


All measurements are to be checked on-site for validation and authenticity with layouts indicative only

No amendments or copies are to be produced without prior consent from Rapleys LLP. Do not scale from drawing


| Ref | Date | Revision |
|-----|------|----------|
| | | |

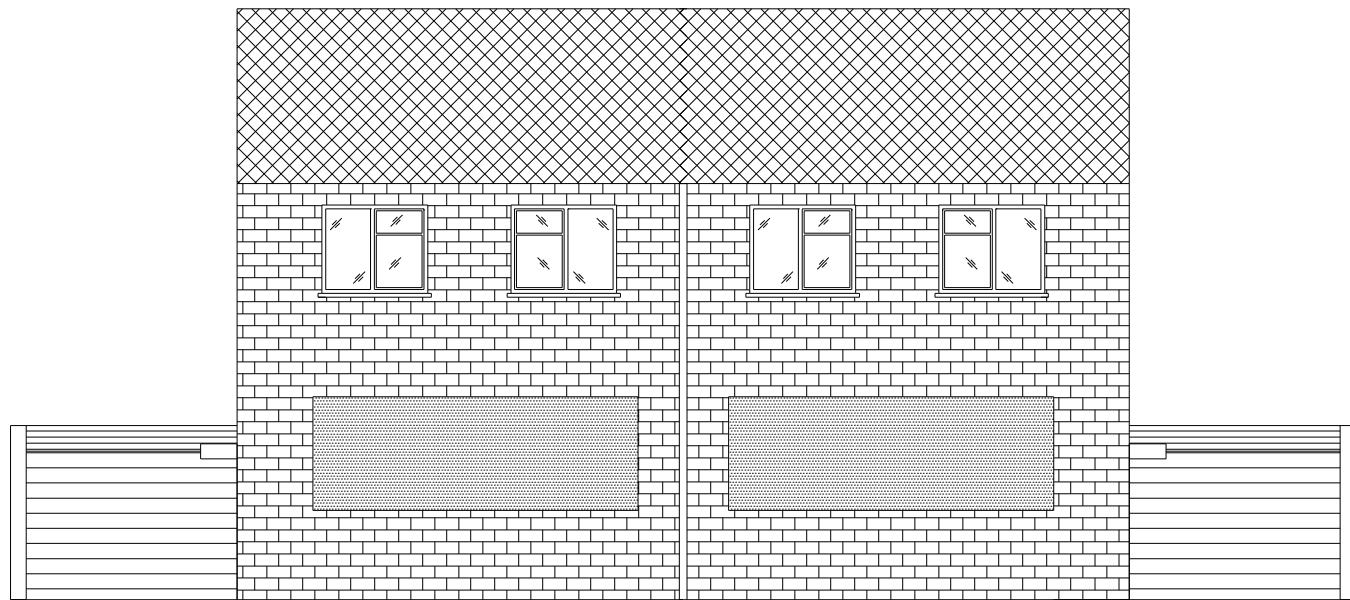

Existing Rear Elevation

Repairs to damaged rainwater goods to match existing profile.

Roof repairs to include replacing damaged timbers and roof tiles on a like for like basis

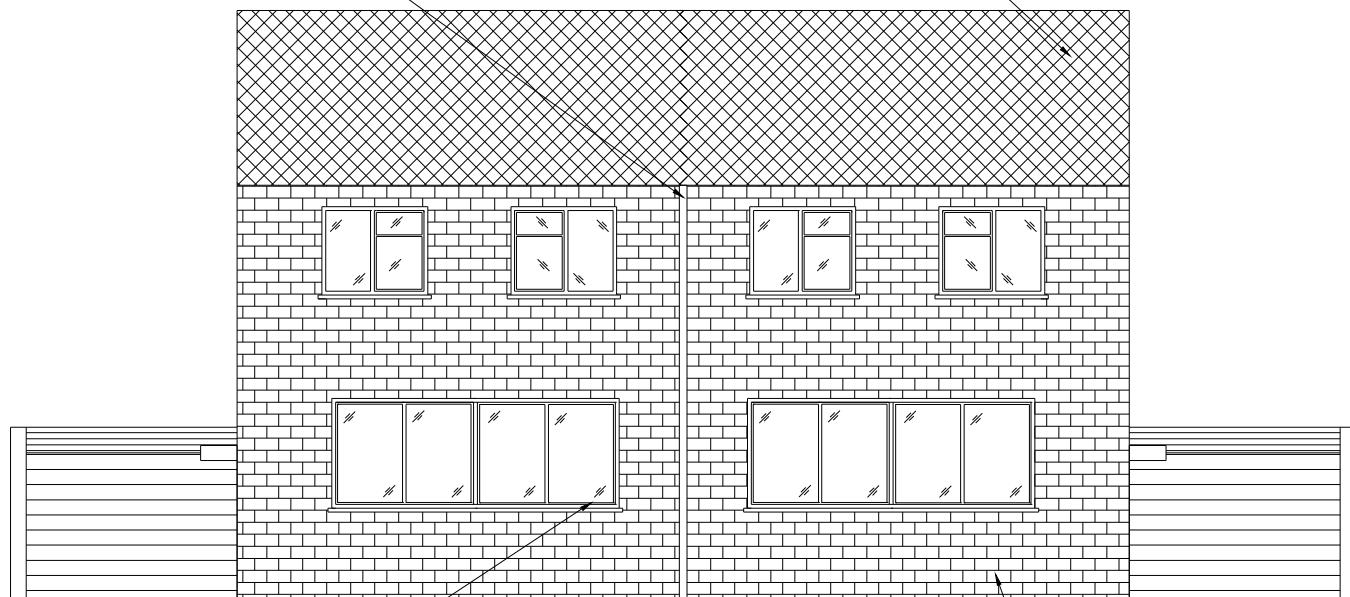

Proposed Rear Elevation

Block 4 - Rear Elevations

Scale: 1:100 @ A3



Client
Annington Homes

Job Title
Annington Homes Site,
Grays Rd, Uxbridge,
London, UB10 0QZ

Drawing Title
Existing & Proposed Rear Elevation

Scale Size Date Drawn
1:100 A3 January 2023 DH

RAPLEYS

RAPLEYS LLP
33 Jermyn Street,
LONDON SW1Y 6DN
Tel: 0370 777 6292
www.rapleys.com

DRAWING NO. - 23-00093 - BL4 002