


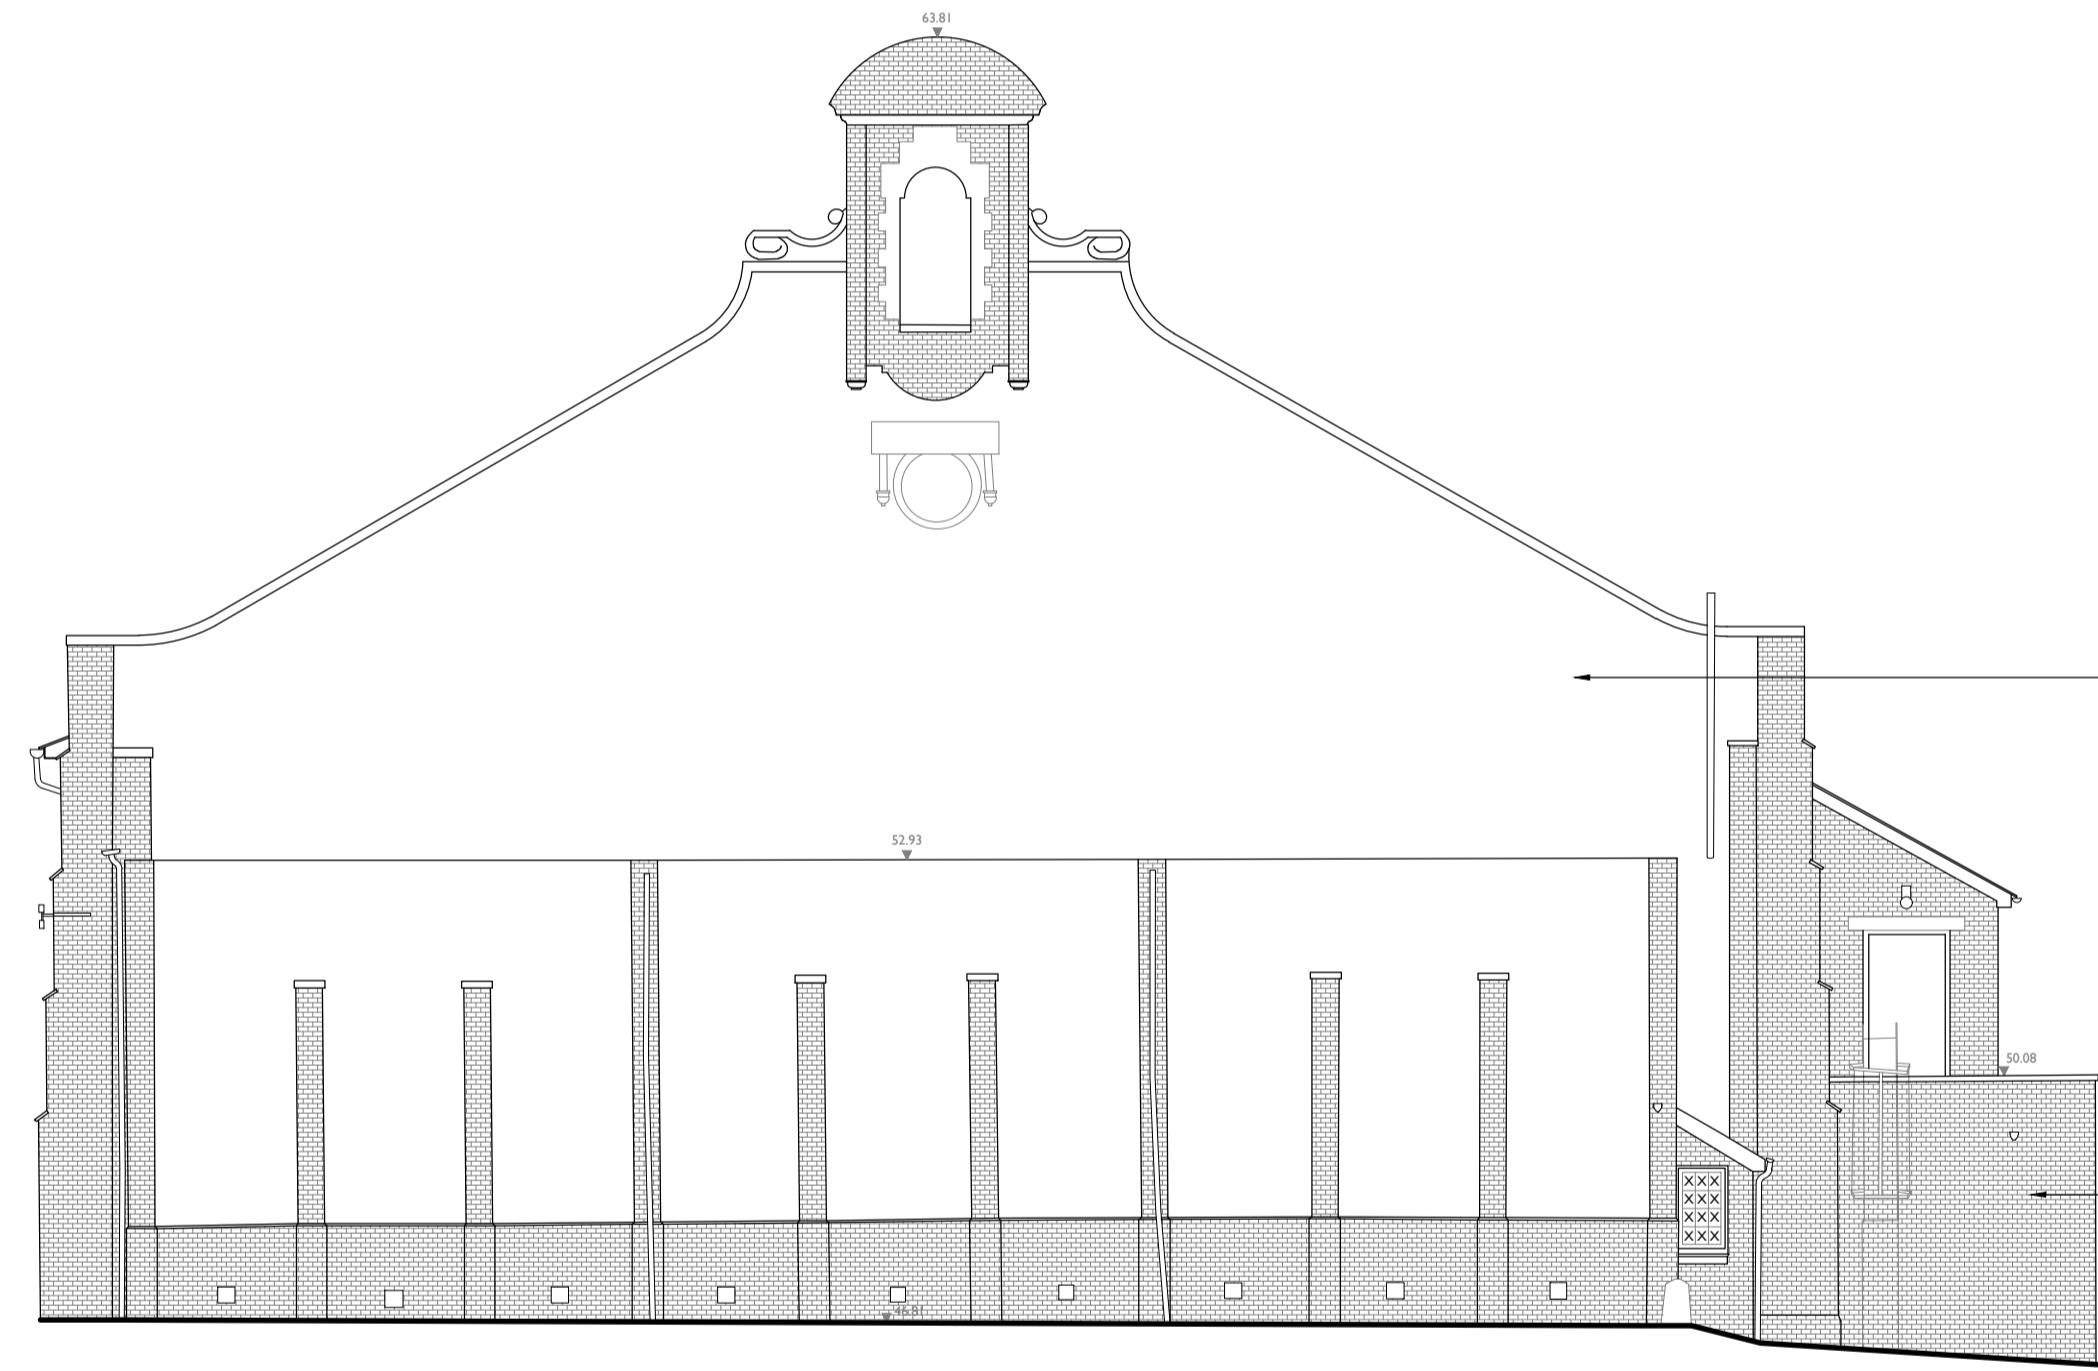

1 South Elevation - Existing
1020 1:100




2 West Elevation - Existing
1020 1:100



3 North Elevation - Existing
1020 1:100



4 East Elevation - Existing
1020 1:100

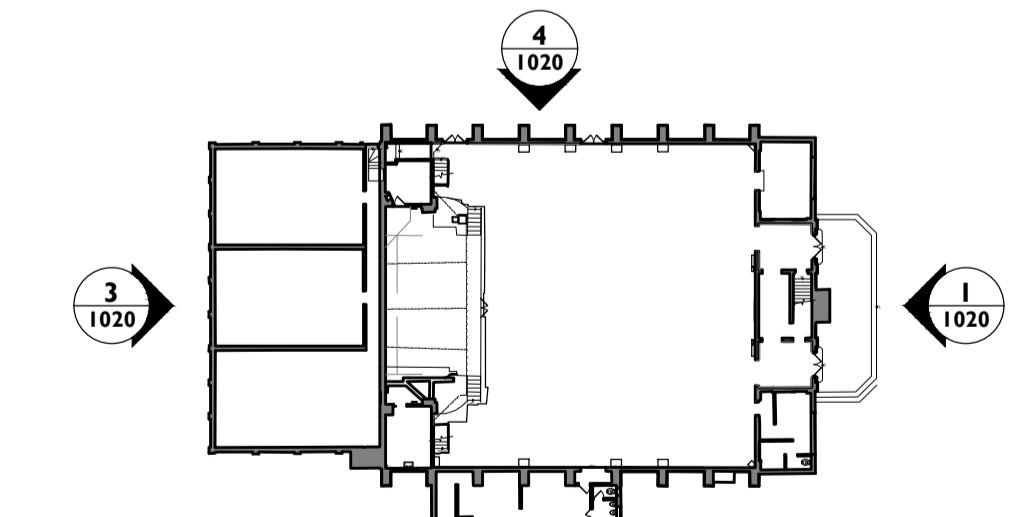


5 Key Plan
1020 NTS

Notes:
Drawings are based on survey data and may not accurately represent what is physically present.
Drawing may be scaled from for planning purposes only. All dimensions are to be verified on site before proceeding with the work.
All dimensions are in millimetres unless noted otherwise.
Purcell shall be notified in writing of any discrepancies.

LEGEND
X Broken window pane

General Notes:
• No temporary window coverings shown, for clarity (except two to east elevation)

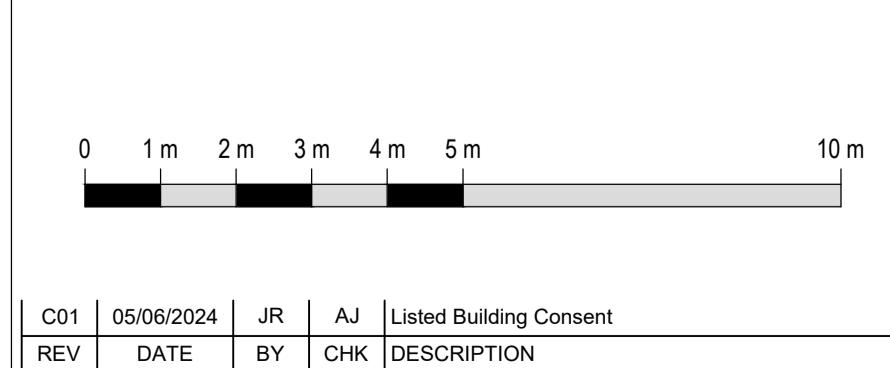

CLIENT
VSM Estates (Uxbridge) Limited
PROJECT
Former RAF Uxbridge Cinema

JOB NUMBER
243052
TITLE
Existing External Elevations

SIZE SCALE
A1L 1:100
REV SUITABILITY/REASON FOR ISSUE
C01 A3 - Spatial Coordination Approved
DRAWING NUMBER
243052-PUR-00-ZZ-DR-A-1020

