


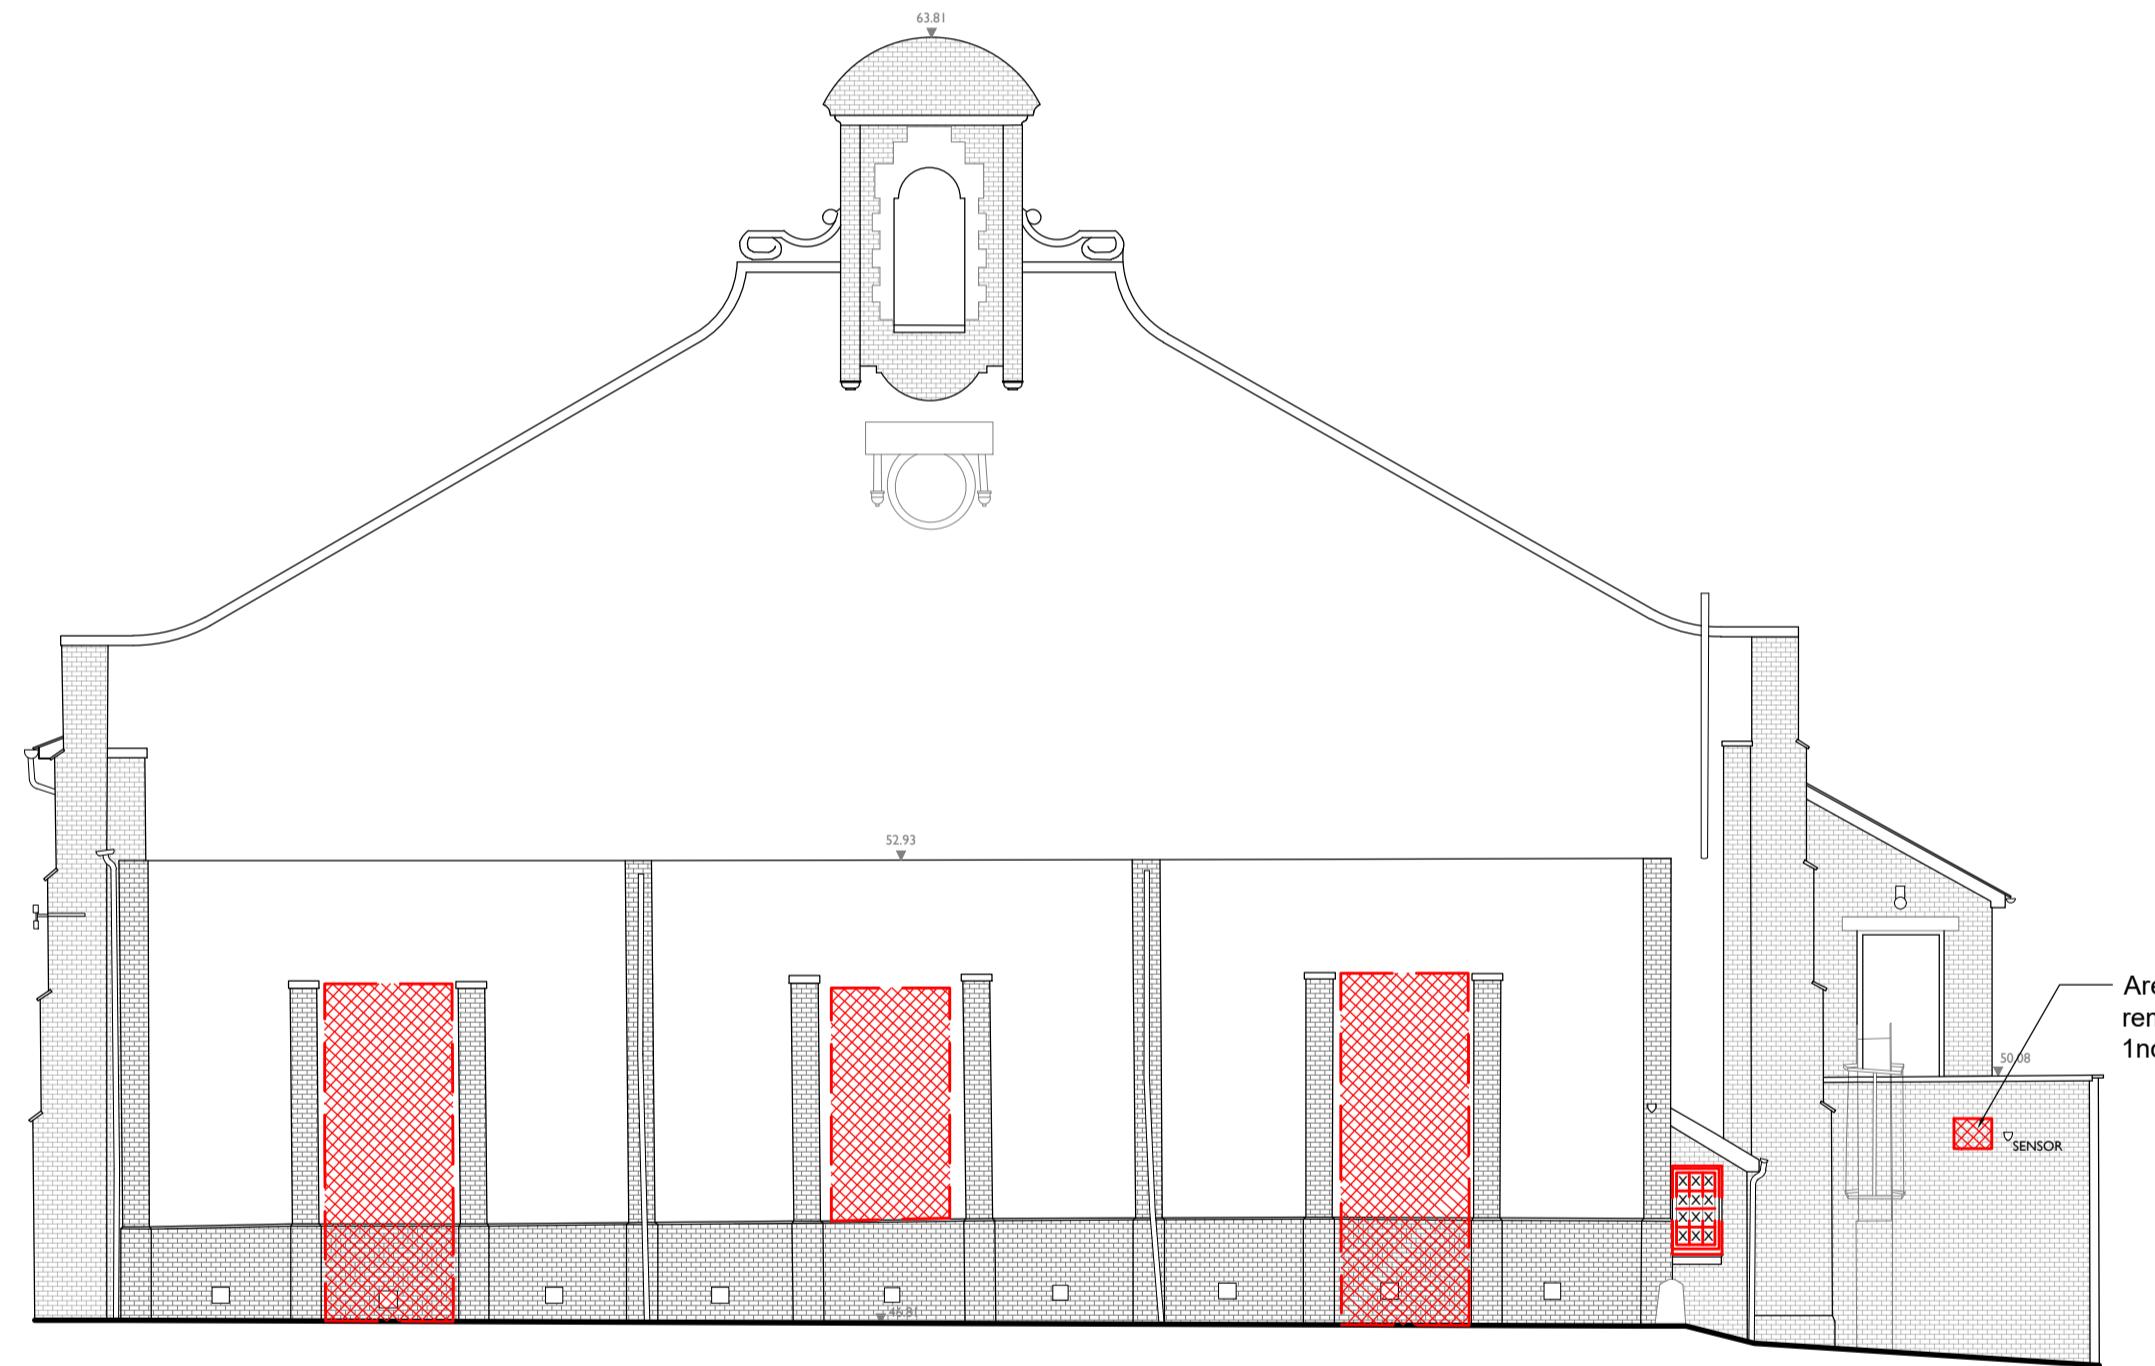

1 South Elevation - Demolition  
1060 1:100




2 West Elevation - Demolition  
1060 1:100



3 North Elevation - Demolition  
1060 1:100



4 East Elevation - Demolition  
1060 1:100

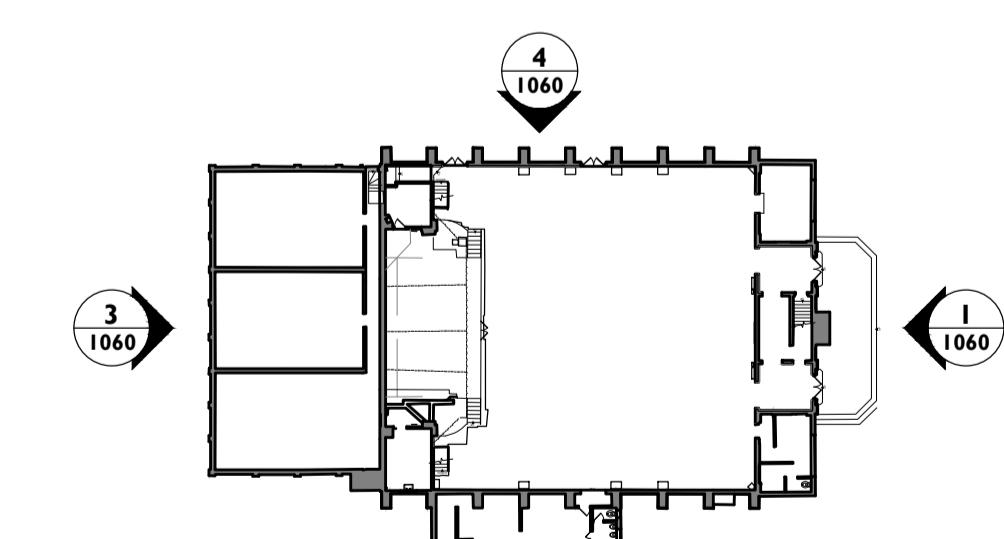


5 Key Plan  
1060 NTS

Notes:  
Drawings are based on survey data and may not accurately represent what is physically present.  
Drawing may be scaled from for planning purposes only. All dimensions are to be verified on site before proceeding with the work.  
All dimensions are in millimetres unless noted otherwise.  
Purcell shall be notified in writing of any discrepancies.

LEGEND  
 X Broken window pane  
 ■ New opening to be formed  
 - - Item to be removed / demolished.


General Notes:  
 • No temporary window coverings shown, for clarity (except two to east elevation)  
 • All redundant externally mounted services to be removed

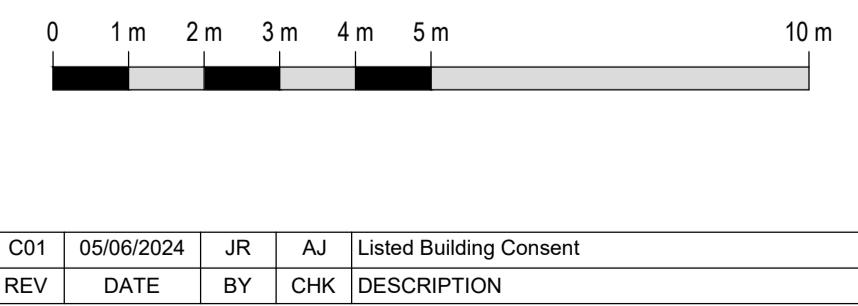

CLIENT  
VSM Estates (Uxbridge) Limited  
PROJECT  
Former RAF Uxbridge Cinema

JOB NUMBER  
243052  
TITLE  
Existing External Elevations - Demolitions

SIZE SCALE  
A0L 1:100  
REV SUITABILITY/REASON FOR ISSUE  
C01 A3 - Spatial Coordination Approved  
DRAWING NUMBER  
243052-PUR-00-ZZ-DR-A-1060

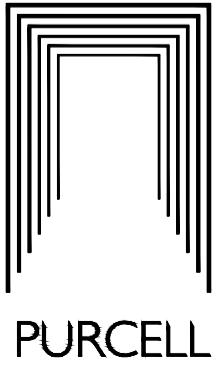

PURCELL IS THE REGISTERED TRADE NAME FOR PURCELL ARCHITECTURE LTD AND ALL SUBSIDIARY COMPANIES AND IS REGISTERED IN THE UNITED KINGDOM, EUROPEAN UNION, HONG KONG, CHINA AND AUSTRALIA. © PURCELL 2024. www.purcelluk.com