


1 First Floor Plan - Proposed
2011 1:100

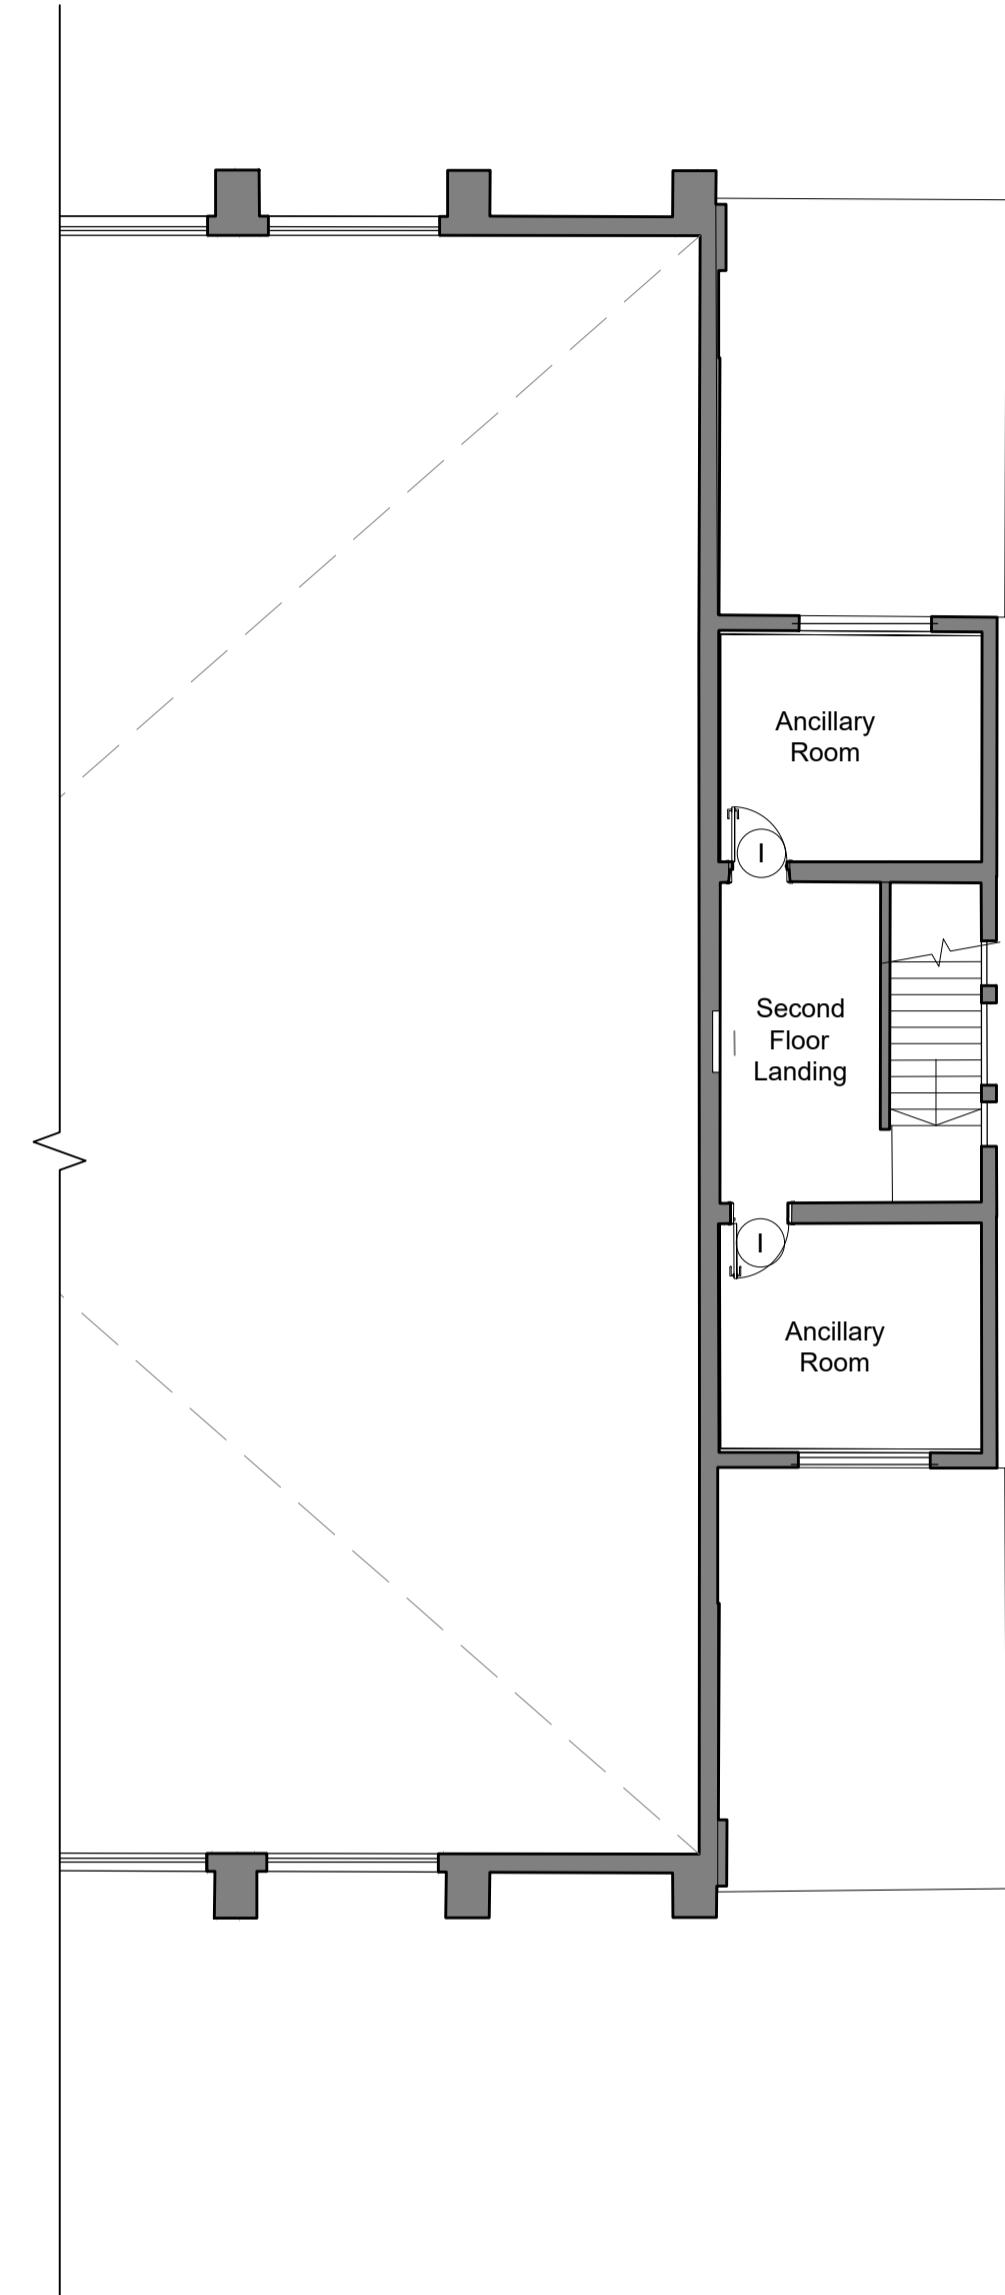

2 Second Floor Plan - Proposed
2011 1:100

<p>NOTES: Drawings are based on survey data and may not accurately represent what is physically present. Drawing may be scaled from for planning purposes only. All dimensions are to be verified on site before proceeding with the work. All dimensions are in millimetres unless noted otherwise. Purcell shall be notified in writing of any discrepancies.</p>															
<p>Key Plan not to scale</p>															
<p>KEY</p> <ul style="list-style-type: none"> — Listed Building Consent Application Boundary - - - Full Element of Amended Hybrid Planning Application 															
<p>LEGEND</p> <ul style="list-style-type: none"> Existing fabric to be retained New internal partitions FCU Wall-mounted fan coil unit New internal door New louvre in new opening New louvre in existing opening 															
<table border="1"> <tr> <td>C01</td> <td>05/06/2024</td> <td>JR</td> <td>AJ</td> <td>Listed Building Consent</td> </tr> <tr> <td>REV</td> <td>DATE</td> <td>BY</td> <td>CHK</td> <td>DESCRIPTION</td> </tr> </table> <p>CLIENT VSM Estates (Uxbridge) Limited</p> <p>PROJECT Former RAF Uxbridge Cinema</p> <p>JOB NUMBER 243052</p> <p>TITLE Proposed First and Second Floor Plans</p>				C01	05/06/2024	JR	AJ	Listed Building Consent	REV	DATE	BY	CHK	DESCRIPTION		
C01	05/06/2024	JR	AJ	Listed Building Consent											
REV	DATE	BY	CHK	DESCRIPTION											
<table border="1"> <tr> <td>SIZE</td> <td>SCALE</td> </tr> <tr> <td>A1L</td> <td>1:100</td> </tr> <tr> <td>REV</td> <td>SUITABILITY/REASON FOR ISSUE</td> </tr> <tr> <td colspan="2">C01 A3 - Spatial Coordination Approved</td></tr> <tr> <td colspan="2">DRAWING NUMBER</td></tr> <tr> <td colspan="2">243052-PUR-00-ZZ-DR-A-2011</td></tr> </table> <p>PURCELL is the registered trade name for Purcell Architecture Ltd and all subsidiary companies and is registered in the United Kingdom, European Union, Hong Kong, China and Australia. © PURCELL 2024. www.purcelluk.com</p>				SIZE	SCALE	A1L	1:100	REV	SUITABILITY/REASON FOR ISSUE	C01 A3 - Spatial Coordination Approved		DRAWING NUMBER		243052-PUR-00-ZZ-DR-A-2011	
SIZE	SCALE														
A1L	1:100														
REV	SUITABILITY/REASON FOR ISSUE														
C01 A3 - Spatial Coordination Approved															
DRAWING NUMBER															
243052-PUR-00-ZZ-DR-A-2011															