




1 Main Hall - North Internal Elevation
2030 1:100

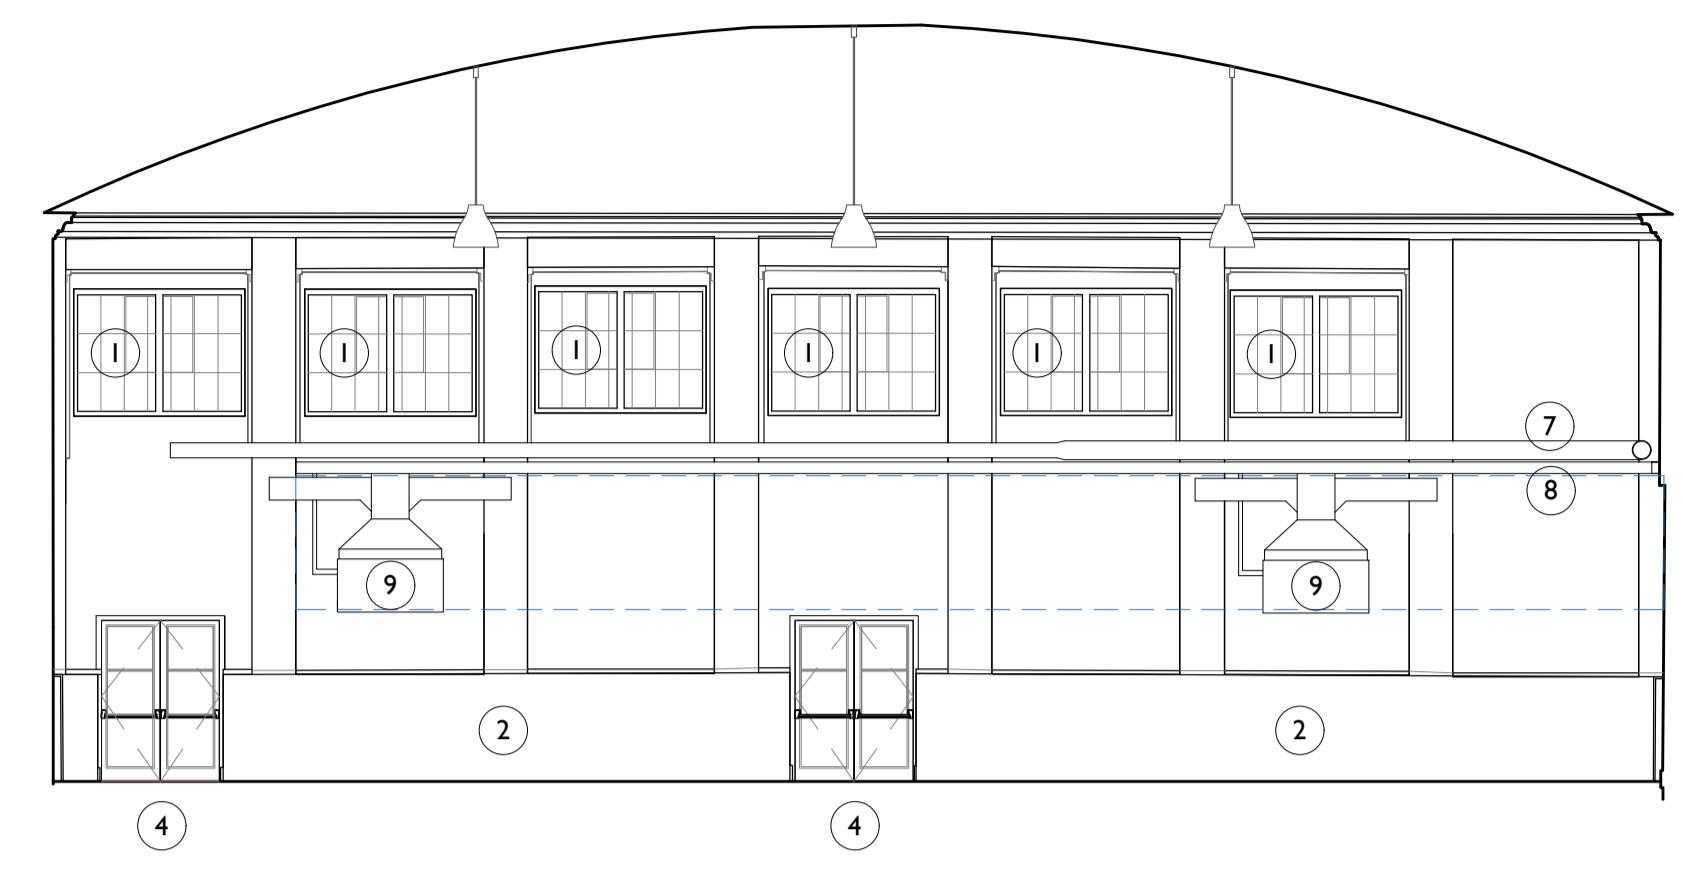


2 Main Hall - East Internal Elevation
2030 1:100

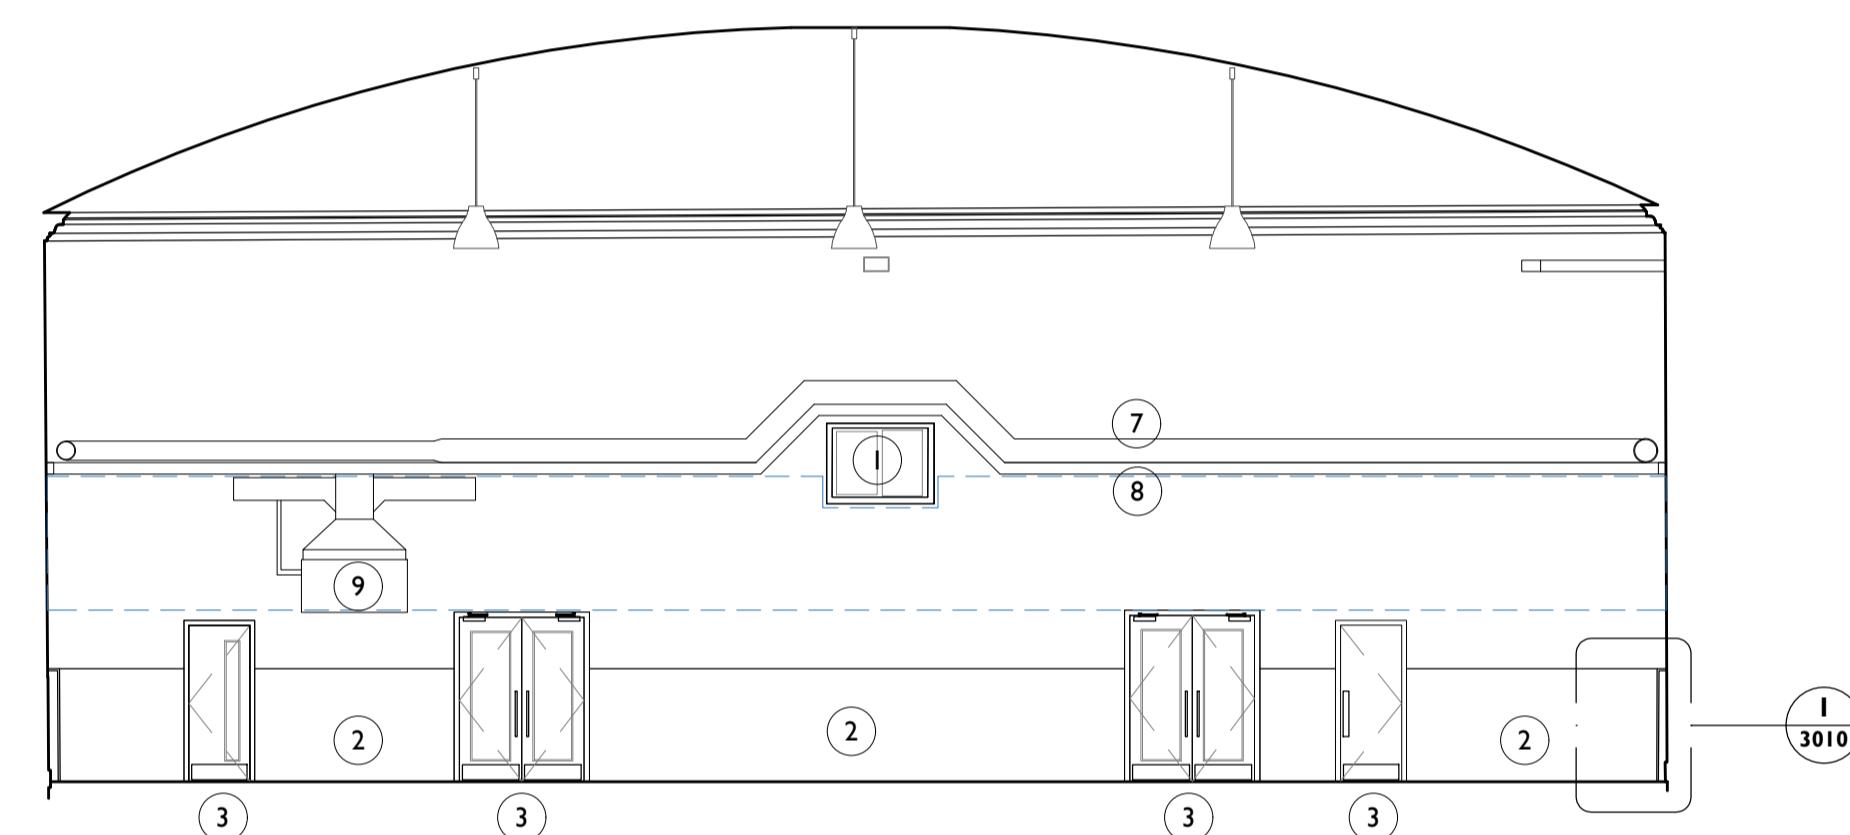

3 Main Hall - South Internal Elevation
2030 1:100

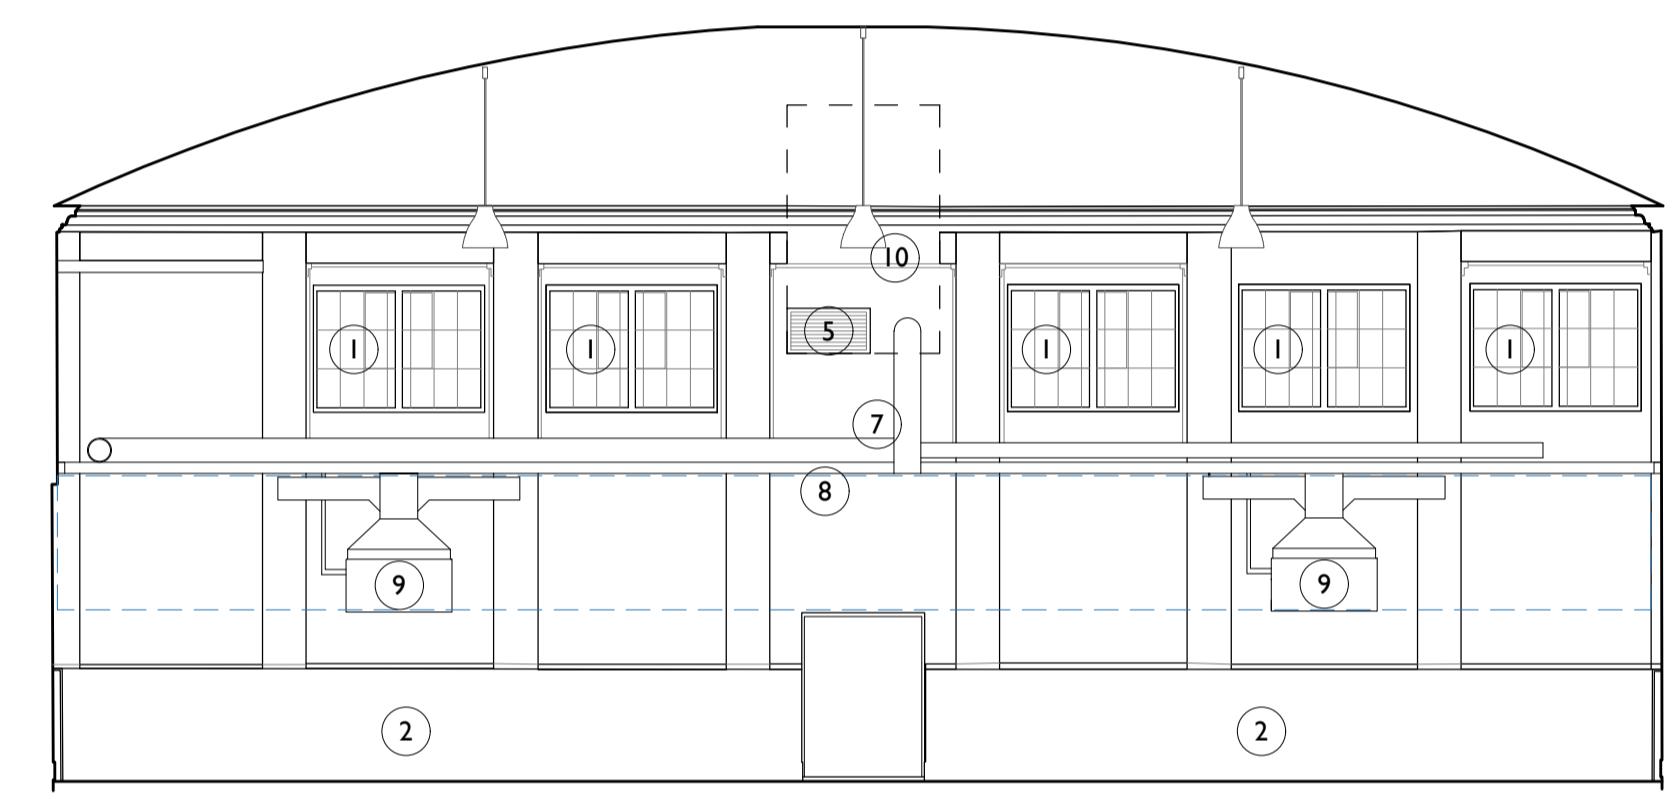

4 Main Hall - West Internal Elevation
2030 1:100

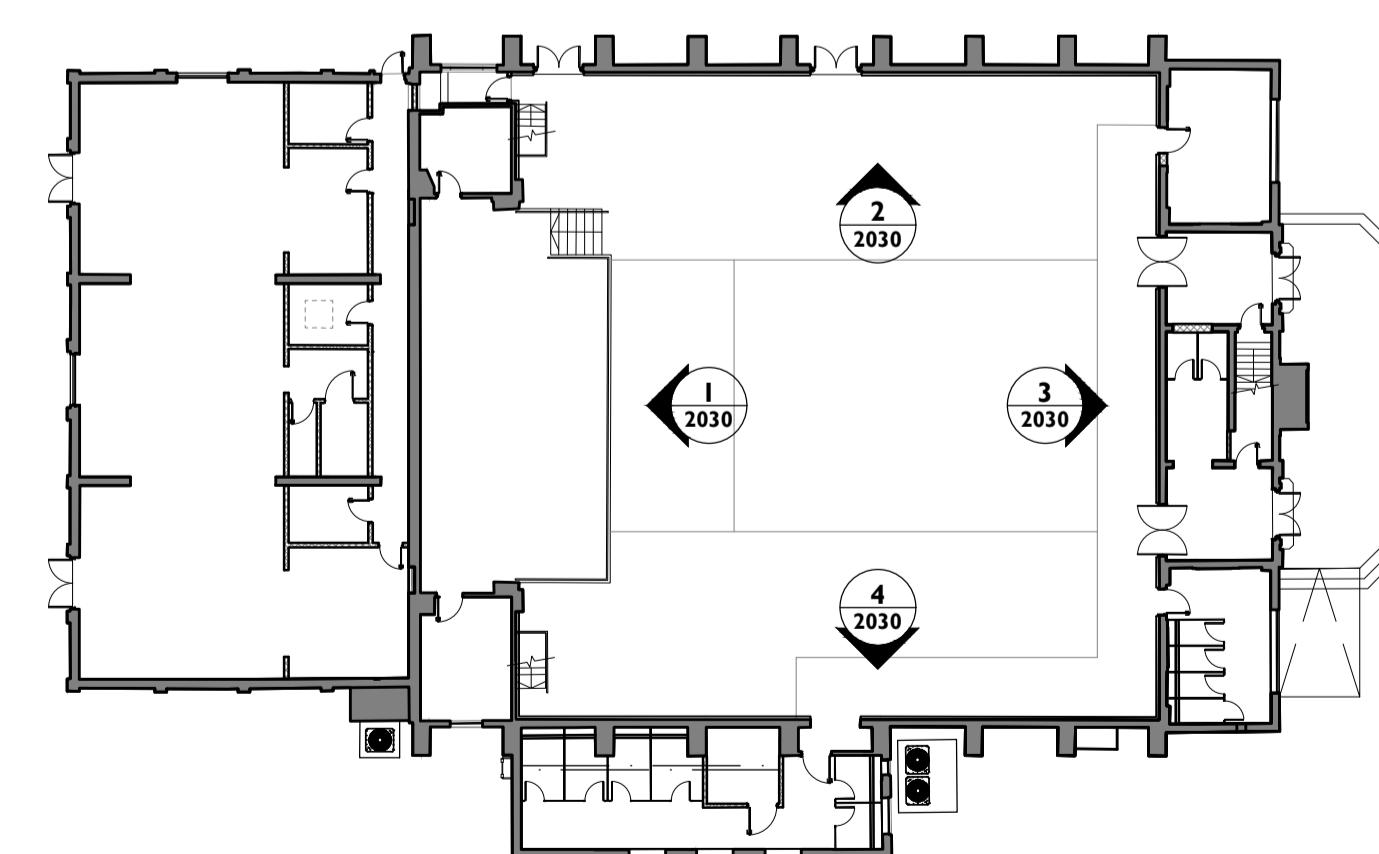

5 Key Plan
2030 NTS

<p>Notes:</p> <p>Drawings are based on survey data and may not accurately represent what is physically present.</p> <p>Drawing may be scaled from for planning purposes only. All dimensions are to be verified on site before proceeding with the work.</p> <p>All dimensions are in millimetres unless noted otherwise.</p> <p>Purcell shall be notified in writing of any discrepancies.</p>											
<p>Key Plan not to scale</p>											
<p>KEY</p> <ul style="list-style-type: none"> — Listed Building Consent Application Boundary 											
<p>LEGEND</p> <ul style="list-style-type: none"> 1 Replacement window to match existing 2 New plasterboard protective shroud over low-level painted glazed bricks 3 New internal doors within existing openings 4 Replacement external fire escape doors 5 Opening to first floor plant room within footprint of existing ductwork 6 New glass balustrade to edge of stage 7 Wall-mounted fresh air ductwork 8 Wall-mounted cable tray 9 Wall-mounted fan coil unit 10 Openings behind removed ductwork to be filled in with matching brickwork and surrounding surfaces made good 11 Existing timber stage to be repaired and refurbished. Damaged or broken joists are to be fully replaced. 12 Zone for end operator logo <p>— Denotes zone for audio/ visual equipment</p>											
<table border="1"> <tr> <td>C01</td> <td>05/06/2024</td> <td>JR</td> <td>AJ</td> <td>Listed Building Consent</td> </tr> <tr> <td>REV</td> <td>DATE</td> <td>BY</td> <td>CHK</td> <td>DESCRIPTION</td> </tr> </table>		C01	05/06/2024	JR	AJ	Listed Building Consent	REV	DATE	BY	CHK	DESCRIPTION
C01	05/06/2024	JR	AJ	Listed Building Consent							
REV	DATE	BY	CHK	DESCRIPTION							
<p>CLIENT VSM Estates (Uxbridge) Limited</p>											
<p>PROJECT Former RAF Uxbridge Cinema</p>											
<p>JOB NUMBER 243052</p>											
<p>TITLE Proposed Internal Elevations - Gym</p>											
<p>SIZE A1L SCALE 1:100</p>											
<p>REV SUITABILITY/REASON FOR ISSUE C01 A3 - Spatial Coordination Approved</p>											
<p>DRAWING NUMBER 243052-PUR-00-ZZ-DR-A-2030</p>											
<p><small>PURCELL is the registered trade name for Purcell Architecture Ltd and all subsidiary companies and is registered in the United Kingdom, European Union, Hong Kong, China and Australia. © PURCELL 2024. www.purcelluk.com</small></p>											