


1 Lower Ground Floor Plan - Existing
1010 1:100

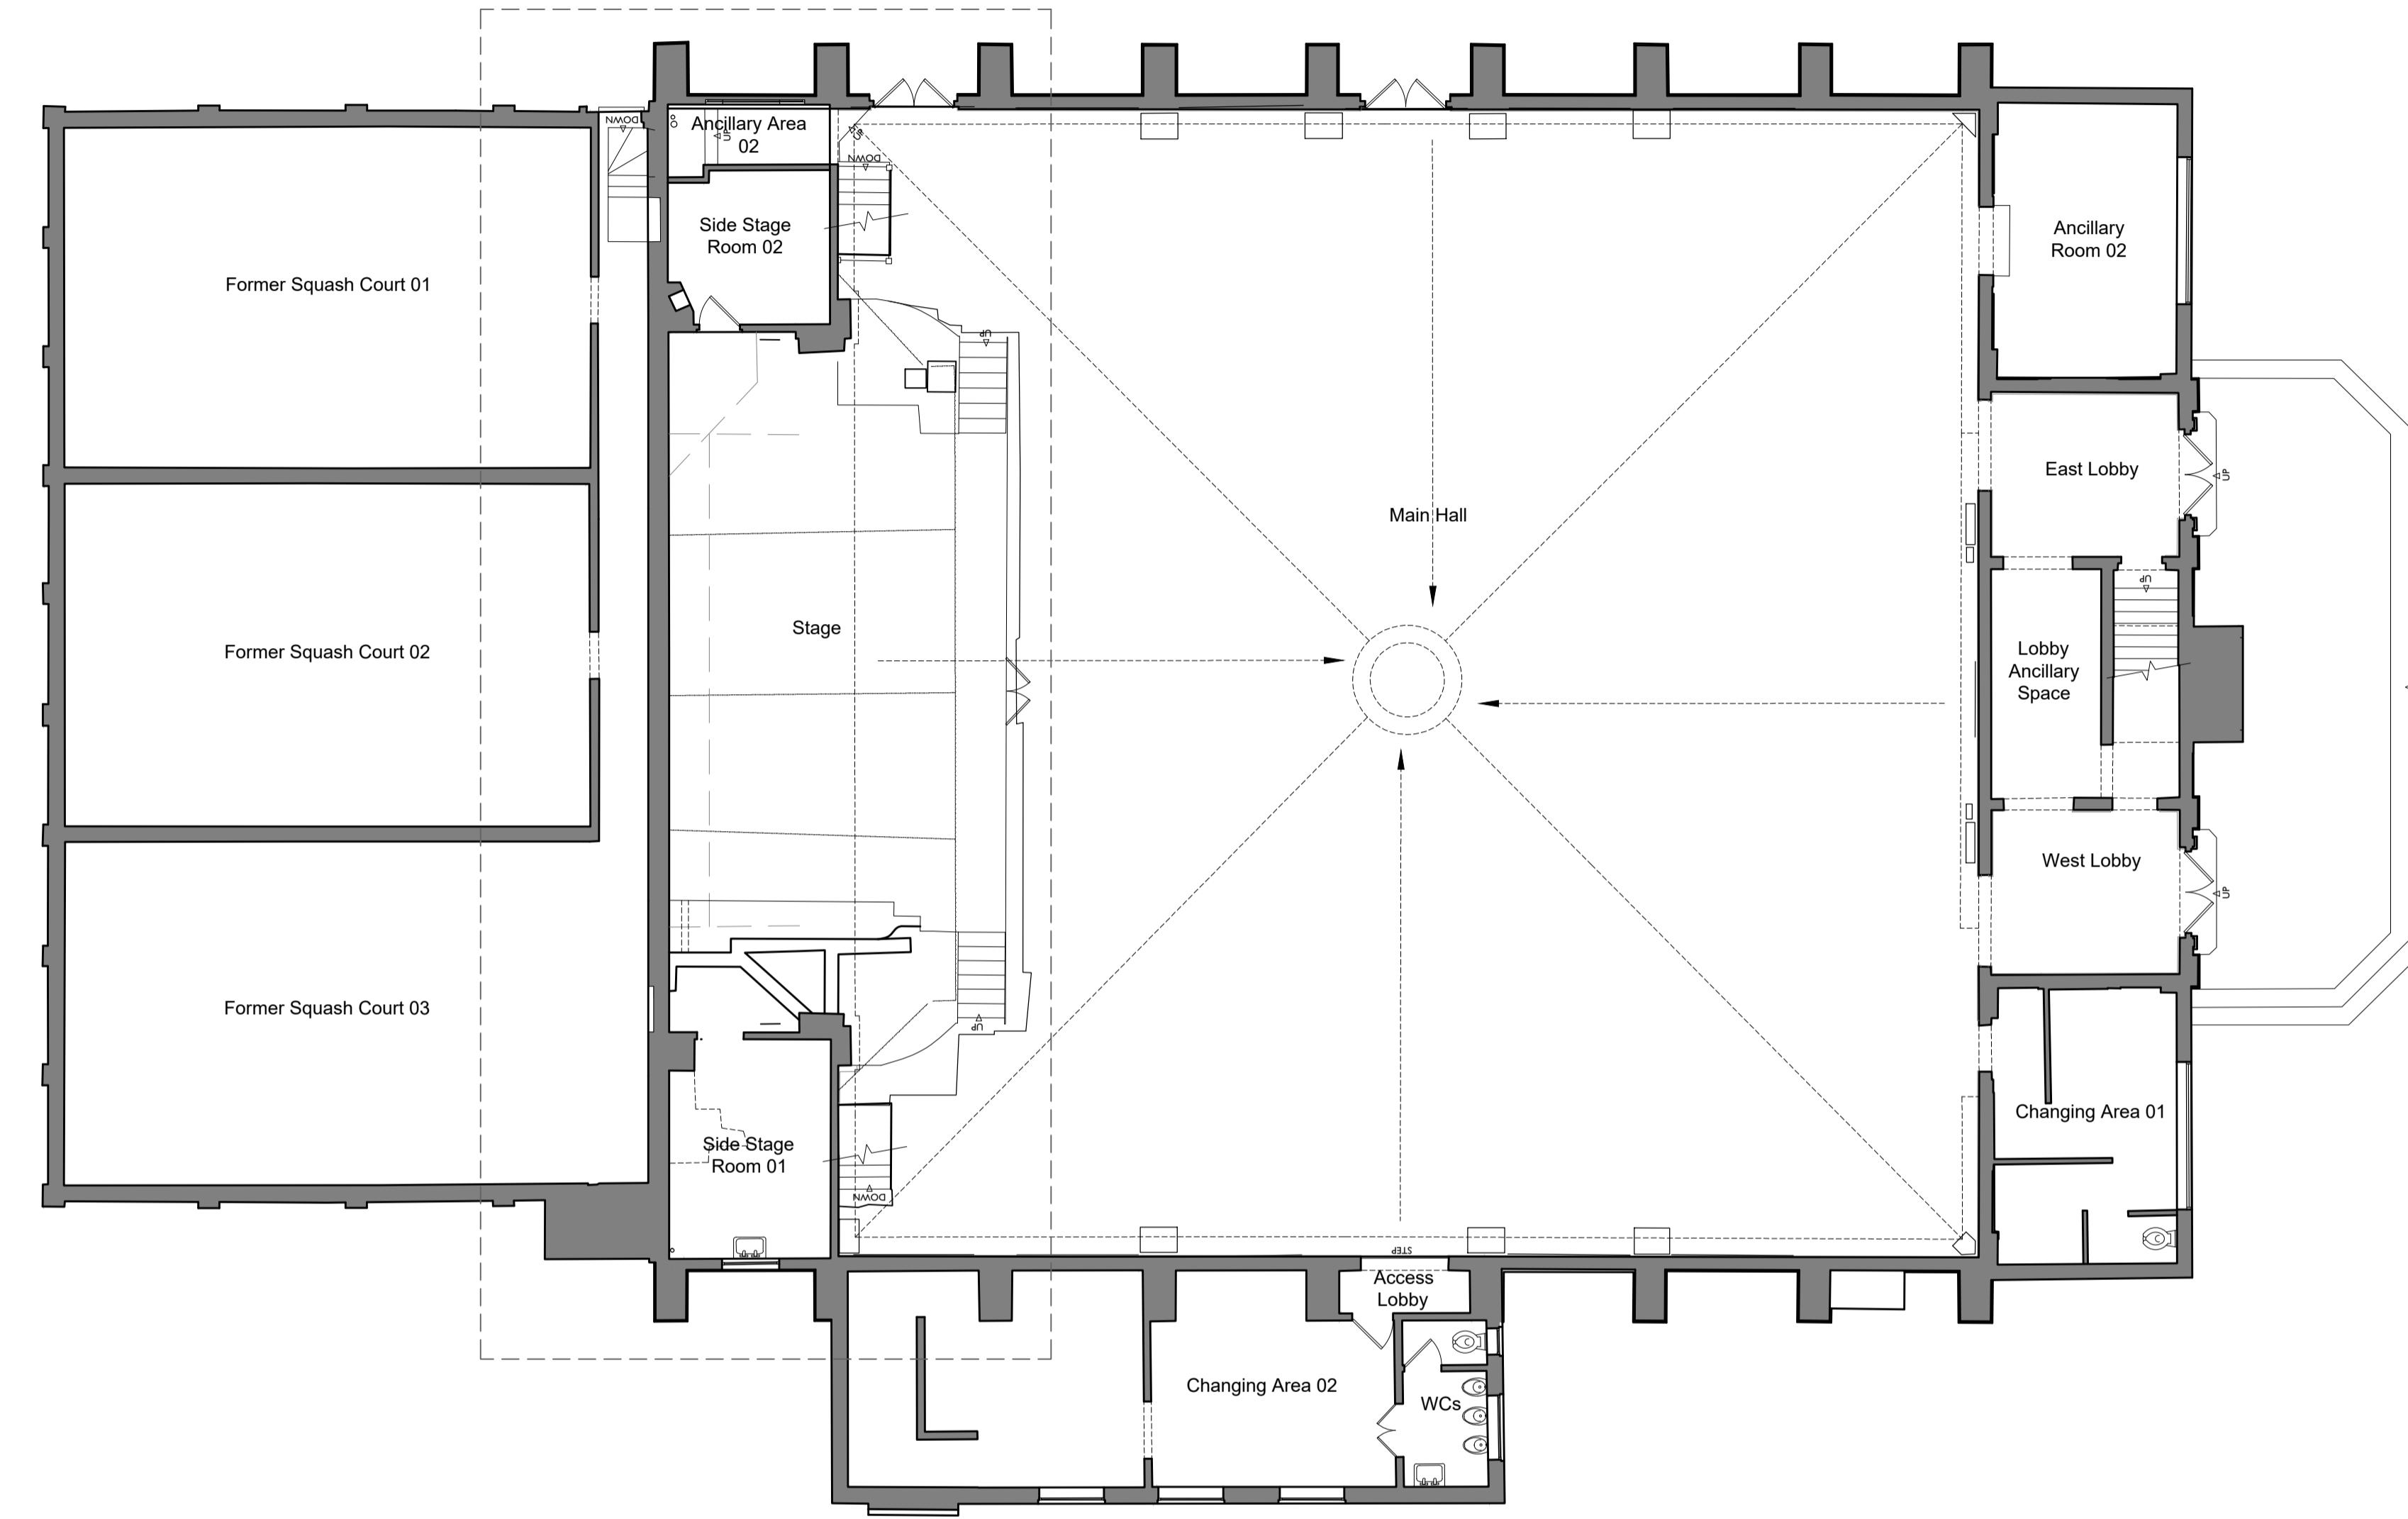

2 Ground Floor Plan - Existing
1010 1:100

<p>Notes: Drawings are based on survey data and may not accurately represent what is physically present. Drawing may be scaled from for planning purposes only. All dimensions are to be verified on site before proceeding with the work. All dimensions are in millimetres unless noted otherwise. Purcell shall be notified in writing of any discrepancies.</p>													
<p>Key Plan not to scale</p>													
<p>KEY</p> <ul style="list-style-type: none"> Red line: Listed Building Consent Application Boundary Red dashed line: Full Element of Amended Hybrid Planning Application 													
<table border="1"> <tr> <td>C01</td> <td>05/06/2024</td> <td>JR</td> <td>AJ</td> <td>Listed Building Consent</td> </tr> <tr> <td>REV</td> <td>DATE</td> <td>BY</td> <td>CHK</td> <td>DESCRIPTION</td> </tr> </table>				C01	05/06/2024	JR	AJ	Listed Building Consent	REV	DATE	BY	CHK	DESCRIPTION
C01	05/06/2024	JR	AJ	Listed Building Consent									
REV	DATE	BY	CHK	DESCRIPTION									
<p>CLIENT VSM Estates (Uxbridge) Limited</p>													
<p>PROJECT Former RAF Uxbridge Cinema</p>													
<p>JOB NUMBER 243052</p>													
<p>TITLE Existing Lower Ground and Ground Floor Plans</p>													
<p>SIZE A1L SCALE 1:100</p>													
<p>REV SUITABILITY/REASON FOR ISSUE C01 A3 - Spatial Coordination Approved</p>													
<p>DRAWING NUMBER 243052-PUR-00-ZZ-DR-A-1010</p>													
<small>PURCELL is the registered trade name for PURCELL ARCHITECTURE LTD and all subsidiary companies and is registered in the United Kingdom, European Union, Hong Kong, China and Australia. © PURCELL 2024. www.purcelluk.com</small>													