



1 First Floor Plan - Existing
1011 1:100

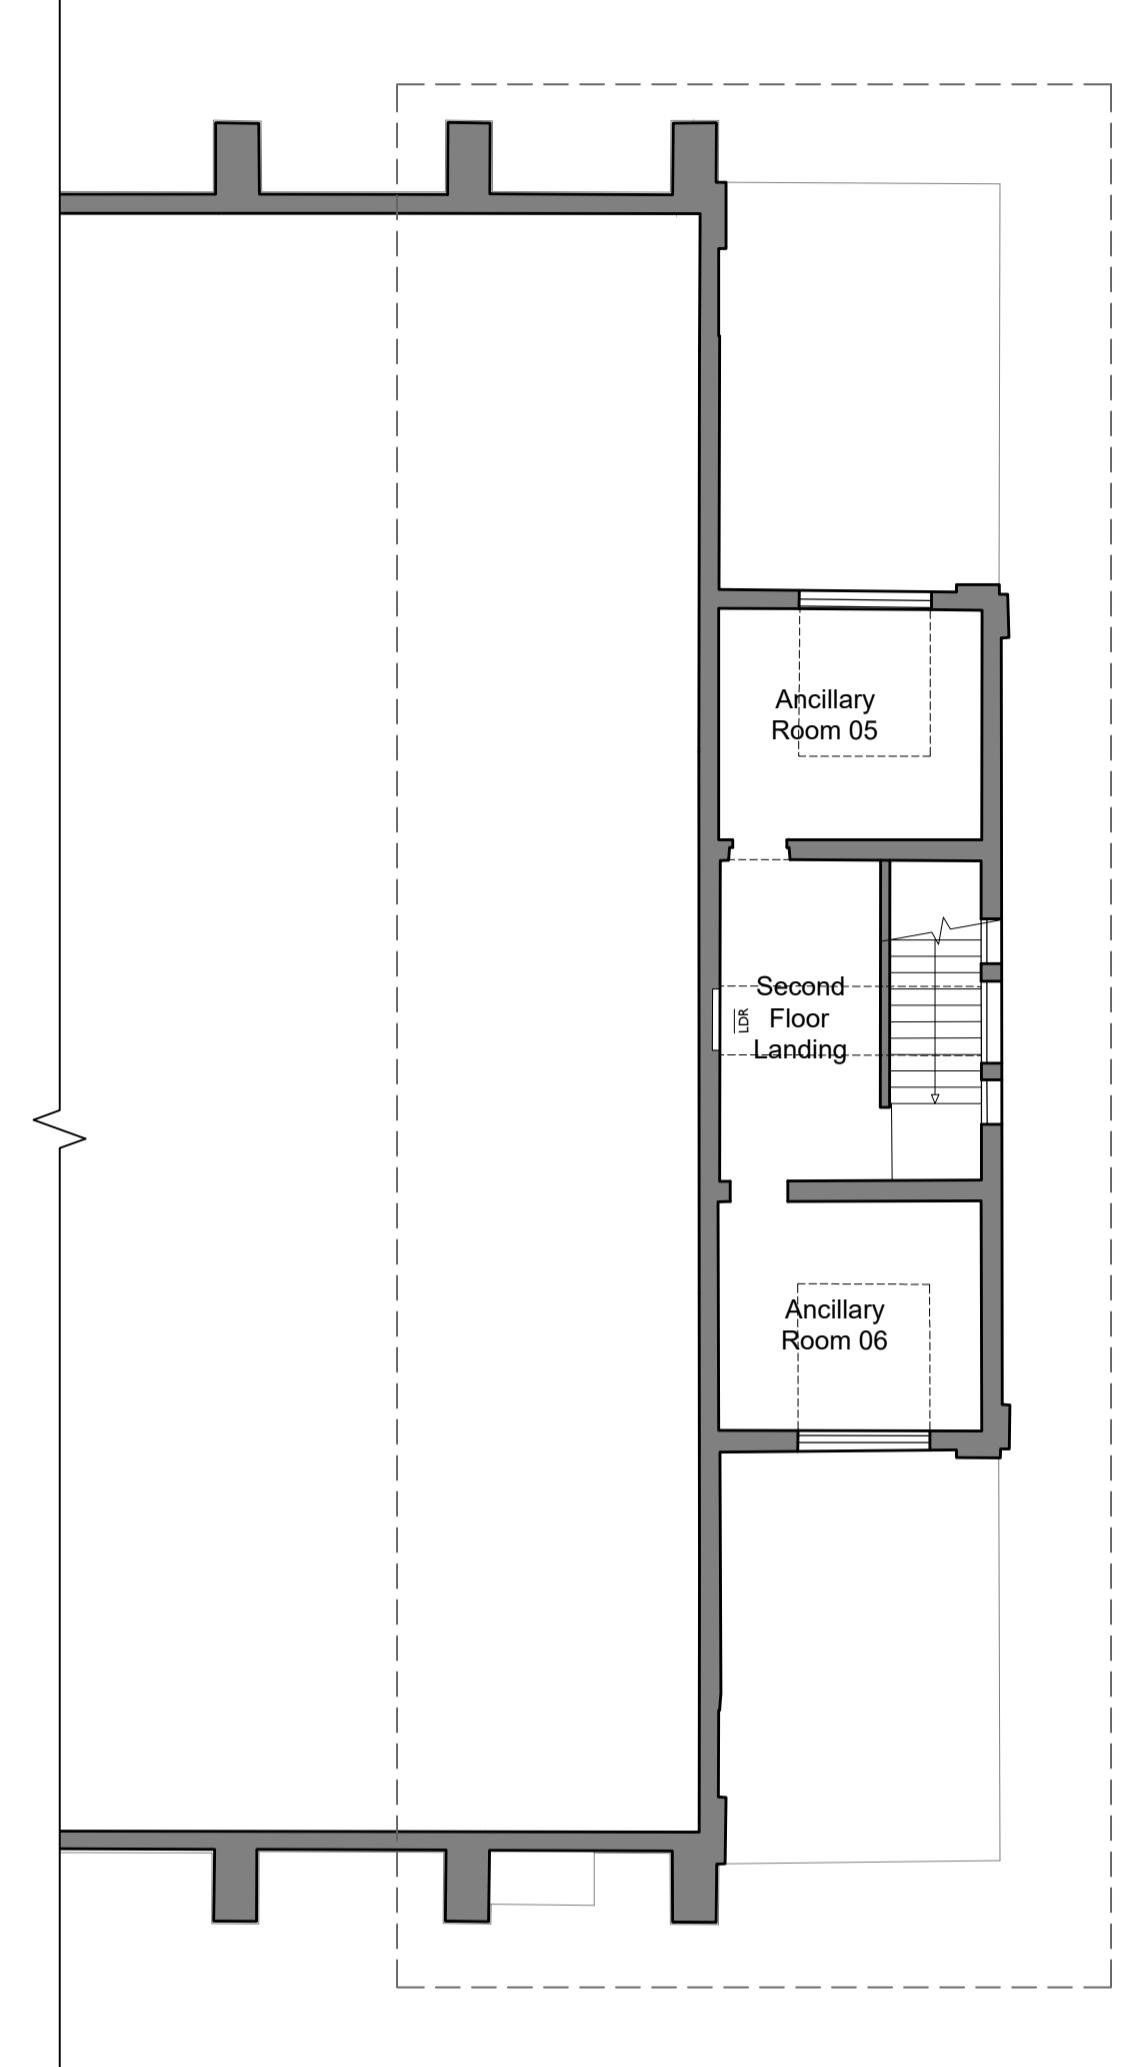

2 Second Floor Plan- Existing
1011 1:100

Notes:
Drawings are based on survey data and may not accurately represent what is physically present.
Drawing may be scaled from for planning purposes only. All dimensions are to be verified on site before proceeding with the work.
All dimensions are in millimetres unless noted otherwise.
Purcell shall be notified in writing of any discrepancies.

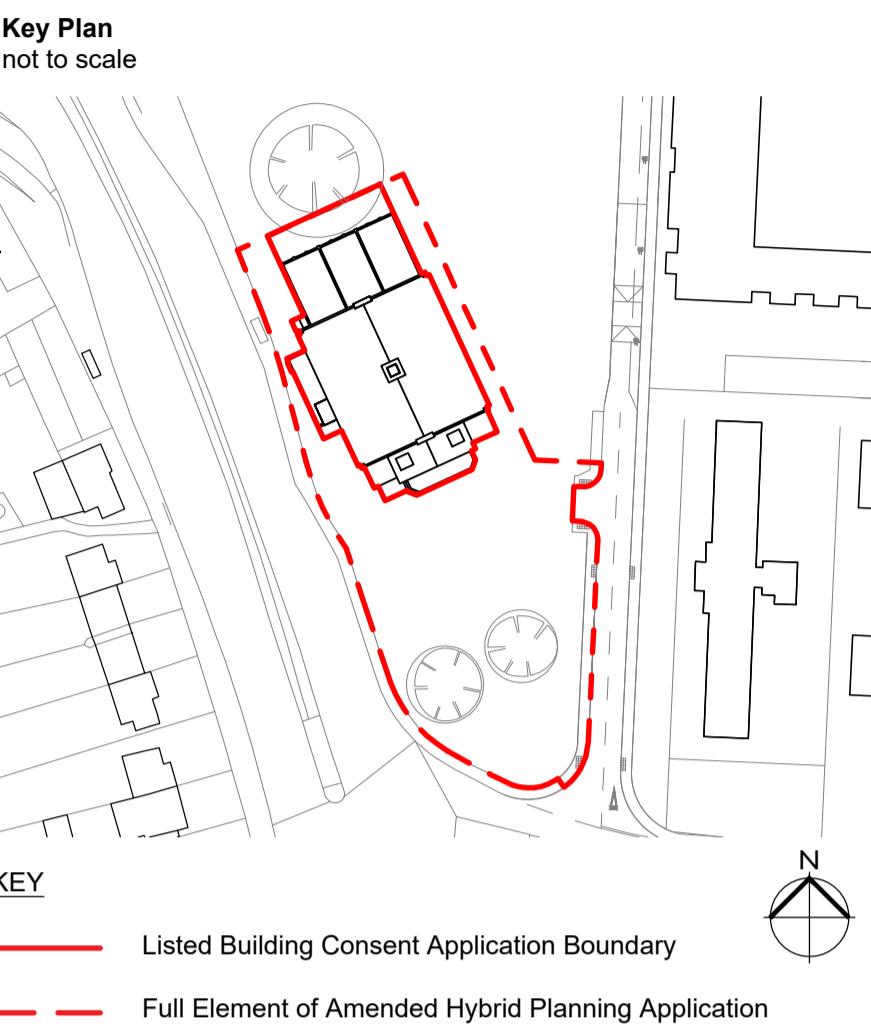

C01	05/06/2024	JR	AJ	Listed Building Consent			
REV	DATE	BY	CHK	DESCRIPTION			
CLIENT							
VSM Estates (Uxbridge) Limited							
PROJECT							
Former RAF Uxbridge Cinema							
JOB NUMBER							
243052							
TITLE							
Existing First and Second Floor Plans							
SIZE		SCALE					
A1L							
REV		SUITABILITY/REASON FOR ISSUE					
C01 A3 - Spatial Coordination Approved							
DRAWING NUMBER							
243052-PUR-00-ZZ-DR-A-1011							
<small>PURCELL® IS THE REGISTERED TRADE NAME FOR PURCELL ARCHITECTURE LTD AND ALL SUBSIDIARY COMPANIES AND IS REGISTERED IN THE UNITED KINGDOM, EUROPEAN UNION, HONG KONG, CHINA AND AUSTRALIA. © PURCELL 2024. www.purcelluk.com</small>							