

NOTES
 1. All dimensions are to be checked on site
 prior to the commencement of work and any
 discrepancy is to be reported to the construction
 manager before construction.

2. All work is to be carried out in accordance with current Building
 Regulations and local legislation.

3. All contractors and sub-contractors must
 ensure that they have the latest issue of this
 drawing and details before the commencement of
 work on site.

4. All materials are to be used and installed in
 strict compliance with the relevant manufacturers
 instructions.

5. All work on site, managed and implemented as
 a result of the designs indicated on this drawing,
 are to be given full consideration for compliance with
 the Health and Safety (CPR) Regulations in respect of
 design, work methods, health and safety and steps are to be
 undertaken if it is considered that compliance with
 the Building Regulations cannot be achieved.


6. All dimensions shown in millimetres.

7. Footprint of buildings shown at 10m above ground
 level.



PROPOSED FRONT ELEVATION

SCALE 1:100

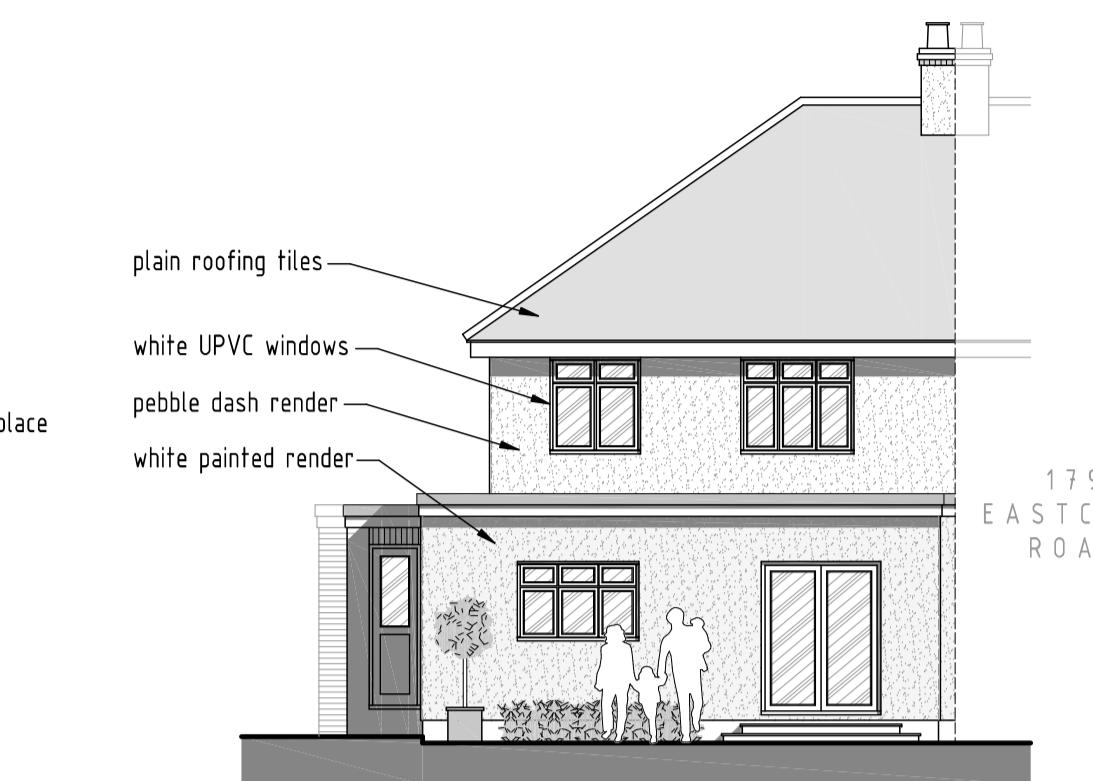


PROPOSED REAR ELEVATION

SCALE 1:100



PROPOSED SIDE ELEVATION

SCALE 1:100

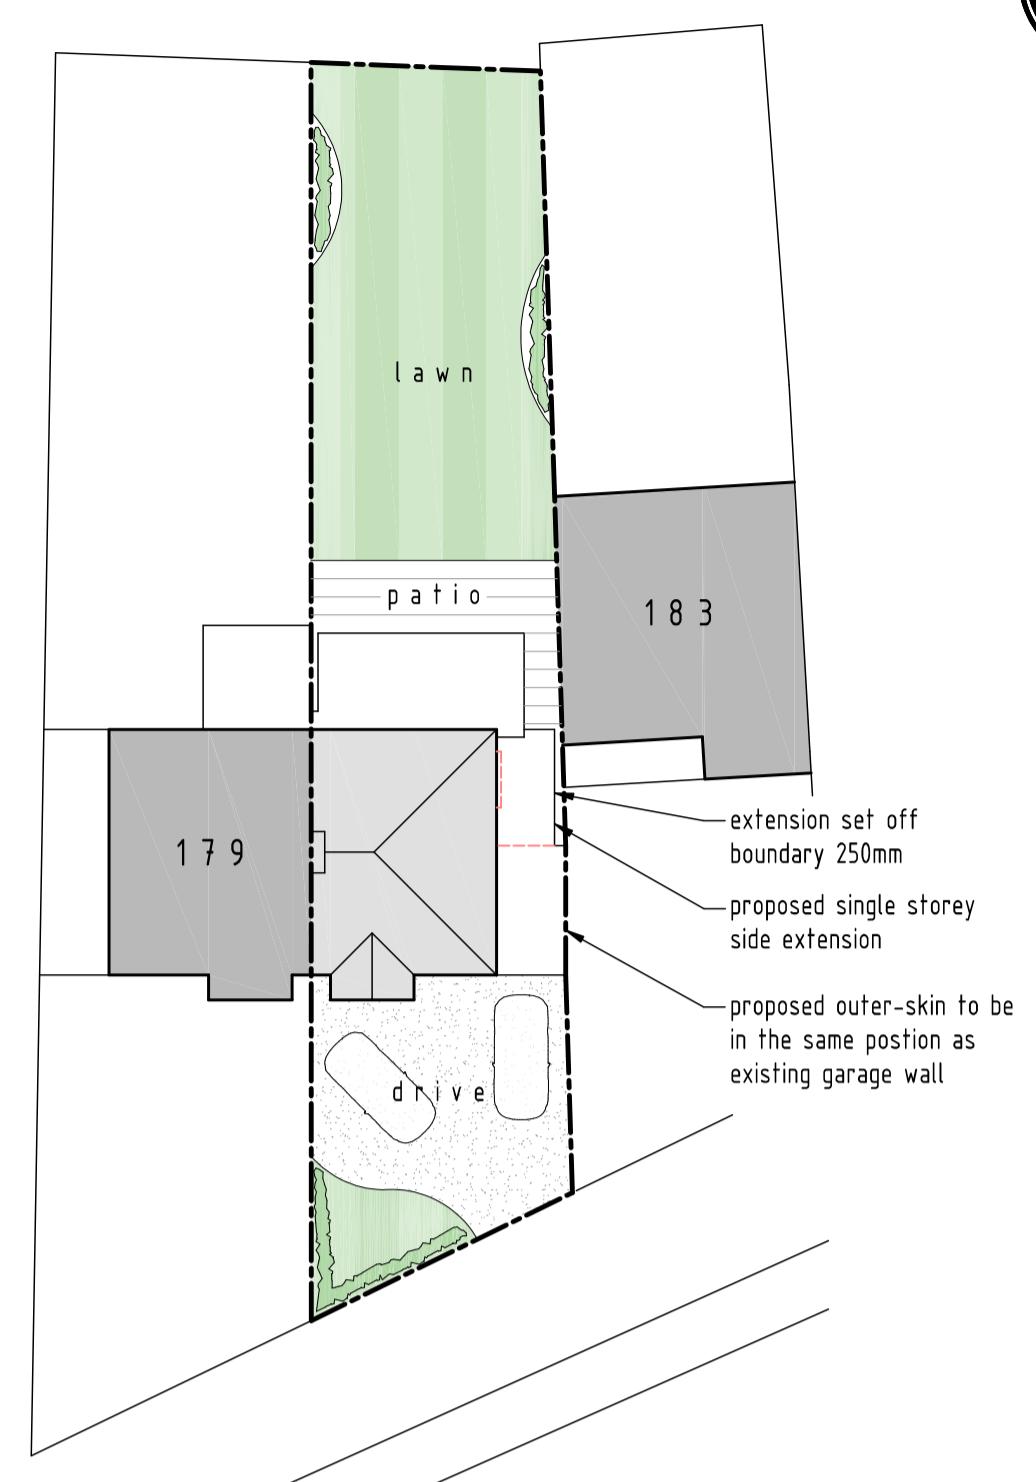


PROPOSED SITE LAYOUT PLAN

SCALE 1:250



EXISTING FRONT ELEVATION

SCALE 1:100

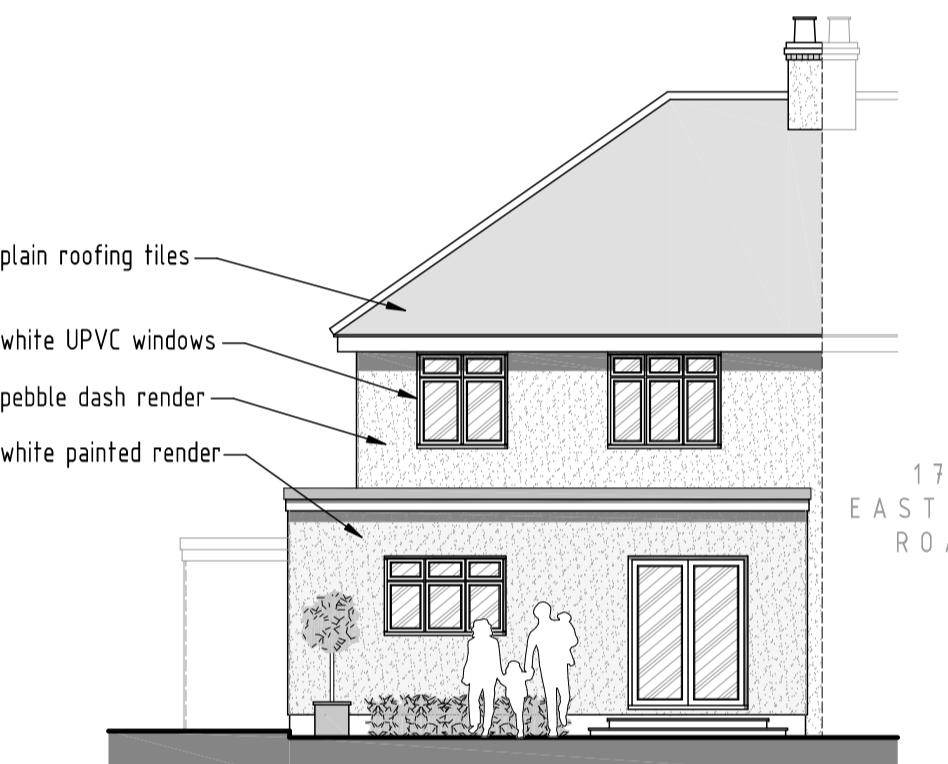


EXISTING REAR ELEVATION

SCALE 1:100



EXISTING SIDE ELEVATION

SCALE 1:100

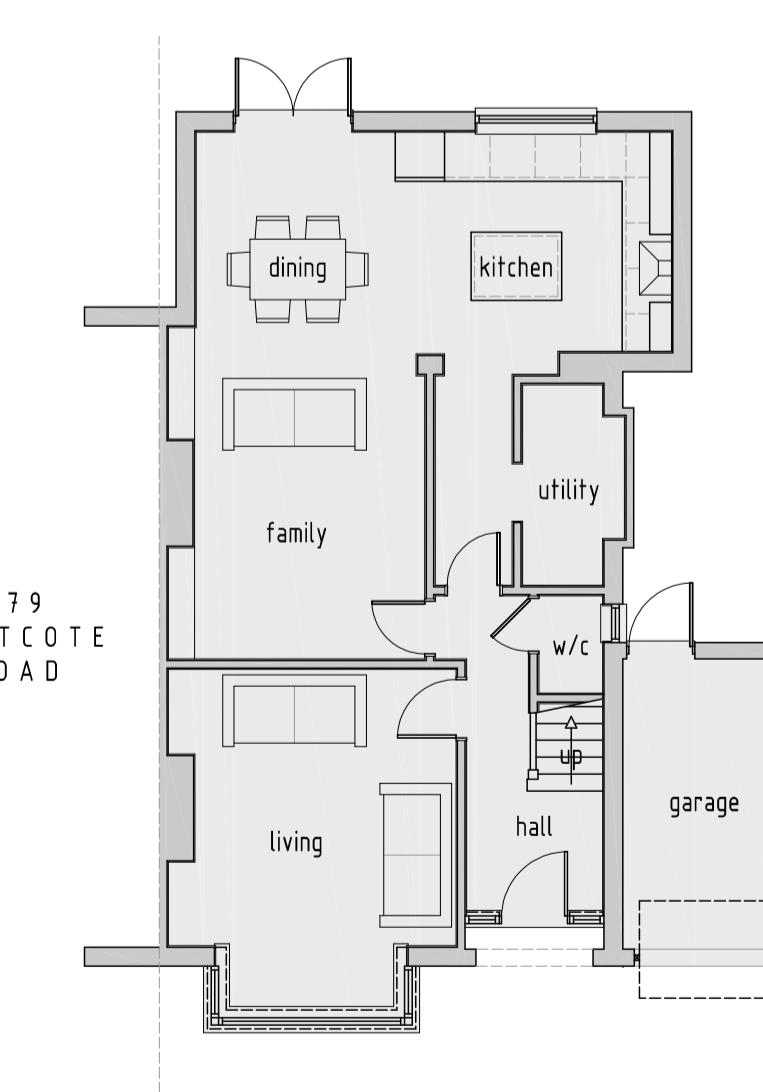

1:1250 SCALE BAR (m)

0 25 50 75 100 125

1:250 SCALE BAR (m)


0 5 10 15 20 25

1:100 SCALE BAR (m)

0 2 4 6 8 10


EXISTING GROUND FLOOR PLAN

SCALE 1:100

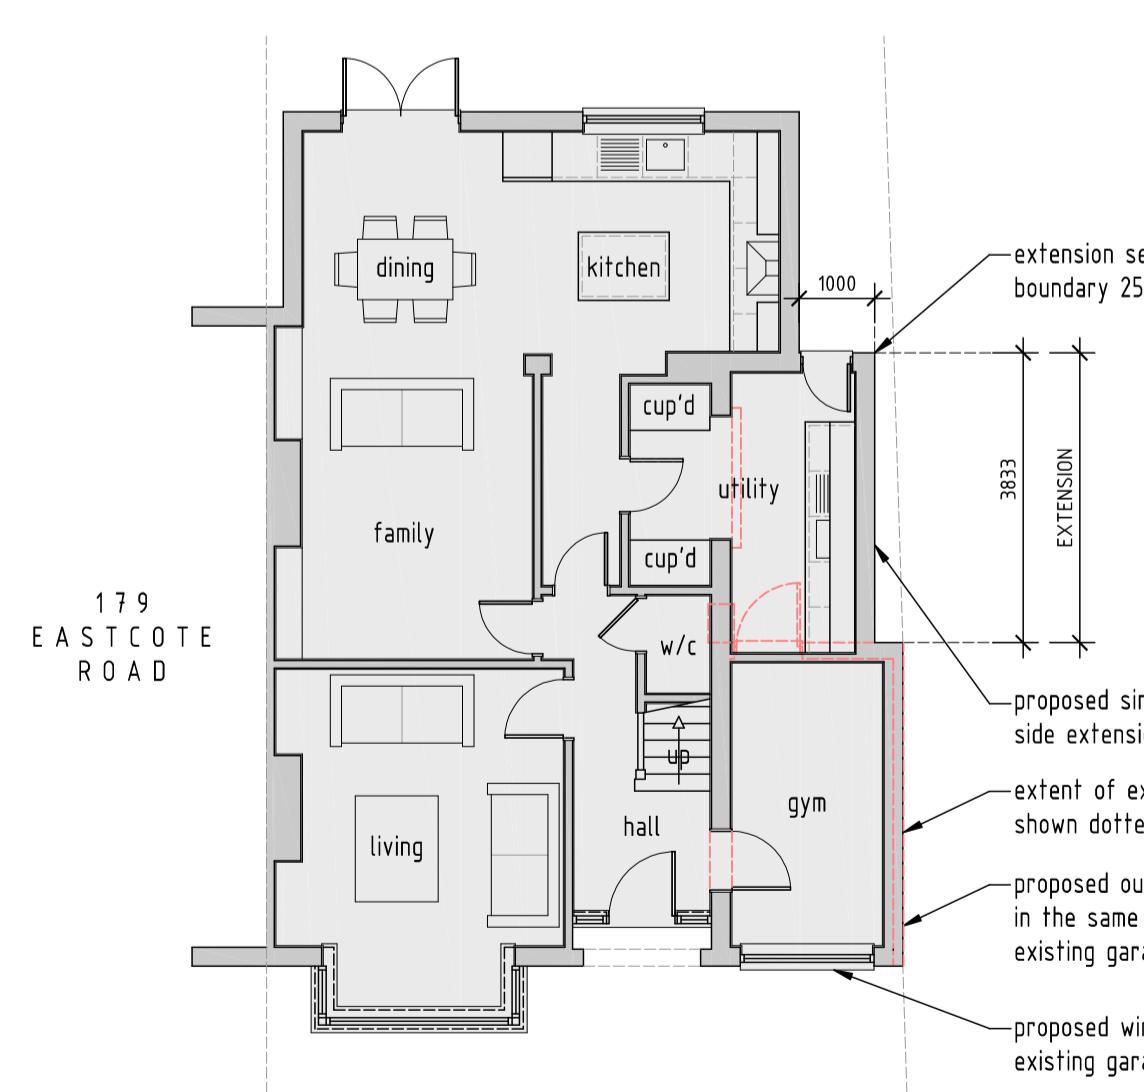

PROPOSED GROUND FLOOR PLAN

SCALE 1:100

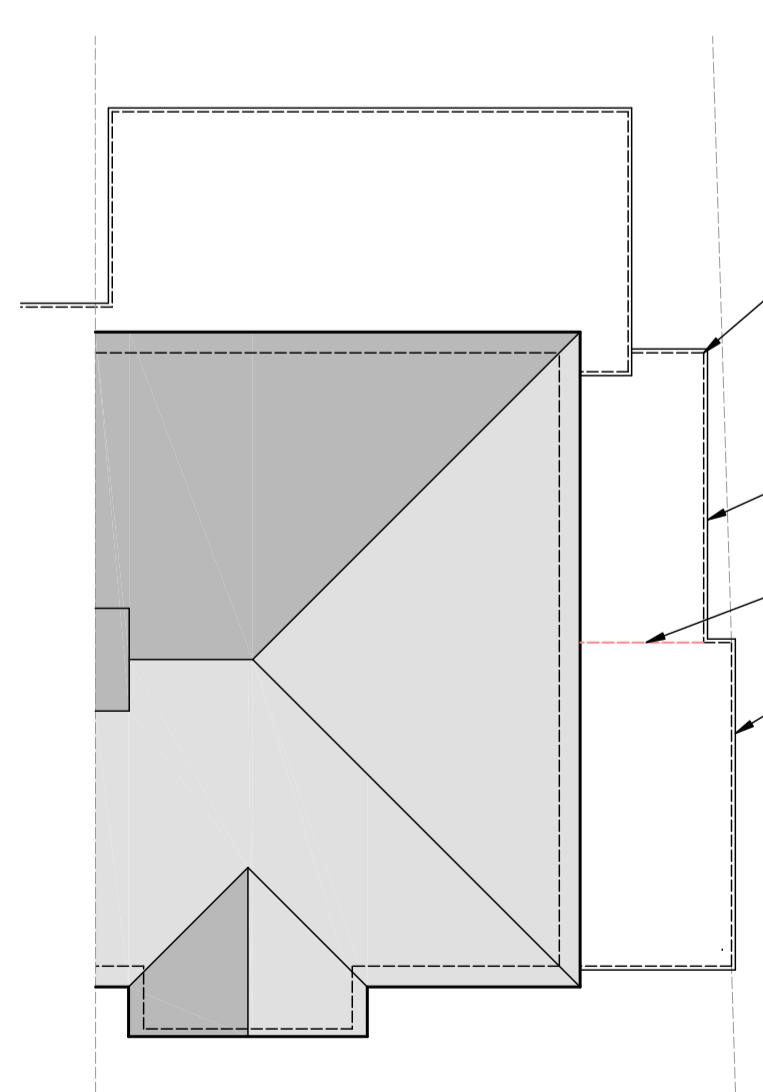

PROPOSED ROOF PLAN

SCALE 1:100

LOCATION PLAN


SCALE 1:1250



DDA

DUSEK DESIGN ASSOCIATES LTD
 ARCHITECTURE + PLANNING

01895 831 103
 info@dusek.co.uk
 www.dusek.co.uk

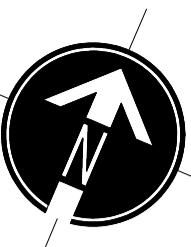

A 05-07-2022 Client comments incorporated

rev: date: description:
 scale: 1:100 A1 date: 14 / 06 / 2022

drawing no: 1405 / P / 1 A drawn: AF

drawing: EXISTING & PROPOSED FLOOR PLANS,
 ELEVATIONS, SITE PLAN & LOCATION PLAN

project: LAND AT 181 EASTCOTE
 ROAD, RUISLIP, HA4 8BJ

client: MISS L. DUNCAN

DDA

DUSEK DESIGN ASSOCIATES LTD
 ARCHITECTURE + PLANNING

01895 831 103
 info@dusek.co.uk
 www.dusek.co.uk

DDA

DUSEK DESIGN ASSOCIATES LTD
 ARCHITECTURE + PLANNING

01895 831 103
 info@dusek.co.uk
 www.dusek.co.uk