




Existing Rear Elevation

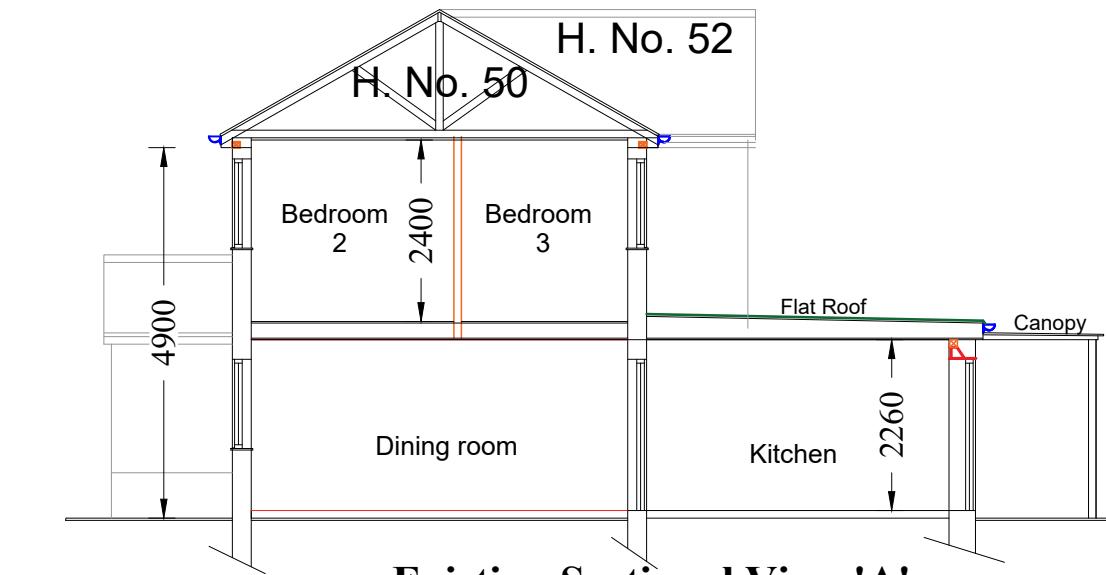

Existing Sectional View 'A'

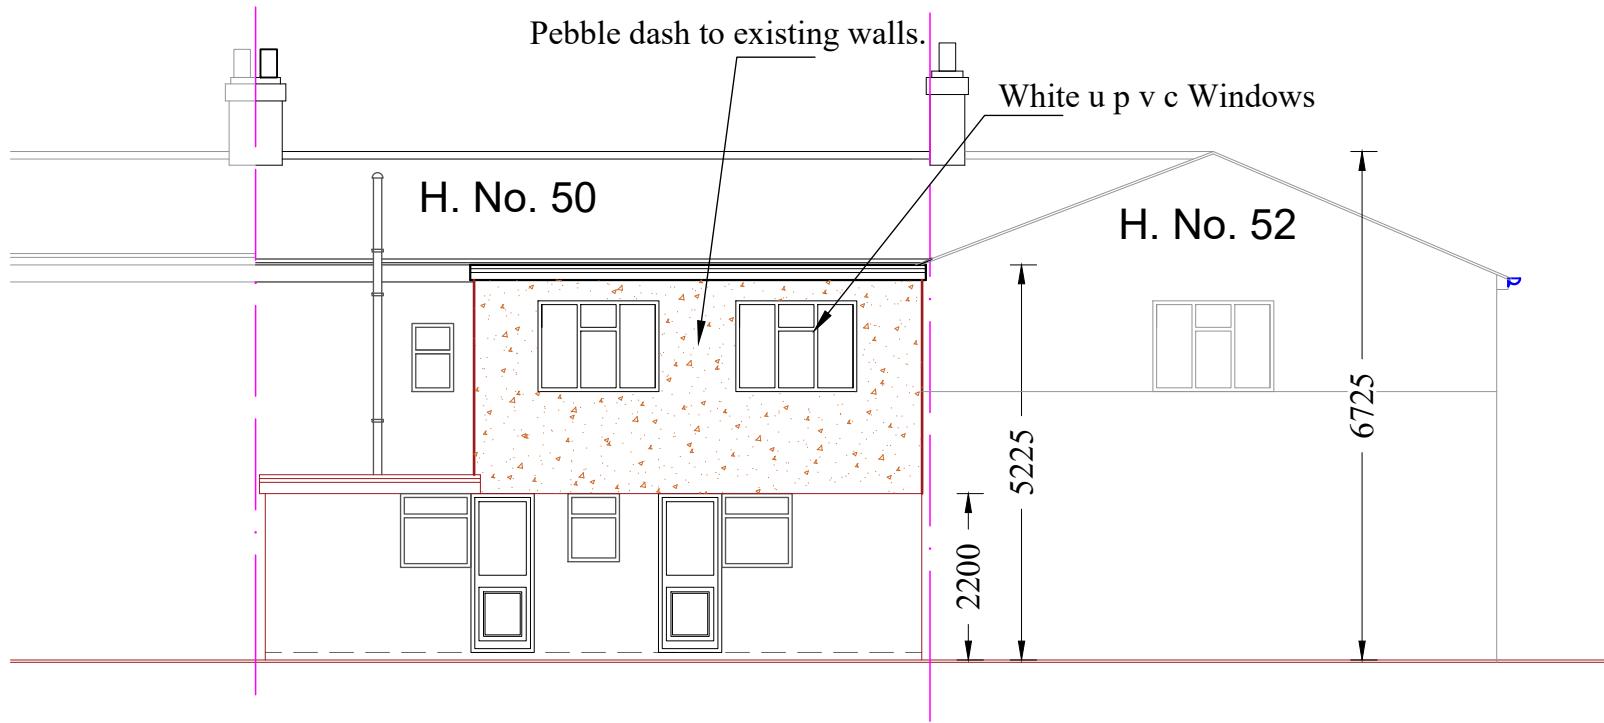

Proposed Rear Elevation

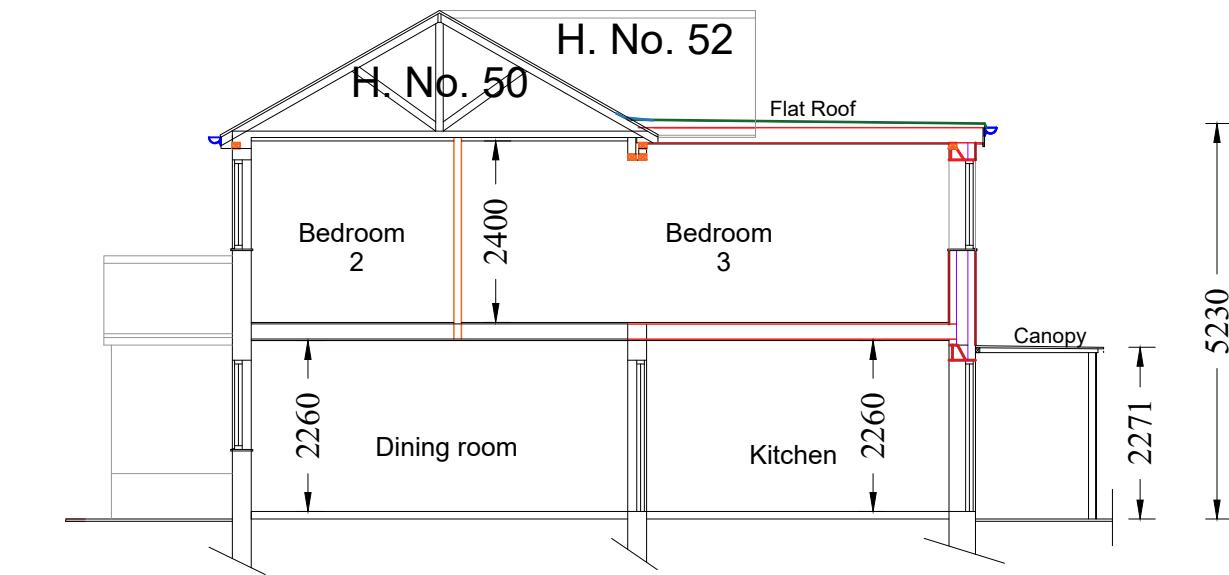

Proposed Sectional View 'B'



Existing Rear View

**WALLS:** Pebble dash finish to new blocks wall to match with existing or to the satisfaction of Local Authority.

**ROOF:** New flat roof to 1st. floor rear extension with mineral felt.

**WINDOWS:** White U.P.V.C. double glazed doors and windows to match with existing.

<input type="checkbox"/> FOR COMMENT	<input type="checkbox"/> FOR PLANNING PERMISSION	<input type="checkbox"/> FOR BUILDING REGULATIONS
		
<b>Malik Enterprises</b>		
Architectural Service		
30 Carlton Drive, Wigston, Leicestershire UK LE18 1DF		
M: 07808 266330		
E : tanvir@malikenterprises.co.uk		
PROJECT: Proposed 1st. floor rear extension.		
LOCATION: 50 Langmead Road, Hayes. UB3 2HD		
CLIENT: Mr. Aslam Ansari		
TITLE: Elevations and Sections		
DATE: Oct. 2025		SHEET: A3
DRAWING No: ME 6425-06		SCALE: 1:100