


NOTES;

DIMENSIONS ARE TO CHECKED AND CONFIRMED BEFORE CONSTRUCTION PHASE.


ALL NEW EXTERNAL MATERIALS TO MATCH, AS CLOSE AS POSSIBLE, TO EXISTING EXTERNAL MATERIALS.

THE CLIENT IS RESPONSIBLE FOR PARTY WALL AGREEMENT OR ISSUES RELATING TO PARTY WALL

ALL STRUCTURAL ELEMENTS ARE TO BE DESIGNED AND SPECIFIED BY THE STRUCTURAL ENGINEER.

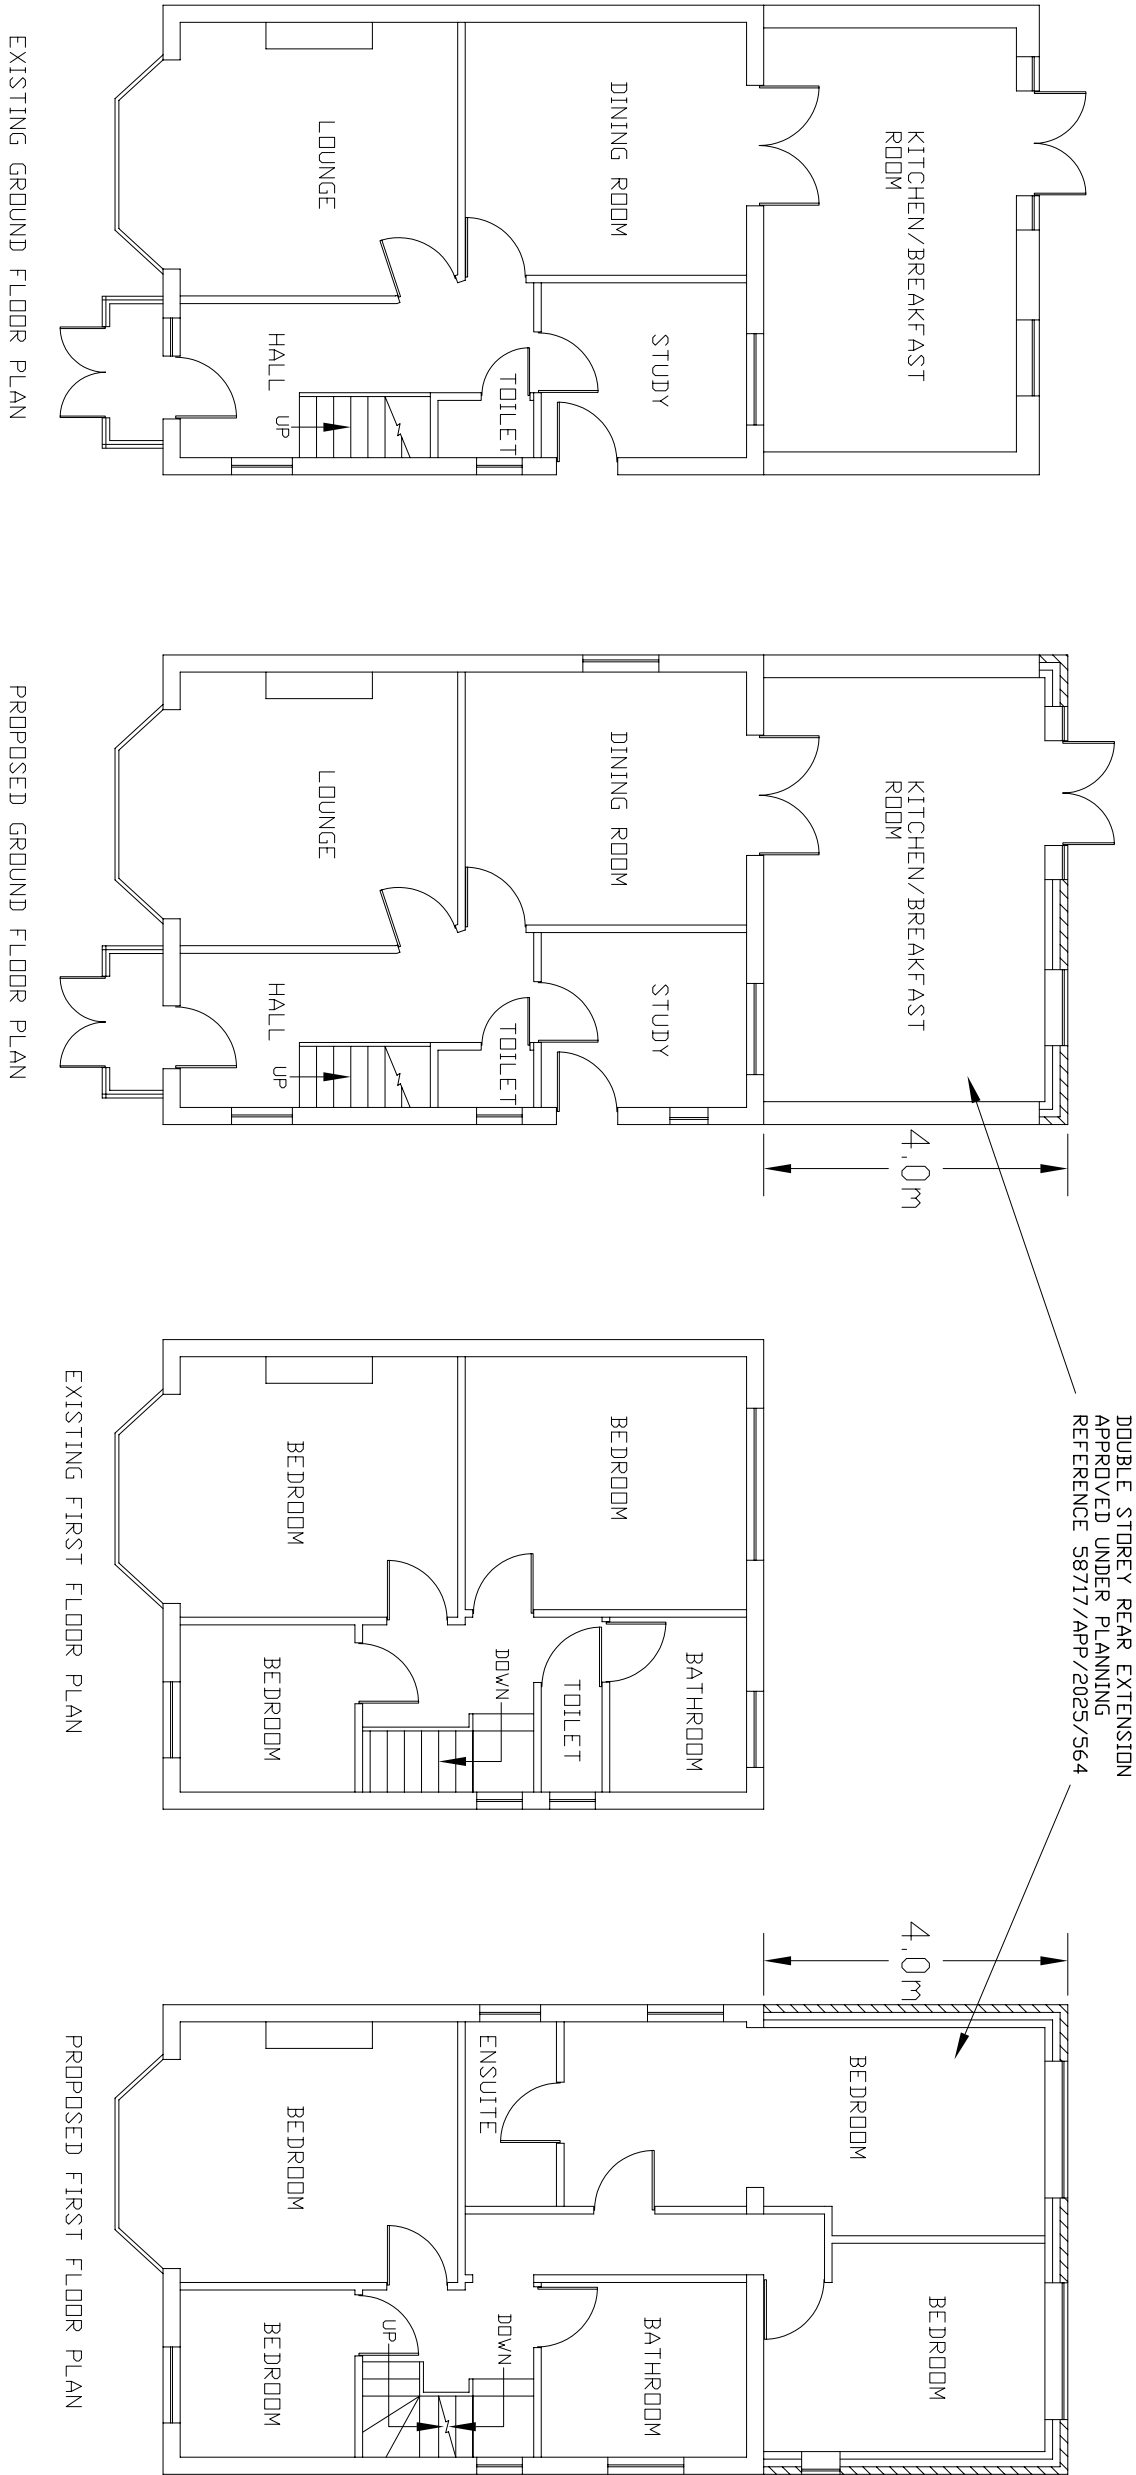

Project		Drawing Title		Scale	
PROPOSED LOFT CONVERSION AND NEW SIDE WINDOWS AT 27 ANGLE CLOSE UXBRIDGE UB10 0BS		FLOOR PLANS		1:100@A3	
				Date	
				JULY 2025	
				Drawing No.	
				27/AC/01	

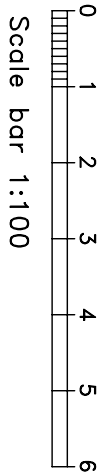

Scale bar 1:100