


## NOTES

DIMENSIONS ARE TO CHECKED AND CONFIRMED BEFORE CONSTRUCTION PHASE.

ALL NEW EXTERNAL MATERIALS TO MATCH, AS CLOSE AS POSSIBLE, TO EXISTING EXTERNAL MATERIALS.

THE CLIENT IS RESPONSIBLE FOR PARTY WALL AGREEMENT OR ISSUES RELATING TO PARTY WALL

ALL STRUCTURAL ELEMENTS AND JOINTS  
DESIGNED AND SPECIFIED BY THE STRUCTURAL  
ENGINEER.

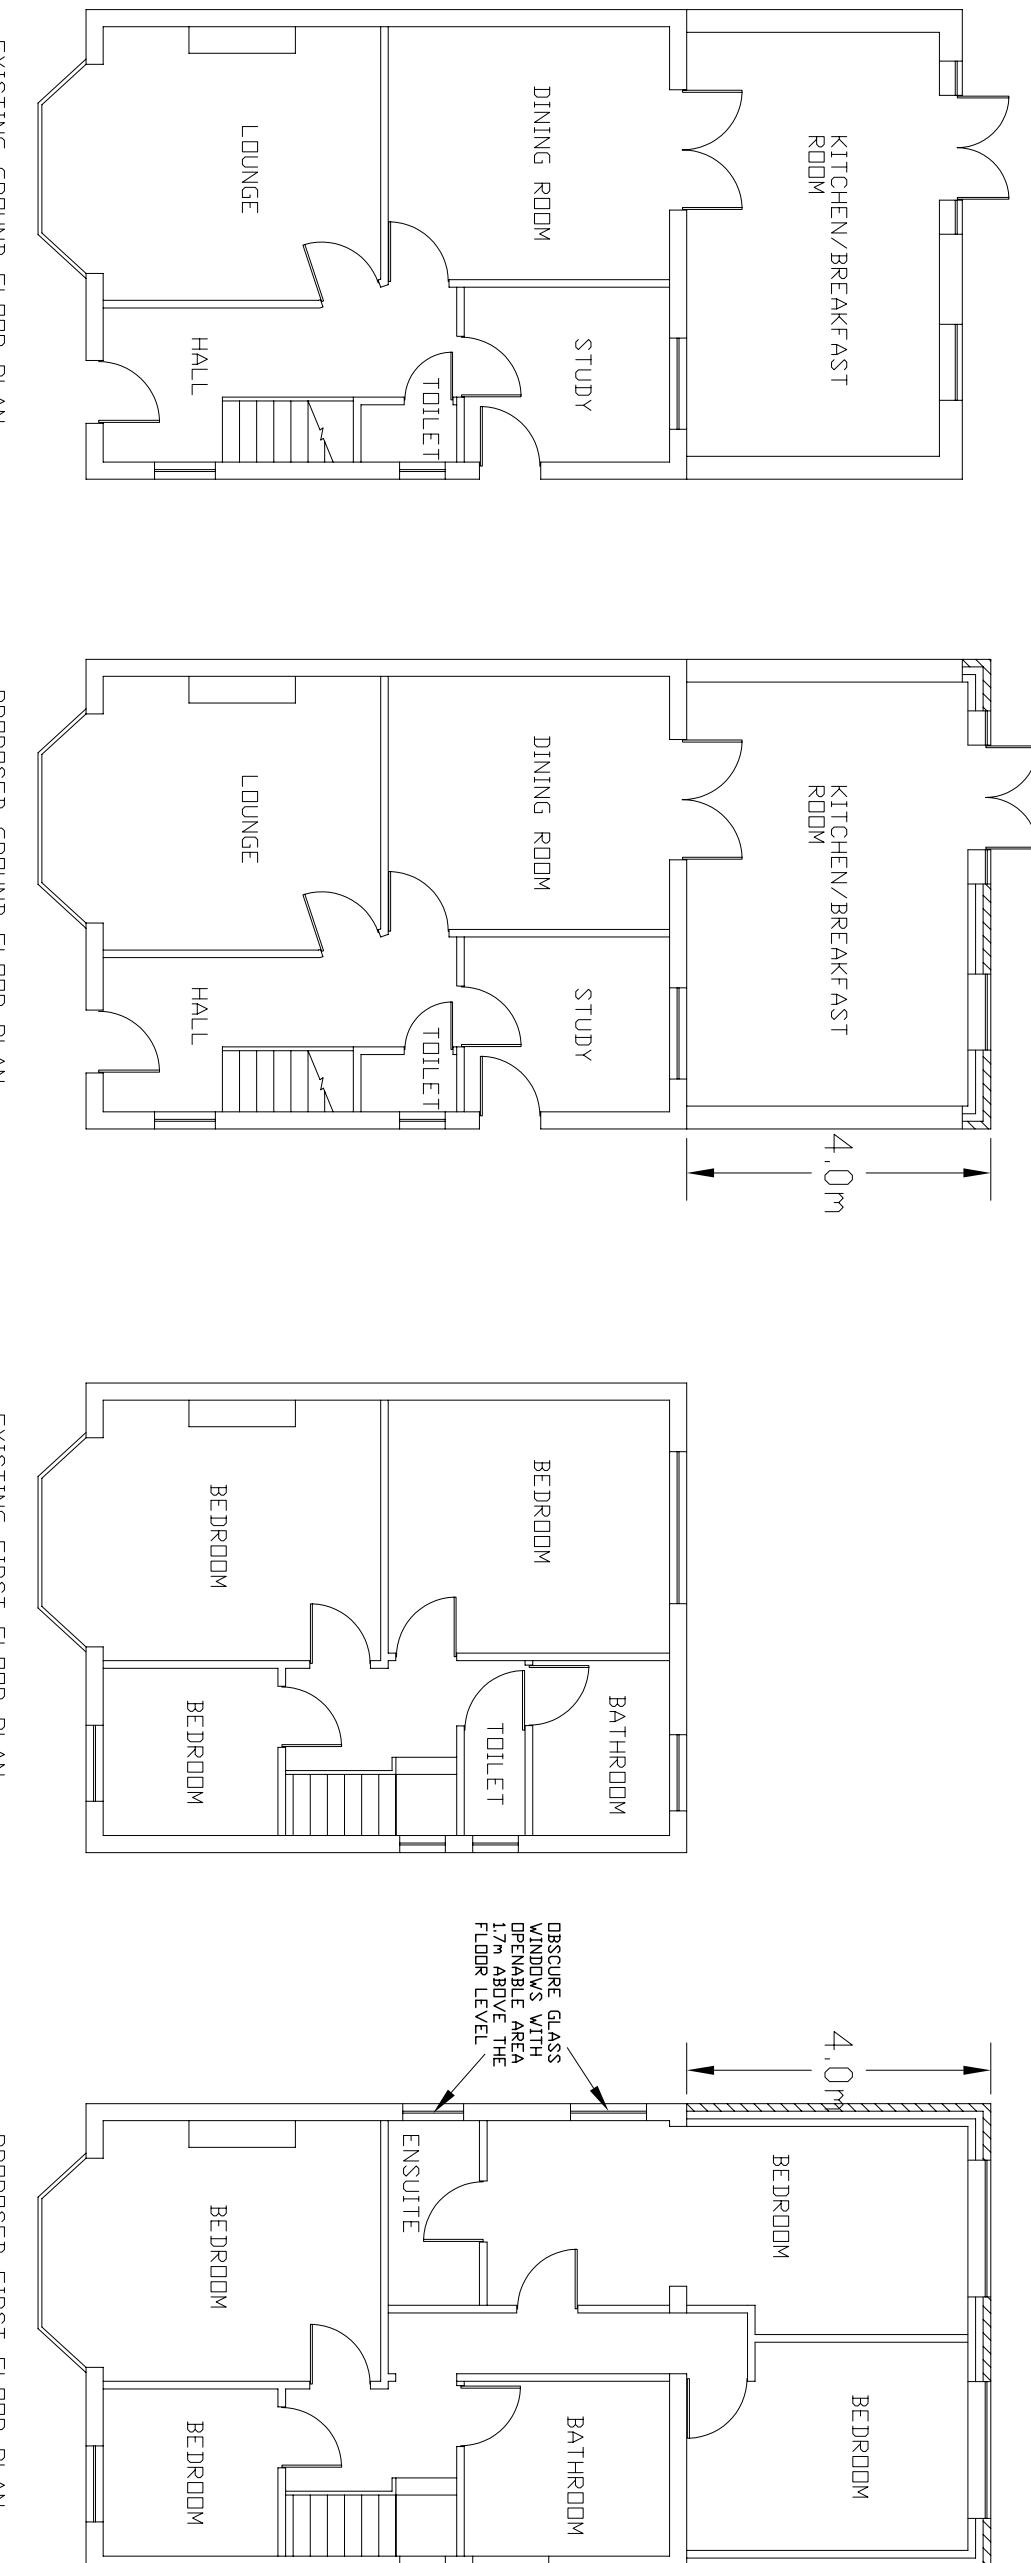

Project	Drawing Title	Scale
PROPOSED DOUBLE STOREY REAR EXTENSIONS AT 27 ANGLE CLOSE UXBRIDGE UB10 0BS	FLOOR PLANS	1:100@A3
	Date	
	FEBRUARY 2025	
	Drawing No.	
	27/AC/01	