
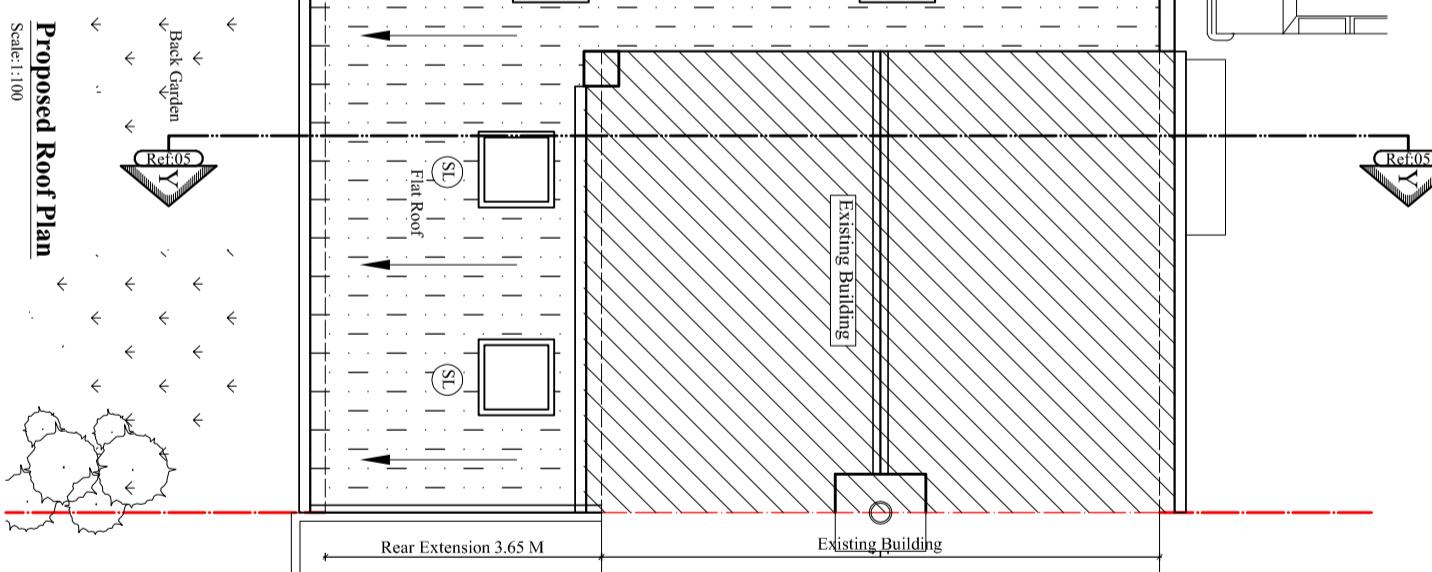


**Scale bar 1:100 (Meter)**

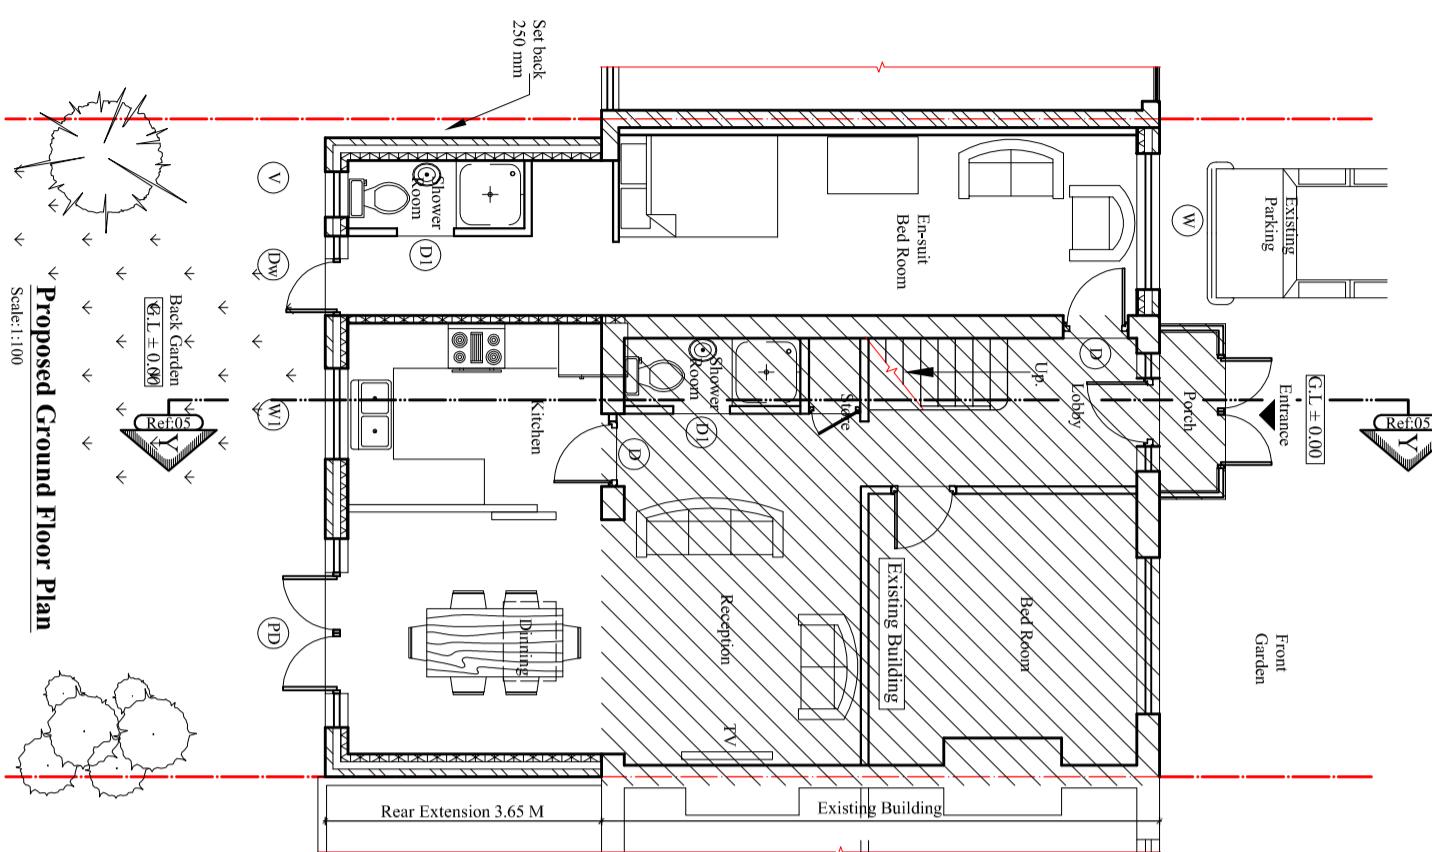

**Proposed Ground Floor Plan**

Scale: 1:100

**Proposed Roof Plan**

Scale: 1:100

| Openings Schedule |                                |      |           |  |
|-------------------|--------------------------------|------|-----------|--|
| Sl.               | Description                    | Nos. | Size      | Lintel type  |
| 1                 | Patio Door (Pd) At Cavity wall | 1    | 2500x2100 | CG 70100 standard duty cantile intel                 |
| 2                 | Door cum window (Dw) at rear   | 1    | 1050x2100 | CG 70100 standard duty cantile intel                 |
| 3                 | Window (W) at Rear             | 1    | 1800x1150 | CG 70100 standard duty cantile intel                 |
| 4                 | Window (W1) at Rear            | 1    | 1200x1100 | CG 70100 standard duty cantile intel                 |
| 5                 | Ventilation (V) at Rear        | 1    | 600x1100  | duy cantile intel 100x100 Naylor high spec. S4PC     |
| 6                 | Door (D) Solid wall            | 2    | 860x2100  | 2 nos. 50x150 C16 Wooden member                      |
| 7                 | Door (D1) at Dry wall          | 1    | 750x2100  | Double up roof joists around the sky light openings. |
| 8                 | Sky Light (SL) at Roof         | 4    | 1000x1000 | Side / Rear Extension:- Carpet Area:- 47.52 Sq.M     |

**BLUE ARCHITECTURE LIMITED**  
Consulting Architects, Engineers and Interiors,  
102 Dorchester Way, Hayes, Middlesex,  
UB4 0HY, London.  
Contact:  
Email: rabinikhadka@hotmail.co.uk  
Cell: 044 + 078 3293 8374  
Web site: www.bluearcdesign.co.uk

Notes:  
© 2022 Blue Architecture Limited.  
All rights reserved.  
All drawings are for the purpose of gaining  
Planning Permission approval only.  
All written dimensions to be taken in  
preferences to scaled dimensions.

Side / Rear Extension:-  
Carpet Area:- 47.52 Sq.M

Client:

**Mr/s. Bhim Bashyal.**

**Project:**  
Demolish existing Garage and Rear extension.  
Proposed Single Storey side & Rear Extension.

**Location:**  
11 Harmondworth, Lane,  
West Drayton, Middlesex, UB7 0JQ.

**PLANNING**

**Title:**  
Proposed Flor plans.

Drawn by: **L.P** Str. Er. **R.K** Checked by:

Project no: **BAL-11H** Sheet Size **A3** Sheet no.

Date: **10/09/2022** Scale: **1:100**