


Notes:
 © 2022 Blue Architecture Limited.
 All rights reserved.


Contact:
 Email: rabinkhakda@hotmail.co.uk,
 Cell: 044 + 078 3293 8374
 Web site: www.bluearcdesign.co.uk

All drawings are for the purpose of gaining
 Planning Permission approval only.
 All written dimensions to be taken in
 preferences to scaled dimensions.
 Side / Rear Extension:-
 Carpet Area:- 47.52 Sq.M

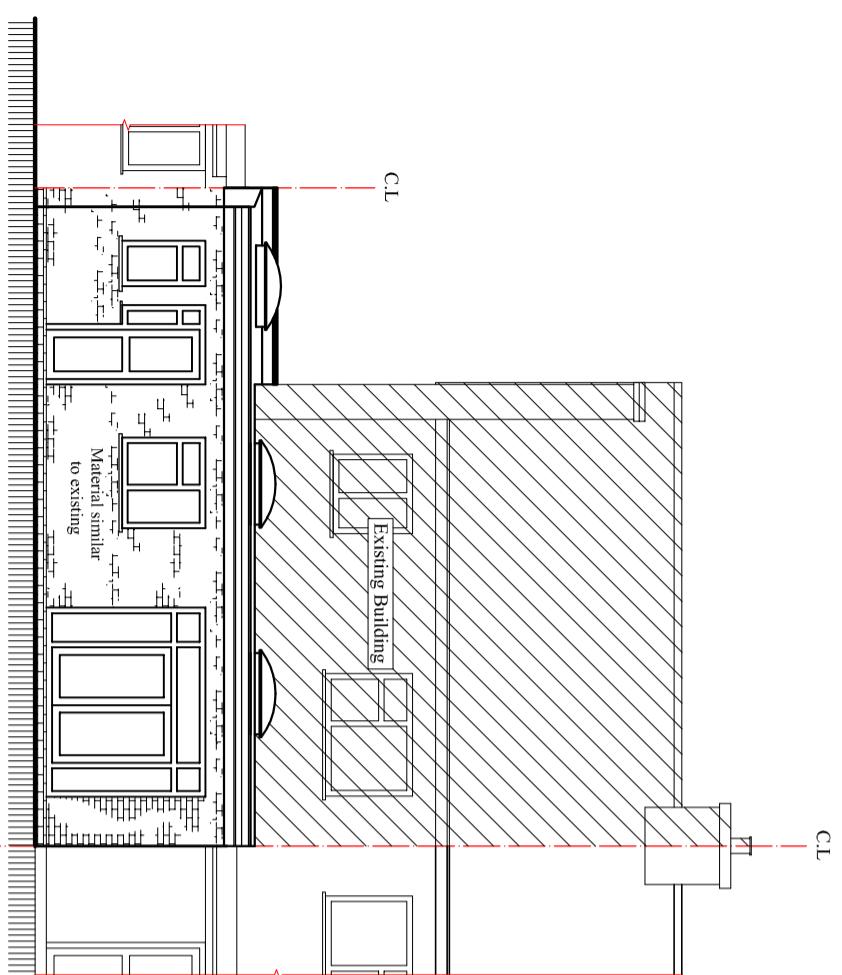


Proposed South Elevation

Scale: 1:100

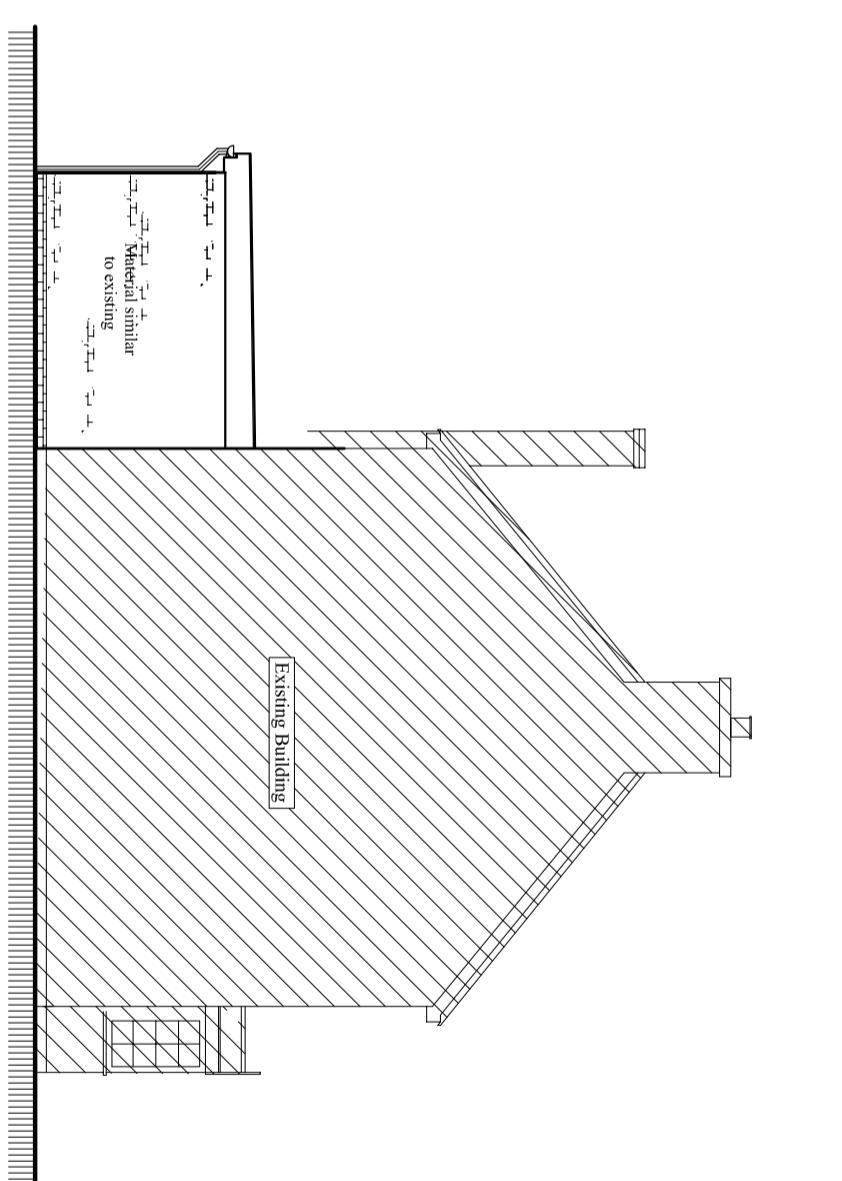


Proposed East Elevation

Scale: 1:100

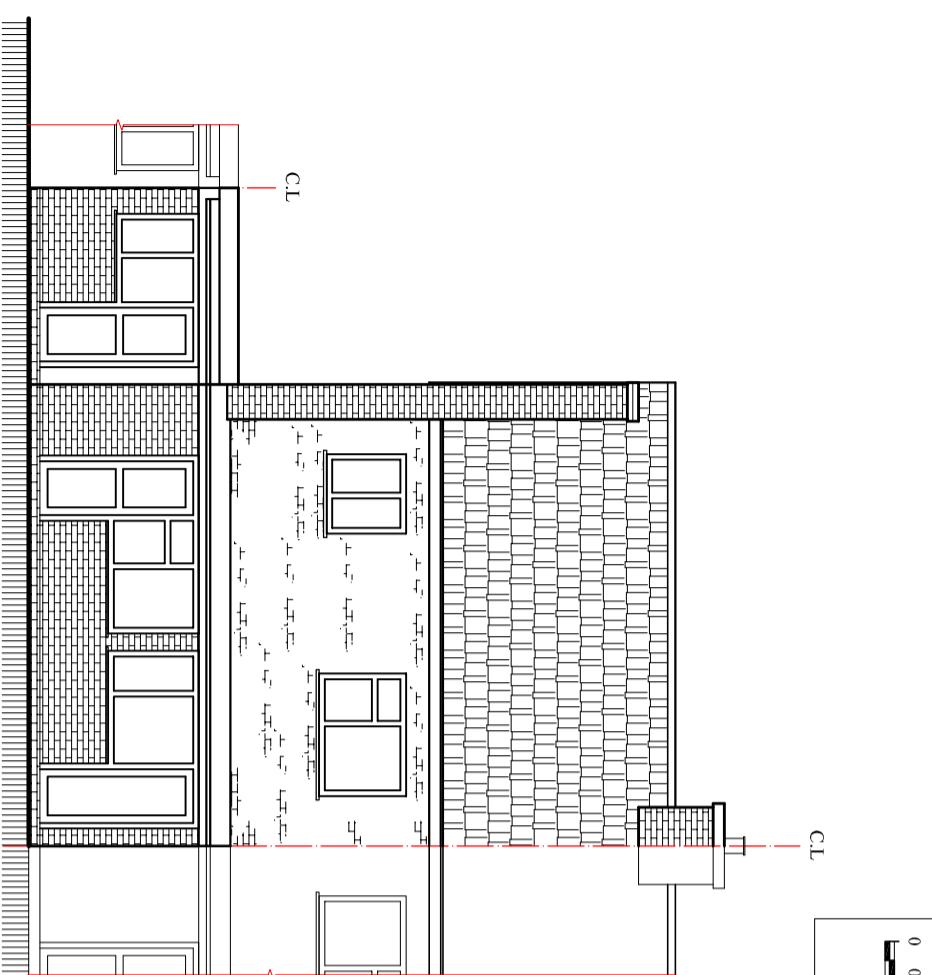

Existing South Elevation

Scale: 1:100

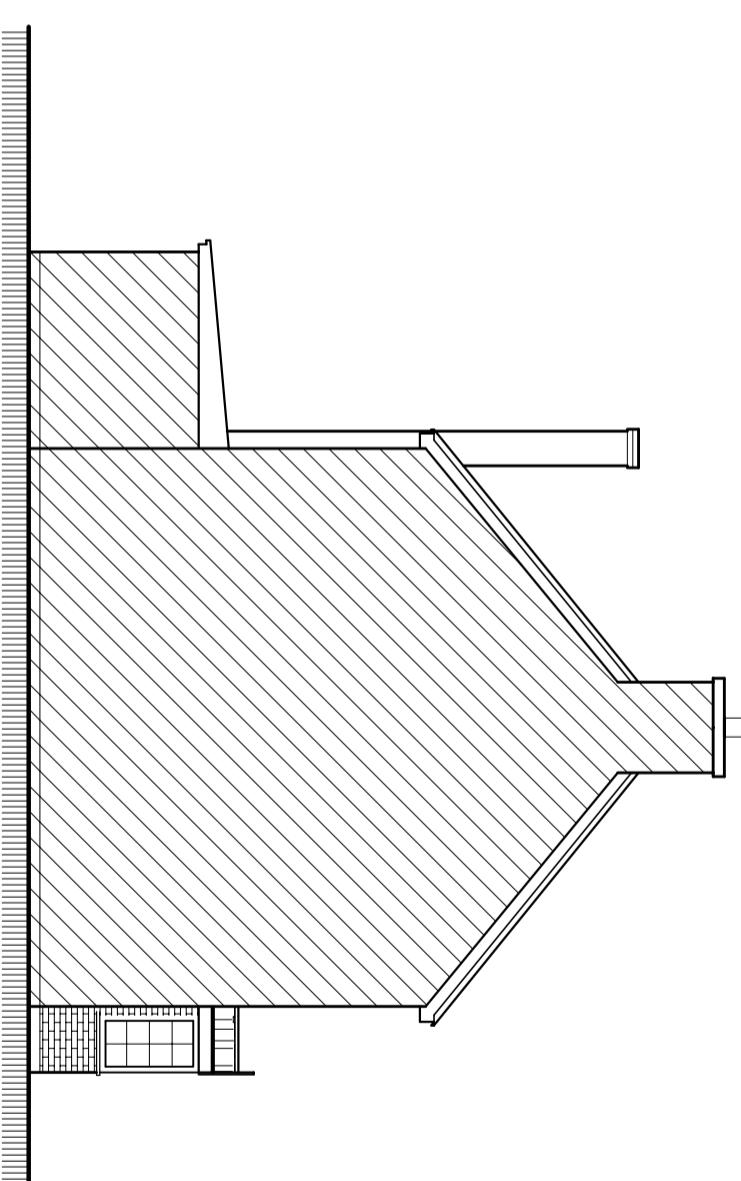

Existing East Elevation

Scale: 1:100

Client:
Mr/s. Bhim Bashyal.

Project:
 Demolish existing Garage and Rear extension.
 Proposed Single Storey side & Rear Extension.

Location:
 11 Harmondsworth, Lane,
 West Drayton, Middlesex, UB7 0JQ.

Status:
PLANNING

Title:
 Existing and Proposed Elevations.

Drawn by:	Str. Er.	Checked by:
L.P	---	R.K
Project no: BAL-11H	Sheet Size A3	Sheet no.
Date: 10/09/2022	Scale: 1:100	04