




- NOTES
- Dimensions are not to be scaled from this drawing by contractors. The contractor is requested to check all dimensions before the work started.
 - Report any discrepancies to the client or architect before undertaking the work described in the drawings.
 - Dimensions are approximate site dimensions and are to be verified by the contractor on site before any fabrication/site works i.e foundations etc occur
 - Contractor is responsible for all temporary propping to existing structure

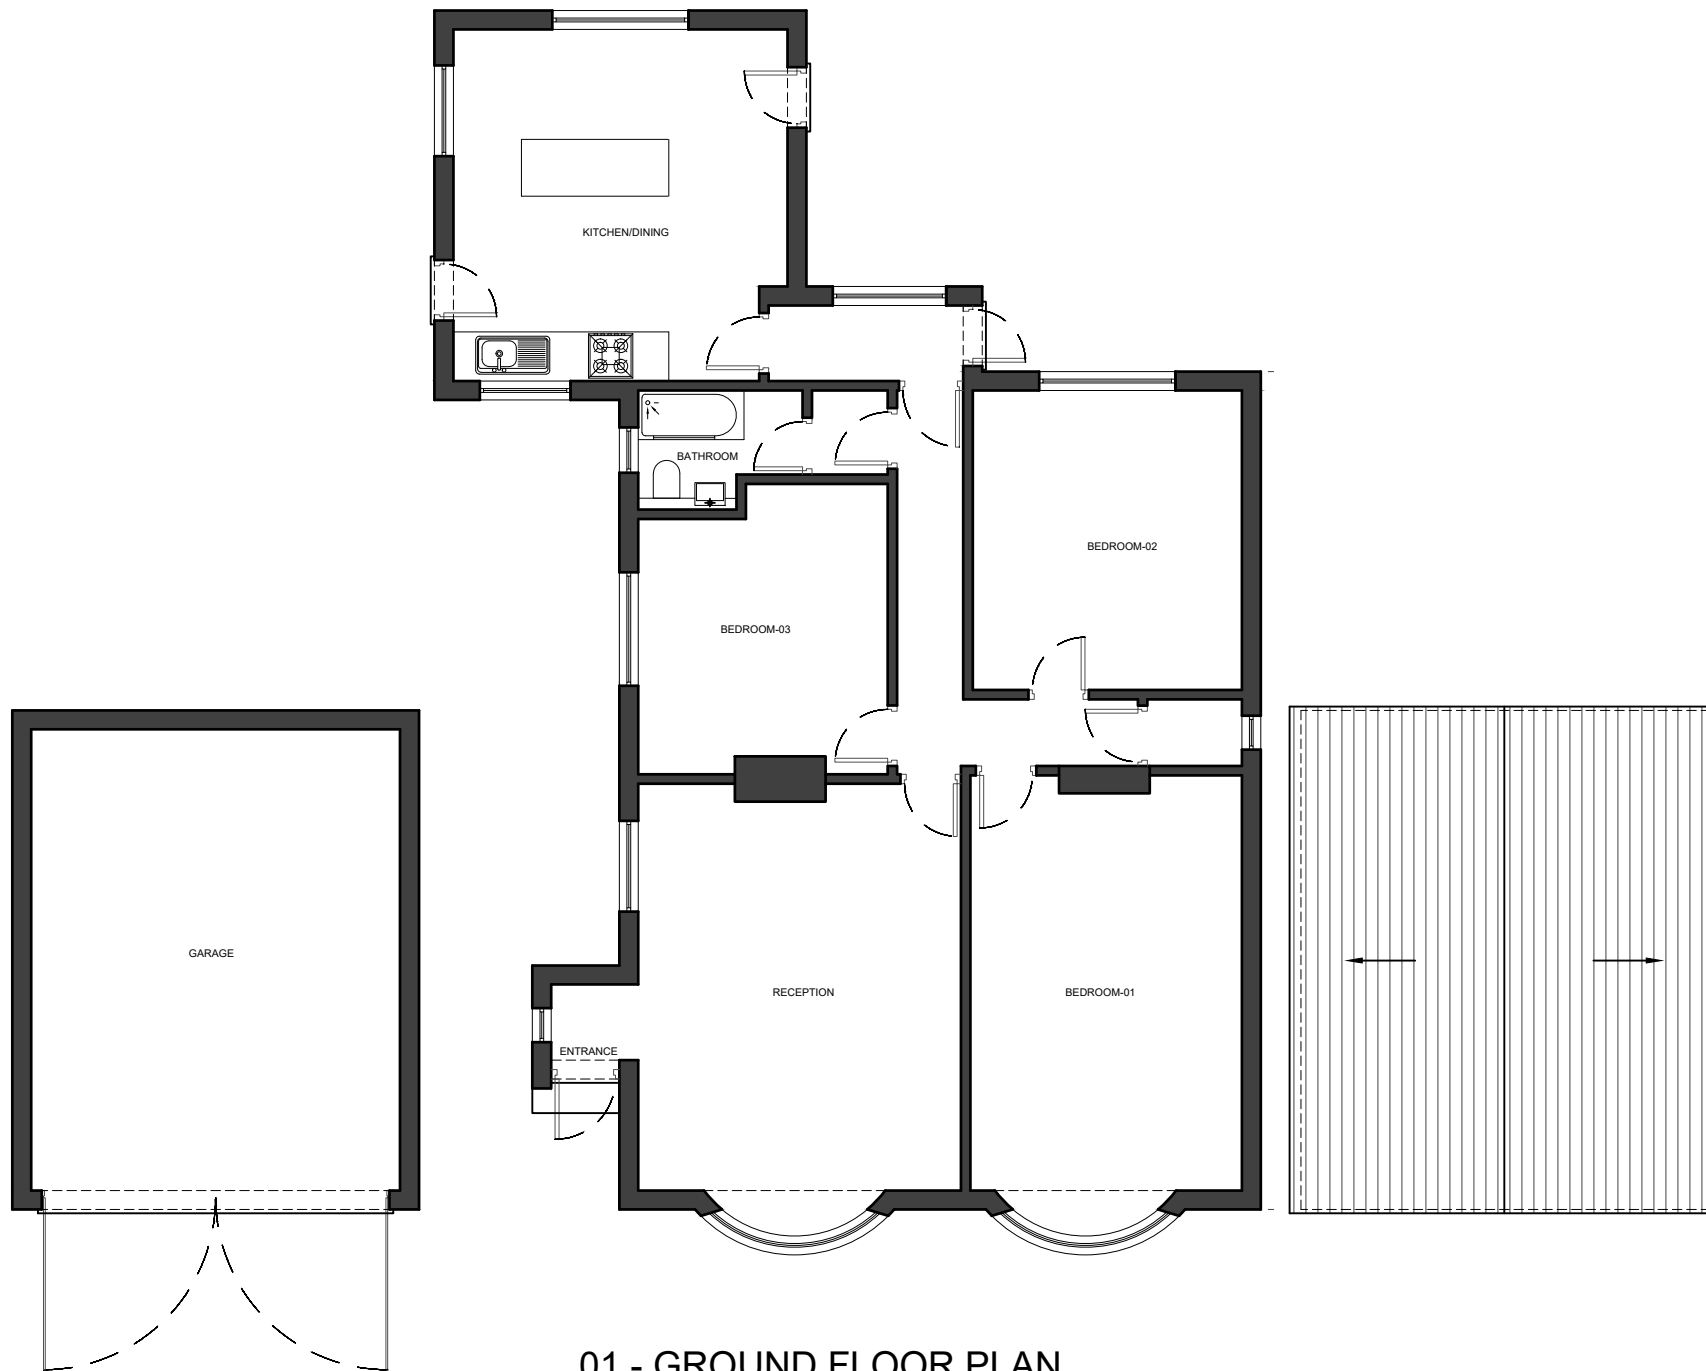

01 - GROUND FLOOR PLAN

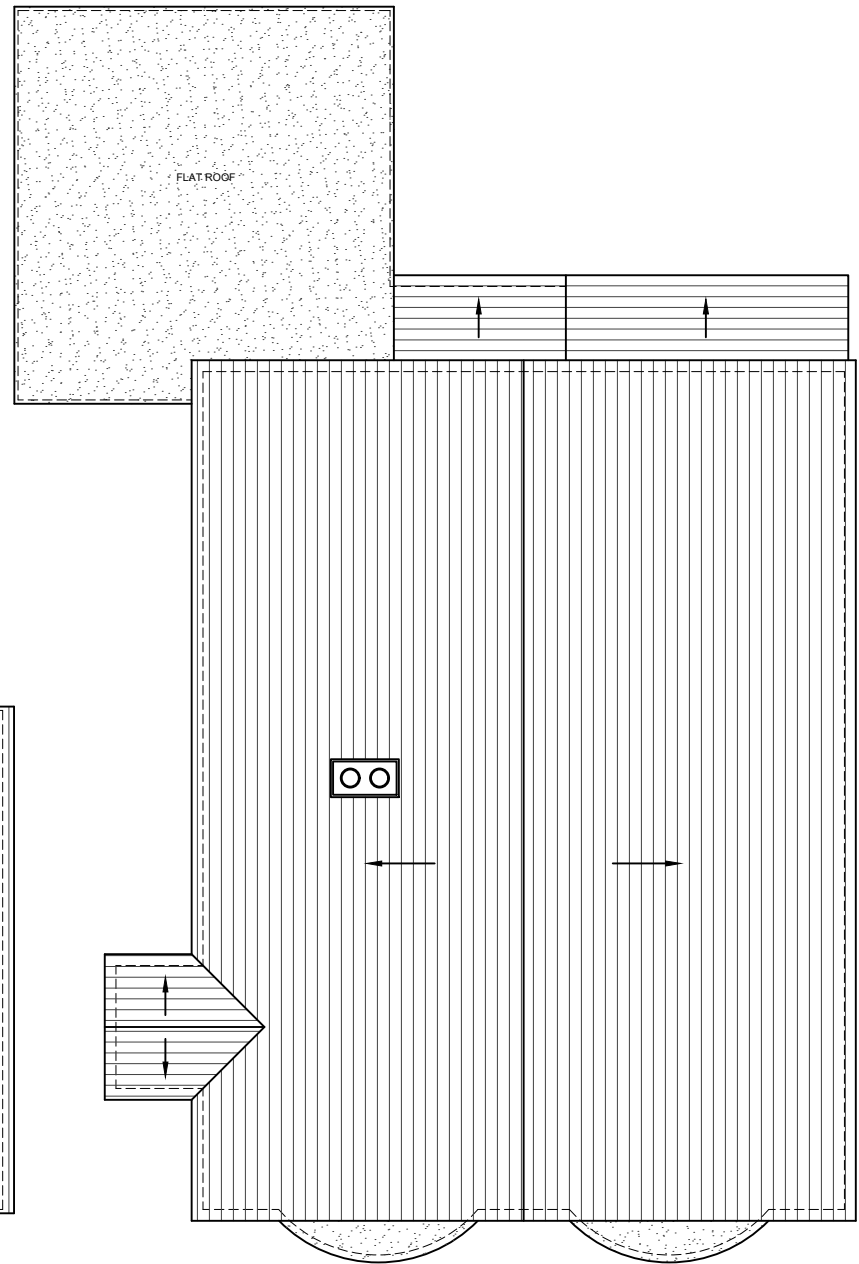

02 - ROOF PLAN

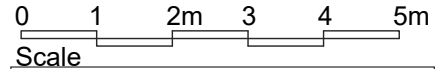

REVISIONS			
NO	DESCRIPTION	DATE	BY

FULL PLANNING APPLICATION

DE ARCHITECTURAL CONSULT.LTD
 M: 07824773079, 07869580774
 E: design.endeavour@gmail.com

Project: 9 ST. MARGARETS AVENUE
 UXBRIDGE, UB8 3HH
 Title: EXISTING FLOOR PLANS

Scale: 1:100@A3	Drawn: JTS	Approved:	Date: NOV-25
Job No: DAC-412/25	Drawing No: PF-9SM-02	Rev:	