
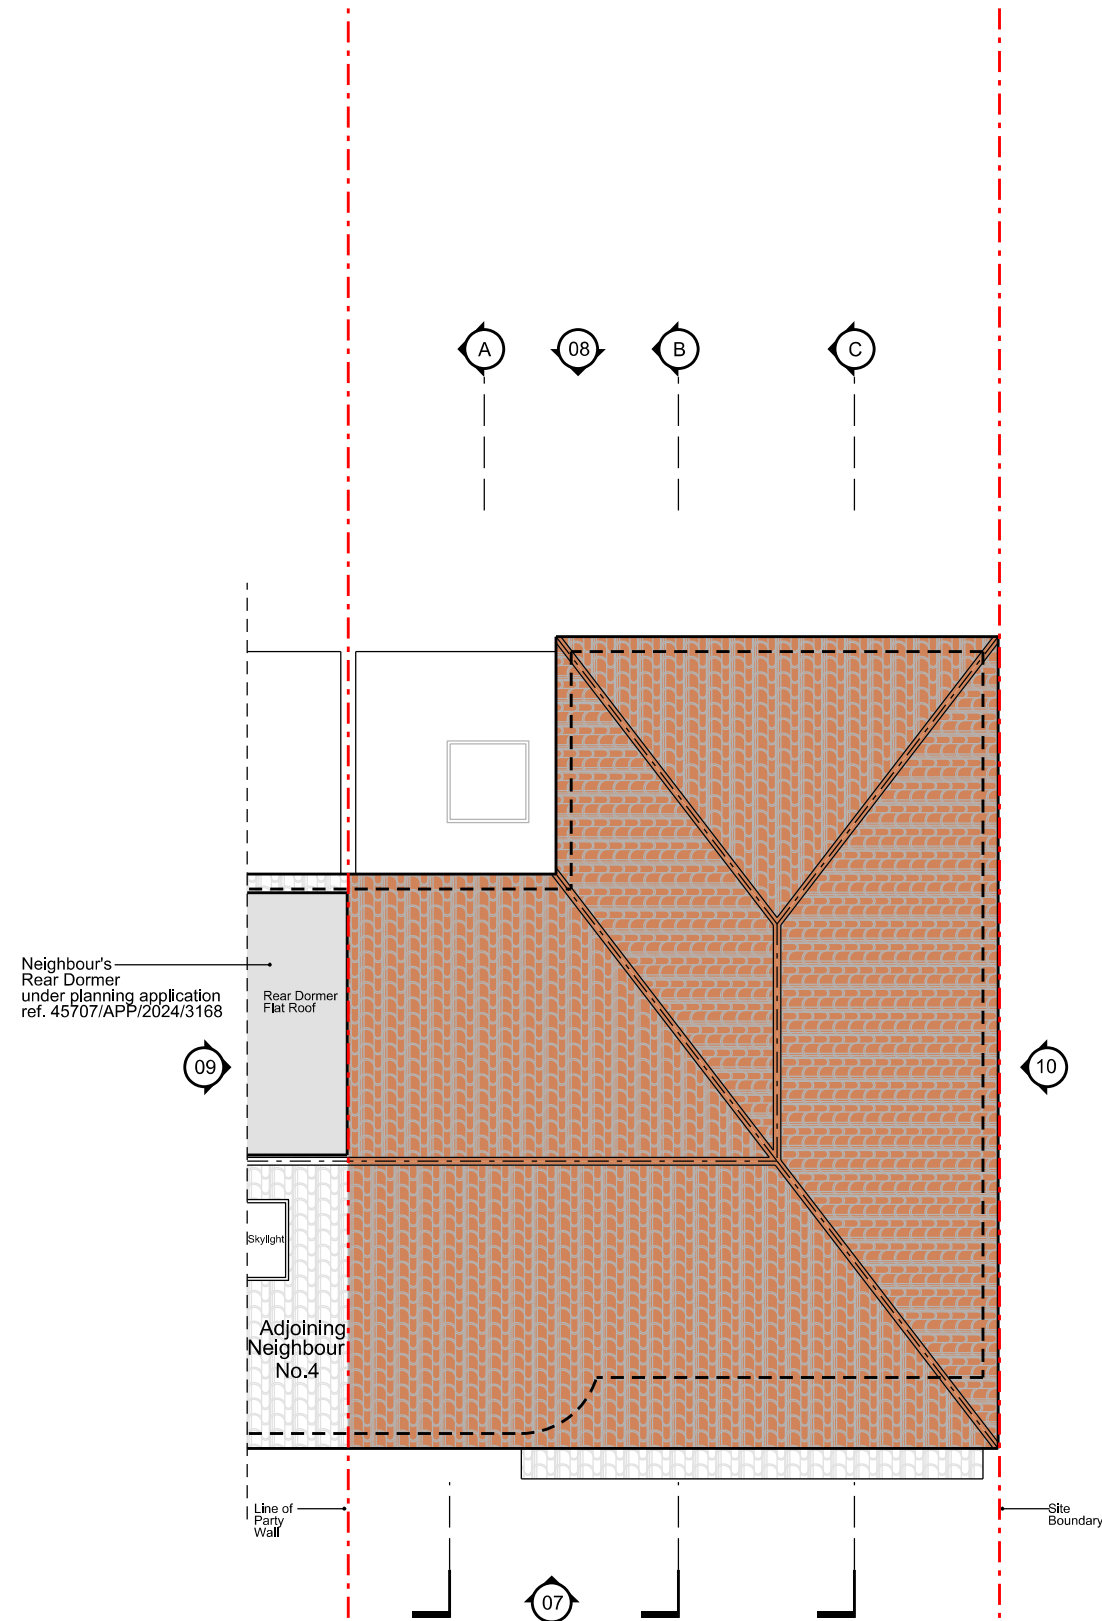



02 SECOND FLOOR PLAN
1:100

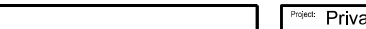

03 ROOF PLAN
1:100

<div>Disclaimer:</div> <div>Do not scale from this drawing.</div> <div>Check all dimensions on site before fabrication or setting out.</div> <div>This document is copyright and may not be reproduced without permission of the owner.</div> <div>Notes:</div> <div>All dimensions in millimeters.</div>	Rev: 00	Notes: Planning Submission	Date: 22.10.2025	Dwn: MI	Iss: MI	Author: Maria Ignaszewska M Eng, Dip Arch, BA (Hons) ARB no. 077808G M: 077 3138 7952	Consultants:	Client: Mr Abhishek Mimani 2 Bideford Road Ruislip Hillingdon HA4 0UB	Key / Location: 	 <div>Glades Construction Ltd.</div> <div>38 CEDAR DRIVE PINNER - HA5 4DE</div>	Project: Private Attached House 2 Bideford Road Ruislip, Hillingdon HA4 0UB	Drawn By: MI	Issued By: MI	Date of First Issue: 22.10.2025
									Drawing Title: SURVEY AS EXISTING Second Floor & Roof Plans		Project No: EX-HR-A-02	Scale @ A3: 1:100	Drawing No: A-HR-02-PL-102	Revision: 00