




Front elevation

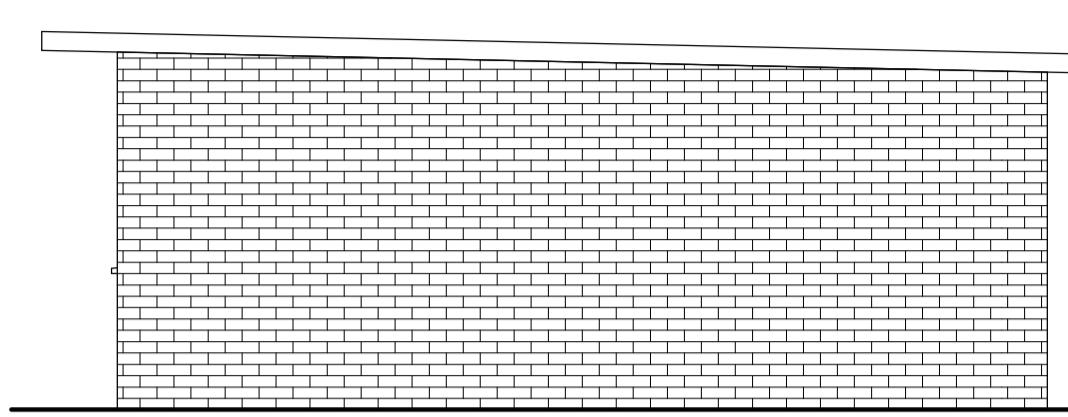


Right Elevation

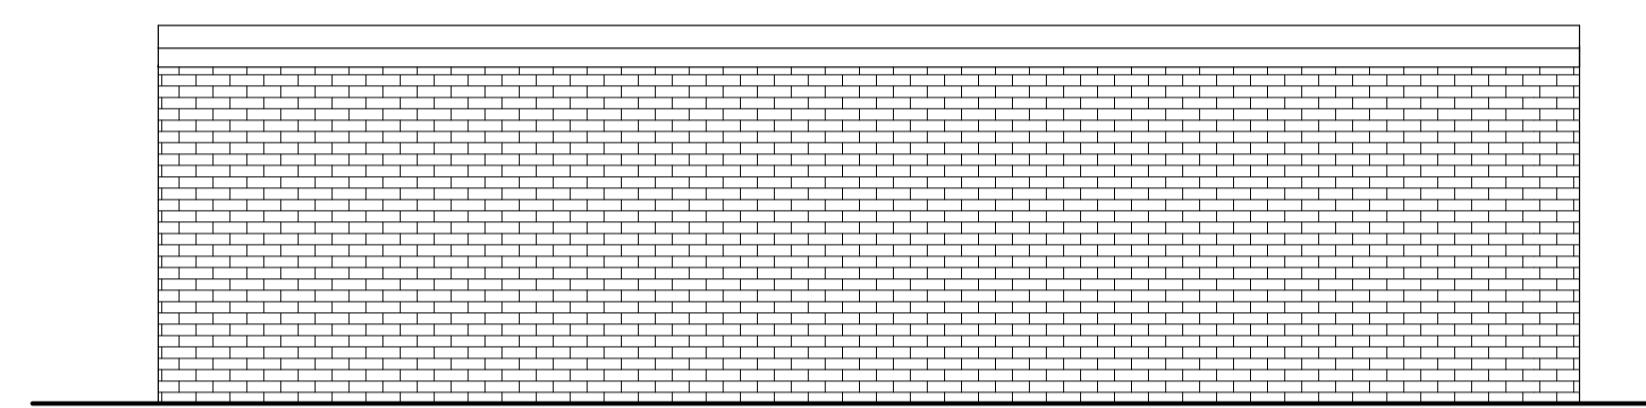


Rear elevation

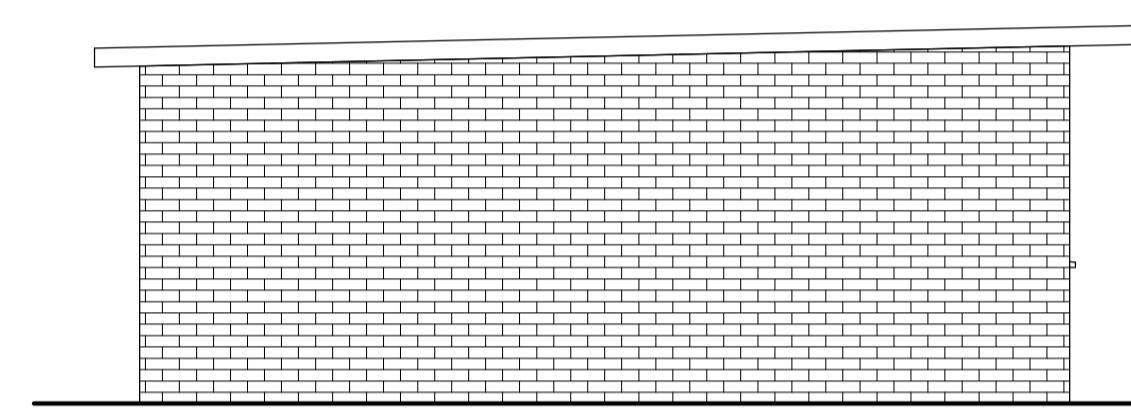


Left elevation

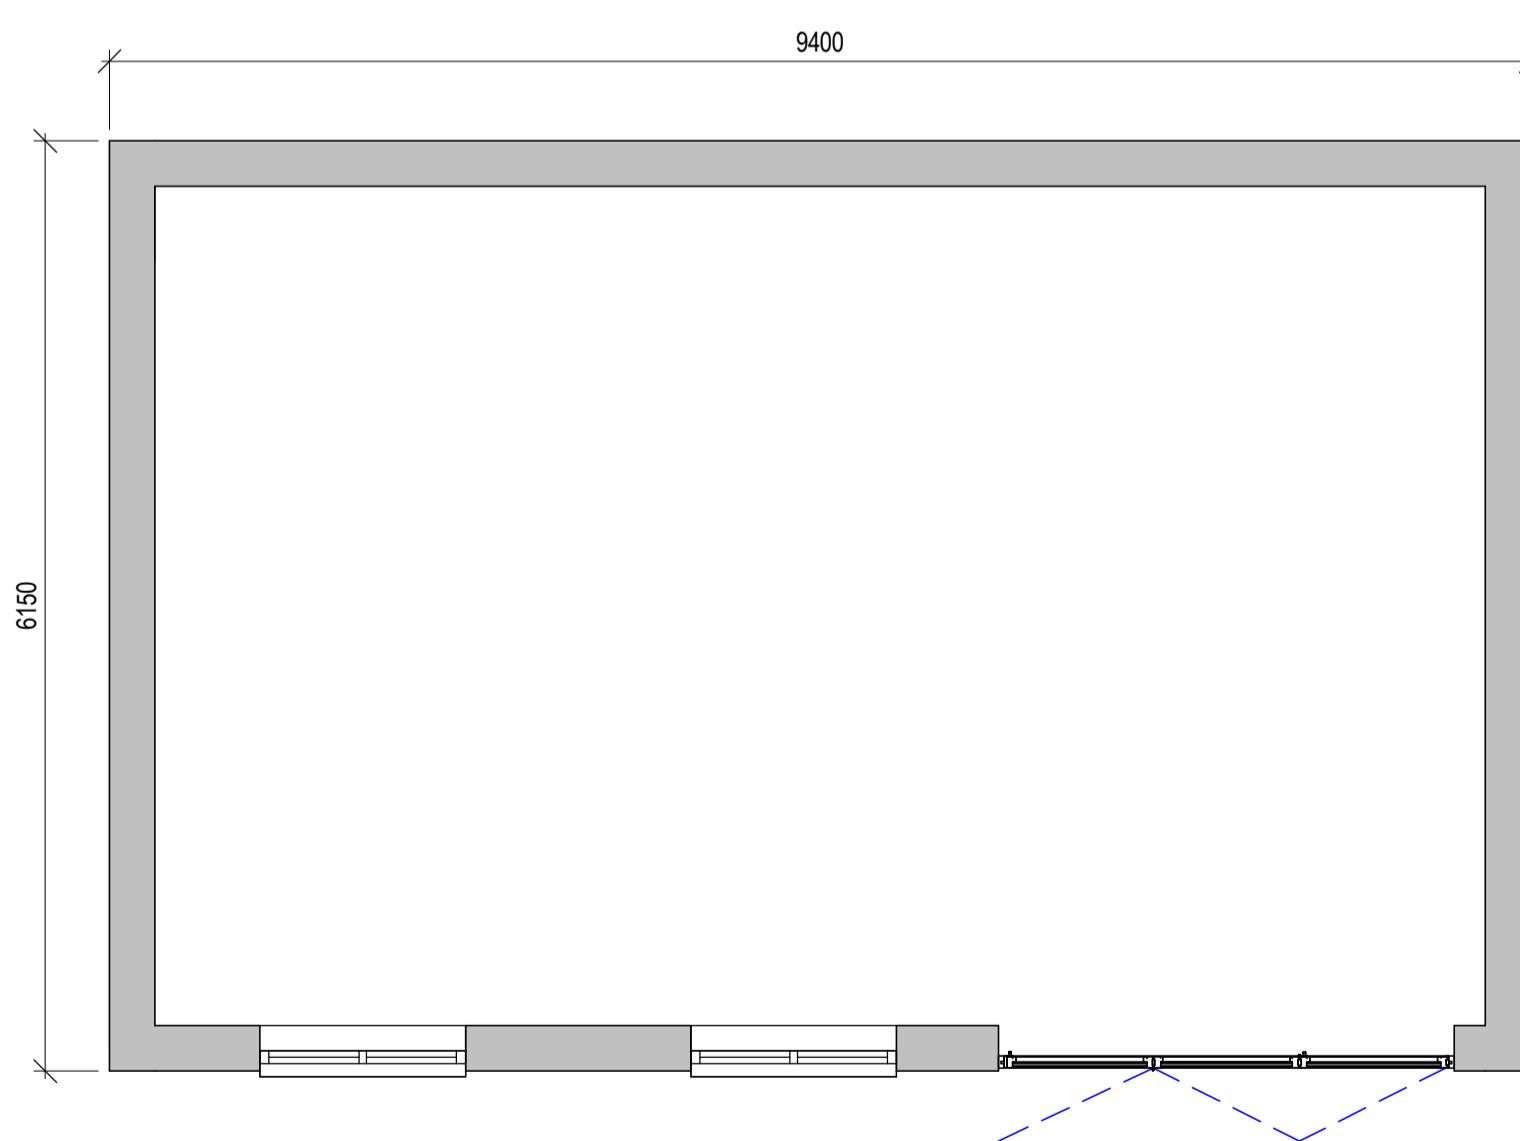

Floor Plan

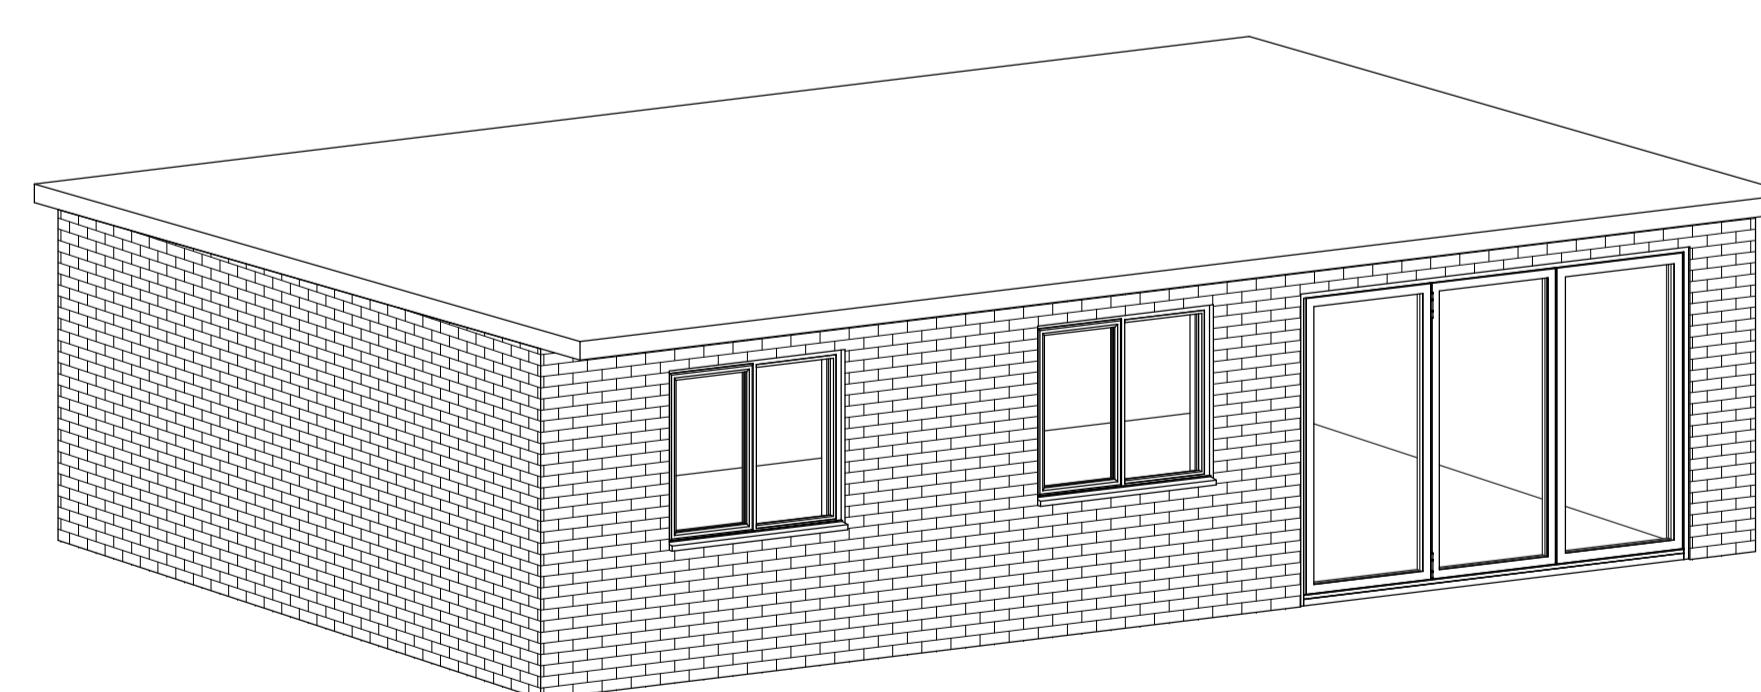

3D Perspective

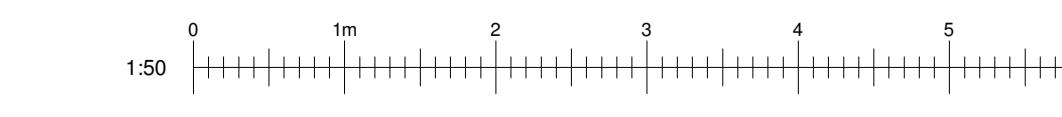

1 Planning Application
rev description
revisions
AG AG 05/07/22
date

status: PLANNING
This drawing is protected under The Copyright, Designs and Patents Act 1988.
This drawing is produced for PLANNING PURPOSES ONLY and is not to be used for construction.

STUDIO
TWENTY THREE

client: Amrik Bains
project: 2 Hitherbroom Road
title: Proposed Outbuilding
scale: 1 : 50 @ A1
date: 03/19/18
drawn: AG
checked: AG
job no: drawing no:
22012 07001
revision: P1