




01 - GROUND FLOOR PLAN

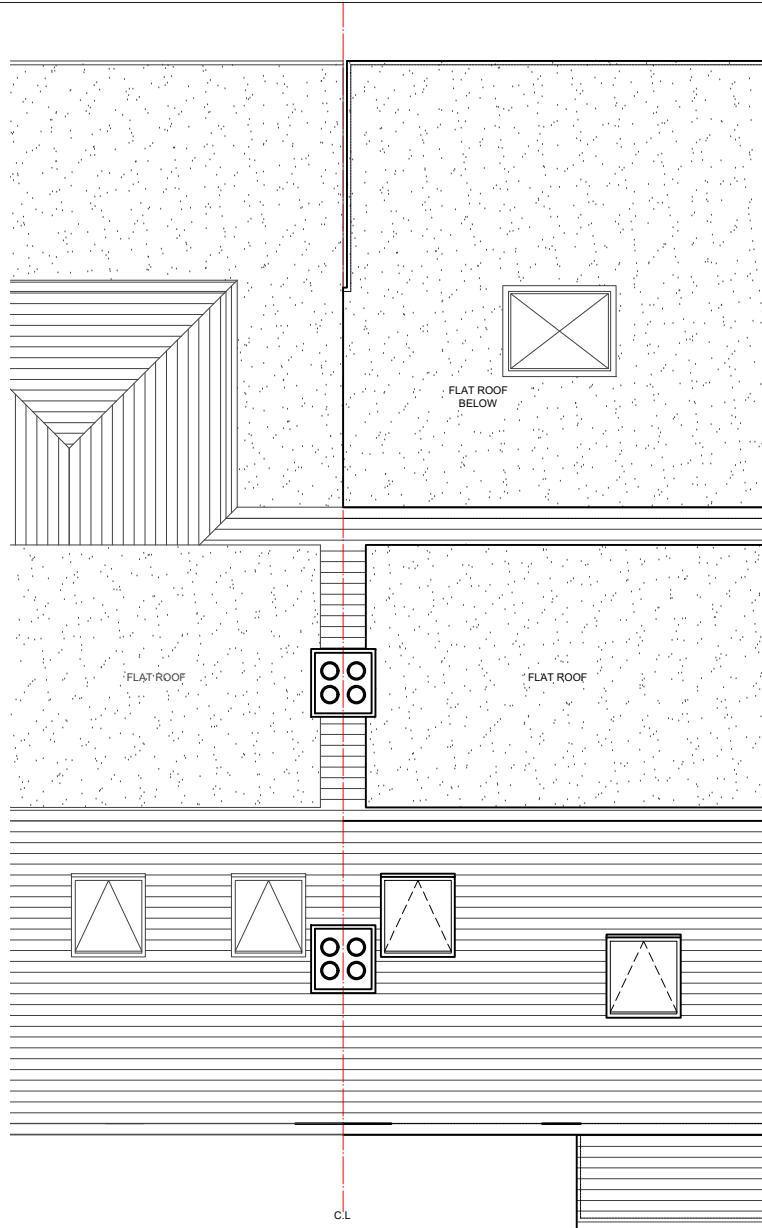

02 - ROOF PLAN

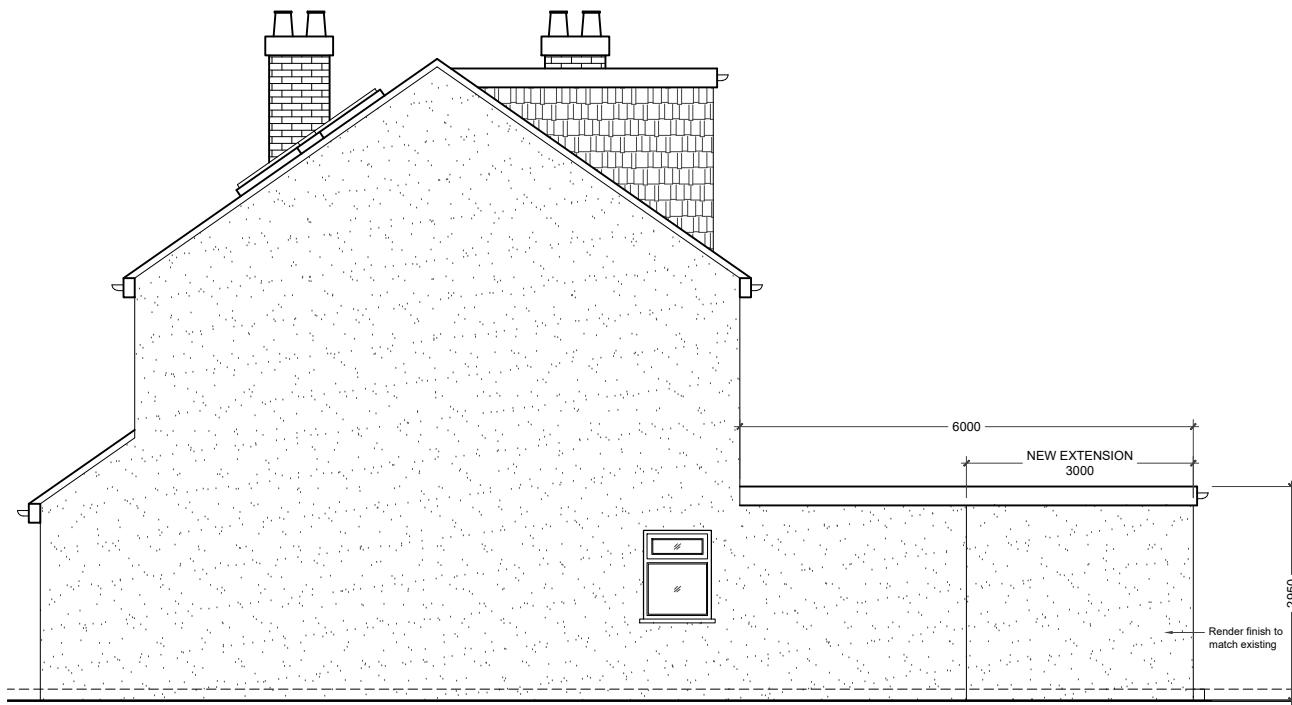

03 - SIDE ELEVATION

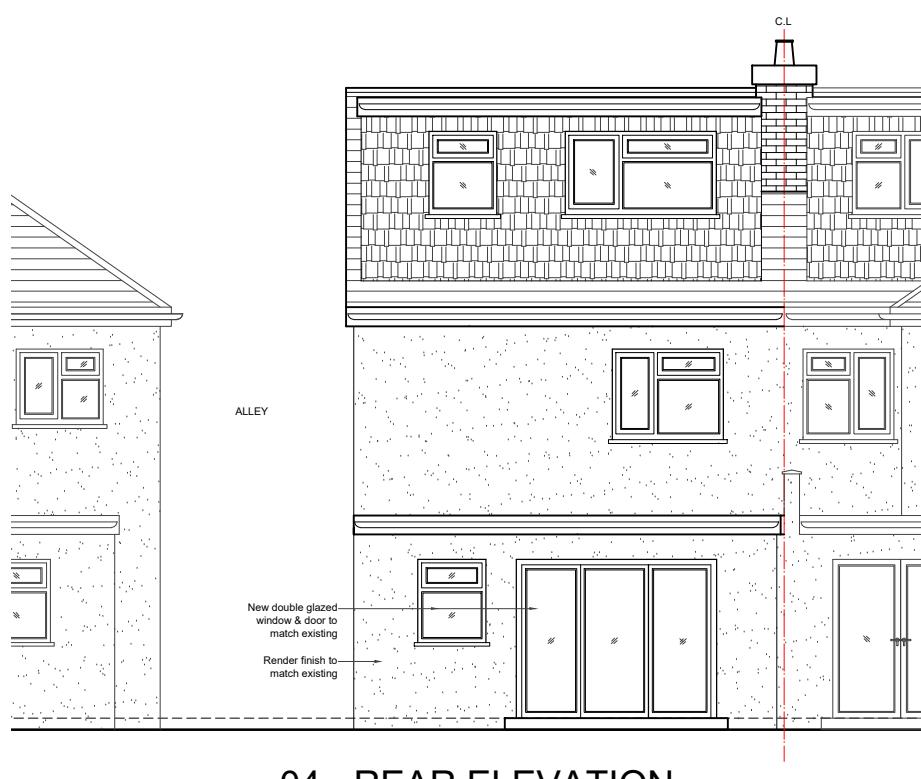

04 - REAR ELEVATION

NOTES
Dimensions are not to be scaled from this drawing by contractors. The contractor is requested to check all dimensions before the work started.
Report any discrepancies to the client or architect before undertaking the work described in the drawings. Dimensions are approximate site dimensions and are to be verified by the contractor on site before any fabrication/site works i.e foundations etc occur
Contractor is responsible for all temporary propping to existing structure

LEGEND:

HOUSE HOLDER

APPLICATION

DE ARCHITECTURAL CONSULT.LTD
M: 07869580774, 07824773079
E: design.endeavour@gmail.com

13 GROSVENOR AVENUE HAYES
LONDON, UB4 8NL

PROPOSED PLANS & ELEVATIONS

Scale 1:100 @A3	Drawn MZ	Approved	Date MAR 25
Job No. DAC-337/25	Drawing No. PN-13GA-03		Rev.