


No change proposed to front elevation.

REAR ELEVATION

- WALLS - Rear extension - pebbledash to match existing.
- ROOF - Plain red/brown roof tiles to match existing main house.
- WINDOWS - Double glazed.
- RWP & GUTTERS - To be UPVc black to match existing.
- EAVES - UPVc fascia & soffit, width to match main house.

PROPOSED WORK SHADED GREY.

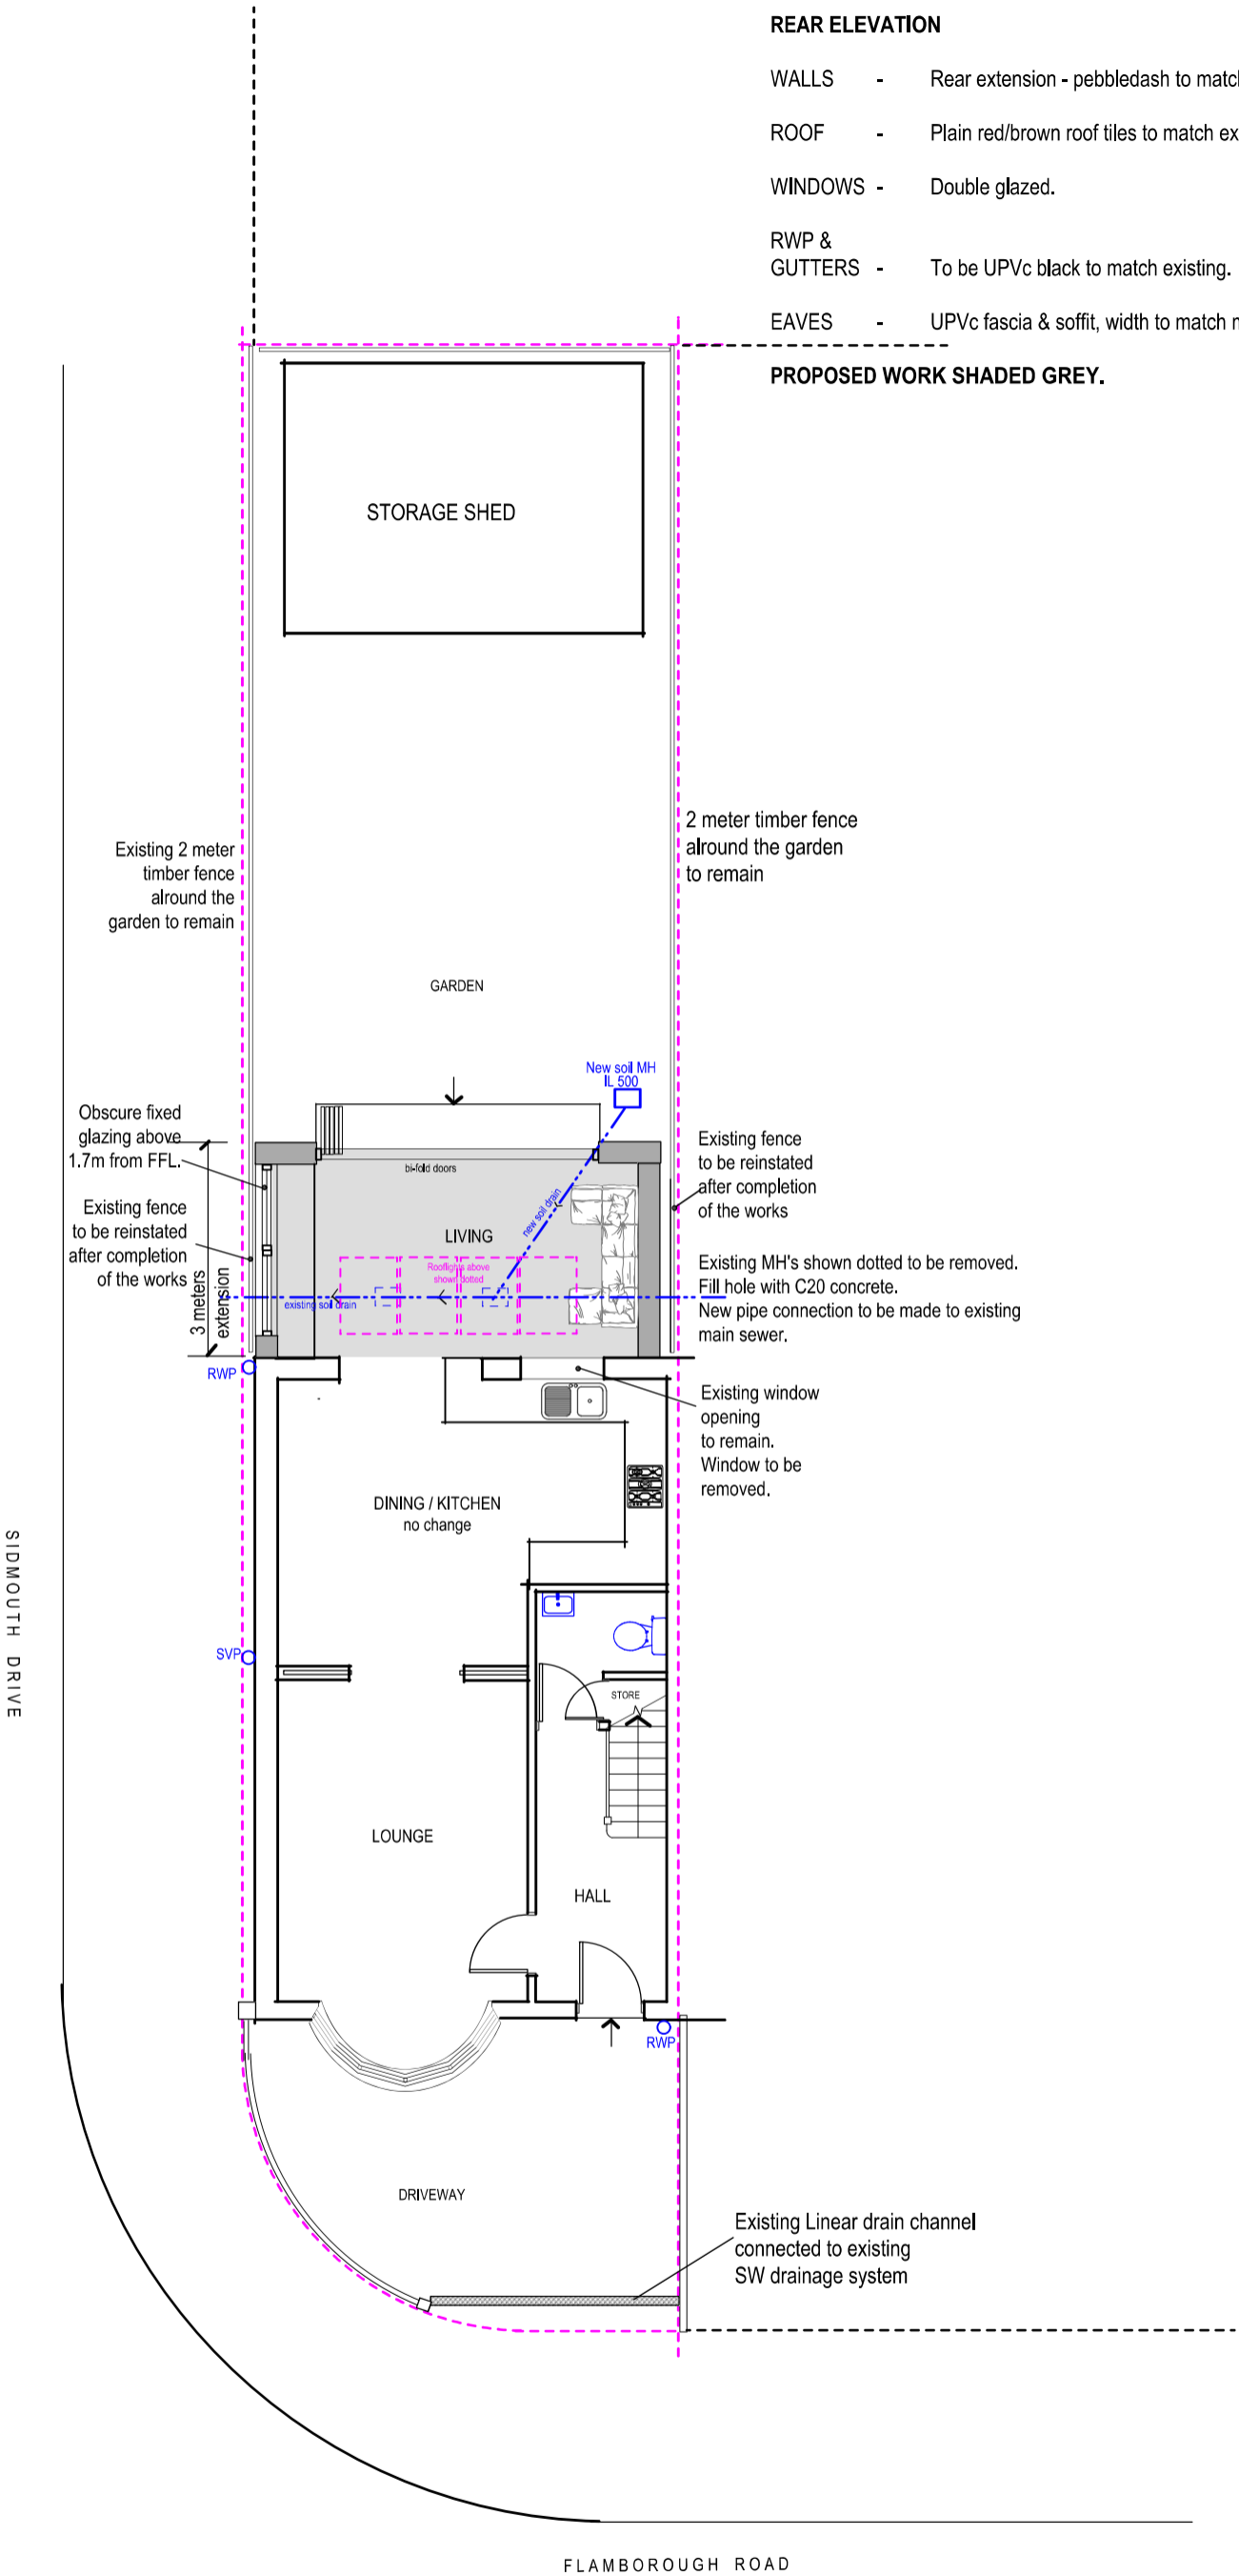

PROPOSED

Purpose - Householder planning application only

All dimensions to be checked on site. All omissions & discrepancies to be reported to the designer.	PROJECT: 40A Flamborough Road, Ruislip, HA4 0DJ	DATE: 09/02/2023
	DWG. TITLE: GROUND FLOOR	REVISION: 06



tel : 0796 222 3141  
email : sandeep@sskarchitects.co.uk

