



Scale bar 1:100 (Meter)

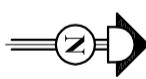


Notes:
 © 2023 Blue Architecture Limited.
 All rights reserved.
 All drawings are for the purpose of gaining
 Planning approval only.
 All written dimensions to be taken in
 preferences to sealed dimensions.

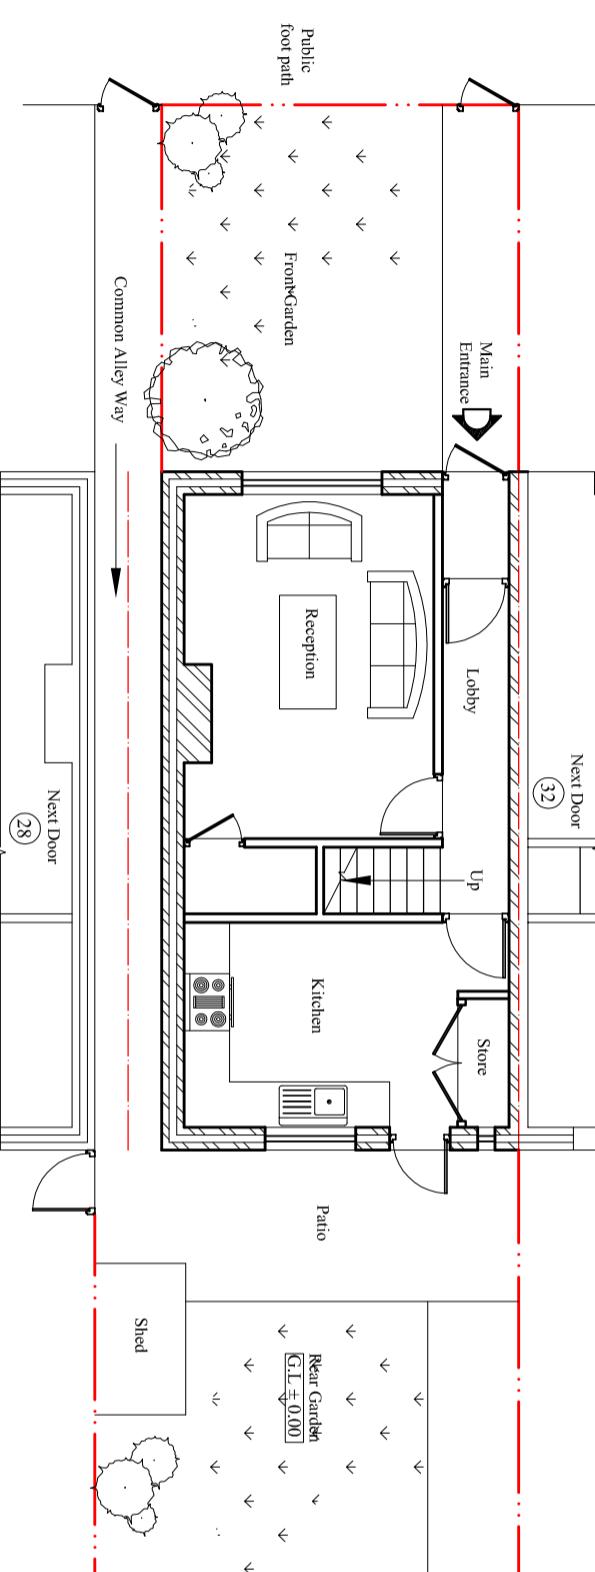

Existing Ground Floor Plan

Scale: 1:100

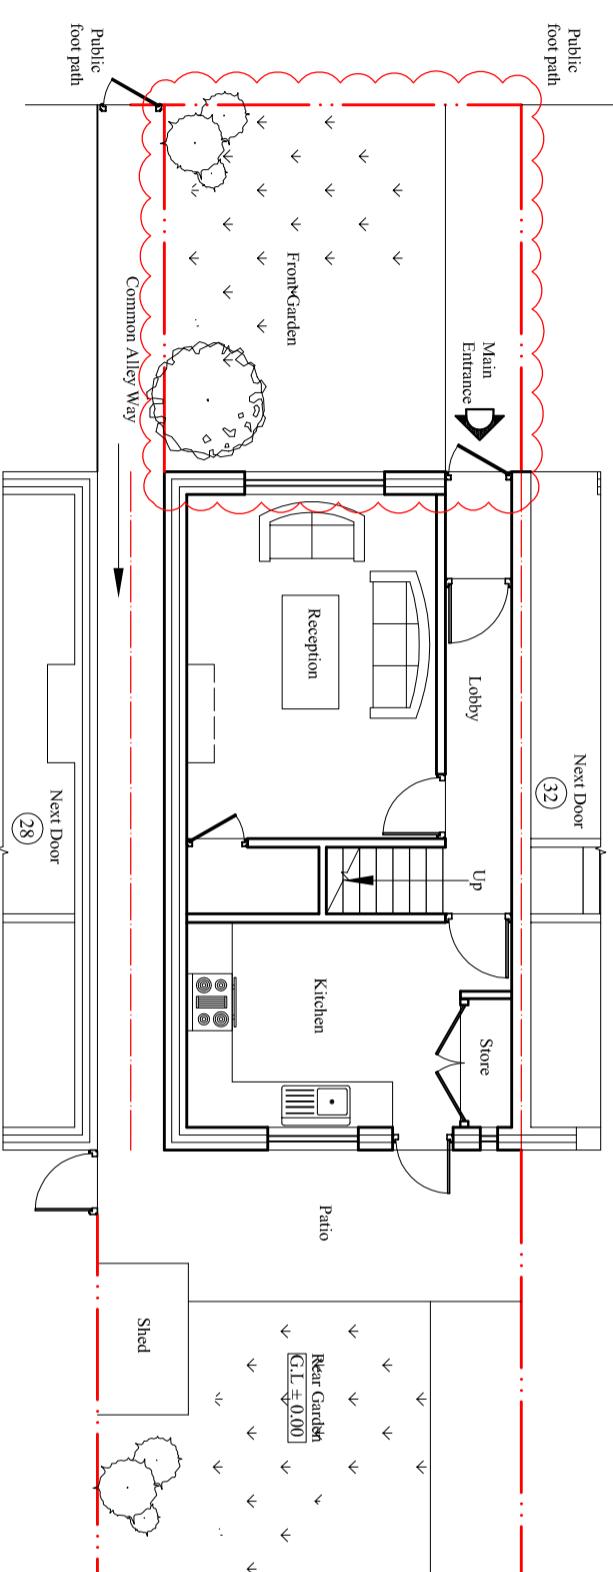

Proposed Ground Floor Plan

Scale: 1:100

Client:
Mr. Dara Sharif.

Project:

Loft conversion into Habitable room erection of
 Rear Dormer, installation of Two Roof lights at
 front and one at rear dormer; Detach out
 Building for Physical fitness and storage

Location:
 30 Morrison Road, Hayes,
 Middlesex, UB4 9JP.

Status:

Lawful Development Certificate
 Existing and Proposed Ground Floor plans.

| | | |
|-----------------|------------|-------------|
| Drawn by: | Str. Er. | Checked by: |
| L.P | --- | R.K |
| Project no: | Sheet Size | Sheet no. |
| BAL-1642 | A3 | |

Date:

11/02/2023

Scale:

1:100

1R