

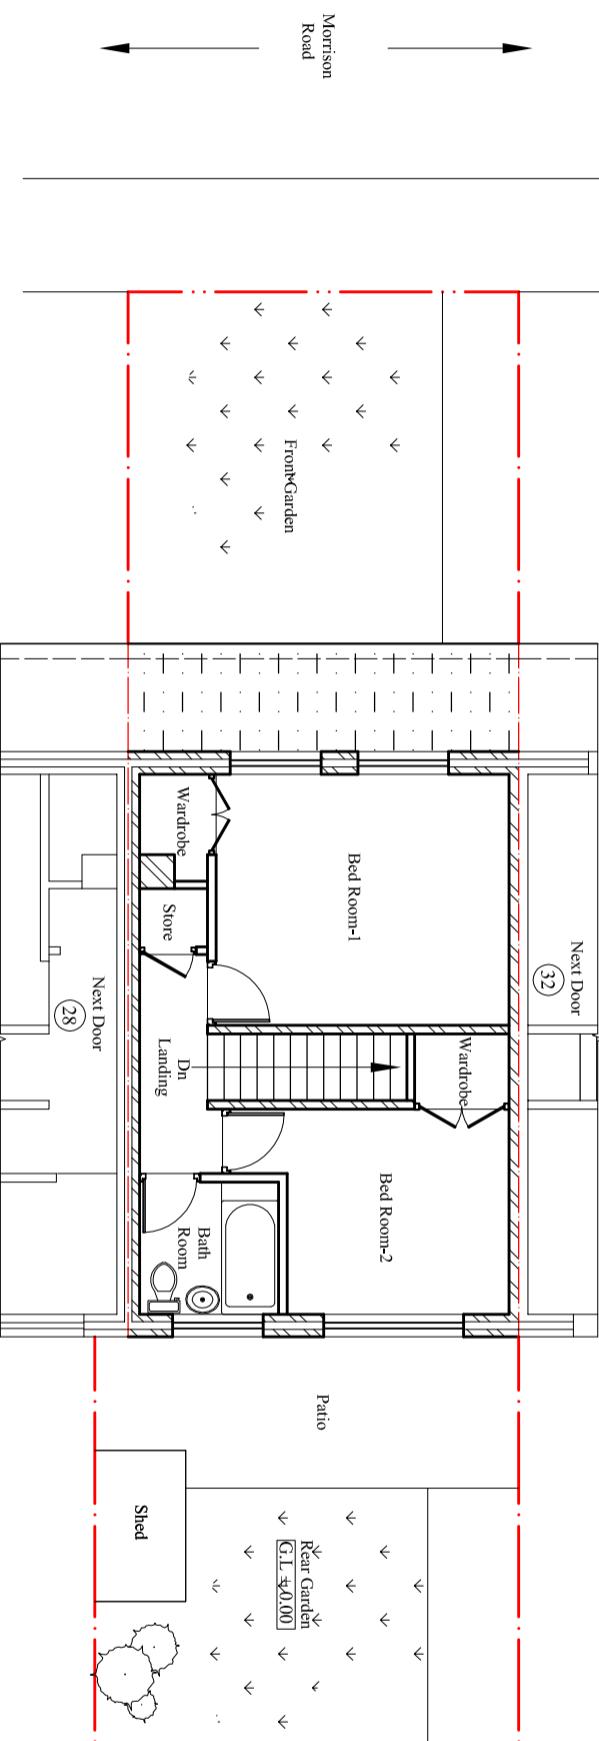


Scale bar 1:100 (Meter)

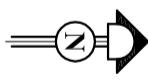

Existing First Floor Plan

Scale: 1:100

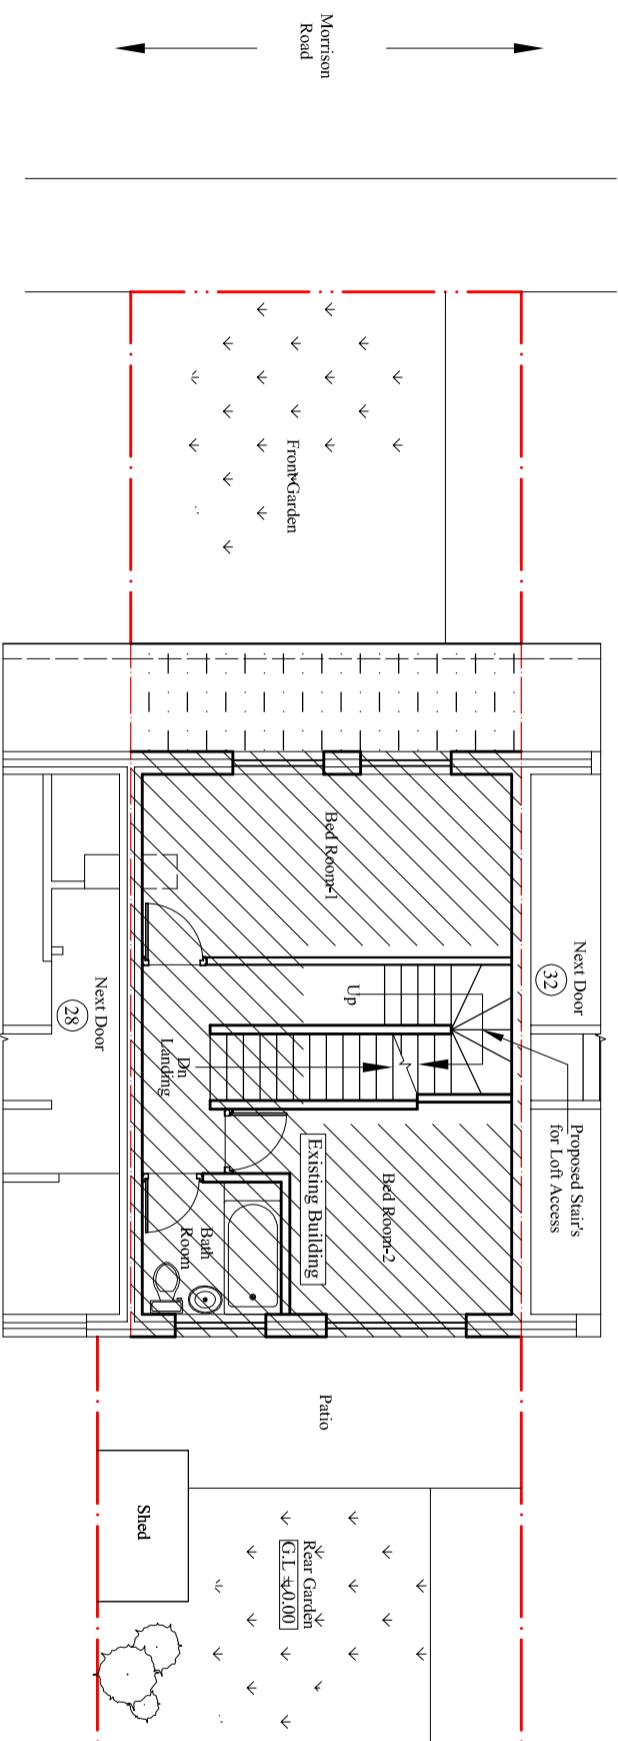

Proposed First Floor Plan

Scale: 1:100

Client:  
**Mr. Dara Sharif.**

**Project:**

Loft conversion into Habitable room erection of  
Rear Dormer, installation of Two Roof lights at  
front and one at rear dormer; Detach out  
Building for Physical fitness and storage

**Location:**  
30 Morrison Road, Hayes,  
Middlesex, UB4 9JP.

**Status:**

Lawful Development Certificate

**Title:**  
Existing and Proposed First Floor plans.

Drawn by: **L.P** Str. Er. **R.K** Checked by:

Project no: **BAL-1642** Sheet Size **A3** Sheet no.

Date: 11/02/2023

Scale: 1:100

**02**