

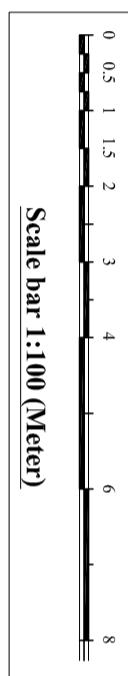


Notes:

© 2023 Blue Architecture Limited.  
 All rights reserved.  
 All drawings are for the purpose of gaining  
 Planning approval only.  
 All written dimensions to be taken in  
 preferences to sealed dimensions.

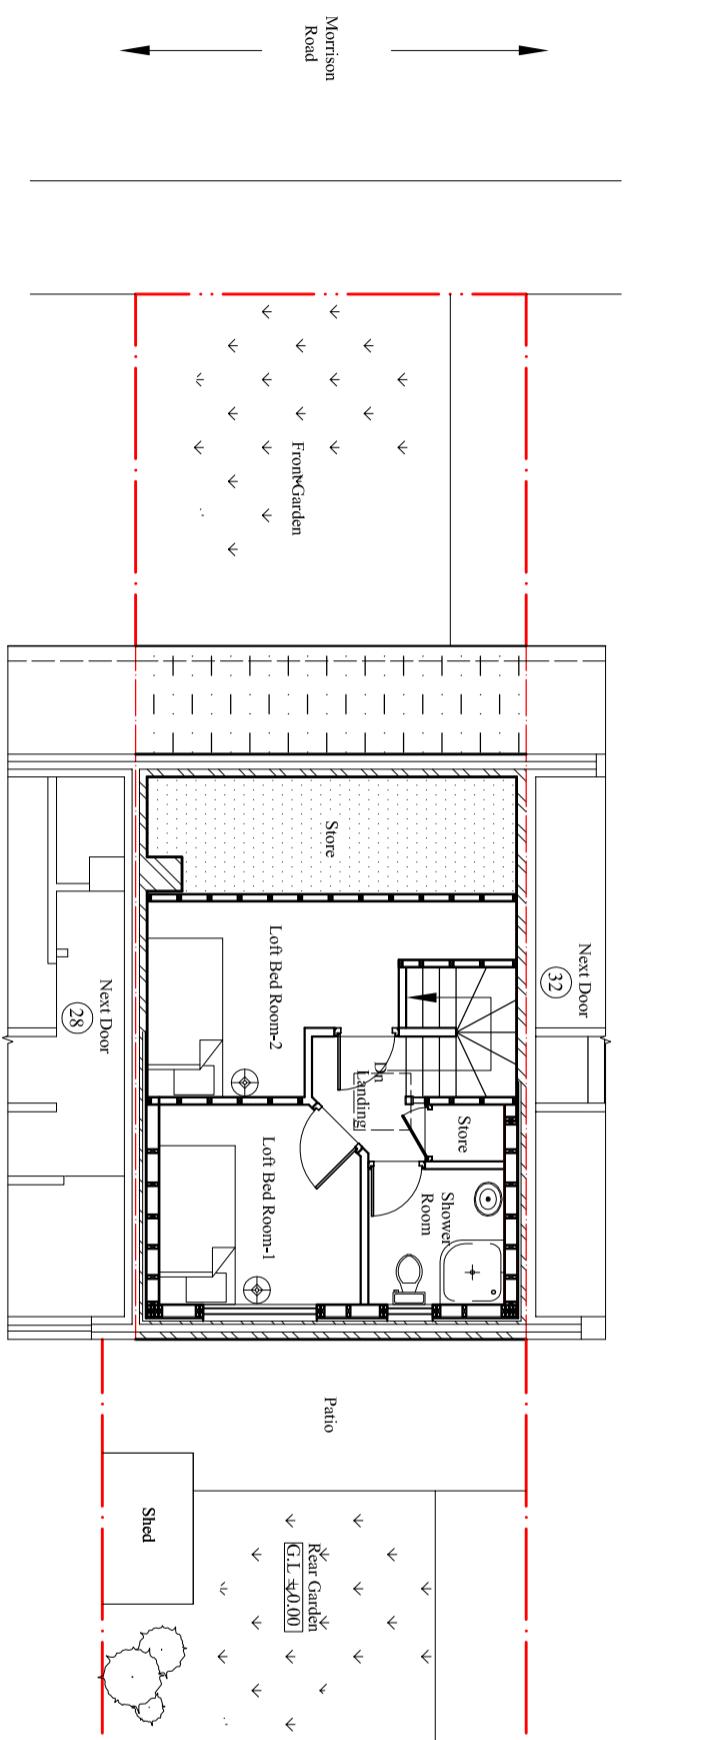

Scale bar 1:100 (Meter)

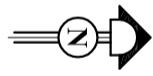

**Proposed Loft Floor Plan**

Scale: 1:100

**Project:**  
 Loft conversion into Habitable room erection of  
 Rear Dormer, installation of Two Roof lights at  
 front and one at rear dormer; Detach out  
 Building for Physical fitness and storage

**Location:**  
 30 Morrison Road, Hayes,  
 Middlesex, UB4 9JP.

**Status:**  
 Lawful Development Certificate

**Title:**  
 Proposed Loft Plan.

Drawn by:	Str. Er.	Checked by:
L.P	---	R.K
Project no:	Sheet Size	Sheet no.
BAL-1642	A3	
Date:	Scale:	
11/02/2023	1:100	03