




**Scale bar 1:100 (Meter)**

C.L. Roof lights will not be protrude more than 150 mm above the Roofline


C.L.

Material similar to existing

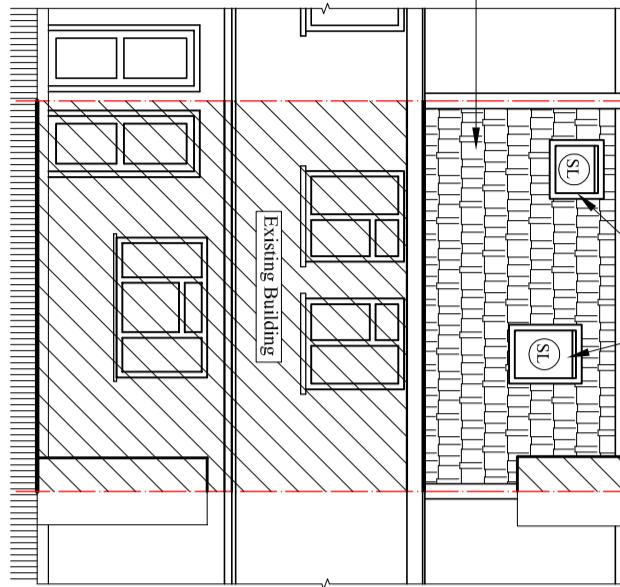


**Existing West Elevation**

Scale:1:100

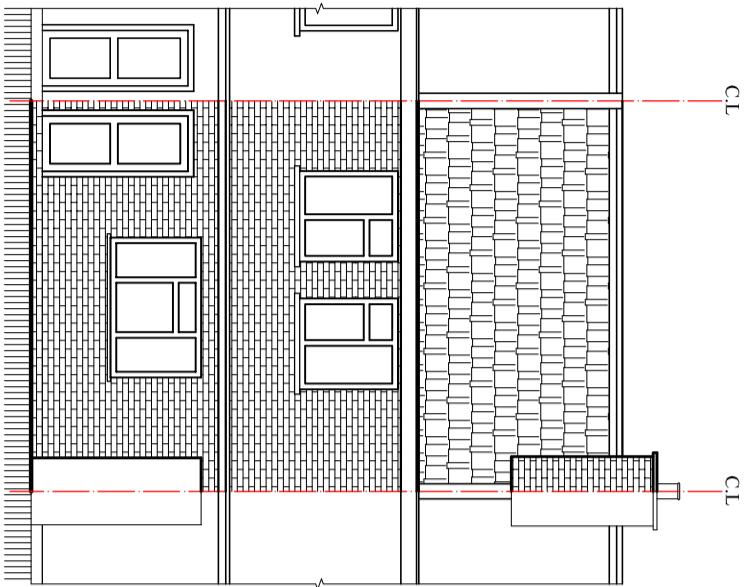


Proposed:  
Rear Dormer

Material similar to existing

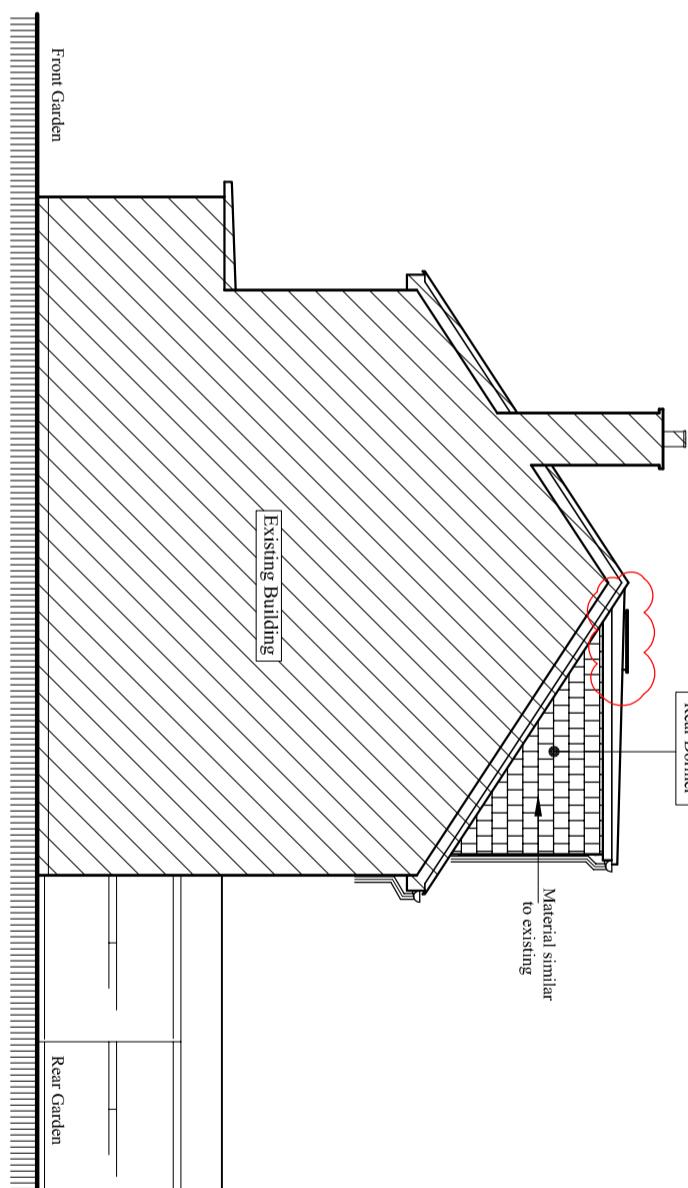

**Existing South Elevation**

Scale:1:100

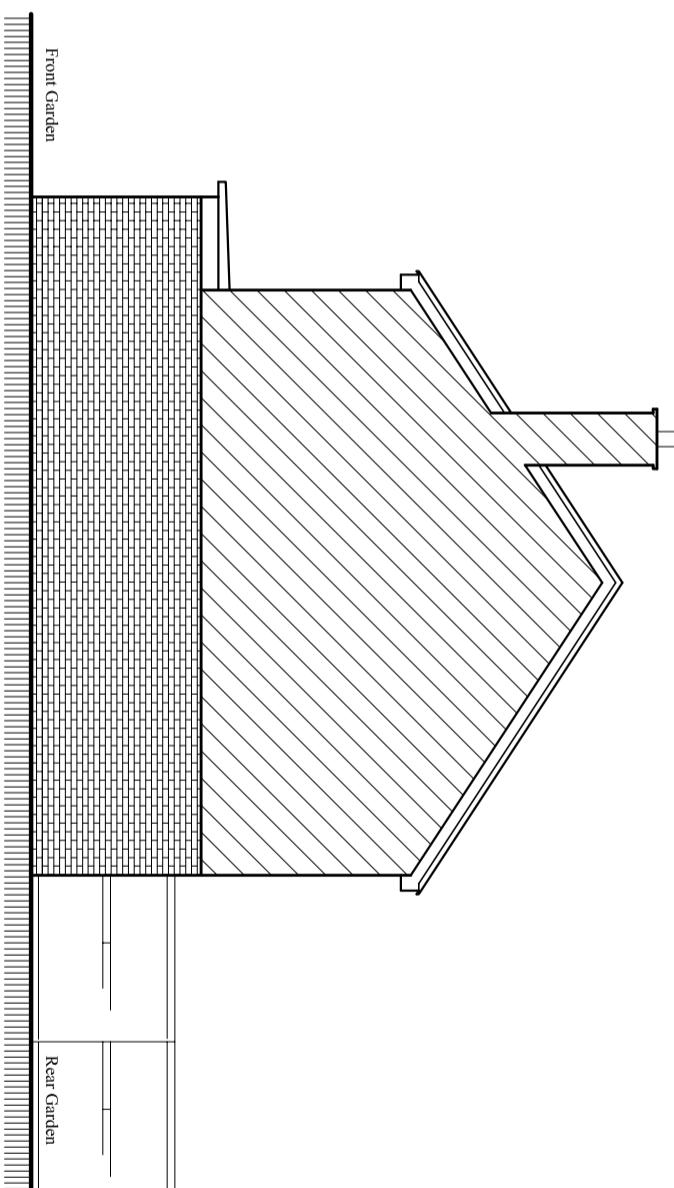

**Project:**  
Loft conversion into Habitable room erection of  
Rear Dormer, installation of Two Roof lights at  
front and one at rear dormer; Detach out  
Building for Physical fitness and storage

**Location:**  
30 Morrison Road, Hayes,  
Middlesex, UB4 9JP.

**Client:**  
**Mr. Dara Sharif.**

**Status:**  
Lawful Development Certificate

**Title:**  
Existing and Proposed Elevations-1.

Drawn by: **L.P** Str. Er. **...** Checked by:  
Project no: **BAL-1642** Sheet Size **A3** Sheet no.  
Date: **11/02/2023** Scale: **1:100**

**Existing West Elevation**

Scale:1:100

**Existing South Elevation**

Scale:1:100