


C.Line
Party Wall

Ridge Line

C.Line
Party Wall

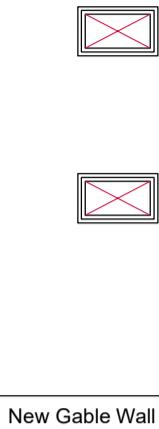


New Gable Wall

④ Existing Front Elevation

⑥

④ Existing Rear Elevation

⑥

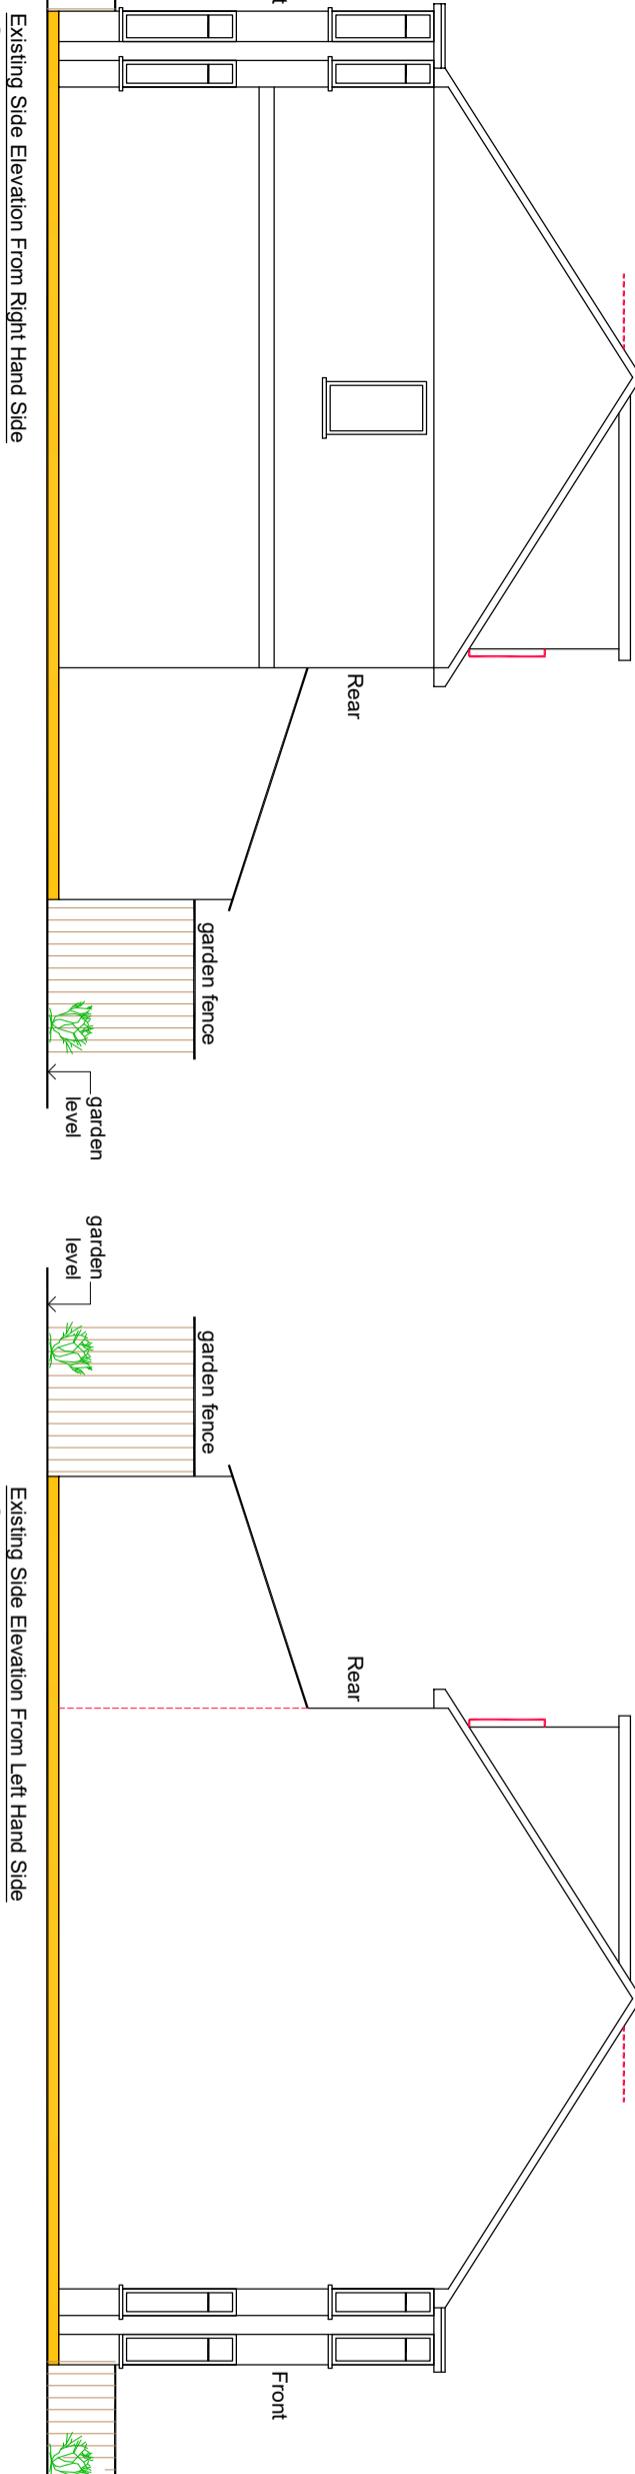

④

Existing Side Elevation From Right Hand Side

④

Existing Side Elevation From Left Hand Side

PROJECT	Planning Issue		
CLIENT	20.06.24	RS	
REV	DATE	AMENDMENT	

0
1m
2m
3m
Scale Bar

NOTES
CONTRACTORS MUST VERIFY ALL DIMENSIONS ON SITE BEFORE
COMMENCING ANY WORK OR SHOP DRAWINGS
DO NOT SCALE FROM THIS DRAWING
RE ATRA COPYRIGHT

Notes:

1. Do not scale this drawing
2. All dimensions to be verified on site and any discrepancy reported to the client
3. This drawing to be read in conjunction with all relevant drawings

Client/Builder To Obtain All Planning Permission Approvals From The Relevant Authority On Or Within The Public Sewer Or Drain Runs And Obtain Approval From The Local Authority Prior To The Planning & Building Control Approvals Is To Client/Builders Own Risk

Client/Builder To Liaise With Local Water Board For Any New Works On Or Within The Public Sewer Or Drain Runs And Obtain Approval From The Local Authority Prior To Commencement Of Any Works

Client/Builder To Obtain All Planning Permission Approvals On Owners Of Adjacent Property And Obtain Written Agreement Prior To Commencement Of Any Works

DRAWING STATUS
Planning Issue

SCALE 1:50 @ A1
DRAWING BY RS
CHECKED RS
DATE 20.06.24
DRAWING NUMBER 2024-79-03
REVISION A

PROJECT
4 Stirling Road
Hayes (Middlesex)
UB3 3AQ

DRAWING TITLE
Proposed Infill Rear Extension,
Part Double Storey Side & Rear Extensions
Sheet 3