

Existing Proposed




Demolitions
Alterations




PROPOSED SITE PLAN

Scale 1:200 at A3


0 2 5 10

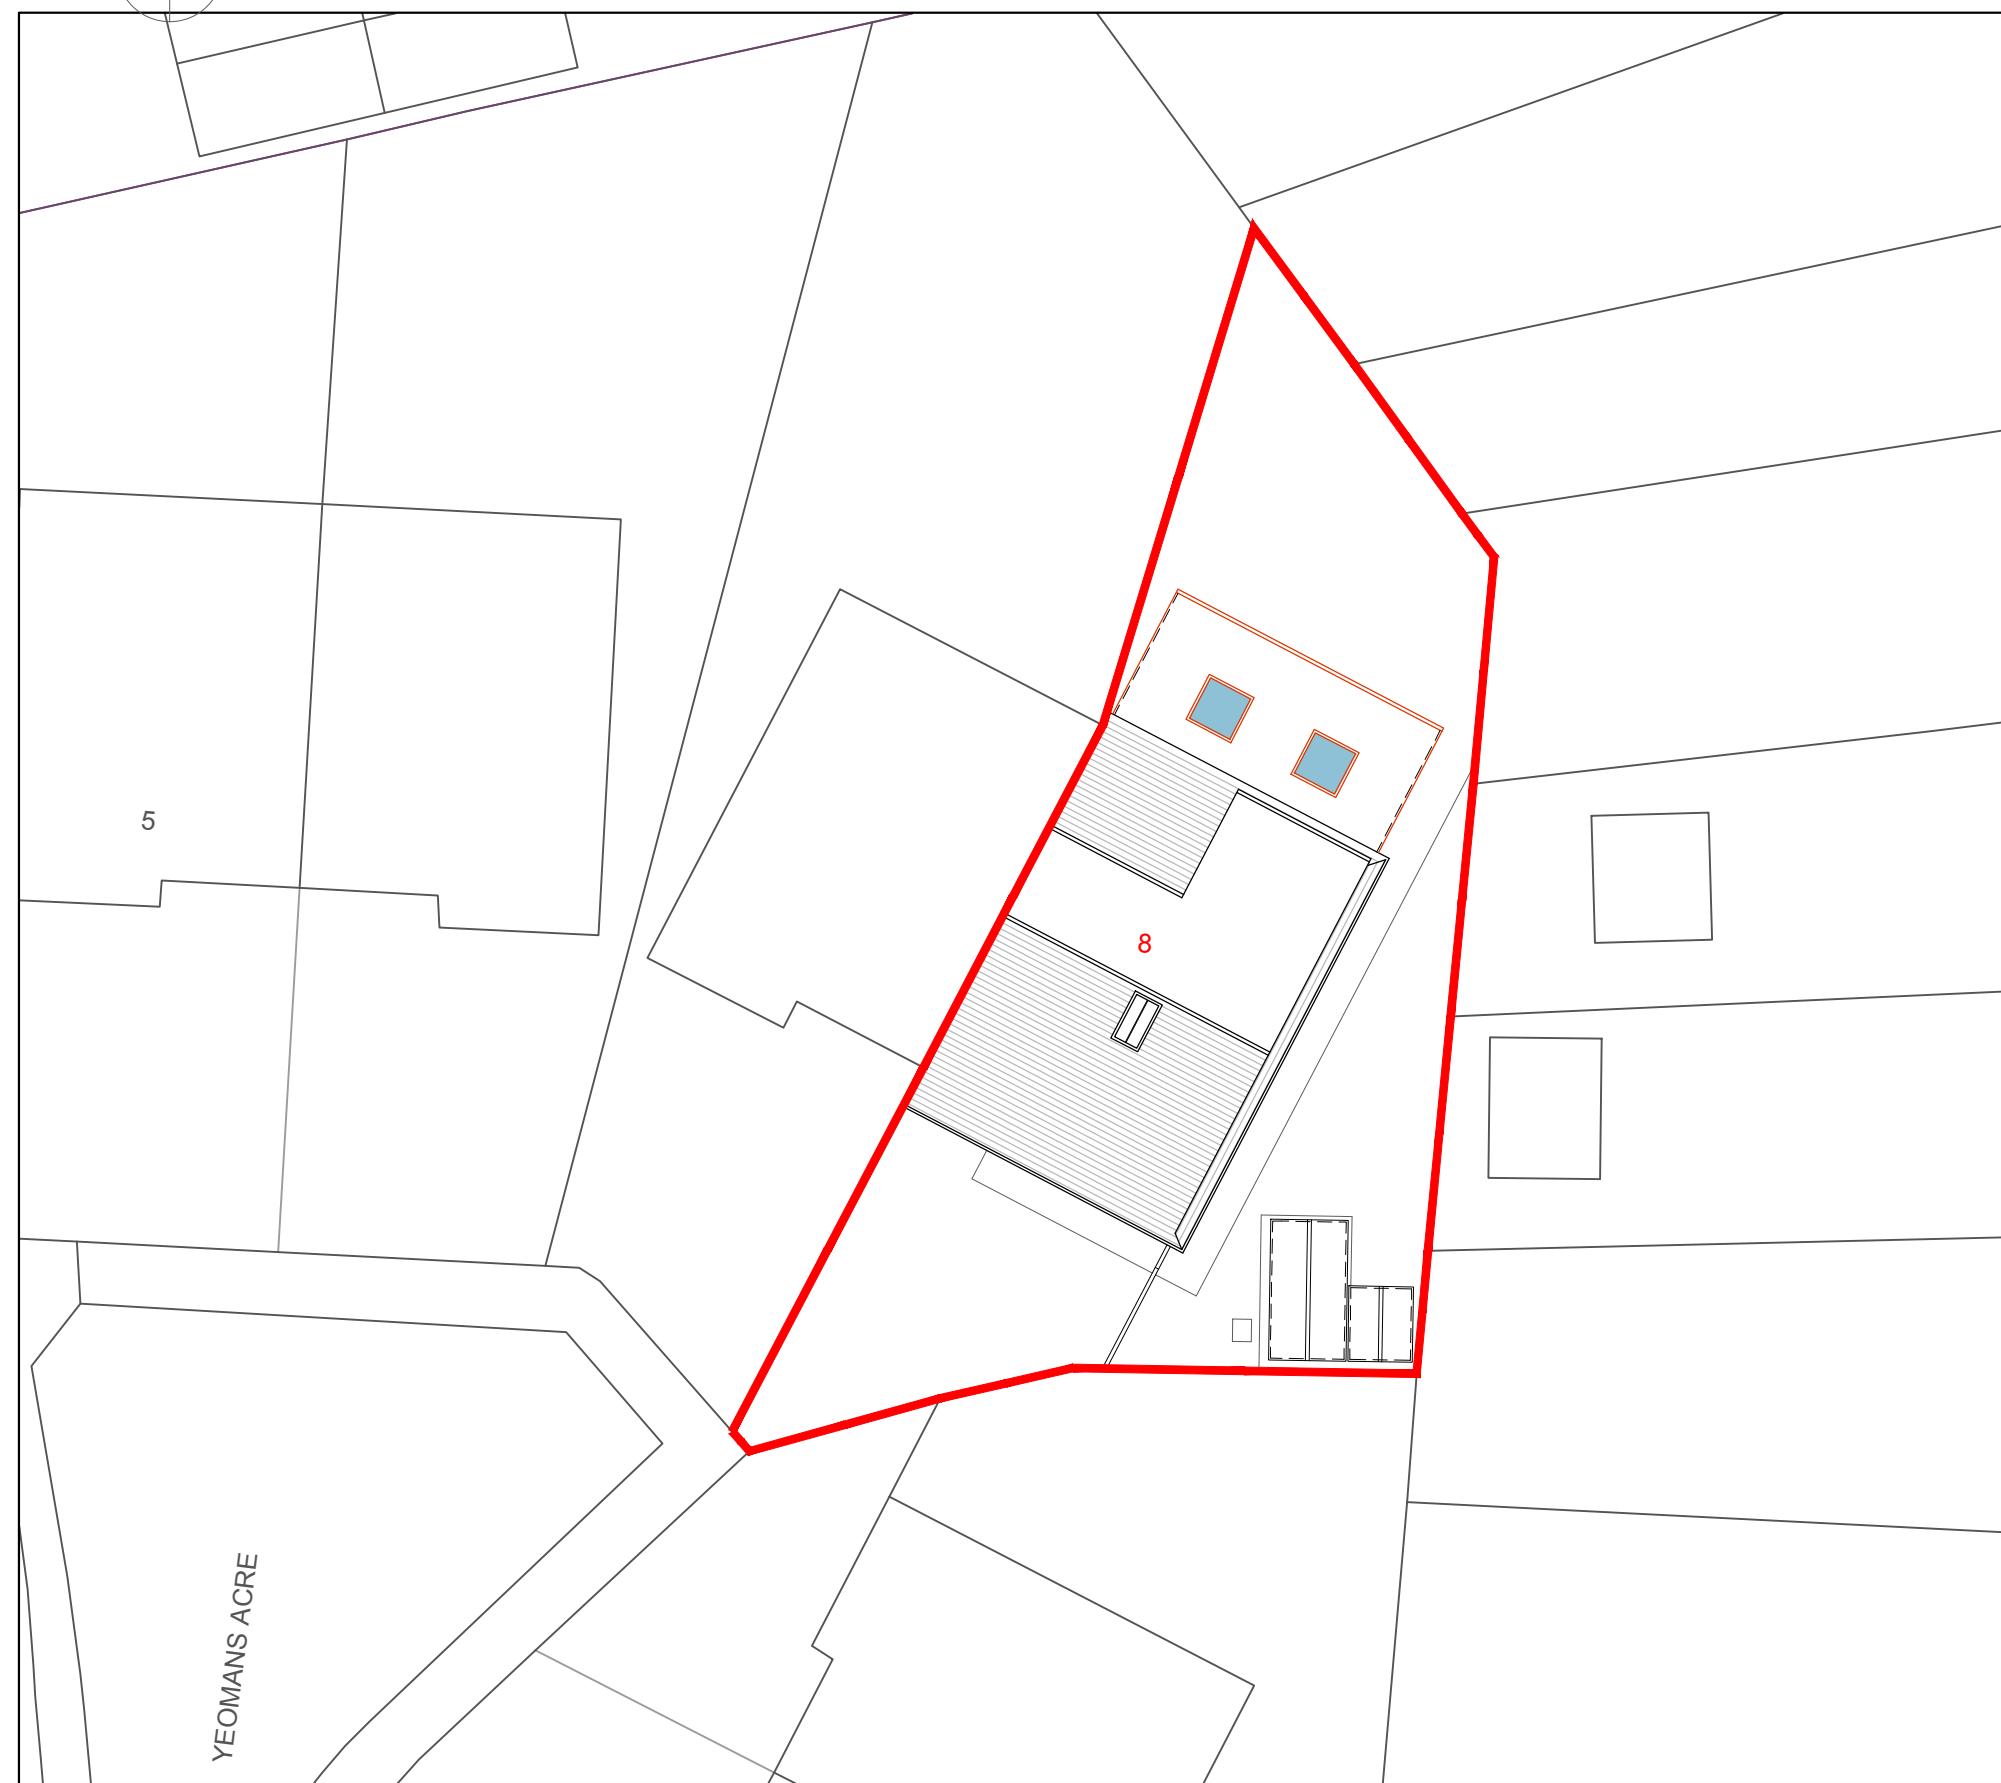

Proposed Ground Floor

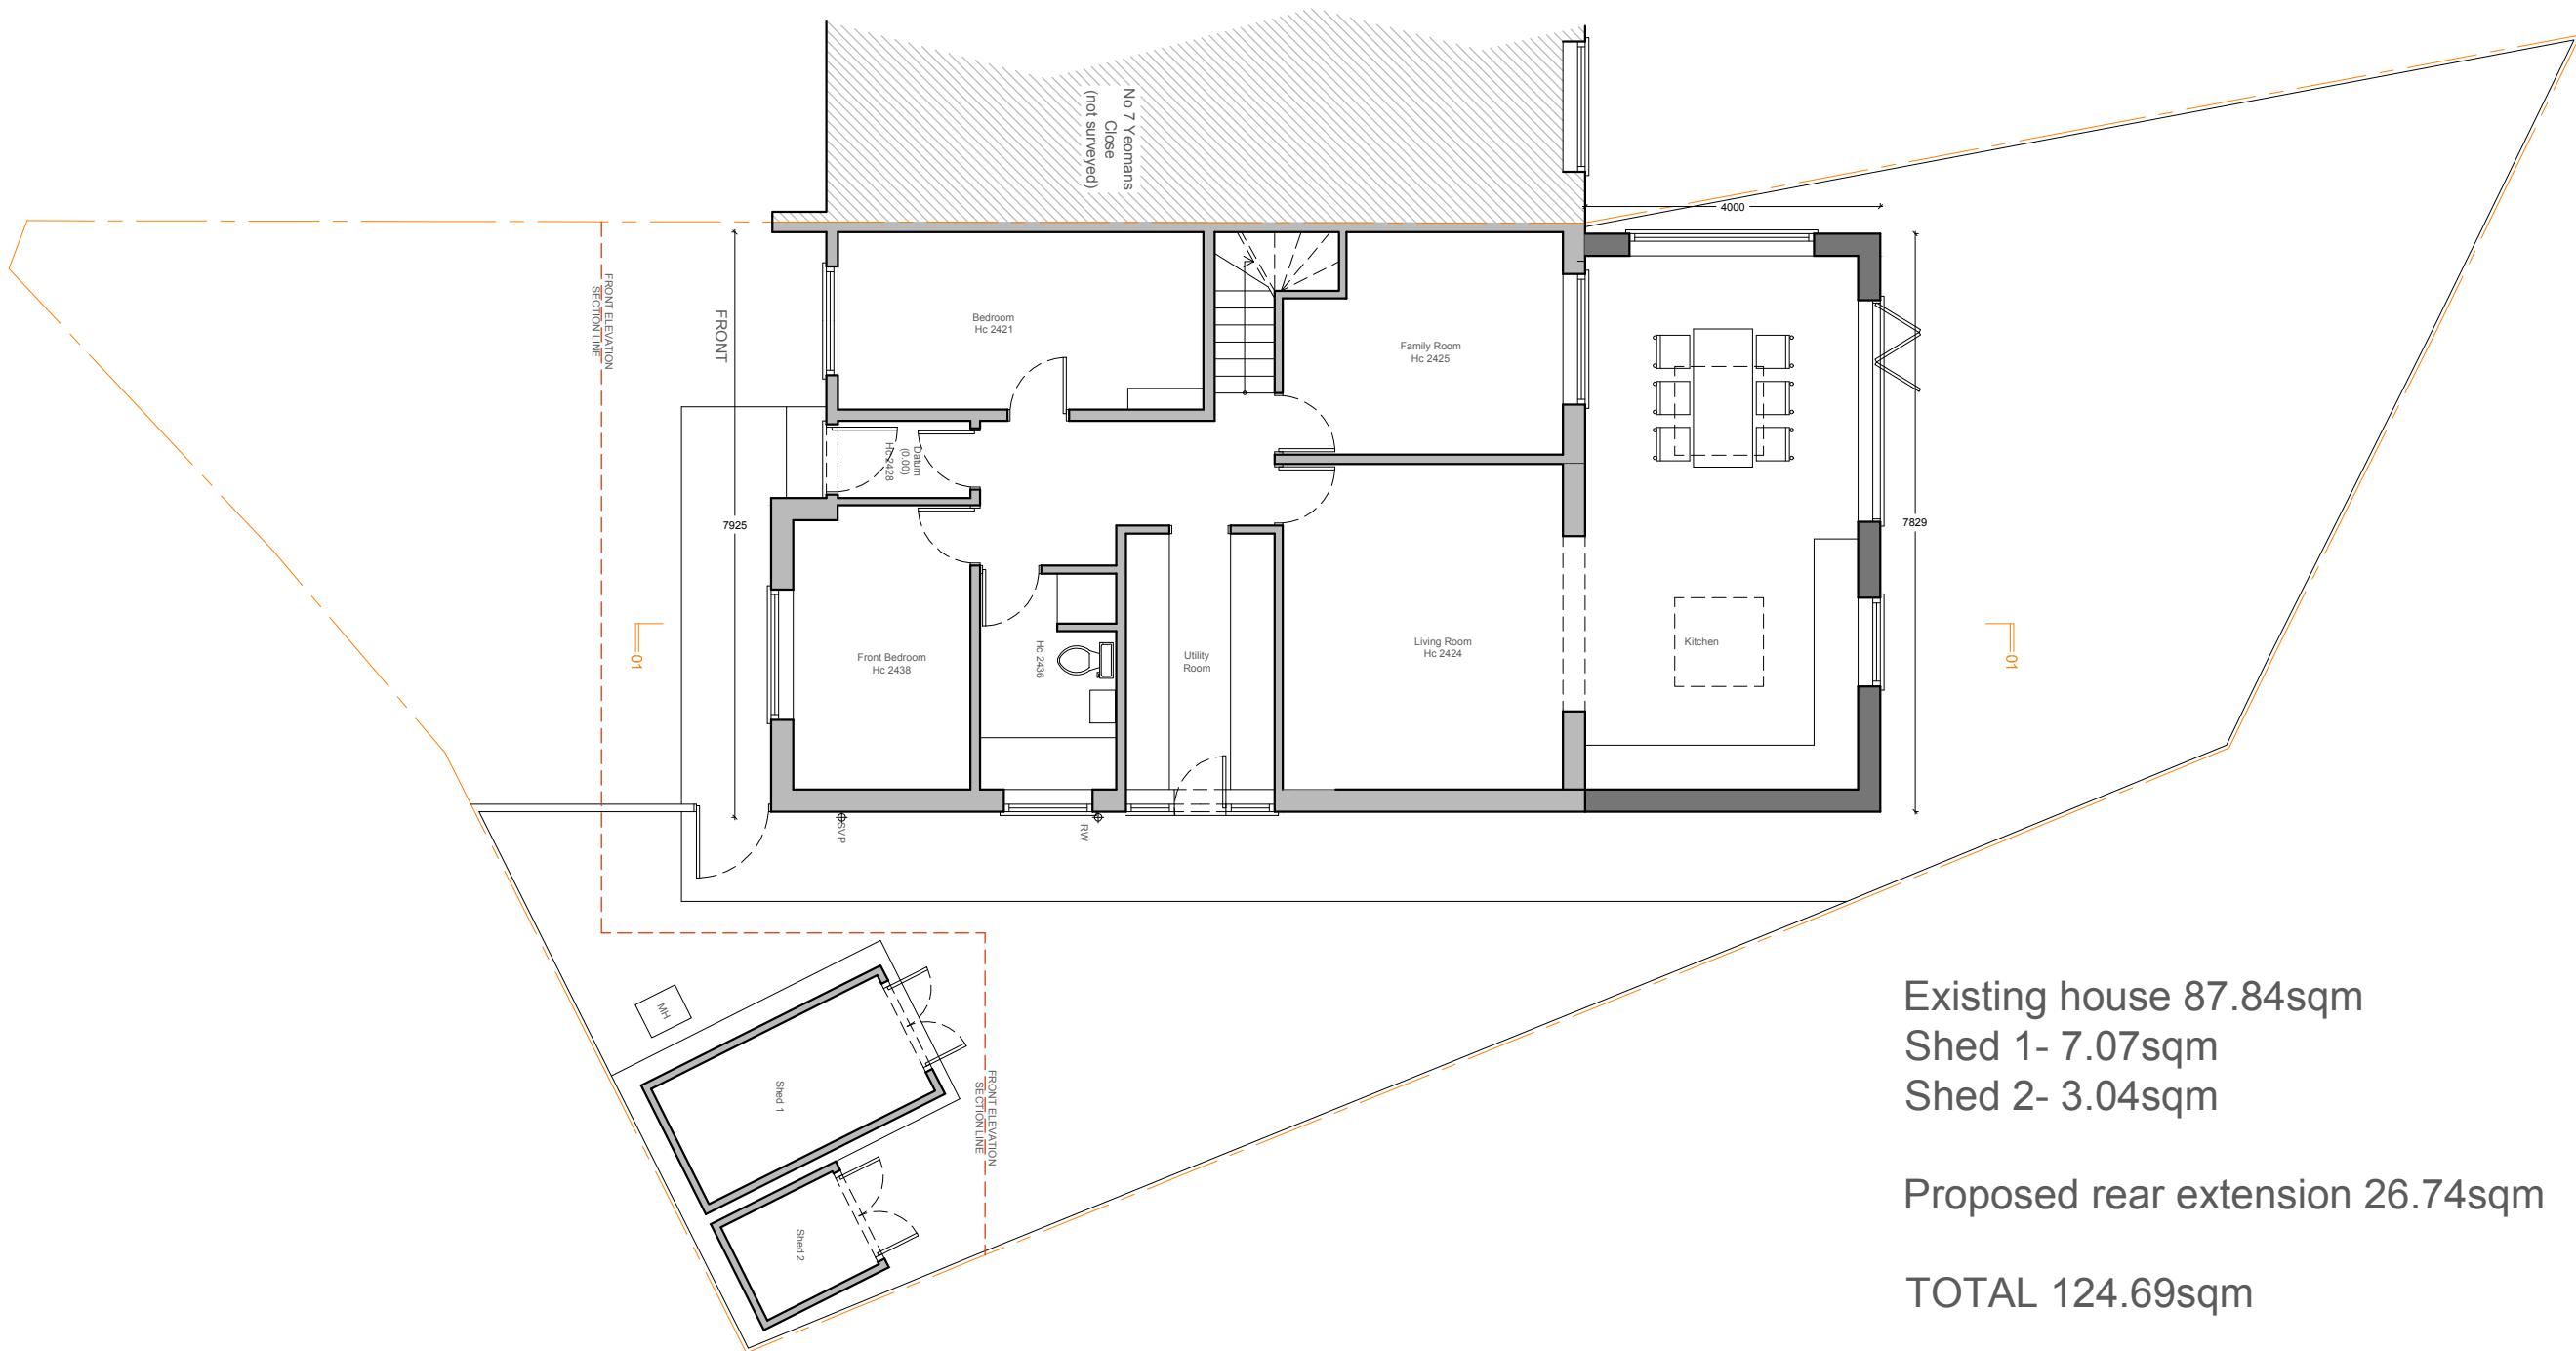

Proposed Roof Plan

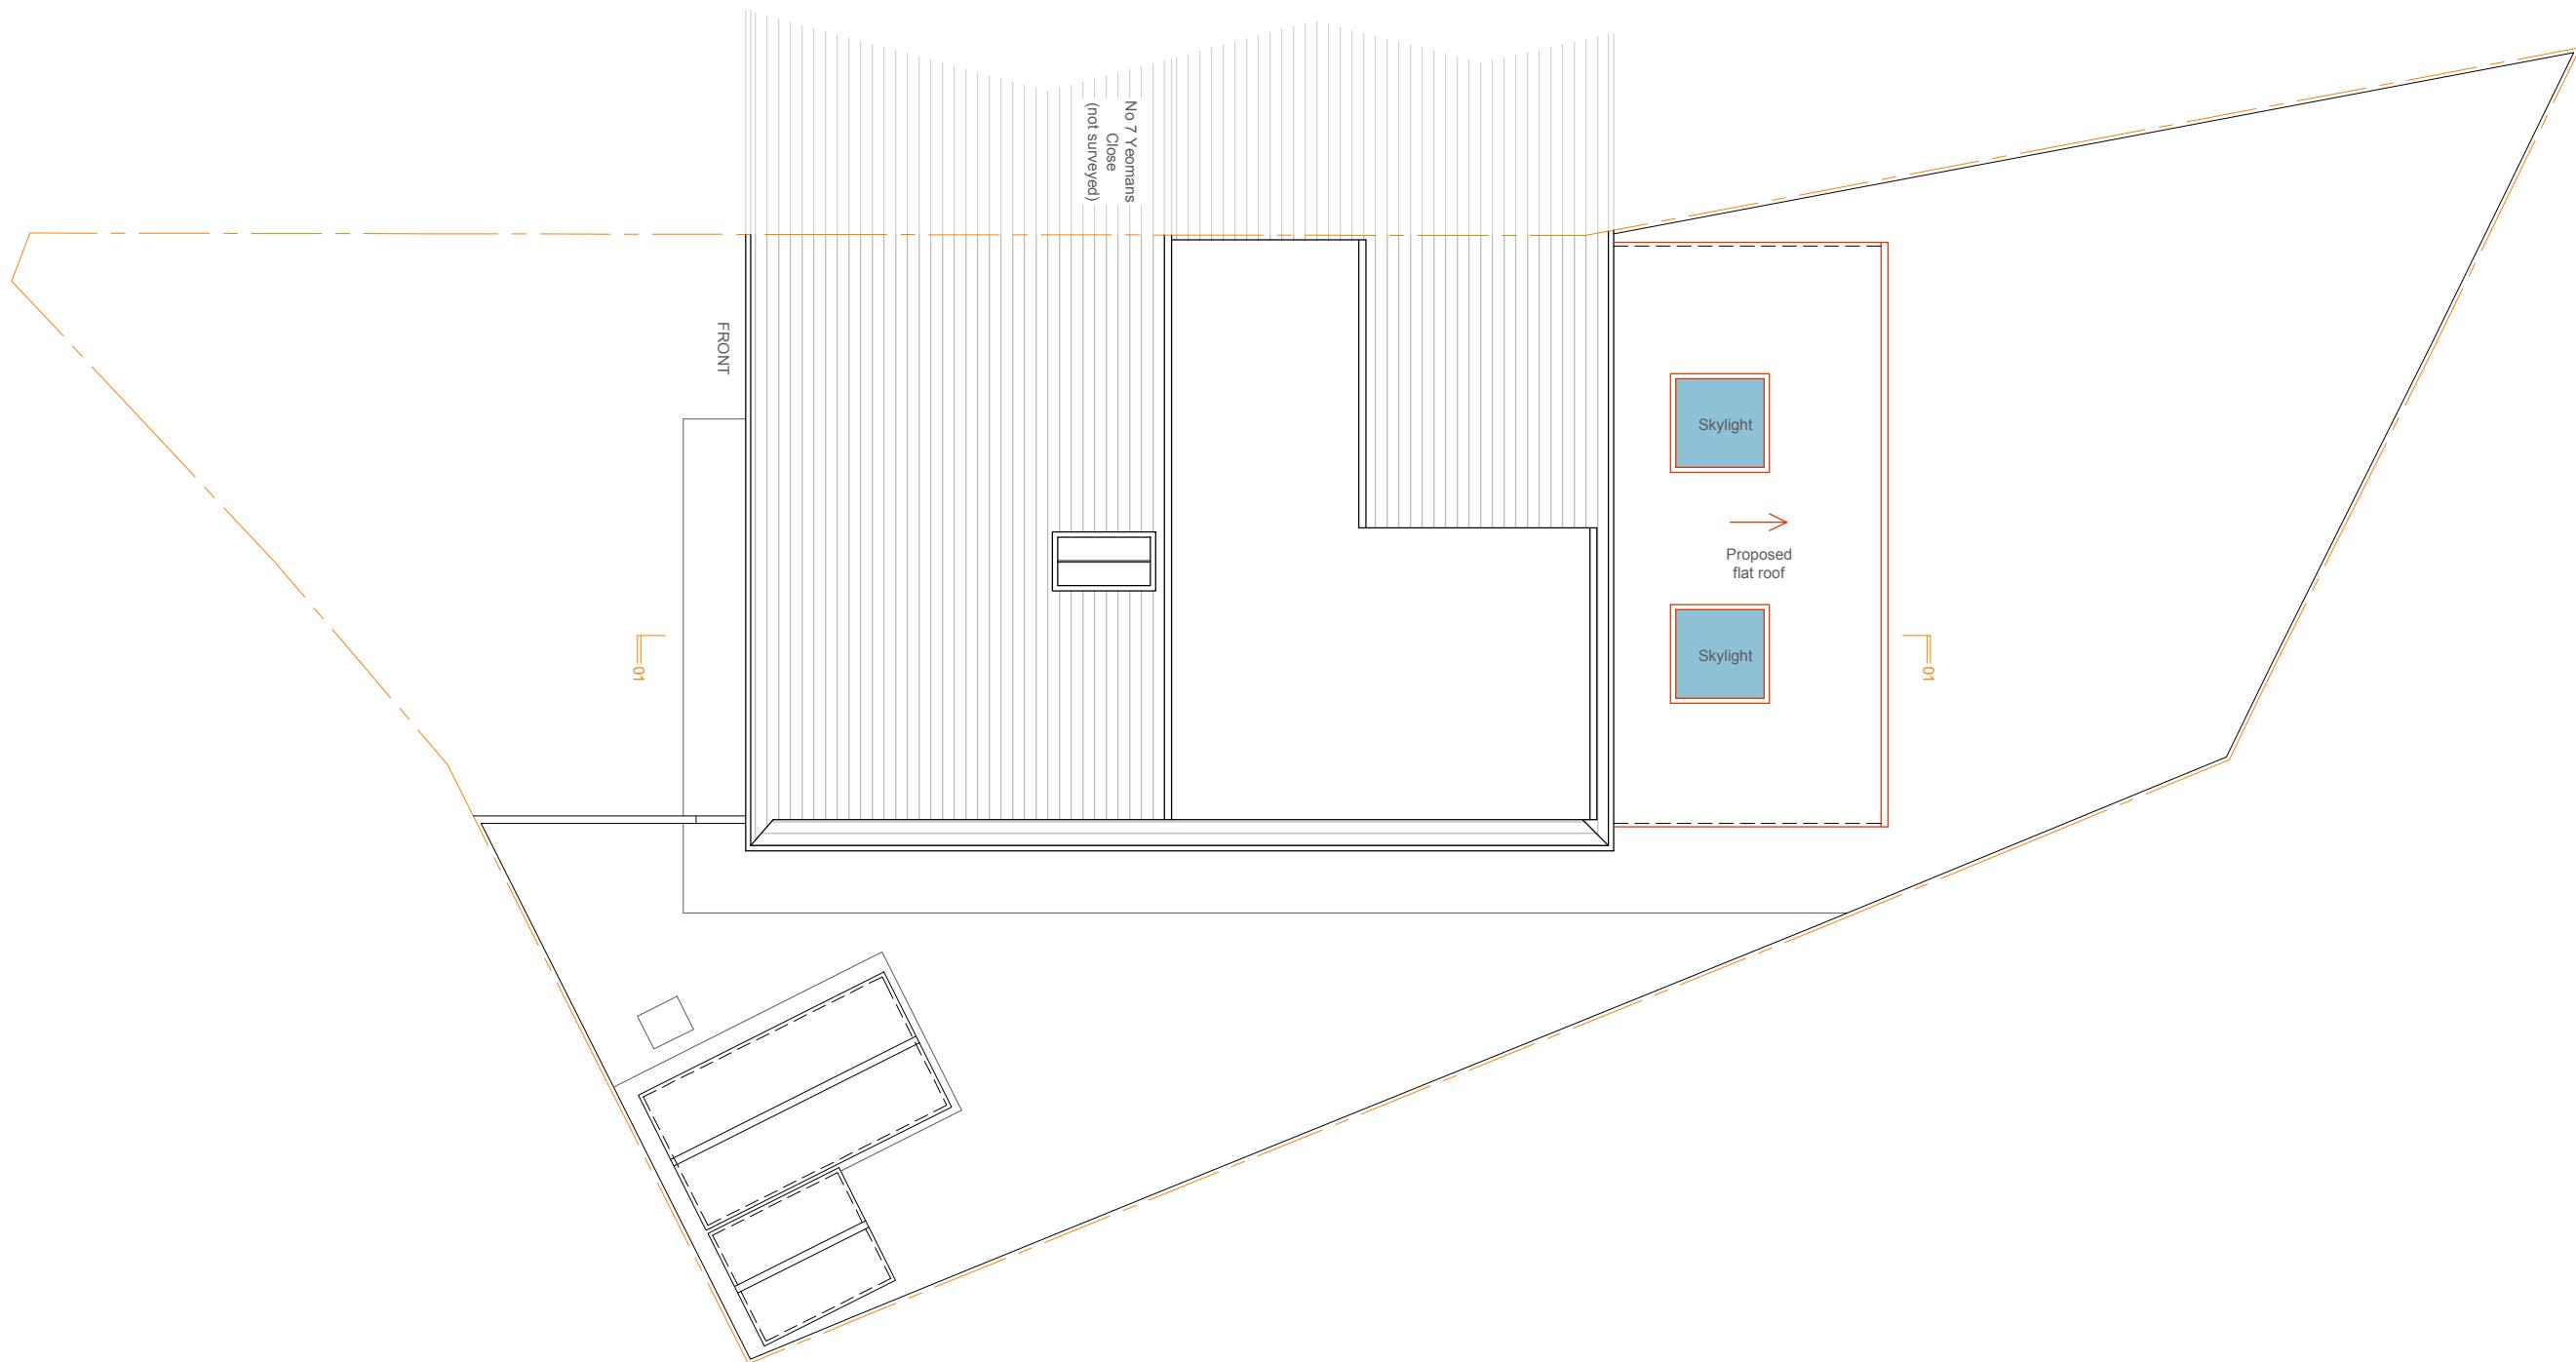

Proposed Front Elevation




Proposed Side Elevation



Proposed Rear Elevation



Proposed Side Elevation (party wall)

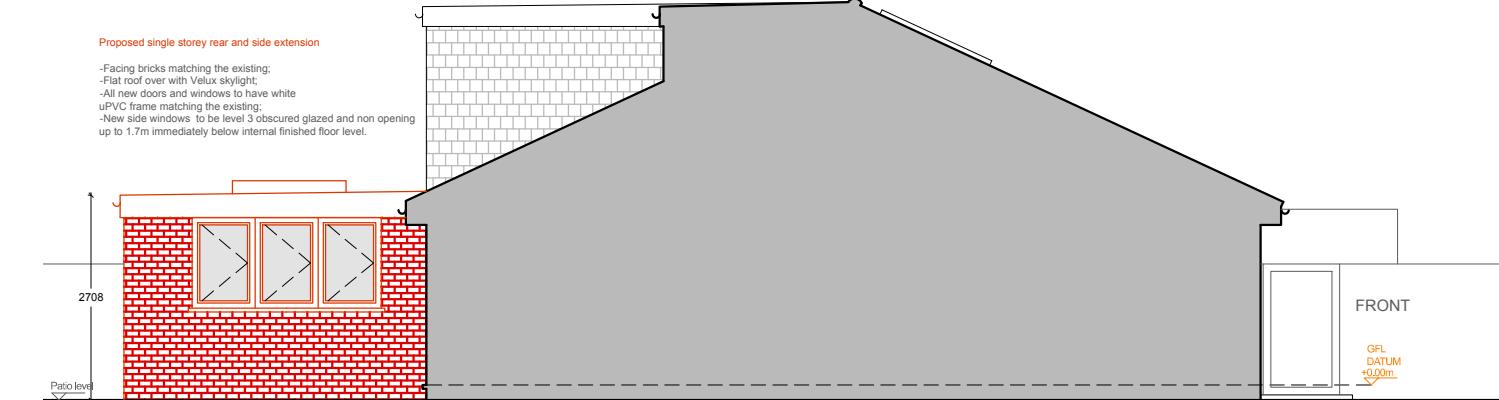

Proposed Section 01

