


Rev	Date	Description

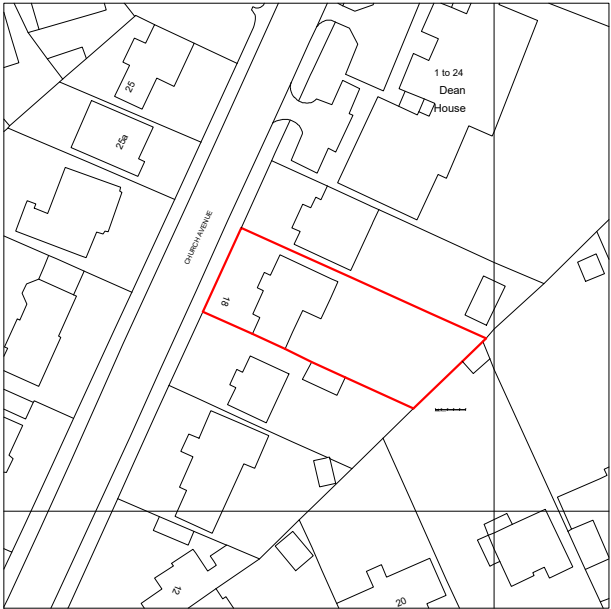

Location Plan  
Scale 1:1250

The client have been advised to sign off the party wall prior starting any work on site.  
This drawing and the building works depicted are the copyright of the practice and may not be reproduced except by written permission.  
All dimensions are to be checked on site prior to construction.

**Ms Master Design Studio**  
Chartered Architectural Technologist, Building Design and Development Consultant  
16-17 CAROLINE STREET, JEWELLERY QUARTER  
BIRMINGHAM B3 1TE  
Tel: 0121 212 2299  
e-mail : info@masterdesignstudio.co.uk

PLANNING

Client : MR. MAGON

Project : Residential Extension

Project Address : 18 Church Avenue Ruislip  
Middlesex  
HA4 7HT

Dwg. Title: Proposed Site and Location Plan

Dwg. No.: 23:649:P01rev:	Drwn by: ASB
Scale: 1/ 200, 1/ 1250 @ A3	Date: 31.01:23


CHURCH AVENUE

18

PROPOSED LOFT CONVERSION  
WITH FRONT CONSERVATION  
ROOF LIGHTS FACING FRONT  
AND REAR DORMER WINDOW

PROPOSED DOUBLE STOREY  
REAR EXTENSION WITH LOFT  
CONVERSION

PROPOSED SINGLE STOREY  
REAR EXTENSION

 

Site Plan  
Scale 1:200