



The following copyright should accompany this product any time it is used.
Ordnance Survey © Crown Copyright 2023. All rights reserved. Licence number 100022432


Site Location Plan

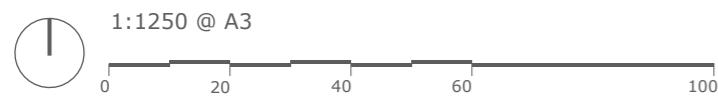

Block Plan



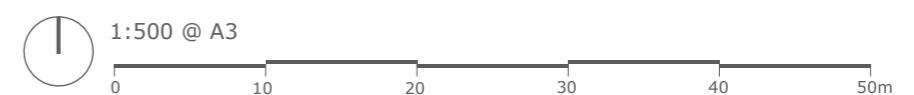


Drawing Title		Project no. / Stage / Drawing no. / Revision
Location + Block Plan		1098- PLA- 050_A
As Existing		Revision notes: A - First Issue
Project		Client
52 Copperfield Ave, Uxbridge, UB8 3NX		Faisel Ali
Date		Drawn by: LW
June 2023		
NOTES: Print all drawings in full colour at A3 size. All measurements to be confirmed on site by the contractor prior to starting any building work. All structure indicative, see Structural Engineer's drawings for more information. Design to comply with the latest Building Regulations and Approved Documents.		
Copyright Whitfield:Design © 2023 - ARB Registered Architect Web: www.whitfield-design.co.uk Email: liam@whitfield-design.co.uk Phone: 07810794436		

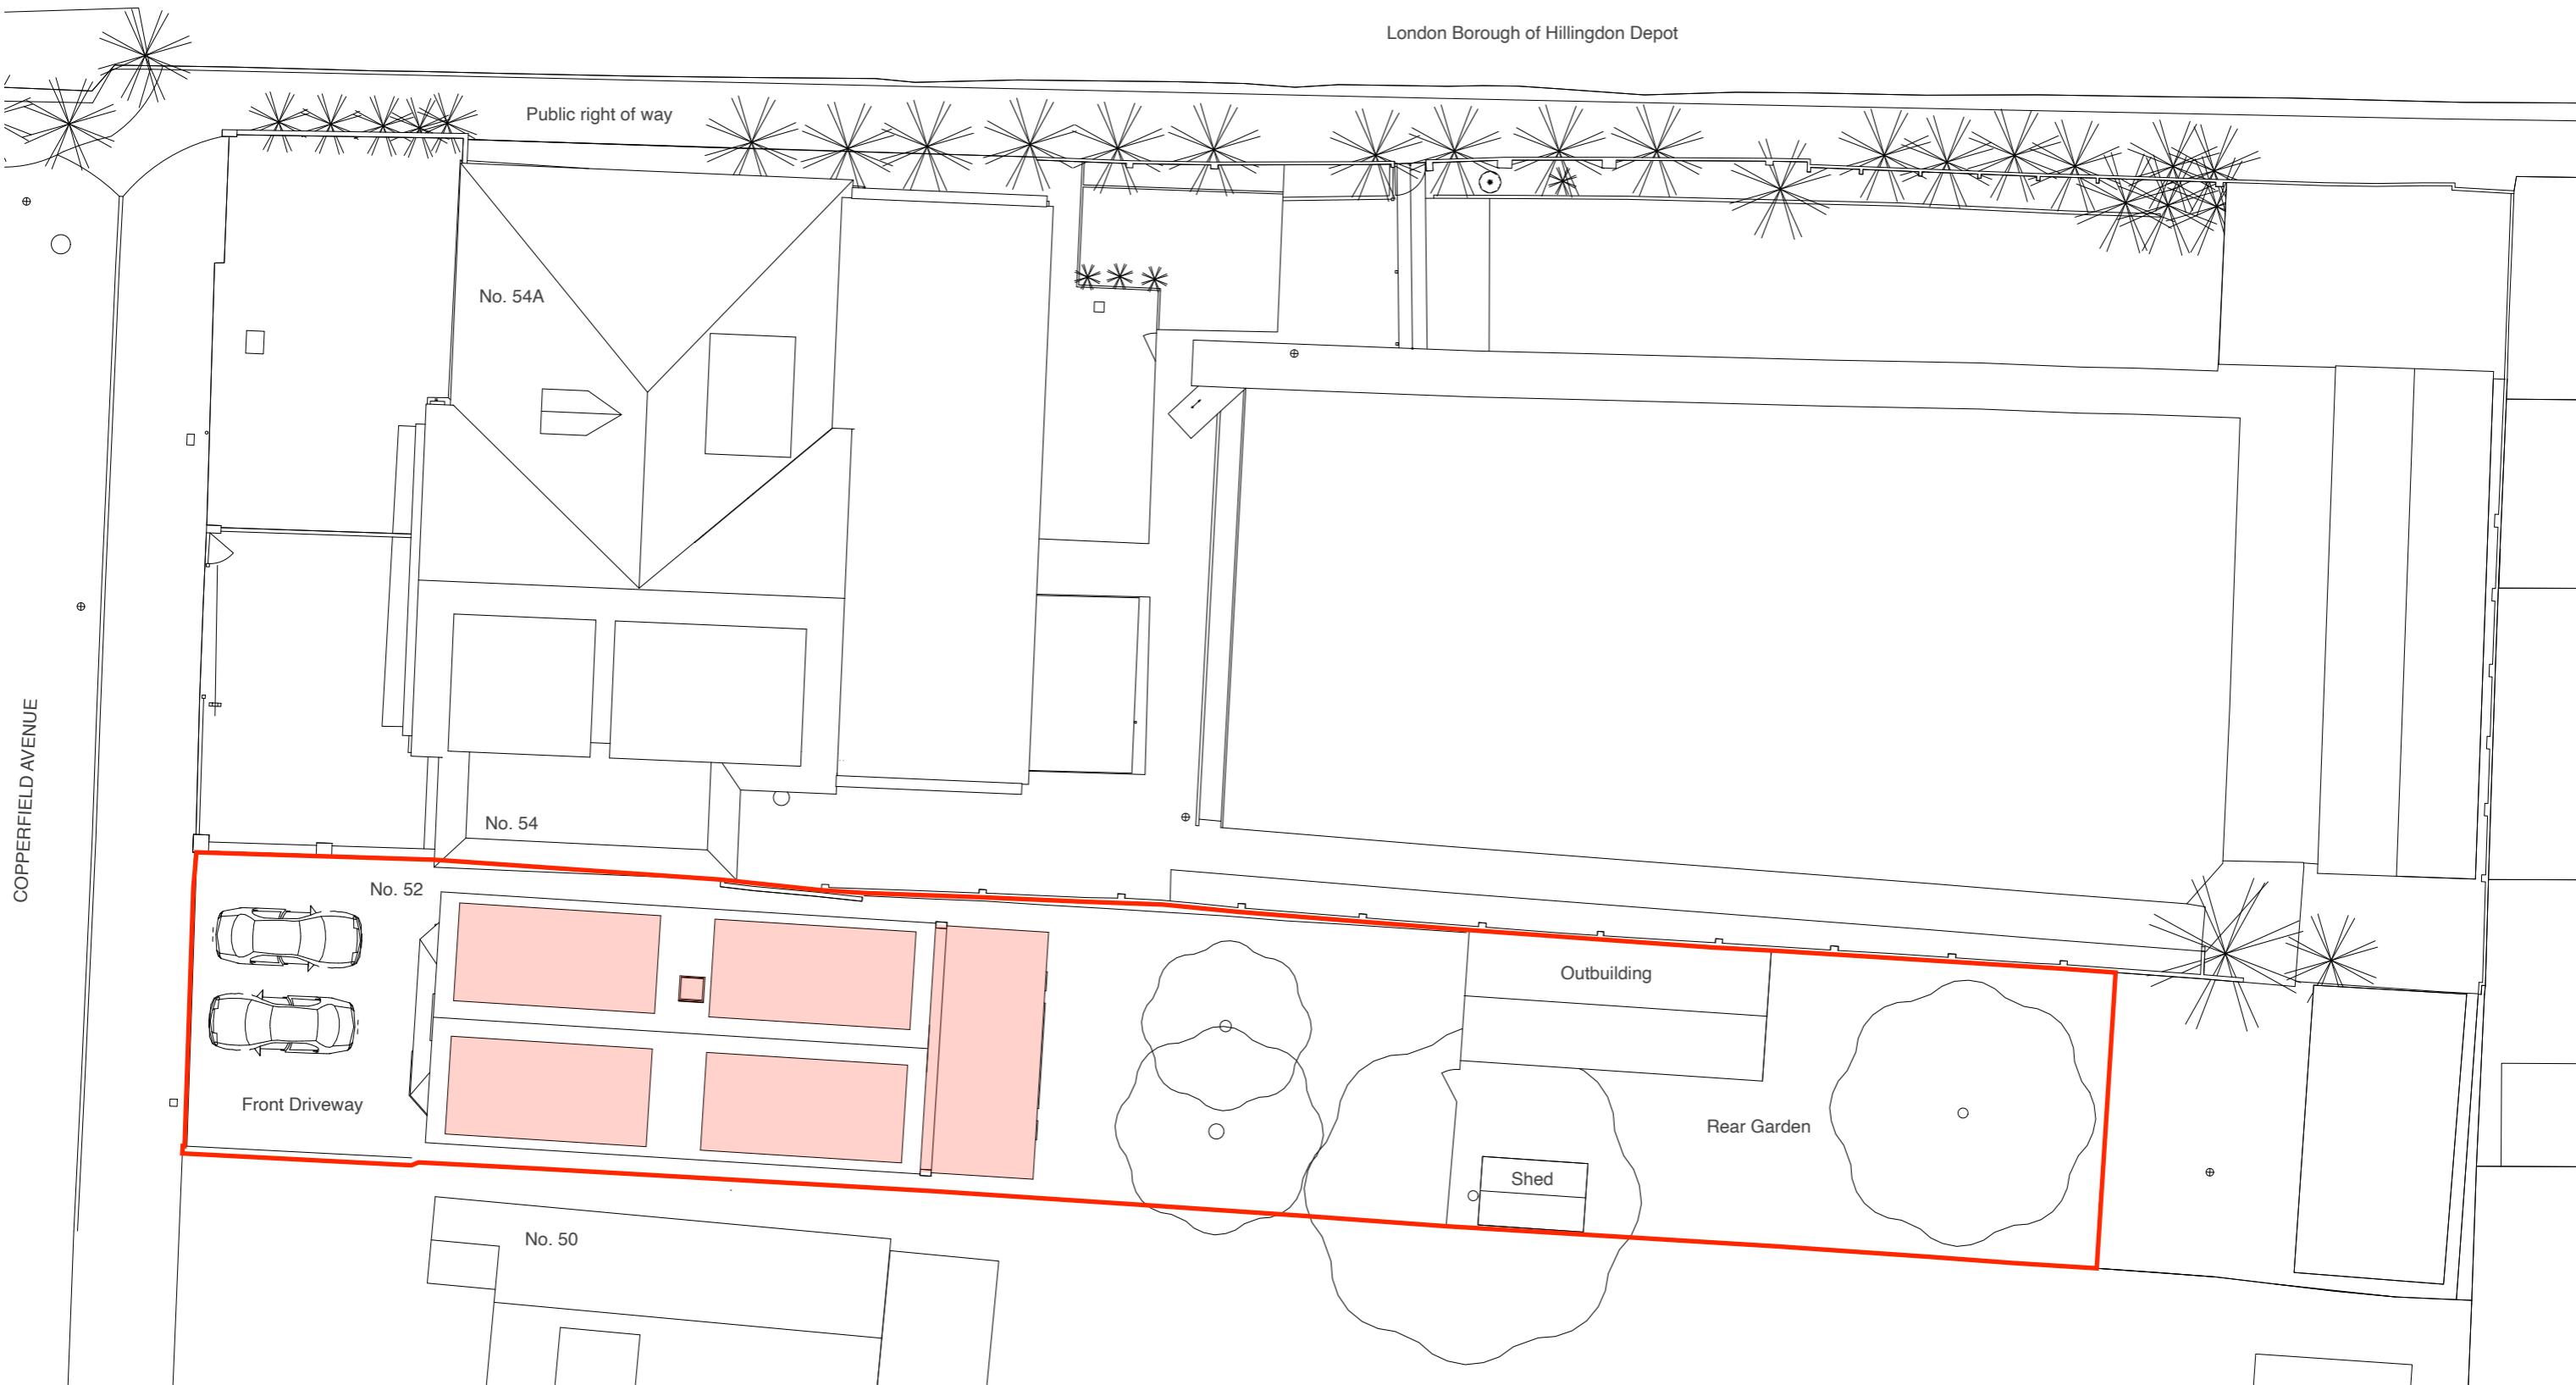


Site Plan

Drawing Title	Project no. / Stage /	Drawing no. / Revision
Existing Site Plan	1098- PLA-	051_A
Revision notes:		Drawn by: LW
A - First Issue		
Project	Client	
52 Copperfield Ave, Uxbridge, UB8 3NX	Faisal Ali	
Date		
June 2023		
Copyright Whitfield:Design © 2023 - ARB Registered Architect Web: www.whitfield-design.co.uk Email: ian@whitfield-design.co.uk Phone: 07810794436		
NOTES: Print all drawings in full colour at A3 size. All measurements to be confirmed on site by the contractor prior to starting any building work. All structure indicative, see Structural Engineer's drawings for more information. Design to comply with the latest Building Regulations and Approved Documents.		

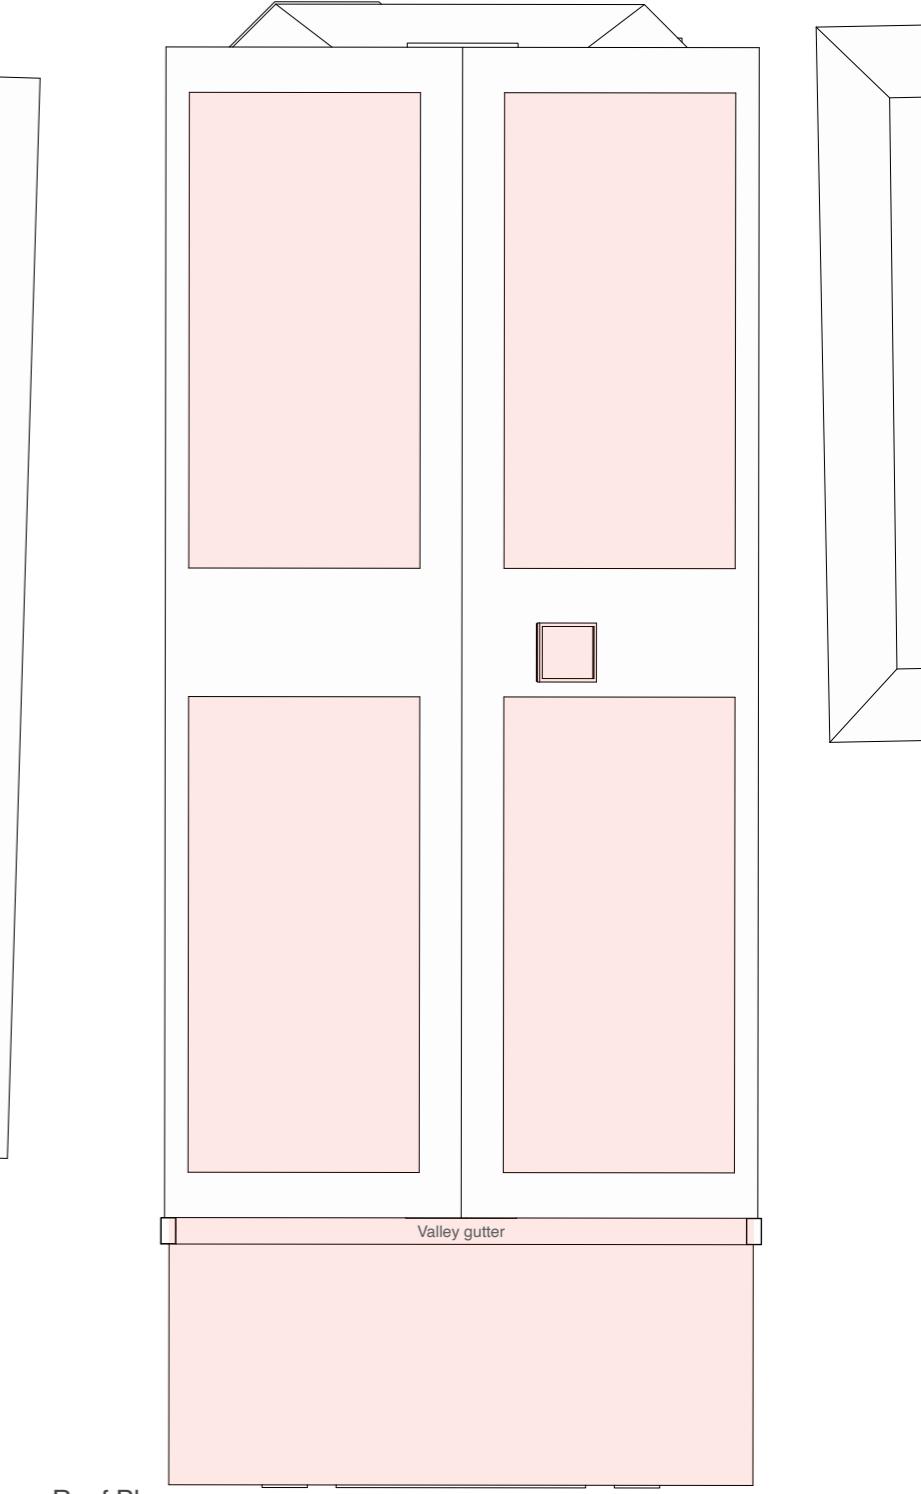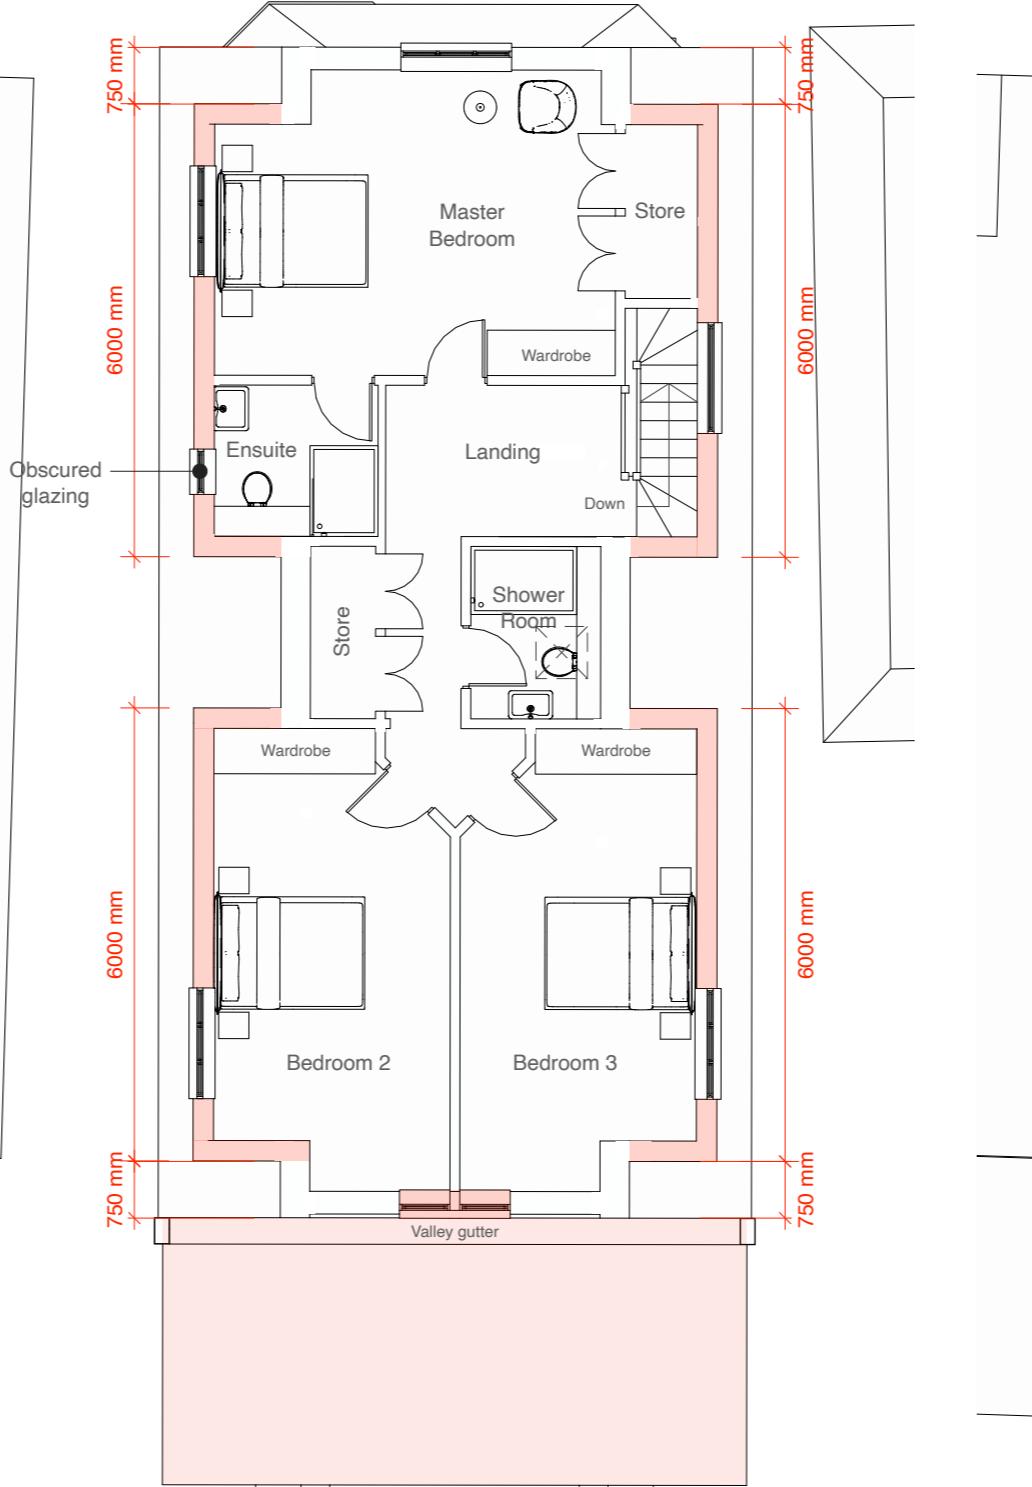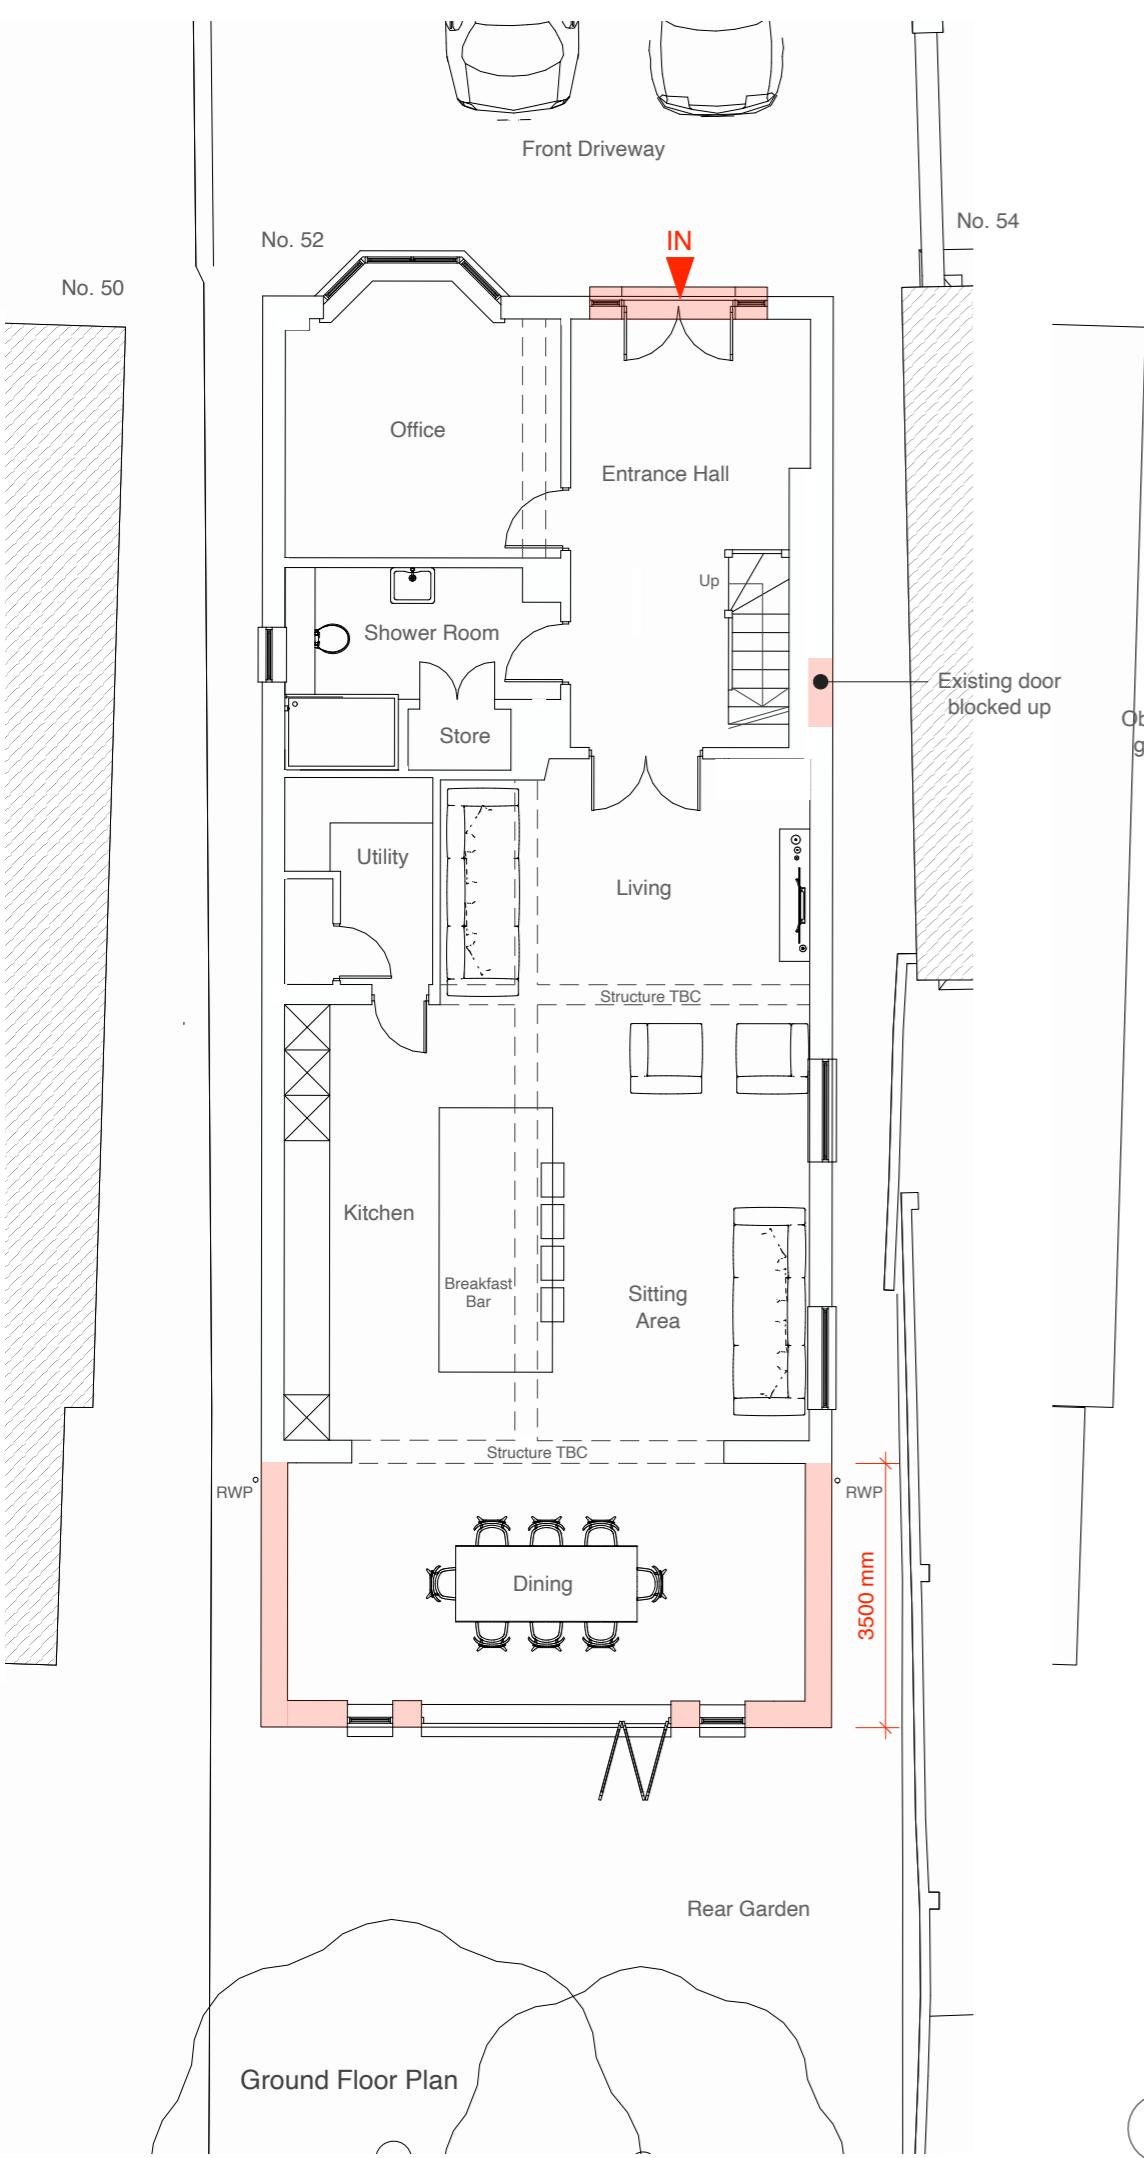

Drawing Title		Project no. / Stage / Drawing no. / Revision
Existing		1098- PLA- 052_A
GA Plans		Revision notes: A - First Issue
Project		Client
52 Copperfield Ave, Uxbridge, UB8 3NX		Faisal Ali
Date		Drawn by: LW
June 2023		Copyright Whitfield:Design © 2023 - ARB Registered Architect Web: www.whitfield-design.co.uk Email: liam@whitfield-design.co.uk Phone: 07810794436
NOTES: Print all drawings in full colour at A3 size. All measurements to be confirmed on site by the contractor prior to starting any building work. All structure indicative, see Structural Engineer's drawings for more information. Design to comply with the latest Building Regulations and Approved Documents.		

WHITFIELD:DESIGN

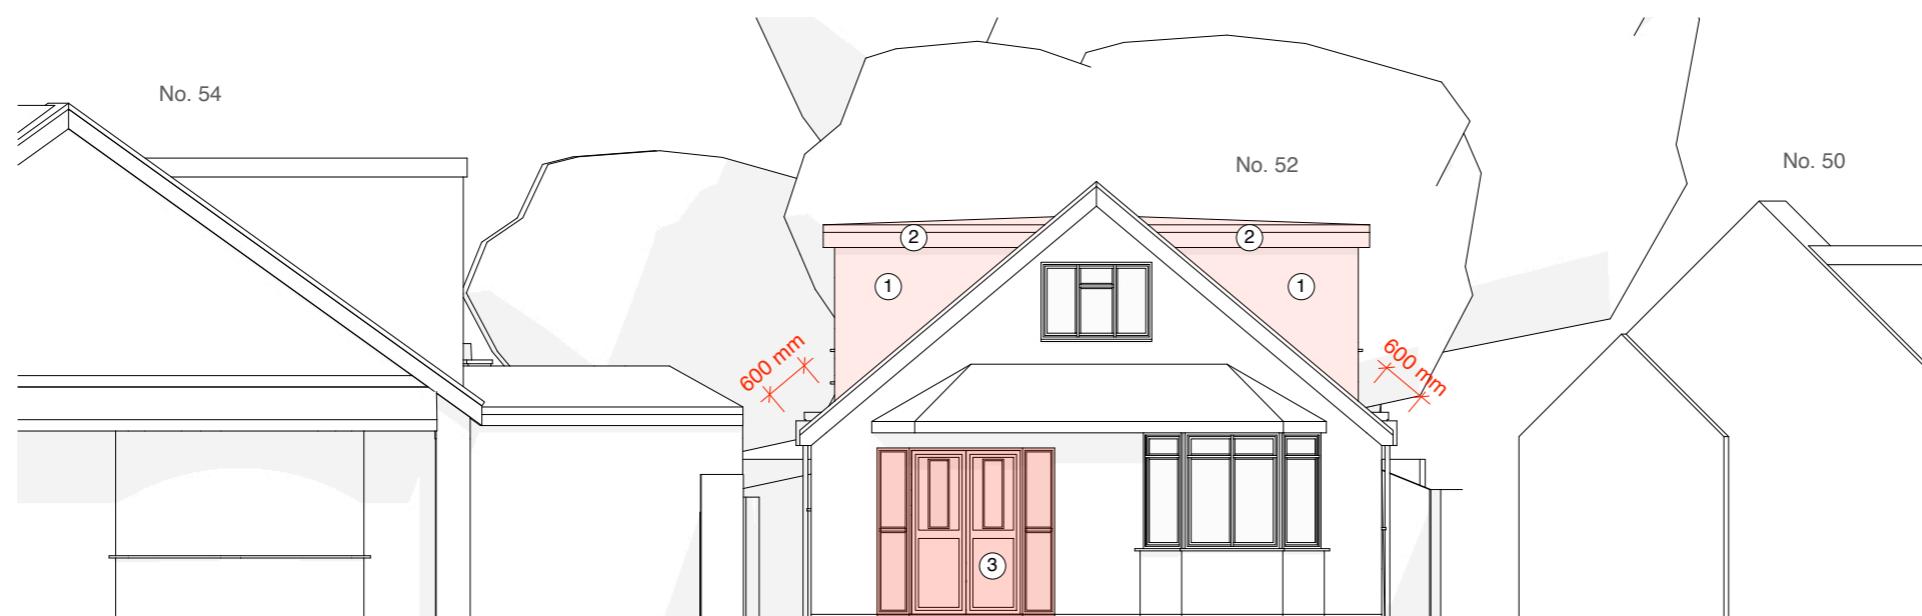

Front Elevation



Rear Elevation

1:100 @ A3



0 1 2 3 4 5

10m





MATERIALS KEY:

- ① Hanging tiles to match existing roof tiles in material, colour and texture
- ② Soffit and fascia to match existing
- ③ Windows / doors to match the existing property in colour and material
- ④ Facing brickwork to match the existing property
- ⑤ Dpc - Brickwork below dpc to be frost resisting engineering brick
- ⑥ Render to match the existing property - proprietary 2 coat waterproof render system to match the existing in colour and texture

Drawing Title		Project no. / Stage / Drawing no. / Revision
Existing Elevations		1098- PLA- 053_A
Revision notes:		Drawn by: LW
A - First Issue		
Project: 52 Copperfield Ave, Uxbridge, UB8 3NX Client: Faisal Ali		
Date: June 2023		
NOTES: Print all drawings in full colour at A3 size. All measurements to be confirmed on site by the contractor prior to starting any building work. All structure indicative, see Structural Engineer's drawings for more information. Design to comply with the latest Building Regulations and Approved Documents.		
Copyright Whitfield:Design © 2023 - ARB Registered Architect Web: www.whitfield-design.co.uk Email: liam@whitfield-design.co.uk Phone: 07810794436		
WHITFIELD:DESIGN		

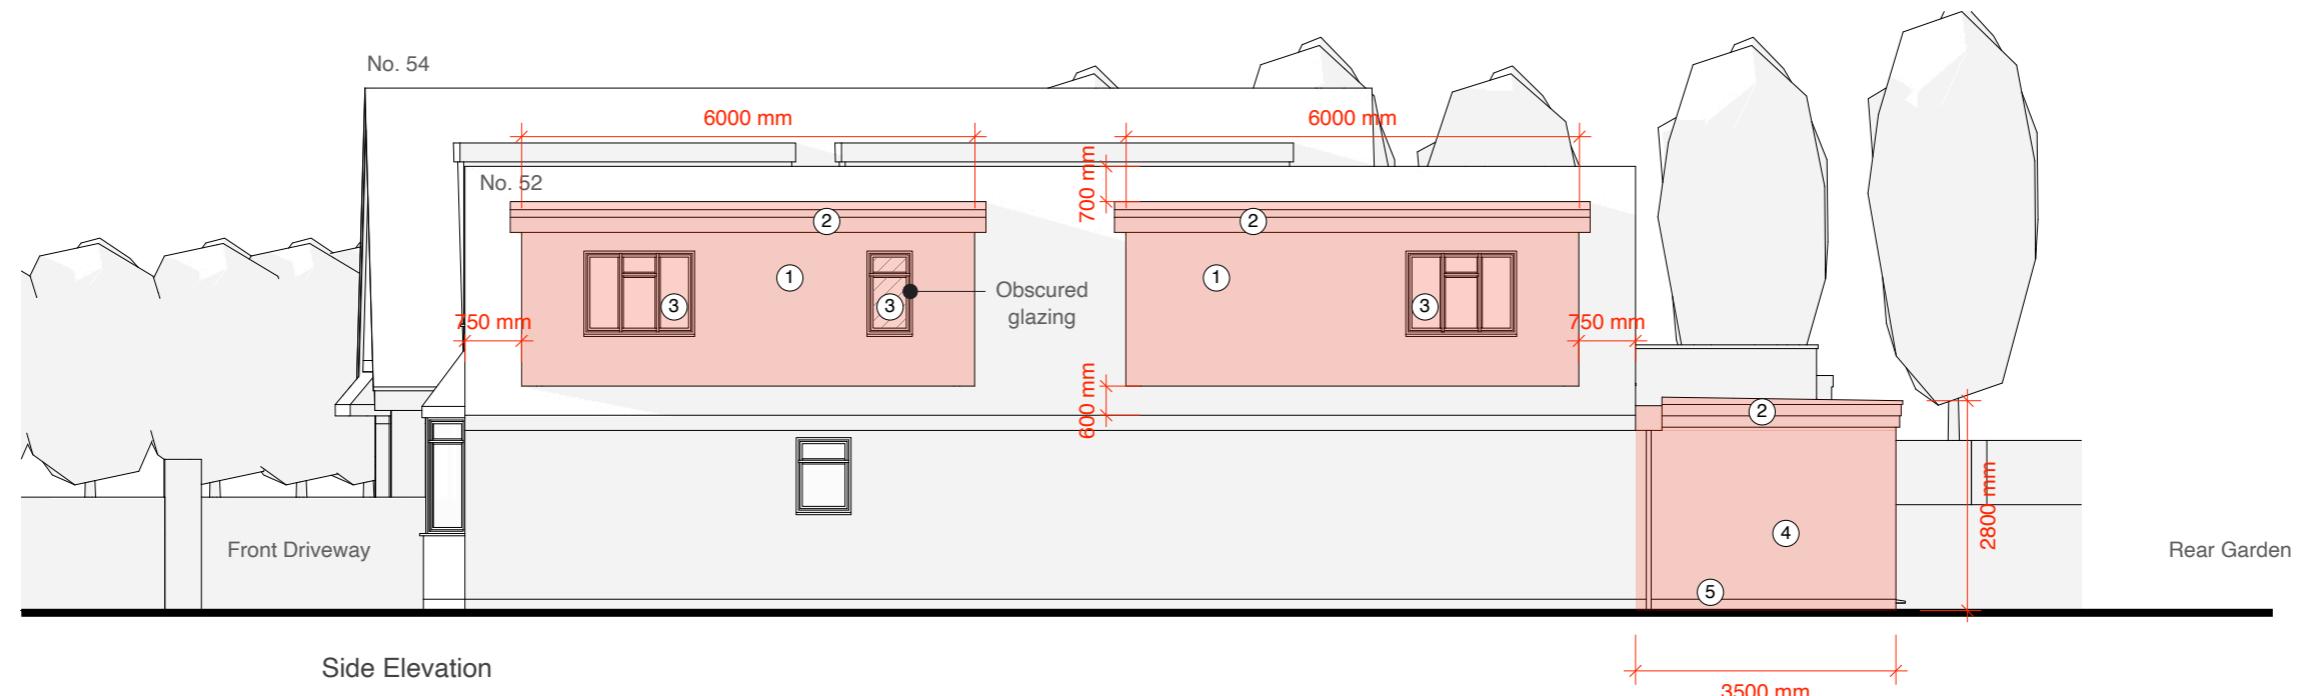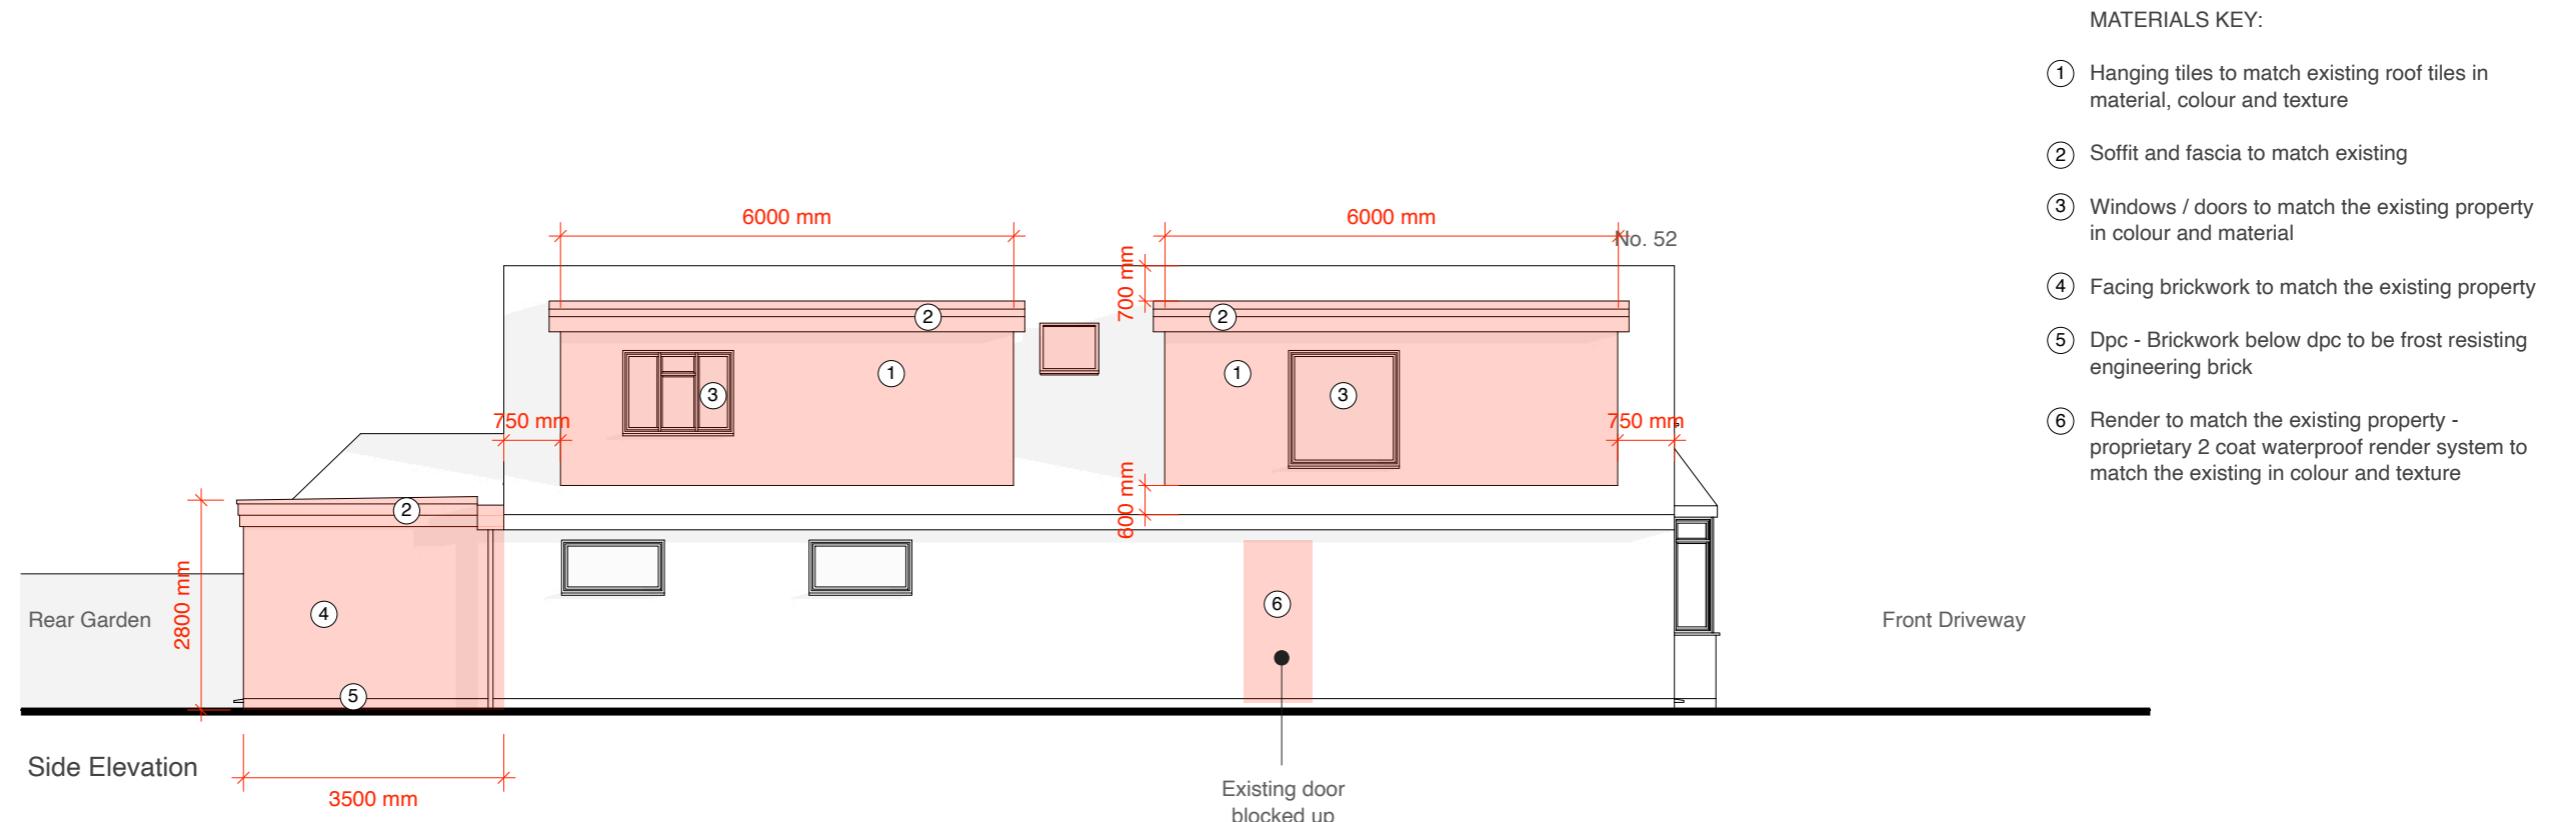

Drawing Title		Project no. / Stage / Drawing no. / Revision
Existing Elevations		1098- PLA- 054_A
Revision notes:		Drawn by: LW
A - First Issue		
Project: 52 Copperfield Ave, Uxbridge, UB8 3NX Client: Faisel Ali		
Date: June 2023		
<small>Copyright Whitfield:Design © 2023 - ARB Registered Architect Web: www.whitfield-design.co.uk Email: liam@whitfield-design.co.uk Phone: 07810794436</small>		
<small>NOTES: Print all drawings in full colour at A3 size. All measurements to be confirmed on site by the contractor prior to starting any building work. All structure indicative, see Structural Engineer's drawings for more information. Design to comply with the latest Building Regulations and Approved Documents.</small>		

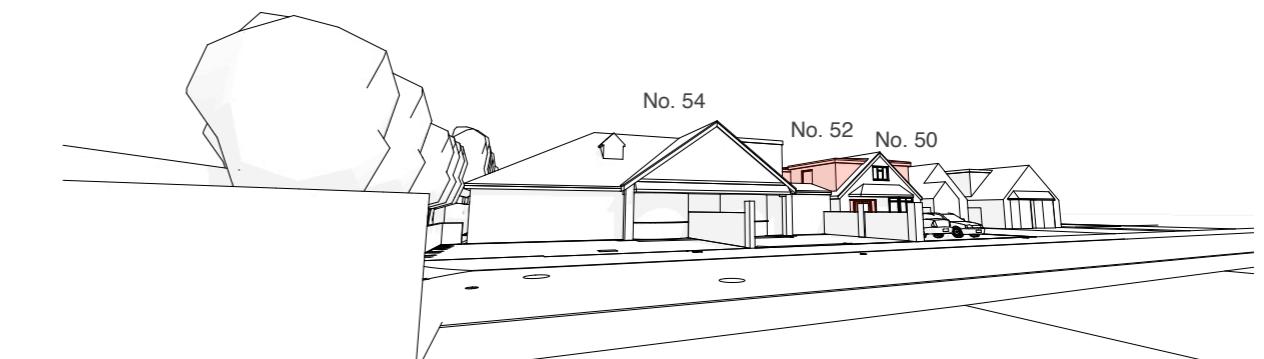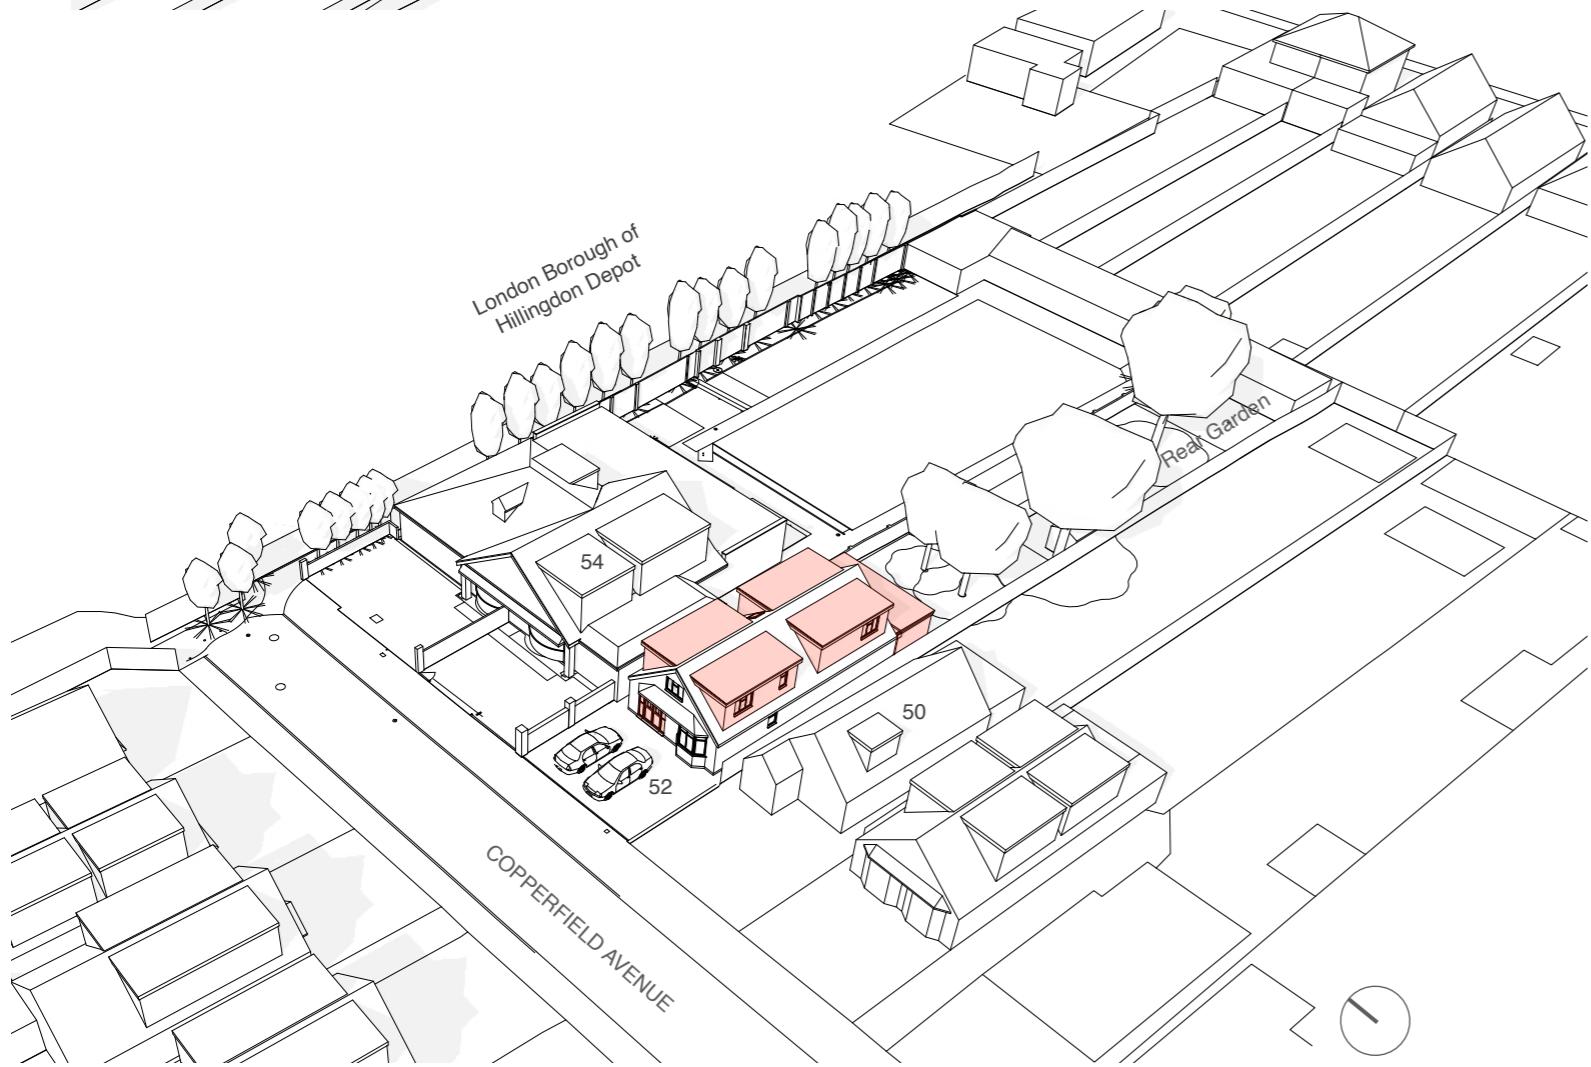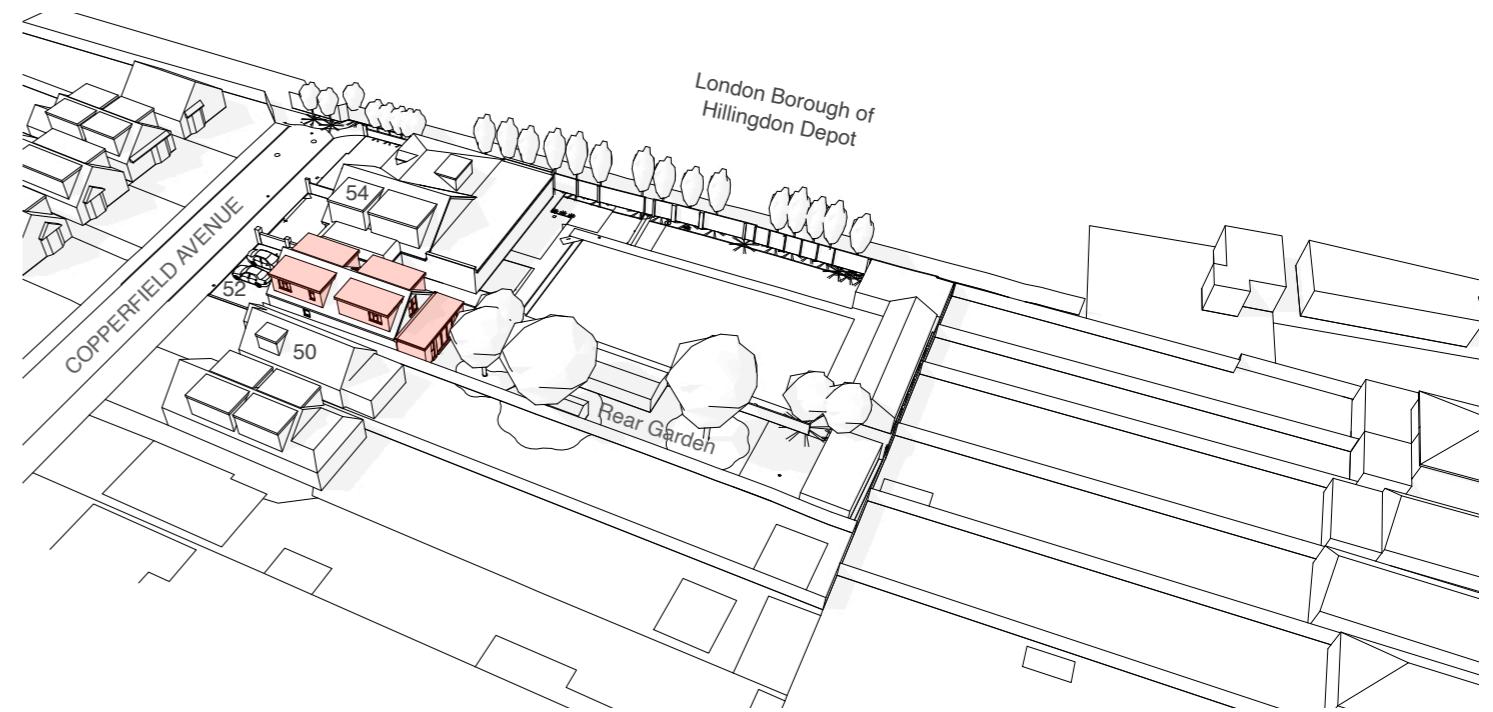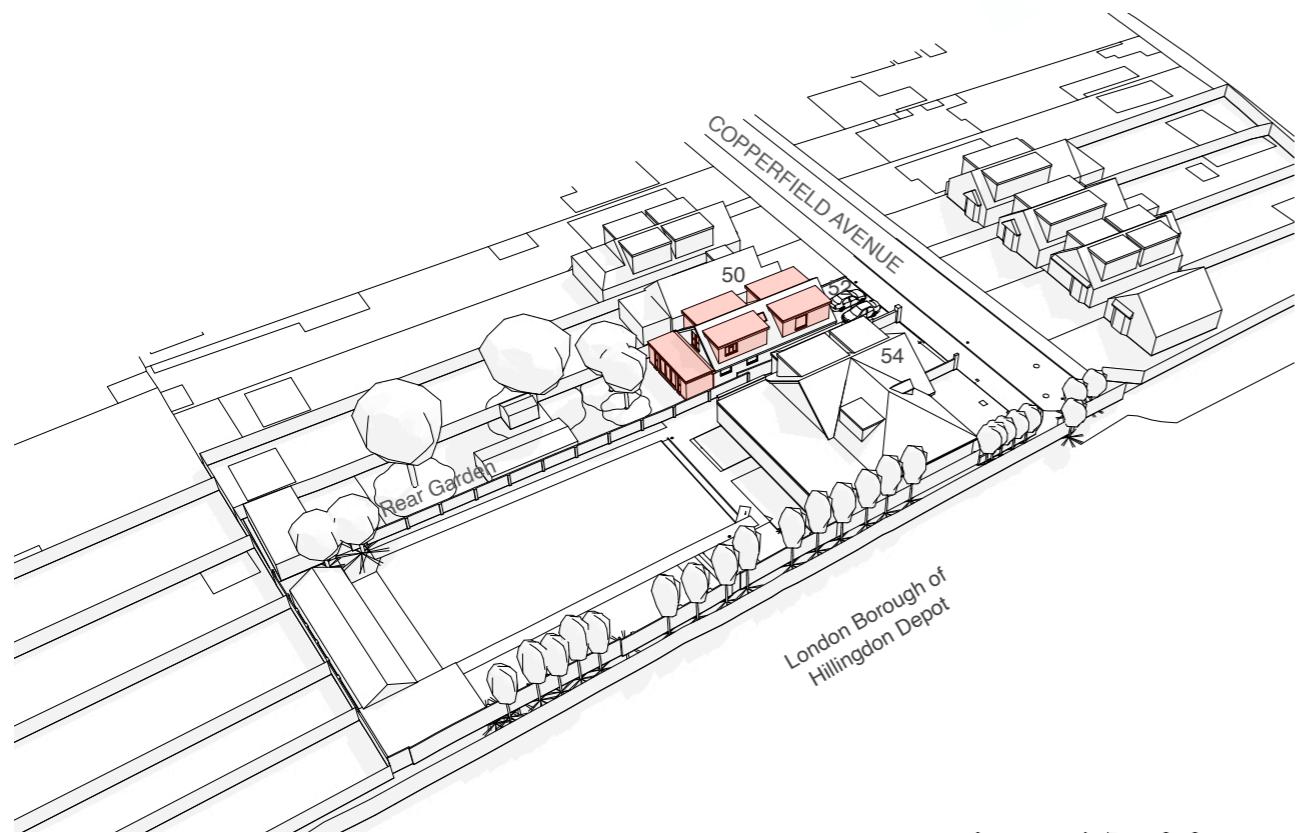

Drawing Title		Project no. / Stage /	Drawing no. / Revision
Existing 3D Views		1098- PLA-	055_A
Project		Revision notes:	Drawn by: LW
52 Copperfield Ave, Uxbridge, UB8 3NX		A - First Issue	
Client			
Faisal Ali			
Date		Copyright Whitfield:Design © 2023 - ARB Registered Architect	
June 2023		Web: www.whitfield-design.co.uk	
		Email: liam@whitfield-design.co.uk	
		Phone: 07810794436	
NOTES:			
Print all drawings in full colour at A3 size. All measurements to be confirmed on site by the contractor prior to starting any building work. All structure indicative, see Structural Engineer's drawings for more information. Design to comply with the latest Building Regulations and Approved Documents.			