


PLANNING APPLICATION DRAWING REFERENCE CH/52 Shed/ 3 Scale 1 : 50 at A3
52 COPPERFIELD AVENUE UB8 3NX REAR GARDEN RECREATION & STORAGE BUILDING



NORTH FACING ELEVATION OF REAR GARDEN RECREATION AND STORE BUILDING
GD = Glazed Doors PB = Painted Blockwork Wall TR = Tiled Roof

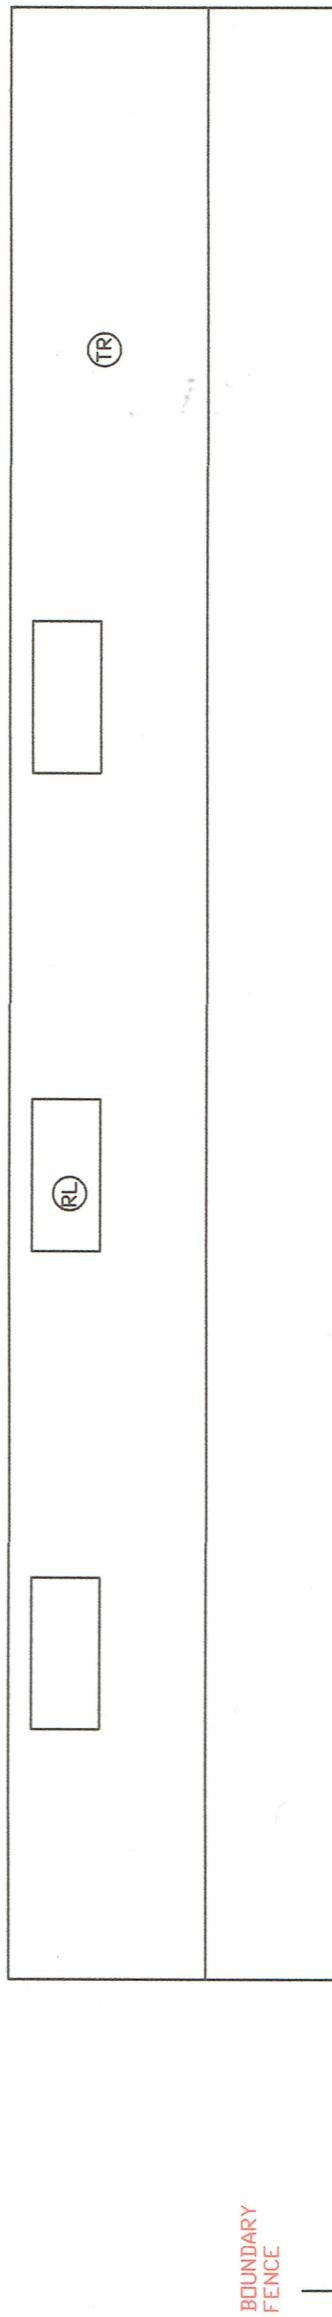


METRES

BOUNDARY
FENCE


SOUTH FACING ELEVATION OF REAR GARDEN RECREATION AND STORE BUILDING
UB = Painted Blockwork Wall TR = Tiled Roof RL = Roof Light

2.05m

PLANNING APPLICATION DRAWING REFERENCE CH/52 Shed/4 Scale 1 : 50 at A3
52 COPPERFIELD AV. UB8 3NX REAR GARDEN RECREATION & STORAGE BUILDING

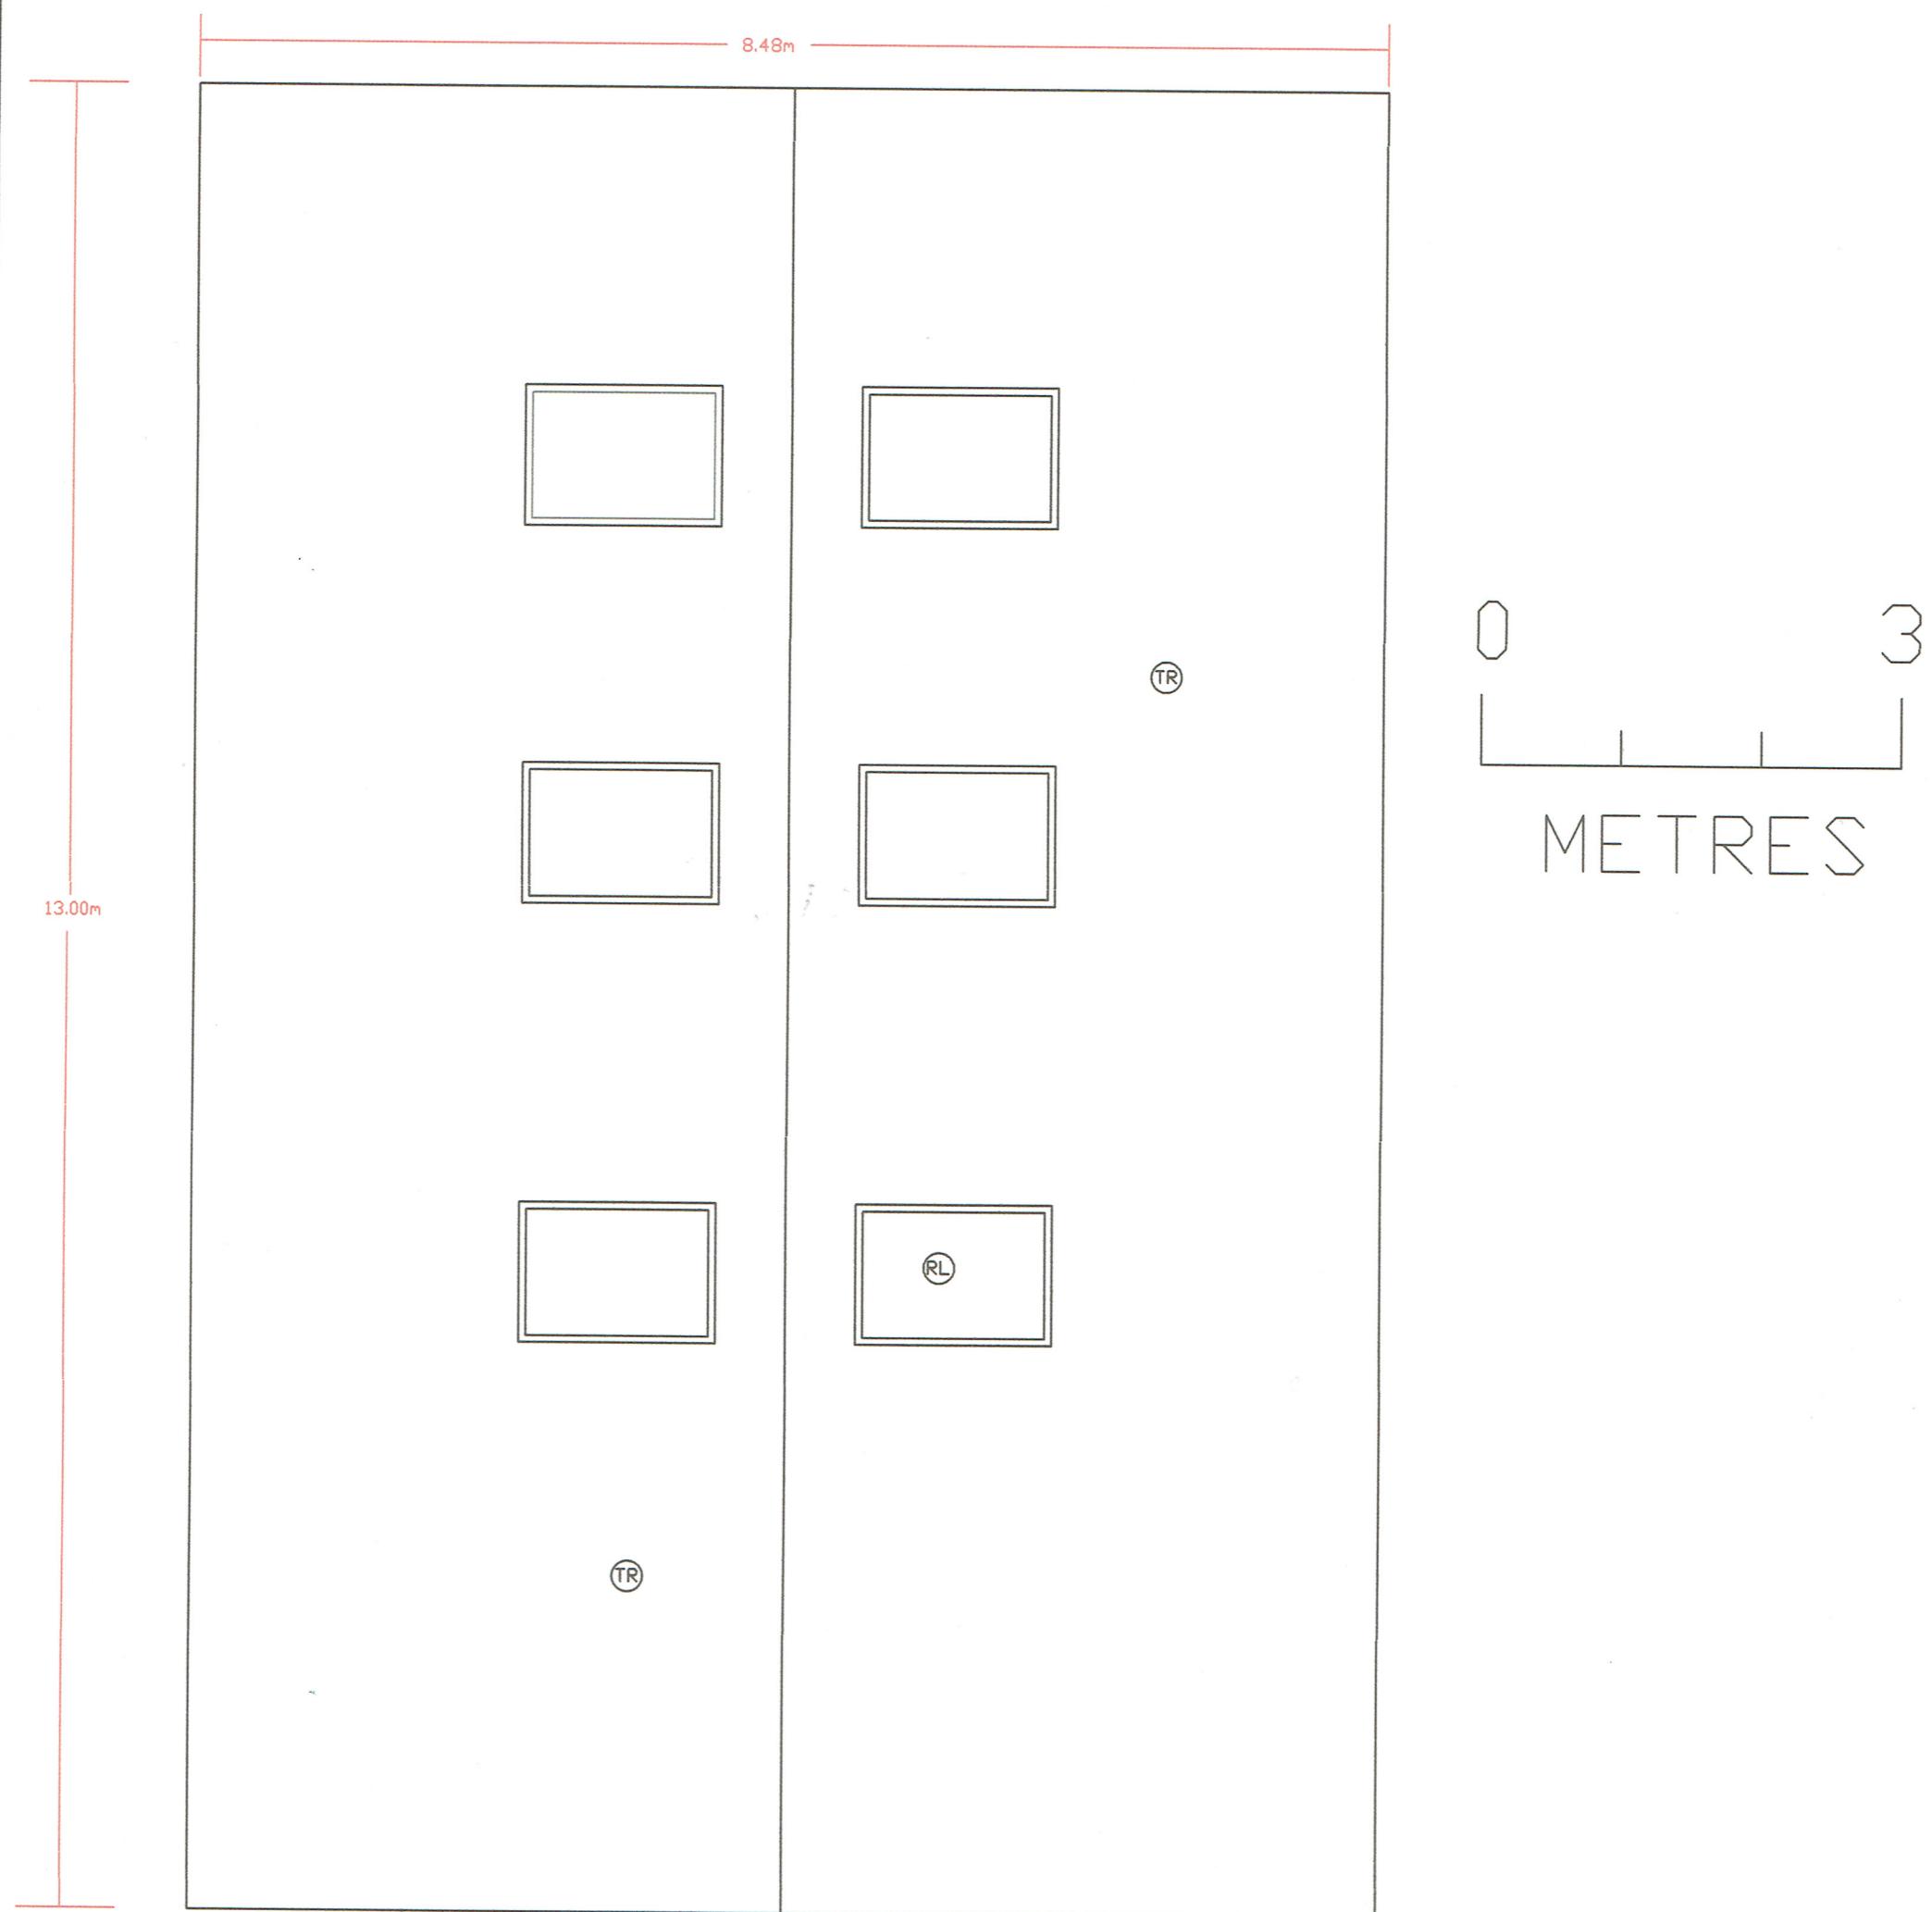


ROOF PLAN VIEW OF REAR GARDEN RECREATION AND STORE BUILDING
RL = Roof Light TR = Tiled Roof

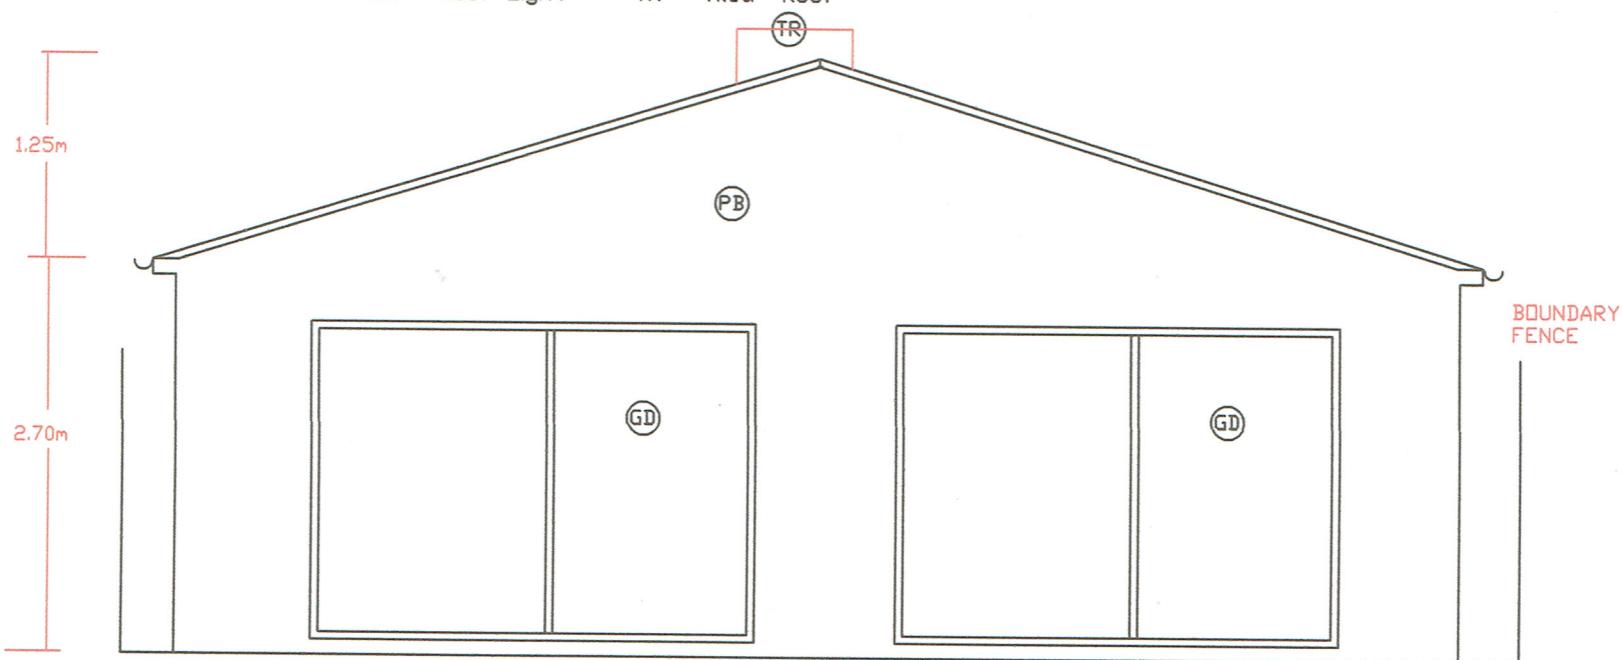


WEST FACING ELEVATION OF REAR GARDEN RECREATION AND STORE BUILDING
GD = Glazed Doors PB = Painted Blockwork Wall TR = Tiled Roof

PLANNING APPLICATION DRAWING REFERENCE CH/52 Shed/5 Scale 1 : 50 at A3
52 COPPERFIELD AV. UB8 3NX REAR GARDEN RECREATION & STORAGE BUILDING

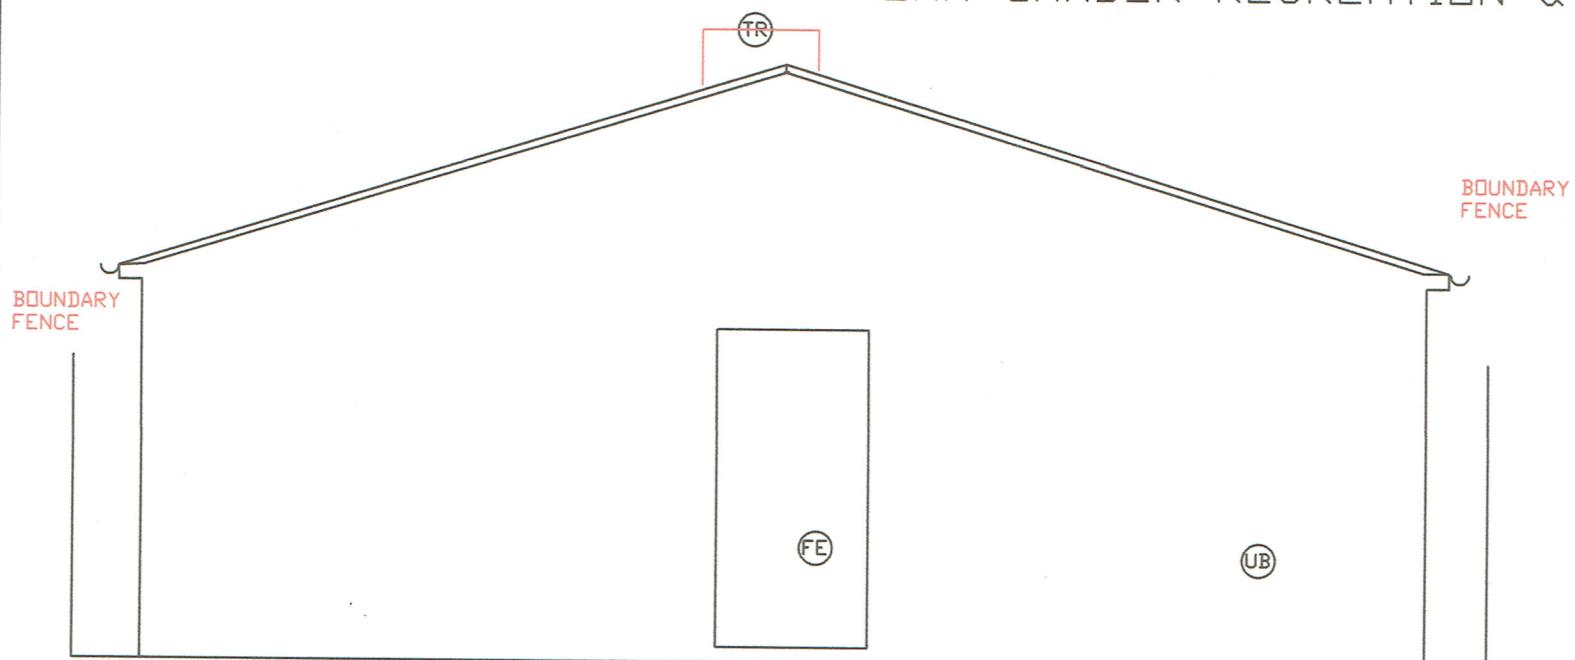

EAST FACING ELEVATION OF REAR GARDEN RECREATION AND STORE BUILDING
FE = Fire Exit UB = Unpainted Blockwork Wall TR = Tiled Roof

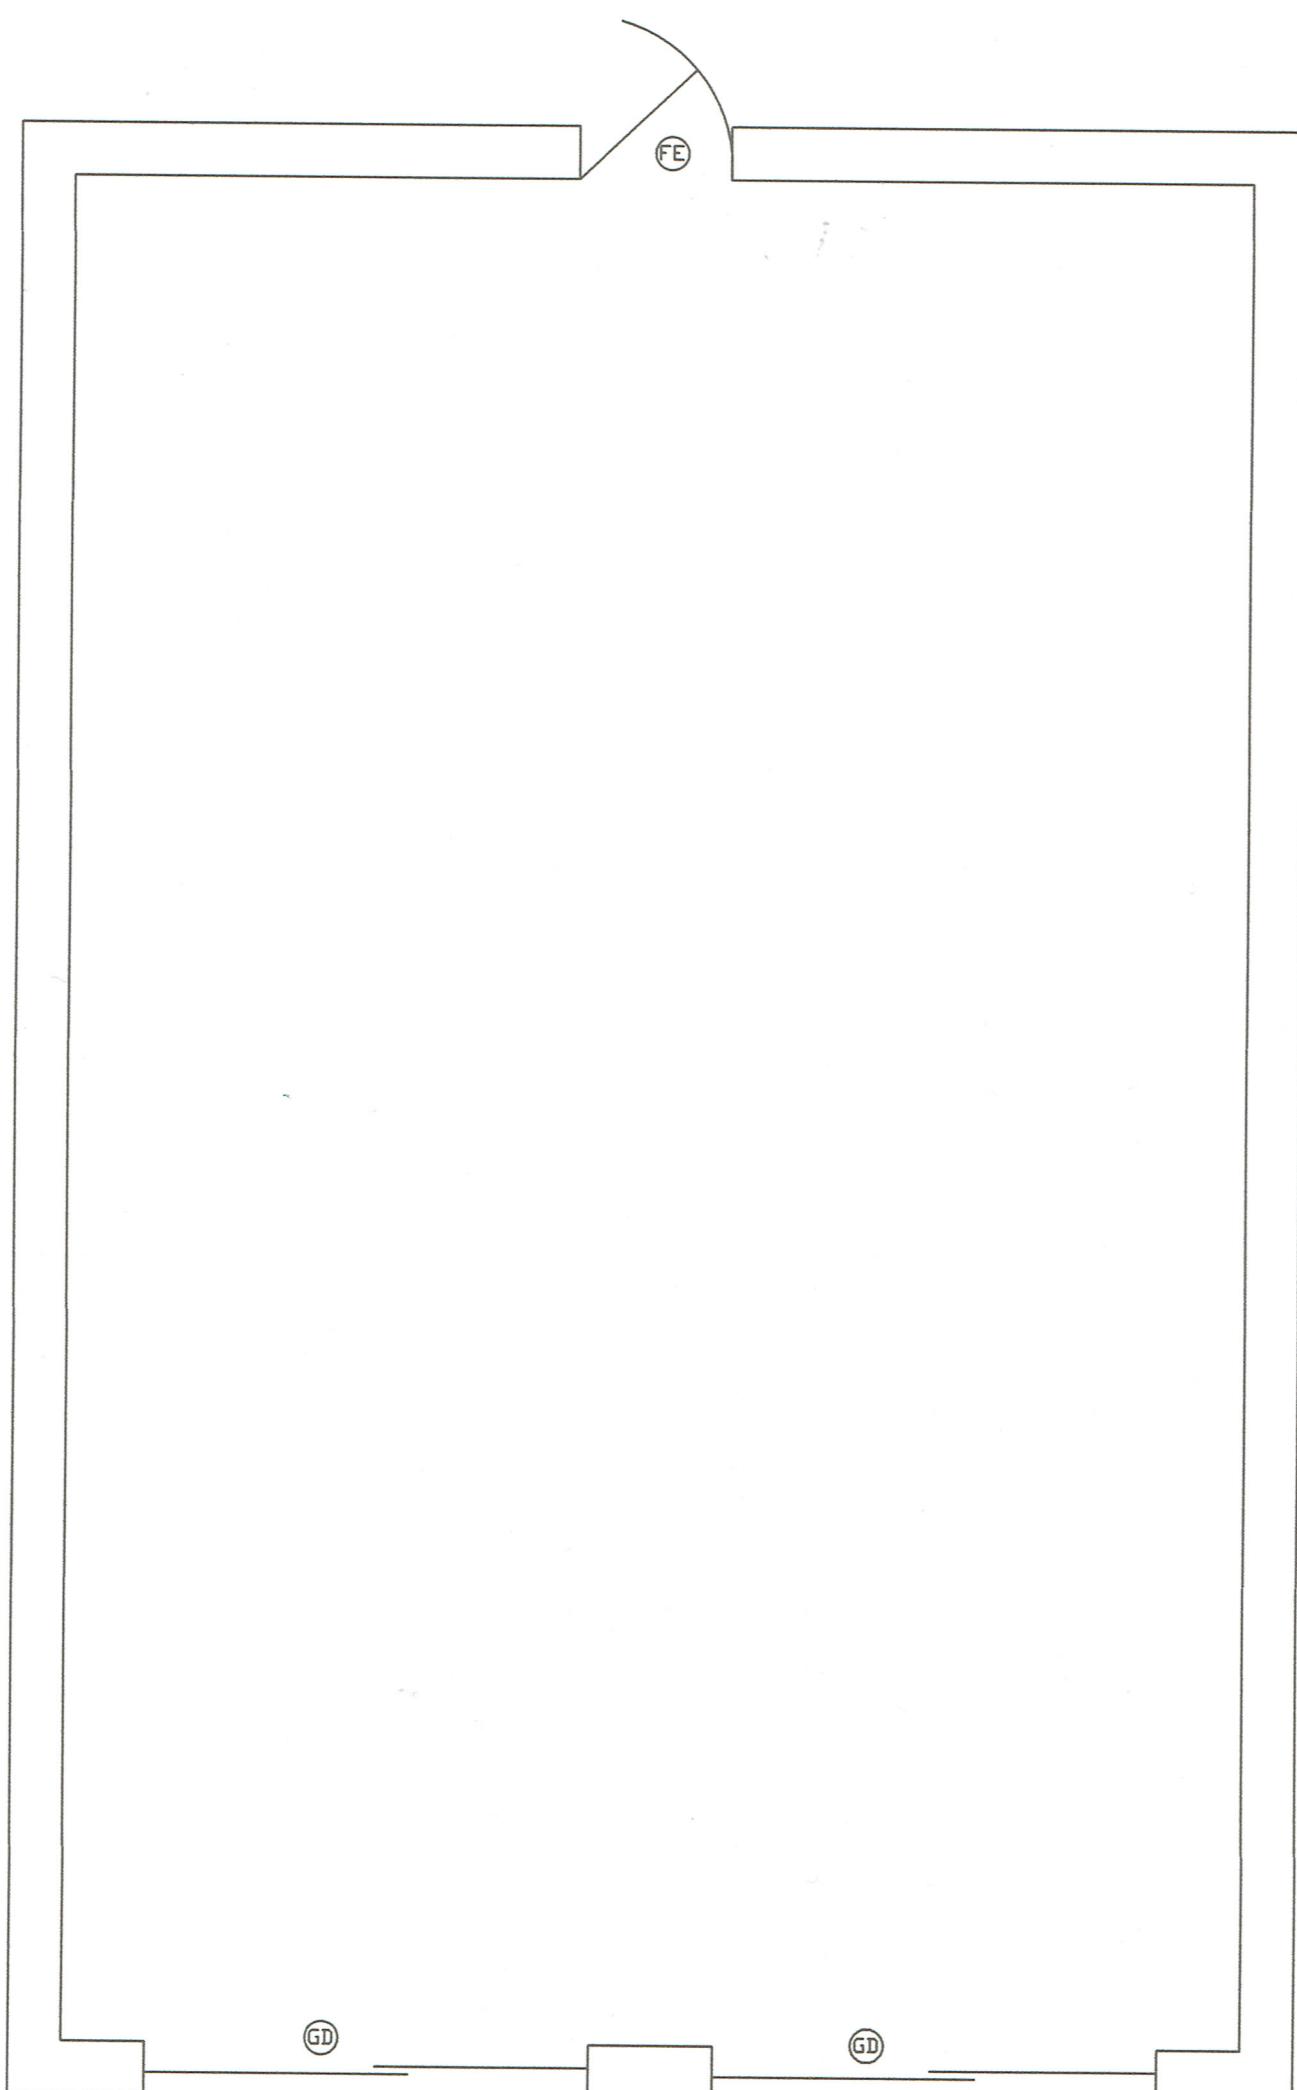

0 3
METRES

INTERIOR OF REAR GARDEN RECREATION AND STORE BUILDING
GD = Glazed Doors FE = Fire Exit