




CURRENT FRONT ELEVATION

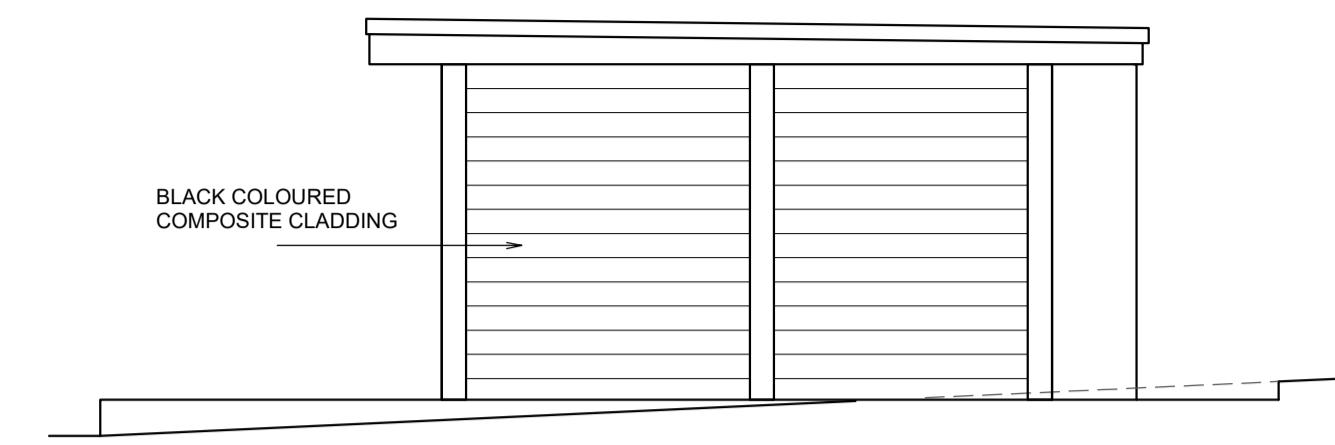


CURRENT SIDE ELEVATION

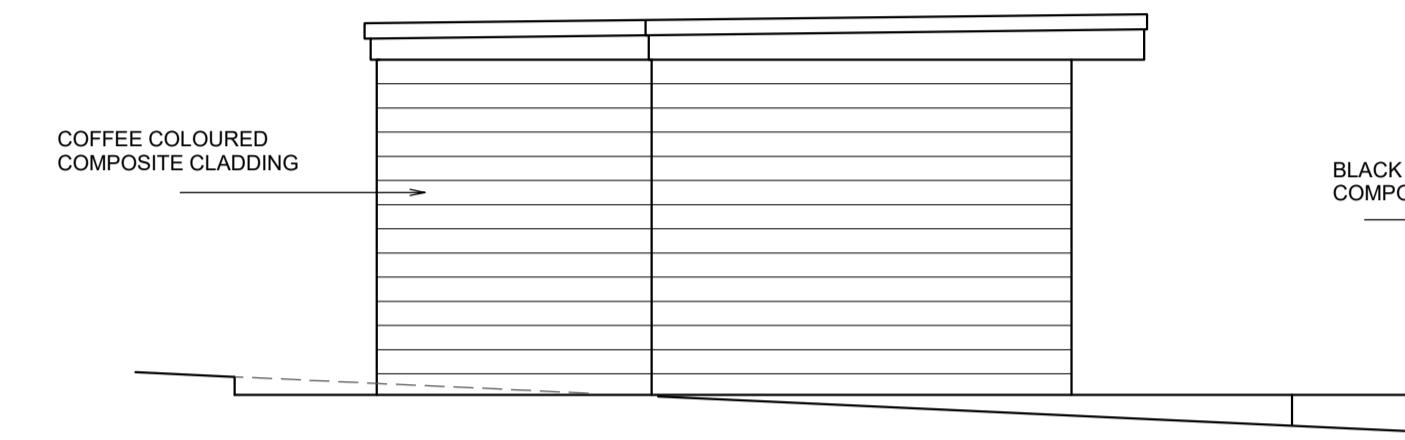


CURRENT SIDE ELEVATION

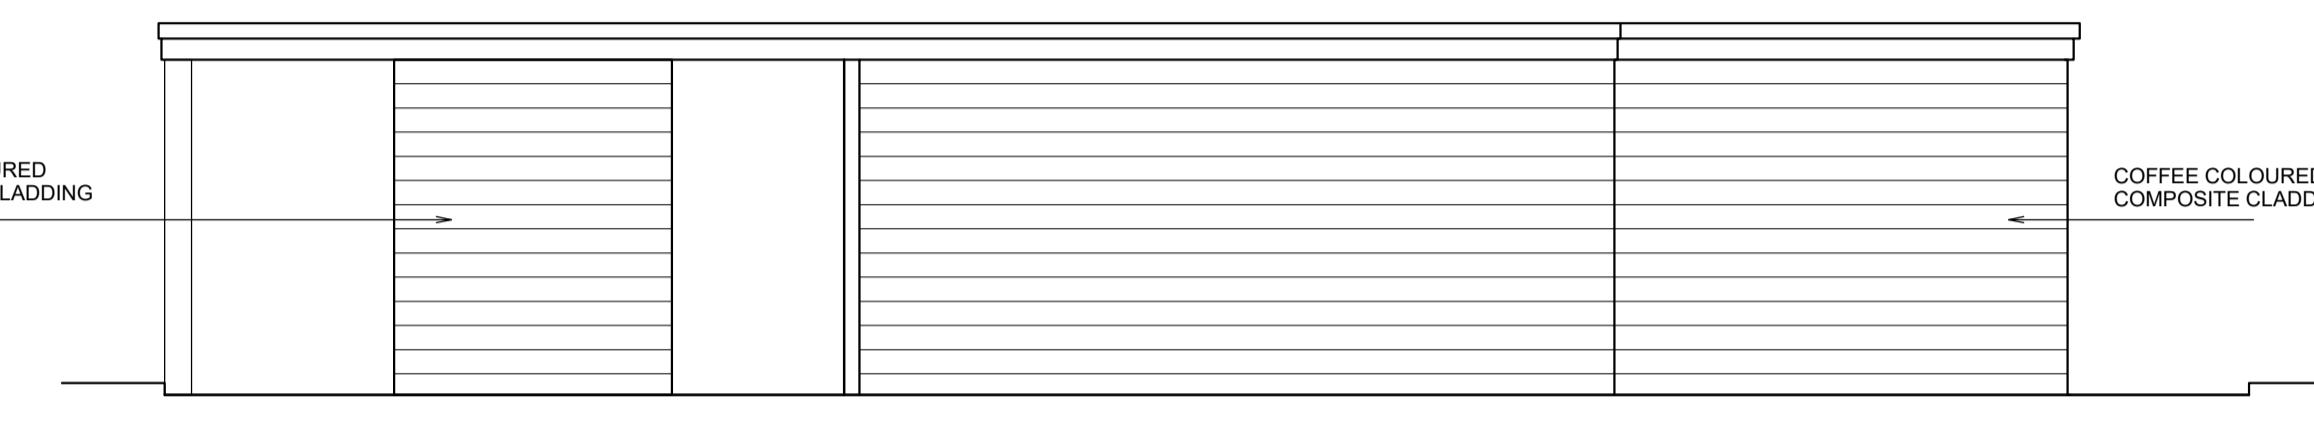

CURRENT REAR ELEVATION

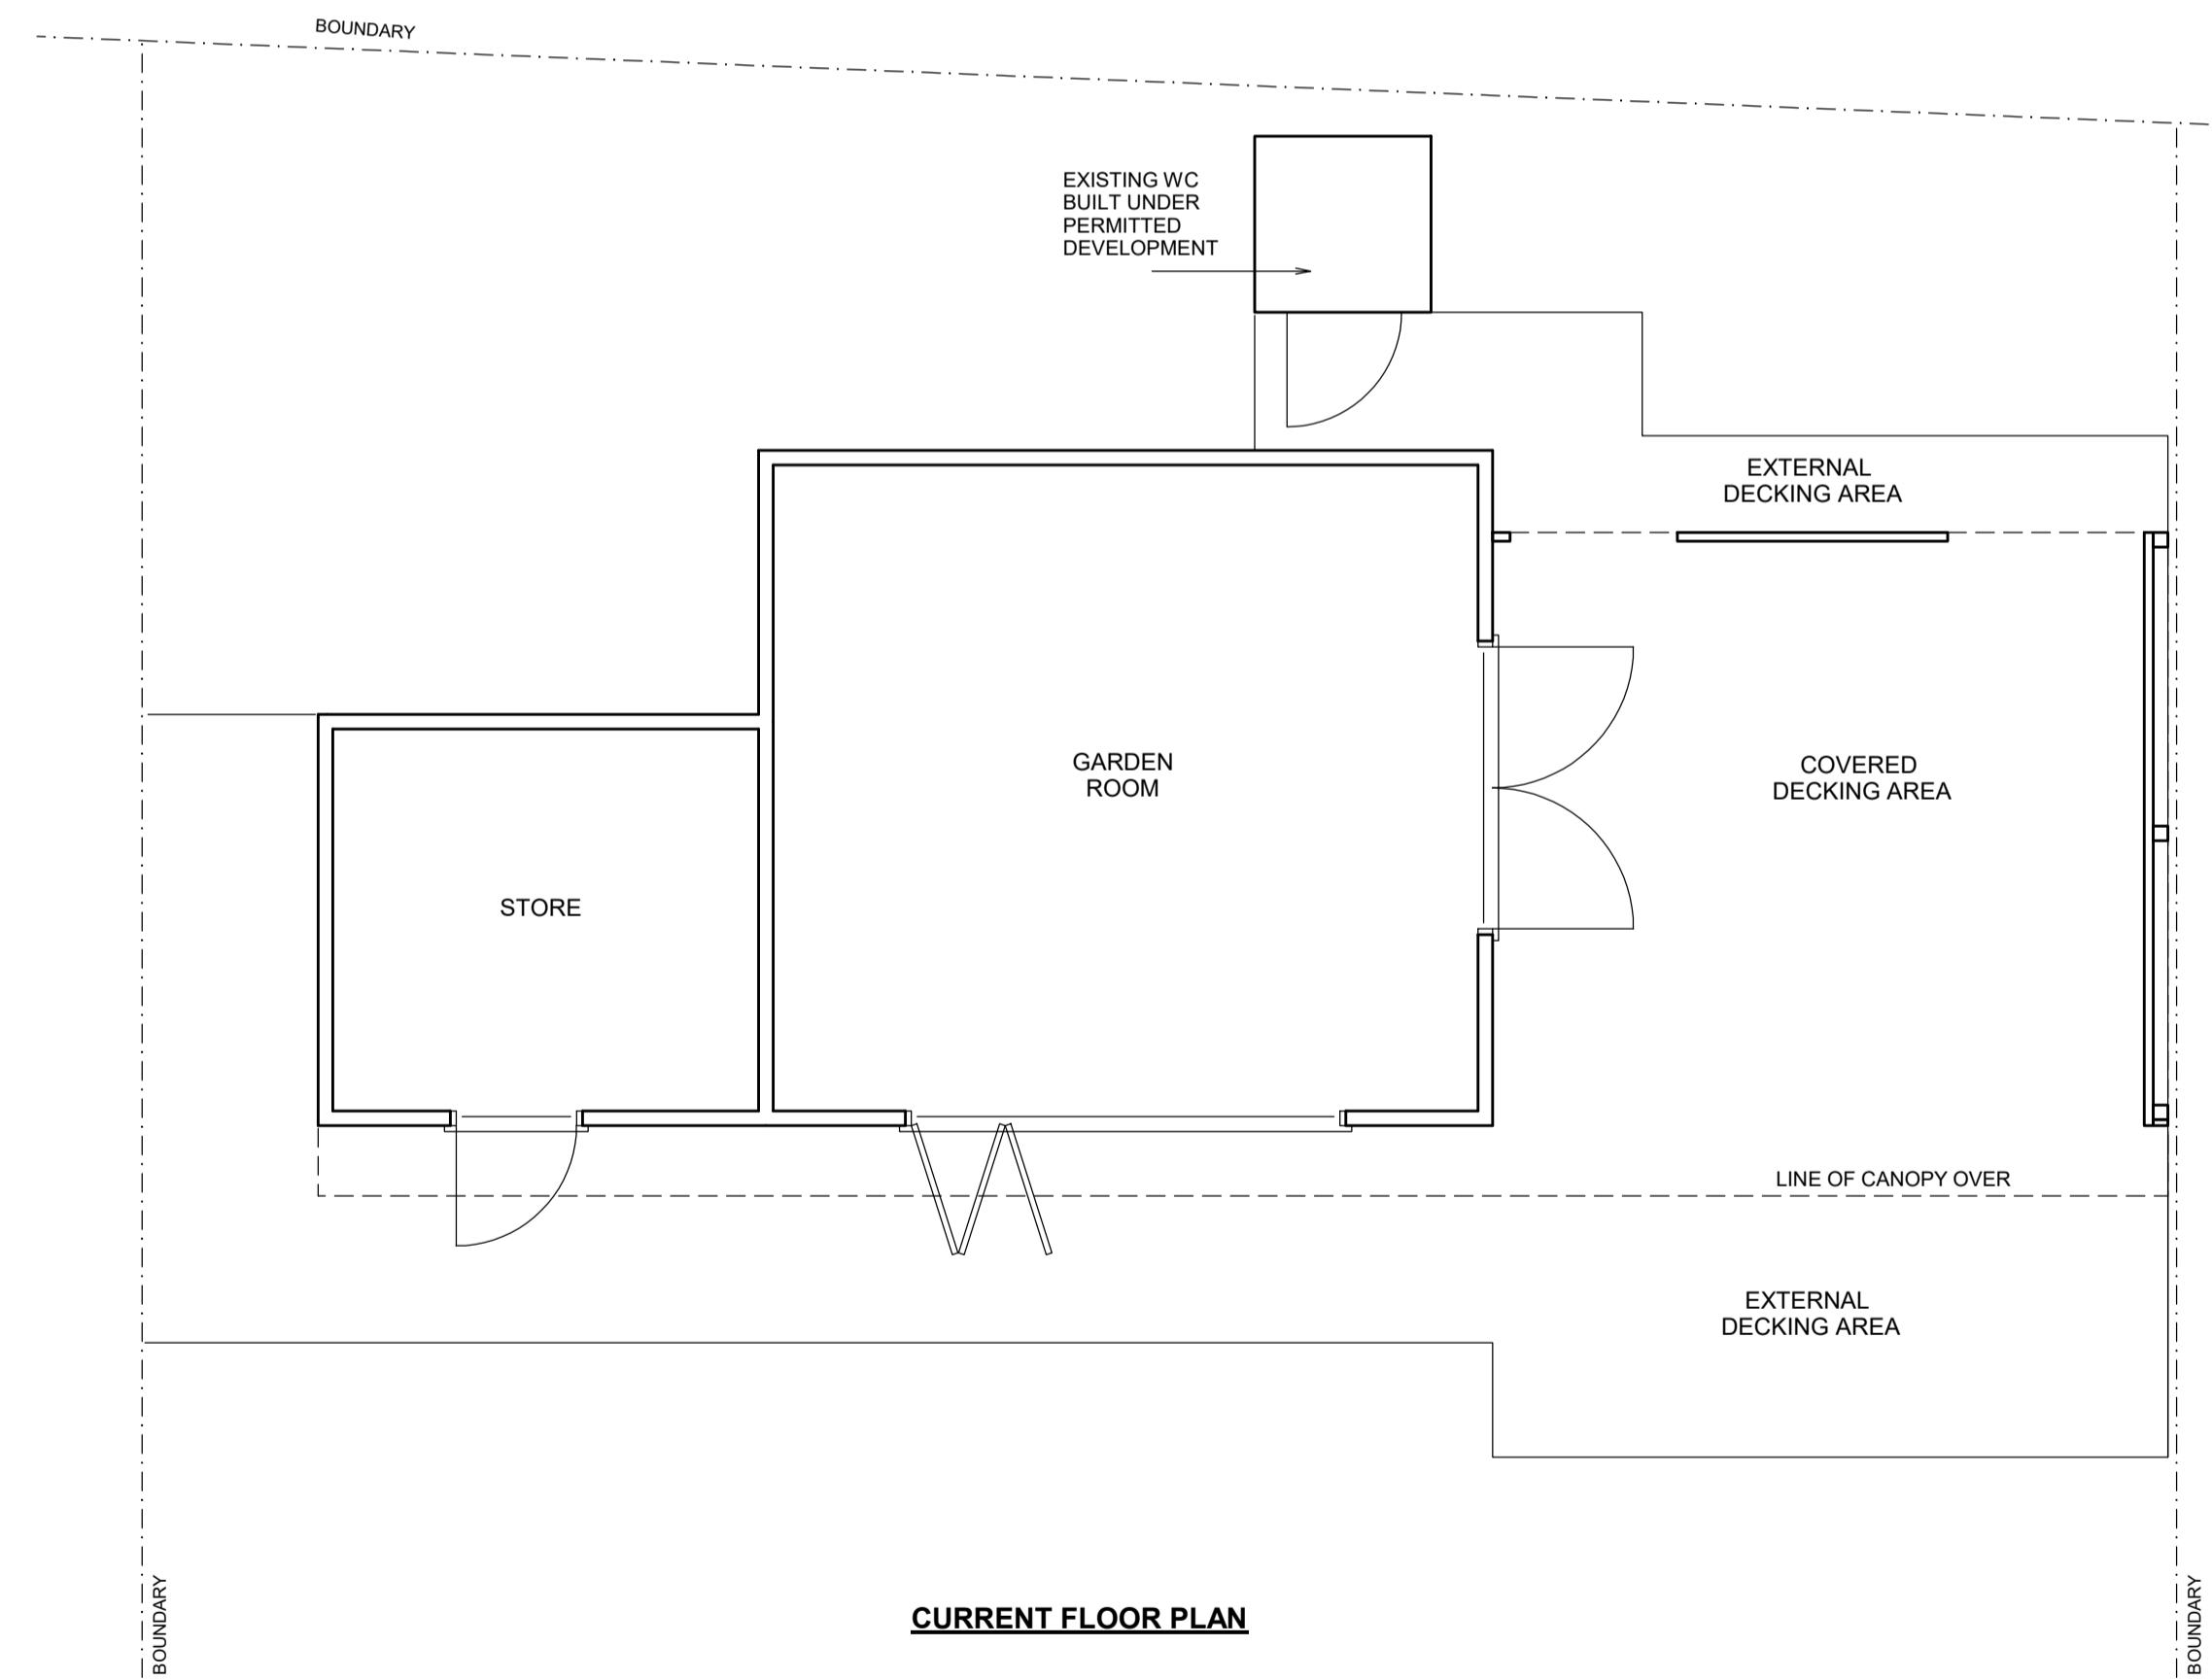

CURRENT FLOOR PLAN

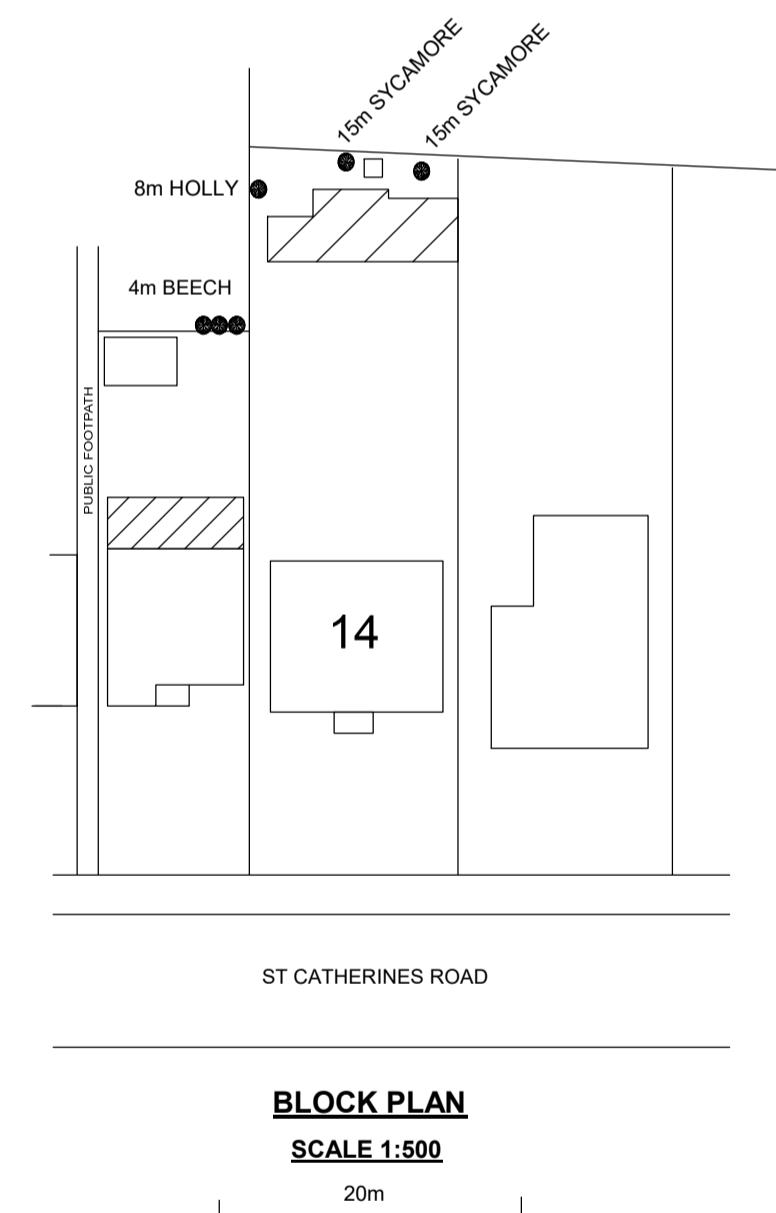

BLOCK PLAN  
SCALE 1:500

5.00 METRES @ 1:50

© COPYRIGHT JAMES RUSH ASSOCIATES LTD  
14 ST CATHERINES ROAD RUISLIP MIDDX HA4 7RU  
GARDEN OUTBUILDING WITH DECKING AND ROOF EXTENDING OVER DECKING

JAMES RUSH ASSOCIATES LTD

54 JOINERS LANE CHALFONT ST PETER  
BUCKINGHAMSHIRE SL9 0AT TEL: 01923 775 761  
EMAIL: jamesrush@hotmail.com

SCALE 1:50 @ A1  
DEC 2021

DRG No. 2290.1 REV A

BOUNDARIES ESTIMATED AND TO BE CONFIRMED ON SITE. ALL NEW WORKS TO BE  
CONTAINED WITHIN TRUE BOUNDARIES UNLESS STATED OTHERWISE ON PLAN  
ON SITE BEFORE ANY WORK COMMENCES  
ALL DRAINS & TREES ARE ESTIMATED AND ARE TO BE CHECKED & CONFIRMED  
ALL WORK TO BE CARRIED OUT & SUPERVISED BY COMPETENT OPERATIVES  
SINCE WE HAVE NO ACCESS TO THE DEEDS OF THE PROPERTY IT IS THE  
RESPONSIBILITY OF THE CLIENT TO ENSURE THAT THE WORKS DO NOT  
CONTRAVENE ANY RESTRICTIVE COVENANTS CONTAINED IN THE DEEDS