


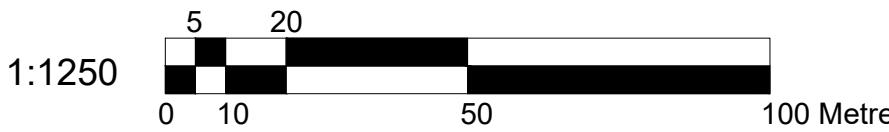


Location Plan

Scale 1:1250




Block Plan

Scale 1:500

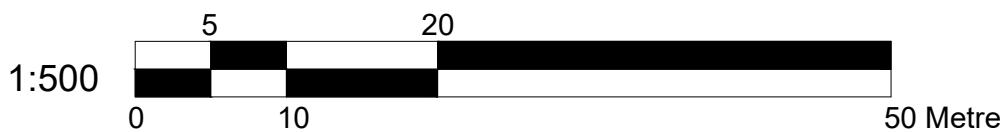


Key:
- proposed extension

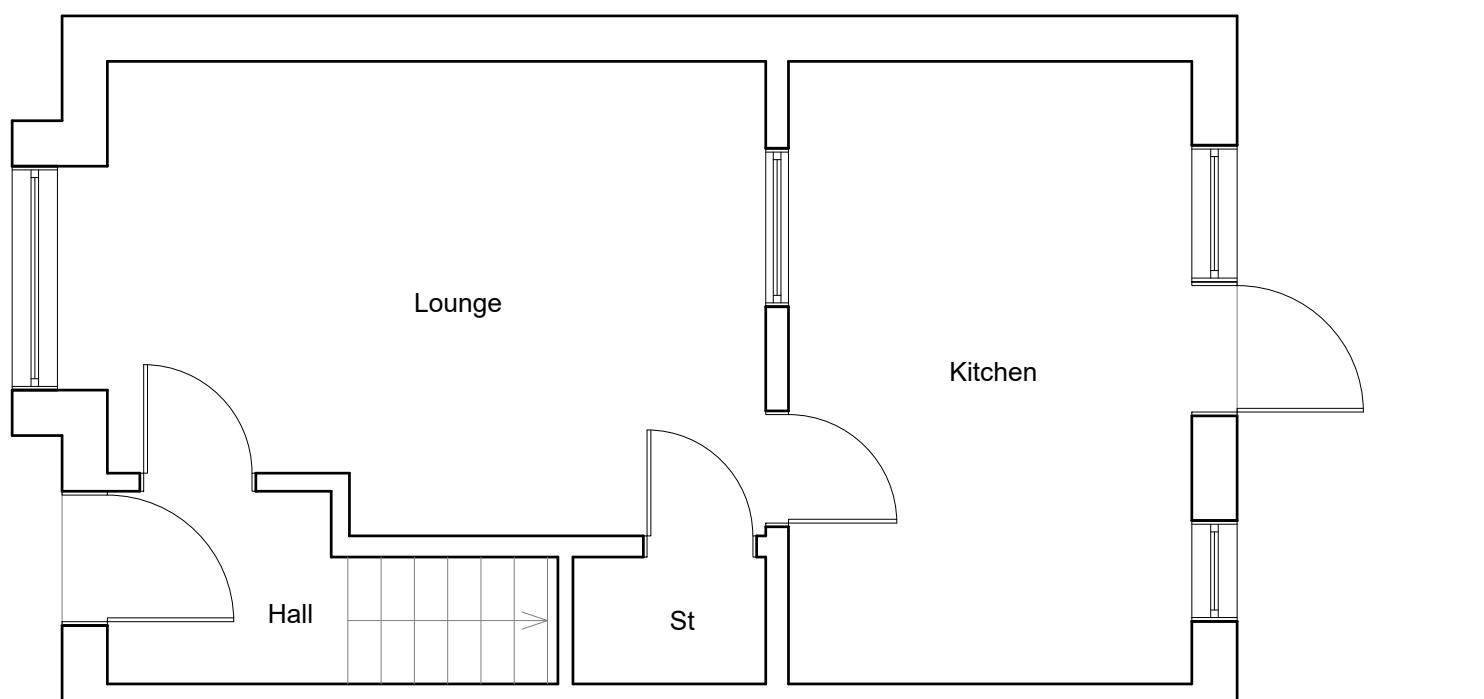


Scale:1:50

Neighbour's Extension

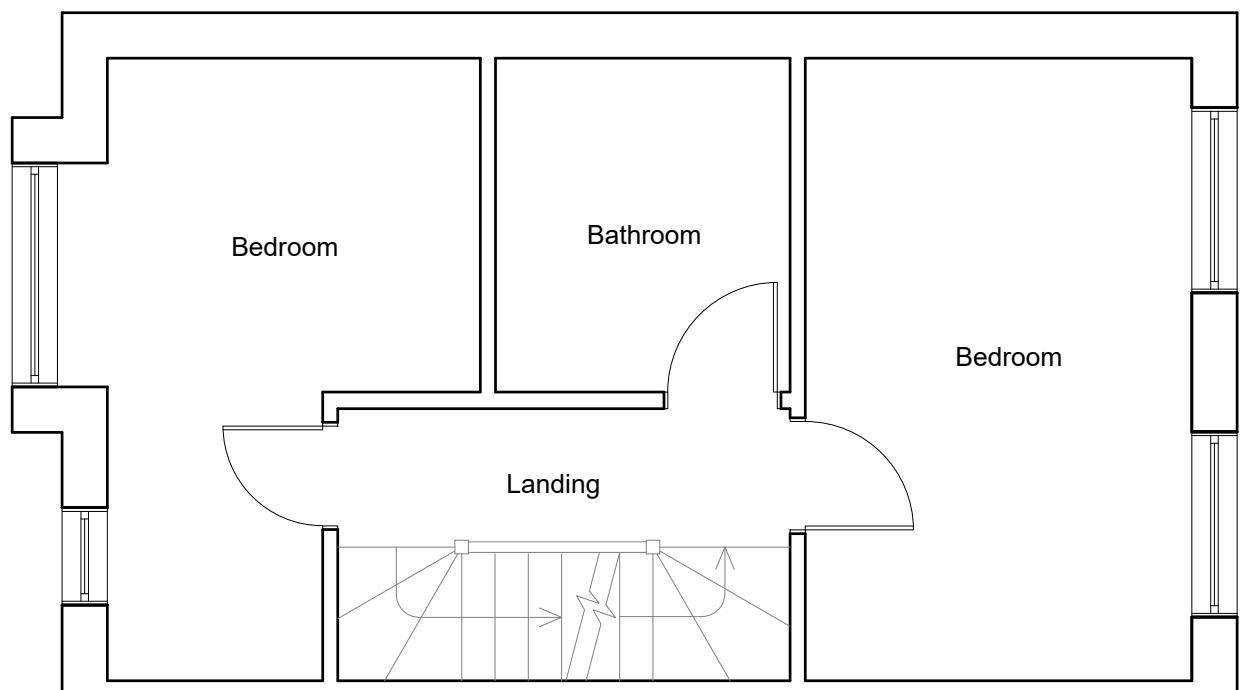

Scale:1:50

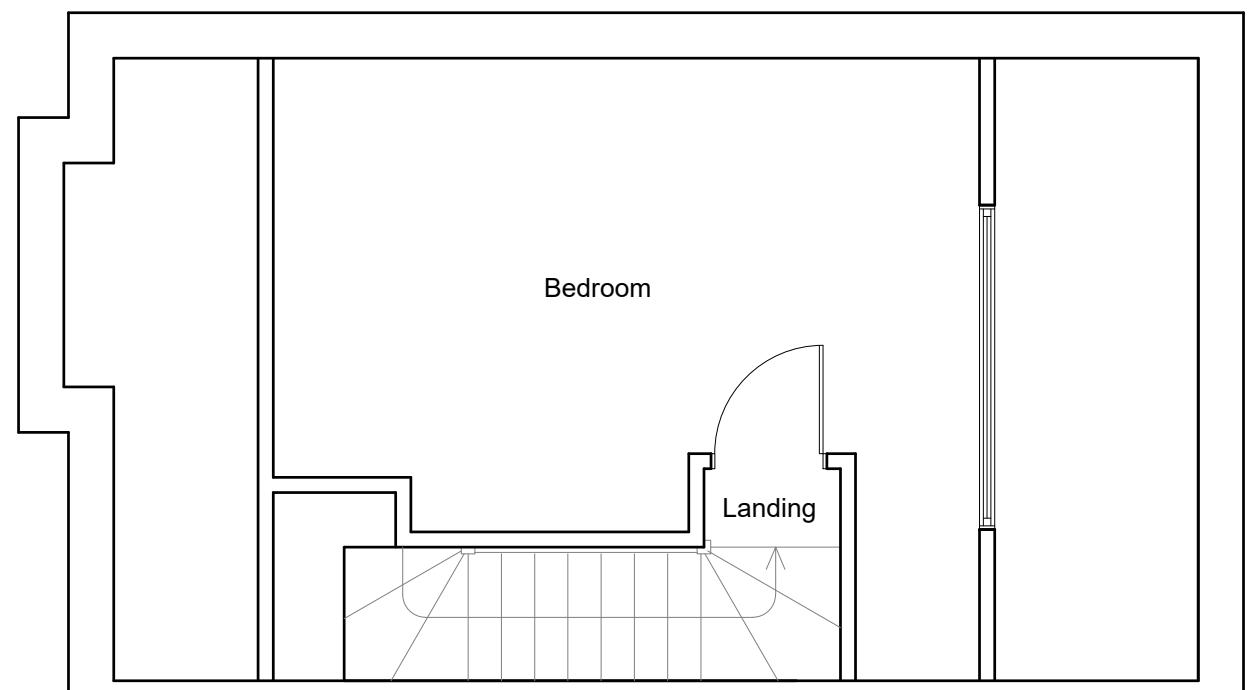

Scale:1:50

1:50




<p>Dimensions to be verified on site DO NOT SCALE FROM THIS DRAWING. Any areas indicated on this drawing are for guidance only. No responsibility is taken for their accuracy. This drawing is the property of BANCIL PARTNERSHIP LTD Copyright is reserved by them and the drawing is issued on the condition that it is not copied, reproduced, retained or disclosed to any unauthorised person, either wholly or in part without the consent in writing of BANCIL PARTNERSHIP LTD</p>	<p>Site Address: 9 Hilton Road Uxbridge Middlesex UB8 2DL</p>	<p>Client Detail: 9 Hilton Road Uxbridge Middlesex UB8 2DL</p>	<p>Title: Existing Ground Floor Plan Existing First Floor Plan Existing Second Floor Plan</p>	<p>Drawn By: NM Checked By: SM Date: 02/2025 Drawing No. PL1/SM/3456 - 01</p>	<p>Revisions:</p> <table border="1"> <tr> <td>Rev</td> <td>Revision</td> <td>Date</td> </tr> <tr> <td></td> <td></td> <td></td> </tr> </table>			Rev	Revision	Date												
Rev	Revision	Date																				
Scale: 1:50	Paper Size: A3																					


131 Heston Road, Hounslow, Middx, TW5 0RD Tel: 020 8574 4546 Fax: 020 8574 4526




Existing Front Elevation
Scale:1:100

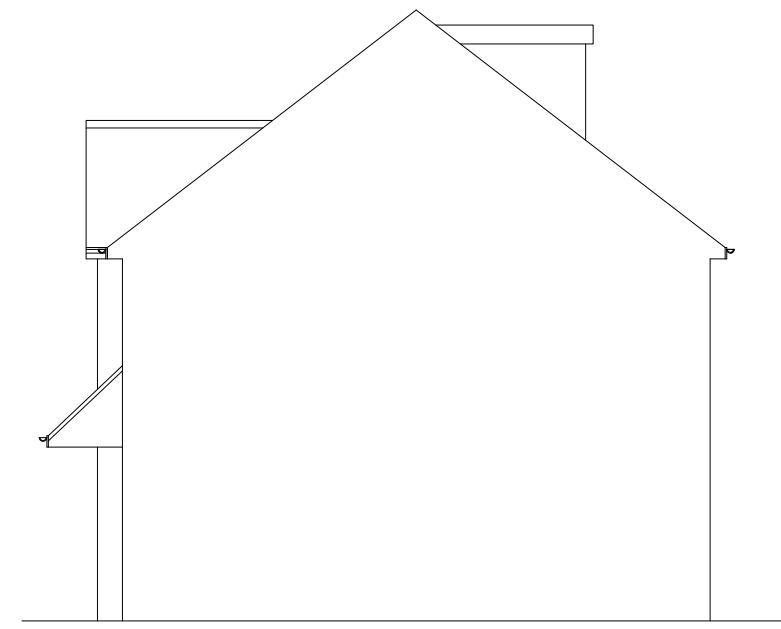

Existing Side Elevation
Scale:1:100

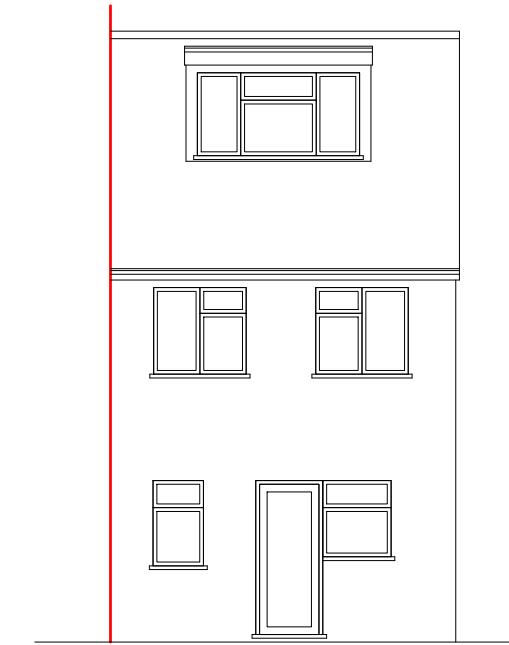


Existing Rear Elevation
Scale:1:100

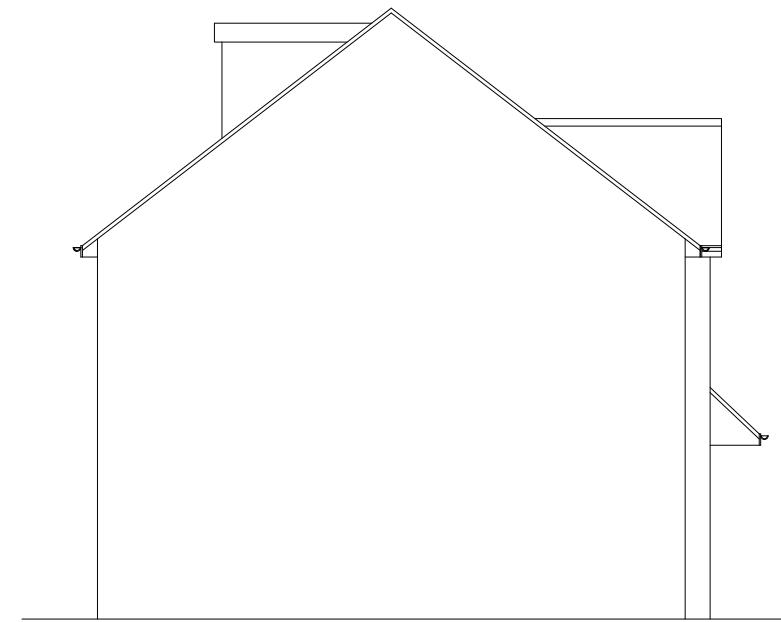

Existing Side Elevation
Scale:1:100



 BANCIL PARTNERSHIP LTD	Dimensions to be verified on site DO NOT SCALE FROM THIS DRAWING. Any areas indicated on this drawing are for guidance only. No responsibility is taken for their accuracy. This drawing is the property of BANCIL PARTNERSHIP LTD Copyright is reserved by them and the drawing is issued on the condition that it is not copied, reproduced, retained or disclosed to any unauthorised person, either wholly or in part without the consent in writing of BANCIL PARTNERSHIP LTD				Drawn By: NM Checked By: SM Date: 02/2025 Drawing No. PL1/SM/3456 - 02	Revisions: Rev Revision Date		
	Site Address:	Client Detail:	Title:					
131 Heston Road, Hounslow, Middx, TW5 0RD	Tel: 020 8574 4546	Fax: 020 8574 4526	Scale:	1:100	Paper Size:	A3		

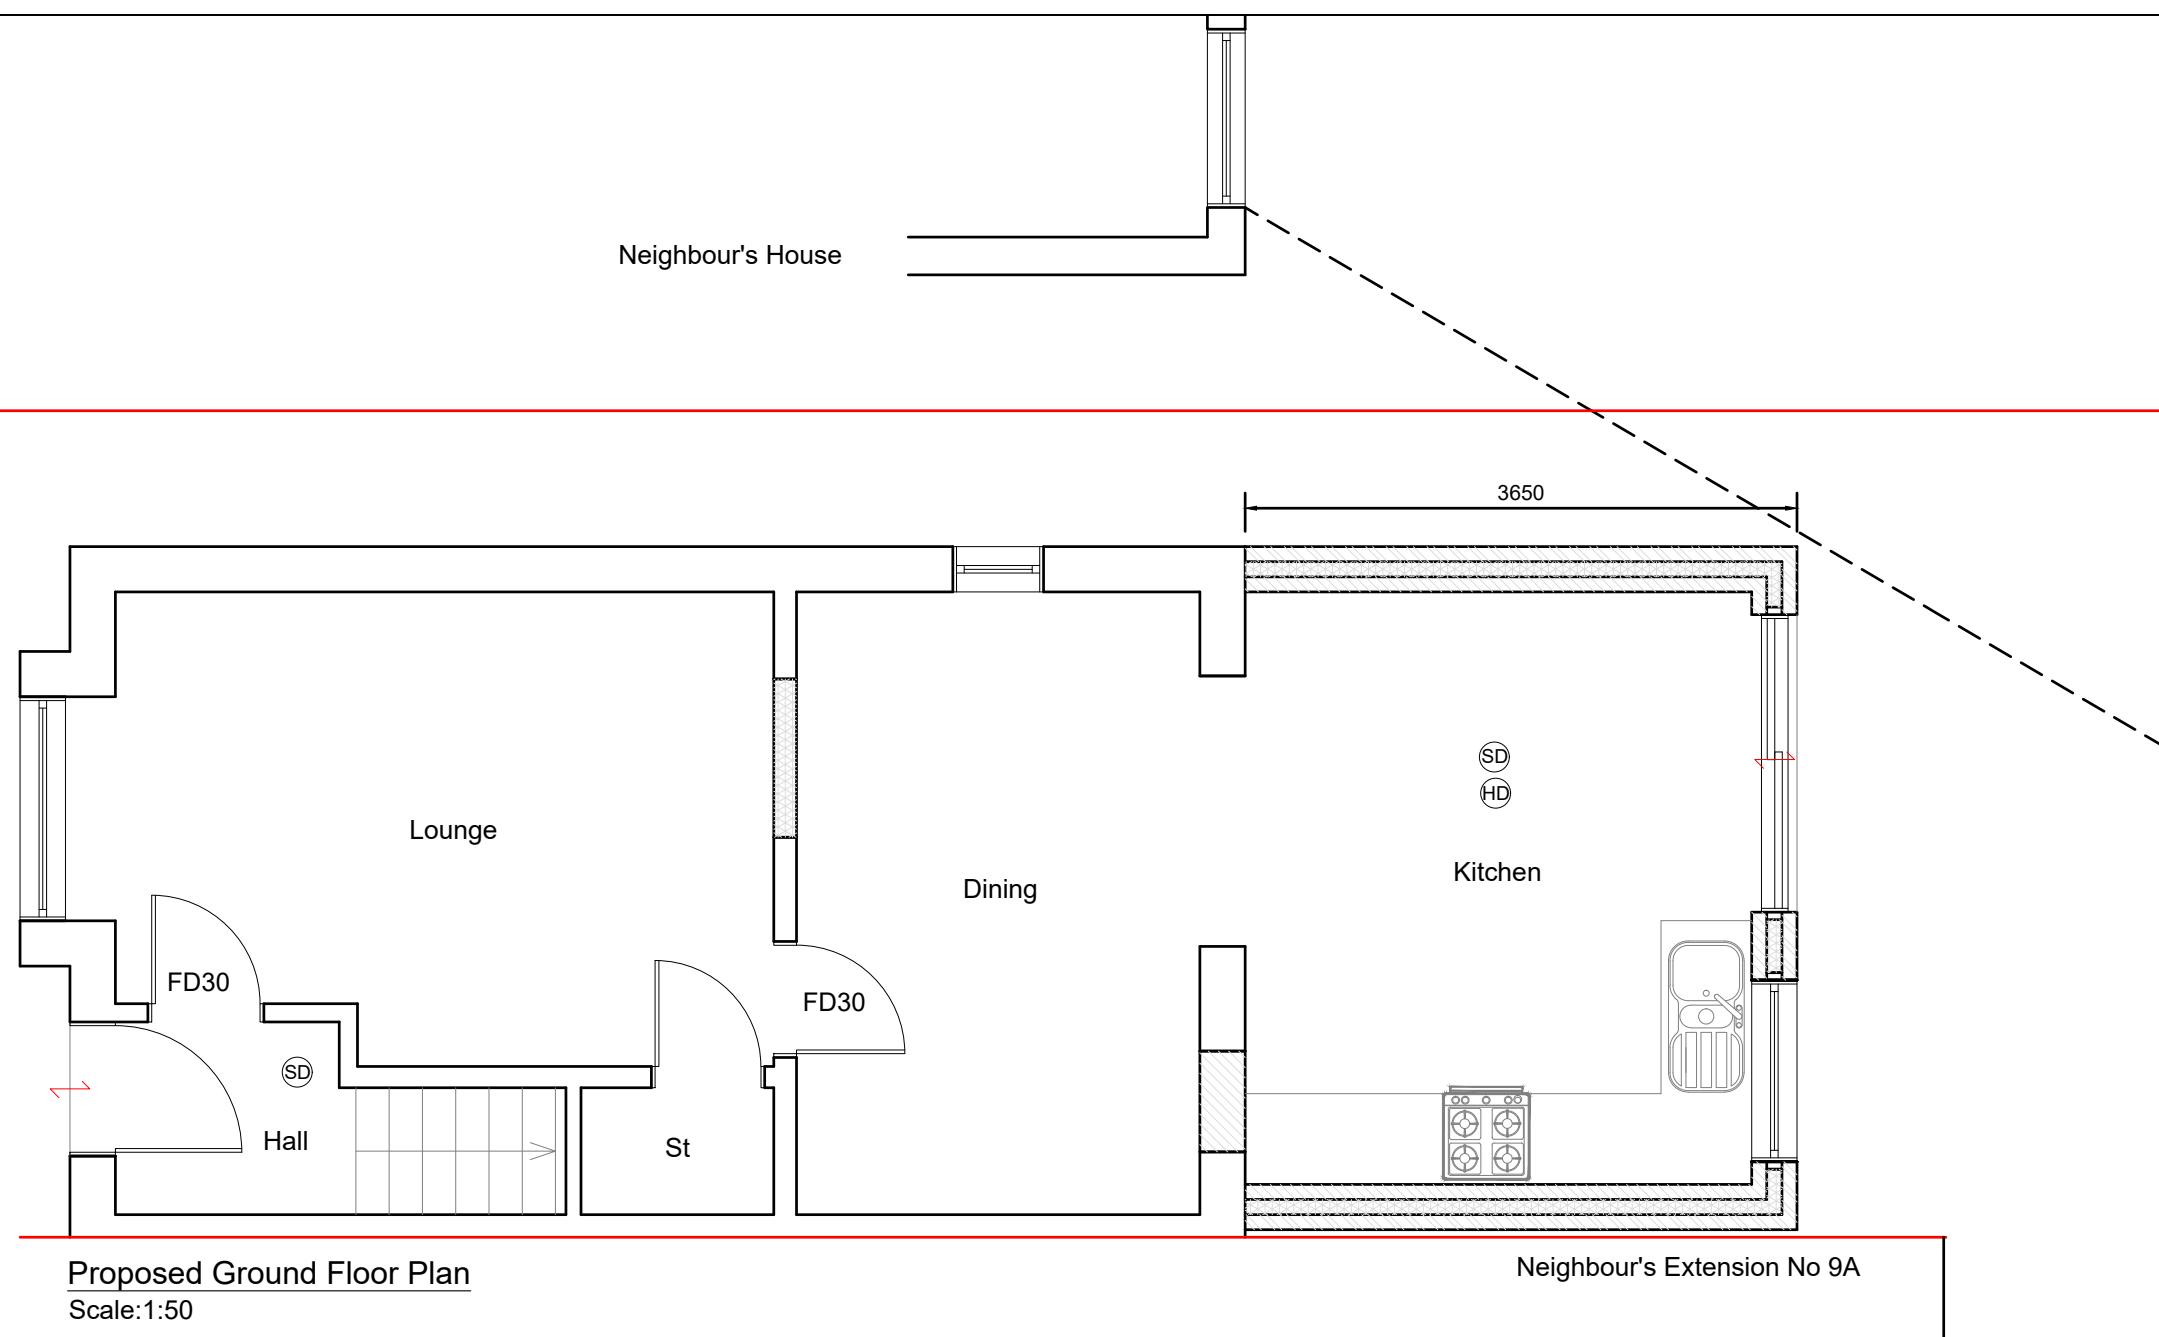

SYMBOL	DESCRIPTION
SD	MAINS OPERATED SMOKE DETECTOR
E	EMERGENCY LIGHT
CU	CONSUMER UNIT
→	FIRE EXIT SIGN
●	EXTRACT FAN
HD	HEAT DETECTOR
○	EXTERNAL LIGHT
F	FIRE PANEL
AP	-assembly point
→	-fire exit
●	- fire extinguisher

NOTE:- CAT 6 CABLE AND SKY PLUS CABLE TO BE USED

SD Smoke alarm and heat alarms as per BS 5446-2 :2003


HD Smoke alarm and heat alarms as per BS 5446-2 :2003

E Emergency Lights as per BS 5266-1 :2005

FD30 All doors to be half hour fire check door unless otherwise stated.
All steel to have 1Hr.Fire Protection
All windows to have 0.33m² min openable area with 450mm in either direction.

1:50 0 1 2 5 10 Meter

<p>Dimensions to be verified on site DO NOT SCALE FROM THIS DRAWING. Any areas indicated on this drawing are for guidance only. No responsibility is taken for their accuracy. This drawing is the property of BANCIL PARTNERSHIP LTD Copyright is reserved by them and the drawing is issued on the condition that it is not copied, reproduced, retained or disclosed to any unauthorised person, either wholly or in part without the consent in writing of BANCIL PARTNERSHIP LTD</p>	<p>Site Address: 9 Hilton Road Uxbridge Middlesex UB8 2DL</p>	<p>Client Detail: 9 Hilton Road Uxbridge Middlesex UB8 2DL</p>	<p>Title: Proposed Ground Floor Plan</p>	Drawn By:	NM	Revisions:	
				Checked By:	SM	Rev	Revision
				Date:	02/2025		Date
				Drawing No.	PL1/SM/3456 - 03		
			Scale: 1:50	Paper Size:	A3		

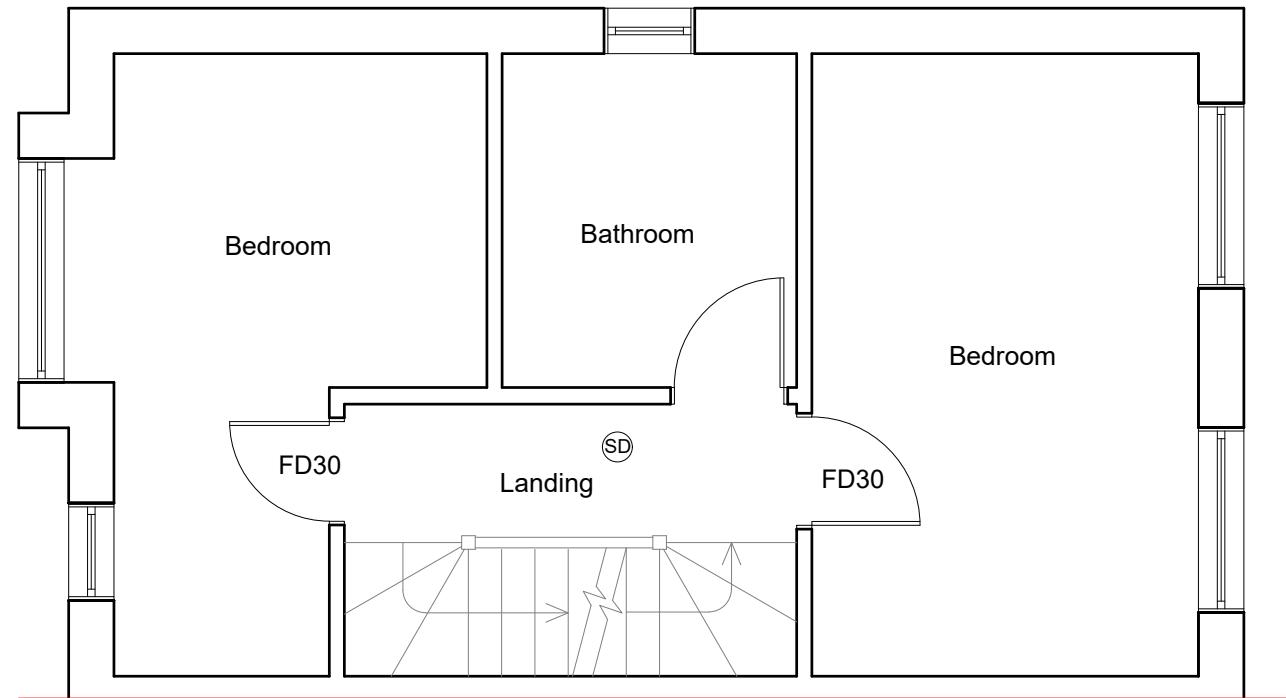

SYMBOL	DESCRIPTION
(SD)	MAINS OPERATED SMOKE DETECTOR
(E)	EMERGENCY LIGHT
(CU)	CONSUMER UNIT
→	FIRE EXIT SIGN
●	EXTRACT FAN
(HD)	HEAT DETECTOR
(EL)	EXTERNAL LIGHT
(FP)	FIRE PANEL
(AP)	-assembly point
→	-fire exit
●	- fire extinguisher

NOTE:- CAT 6 CABLE AND SKY PLUS CABLE TO BE USED

(SD) Smoke alarm and heat alarms as per BS 5446-2 :2003

(HD) Smoke alarm and heat alarms as per BS 5446-2 :2003

(E) Emergency Lights as per BS 5266-1 :2005

FD30 All doors to be half hour fire check door unless otherwise stated.

All steel to have 1Hr. Fire Protection

All windows to have 0.33m² min openable area with 450mm in either direction.

Proposed First Floor Plan


Scale: 1:50

1:50







Proposed Rear Elevation
Scale:1:100

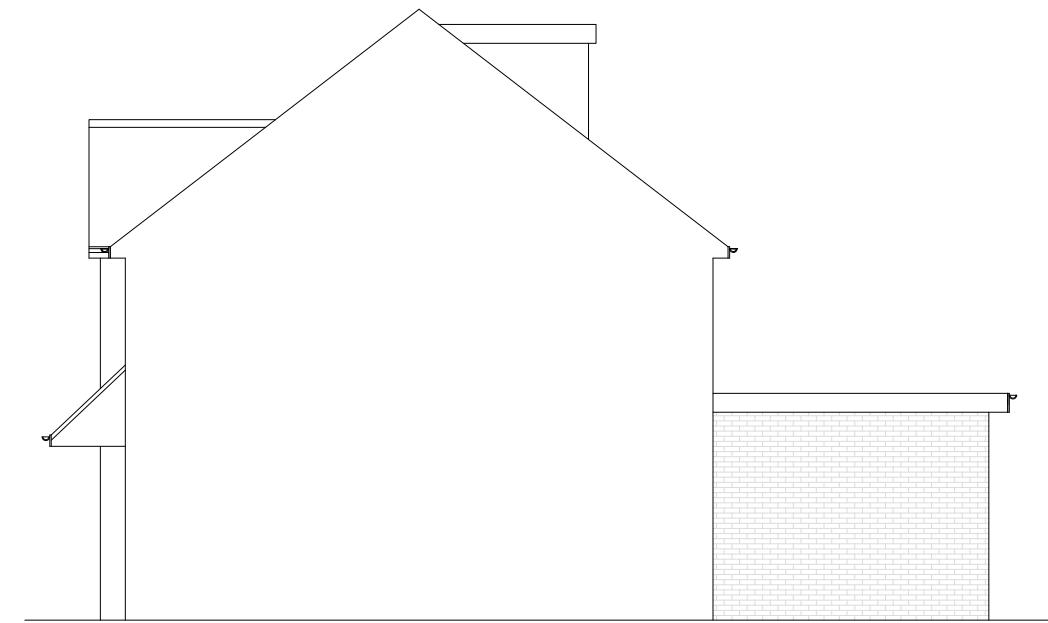


Proposed Side Elevation
Scale:1:100

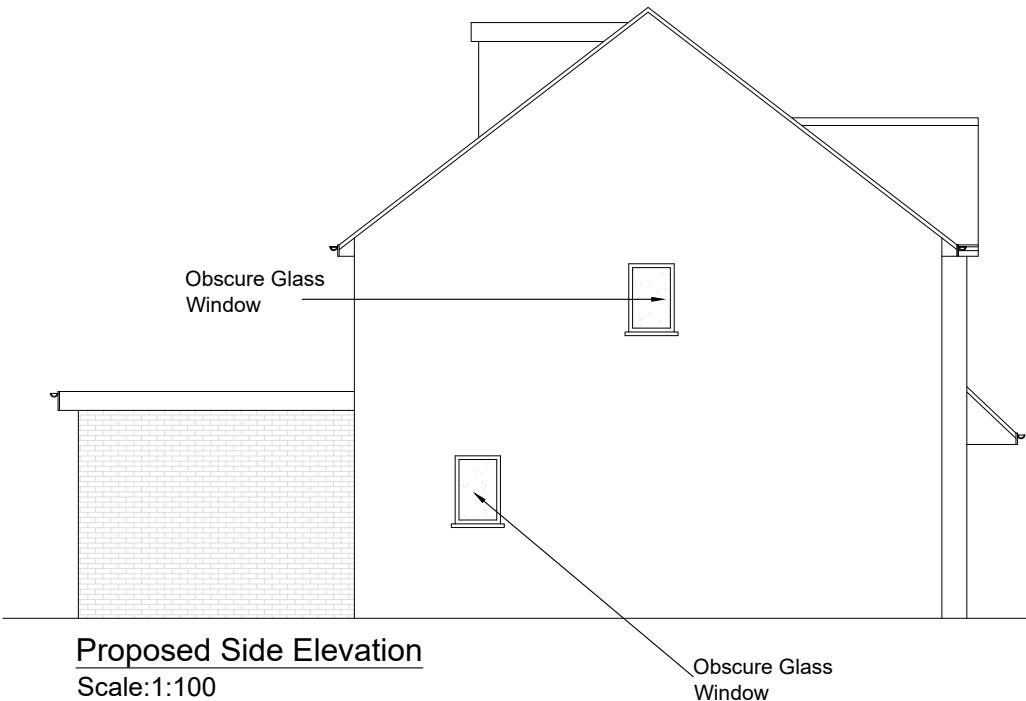

Proposed Side Elevation
Scale:1:100

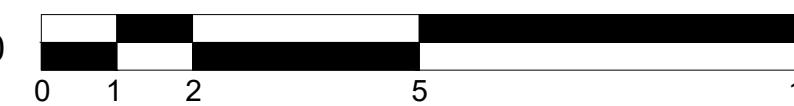1:100 
0 1 2 5 10 Metre


 BANCIL PARTNERSHIP LTD Dimensions to be verified on site DO NOT SCALE FROM THIS DRAWING. Any areas indicated on this drawing are for guidance only. No responsibility is taken for their accuracy. This drawing is the property of BANCIL PARTNERSHIP LTD Copyright is reserved by them and the drawing is issued on the condition that it is not copied, reproduced, retained or disclosed to any unauthorised person, either wholly or in part without the consent in writing of BANCIL PARTNERSHIP LTD	Site Address: 9 Hilton Road Uxbridge Middlesex UB8 2DL	Client Detail: 9 Hilton Road Uxbridge Middlesex UB8 2DL	Title: Proposed Elevations	Drawn By:	NM	Revisions:		
				Checked By:	SM	Rev	Revision	Date
				Date:	02/2025			
				Drawing No.:	PL1/SM/3456 - 05			
			Scale:	1:100	Paper Size:	A3		

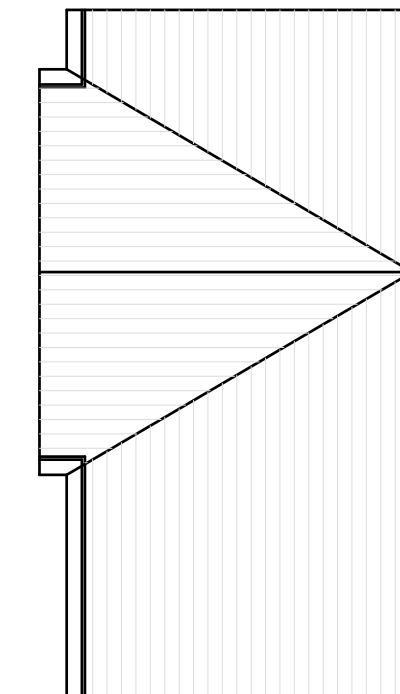

Proposed Roof Plan

Scale:1:50



Flat Roof

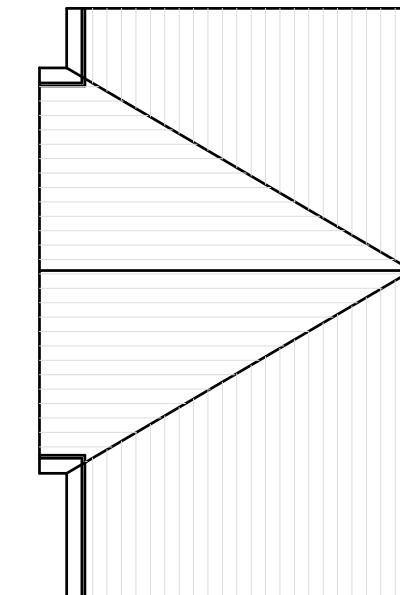

Existing Roof Plan

Scale:1:50

1:50

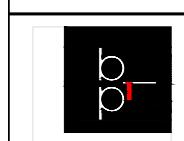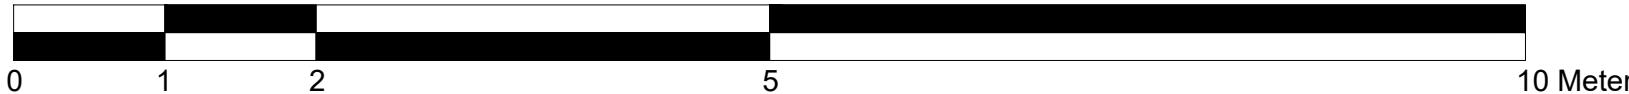

BANCIL
PARTNERSHIP
LTD

Dimensions to be verified on site
DO NOT SCALE FROM THIS DRAWING.
Any areas indicated on this drawing are for guidance only.
No responsibility is taken for their accuracy.

This drawing is the property of **BANCIL PARTNERSHIP LTD**

Copyright is reserved by them and the drawing is issued on the
condition that it is not copied, reproduced, retained or disclosed
to any unauthorised person, either wholly or in part without the
consent in writing of **BANCIL PARTNERSHIP LTD**

Site Address:

9 Hilton Road
Uxbridge
Middlesex
UB8 2DL

Client Detail:

9 Hilton Road
Uxbridge
Middlesex
UB8 2DL

Title:

Existing Roof Plan
Proposed Roof Plan

Drawn By:

NM

Revisions:

Rev

Revision

Date

Checked By:

SM

Date:

02/2025

Drawing No.

PL1/SM/3456 - 06