

Copyright in the design and this drawing is the property of RESI. Reproduction in whole or in part is forbidden without written sanction of RESI. This drawing must be read in conjunction with all other relevant documentation and drawings.

RESI accepts no liability for any expense, loss or damage of whatsoever nature and however arising from any variation which has not been referred to them and their approval obtained.

Print out to actual scale. Do not scale, except unless for Planning purposes. All dimensions to be cross-checked on-site prior to manufacture and construction. Any discrepancies to be reported to RESI immediately.

NOTES

KEY

 Neighbouring context Boundary line



revision



Job Title
**Proposed ground floor
wraparound extension, internal
alterations floor plan and all
associated works at 28 Colombia
Avenue**


Planning Drawings

Client
Petra Disterer


Drawing Title **Block Plans**

Scale 1 : 200 @ A3	Drawn AR
Date Sep 2023	Checked BV

Drawing No.
3189002-01- 3000

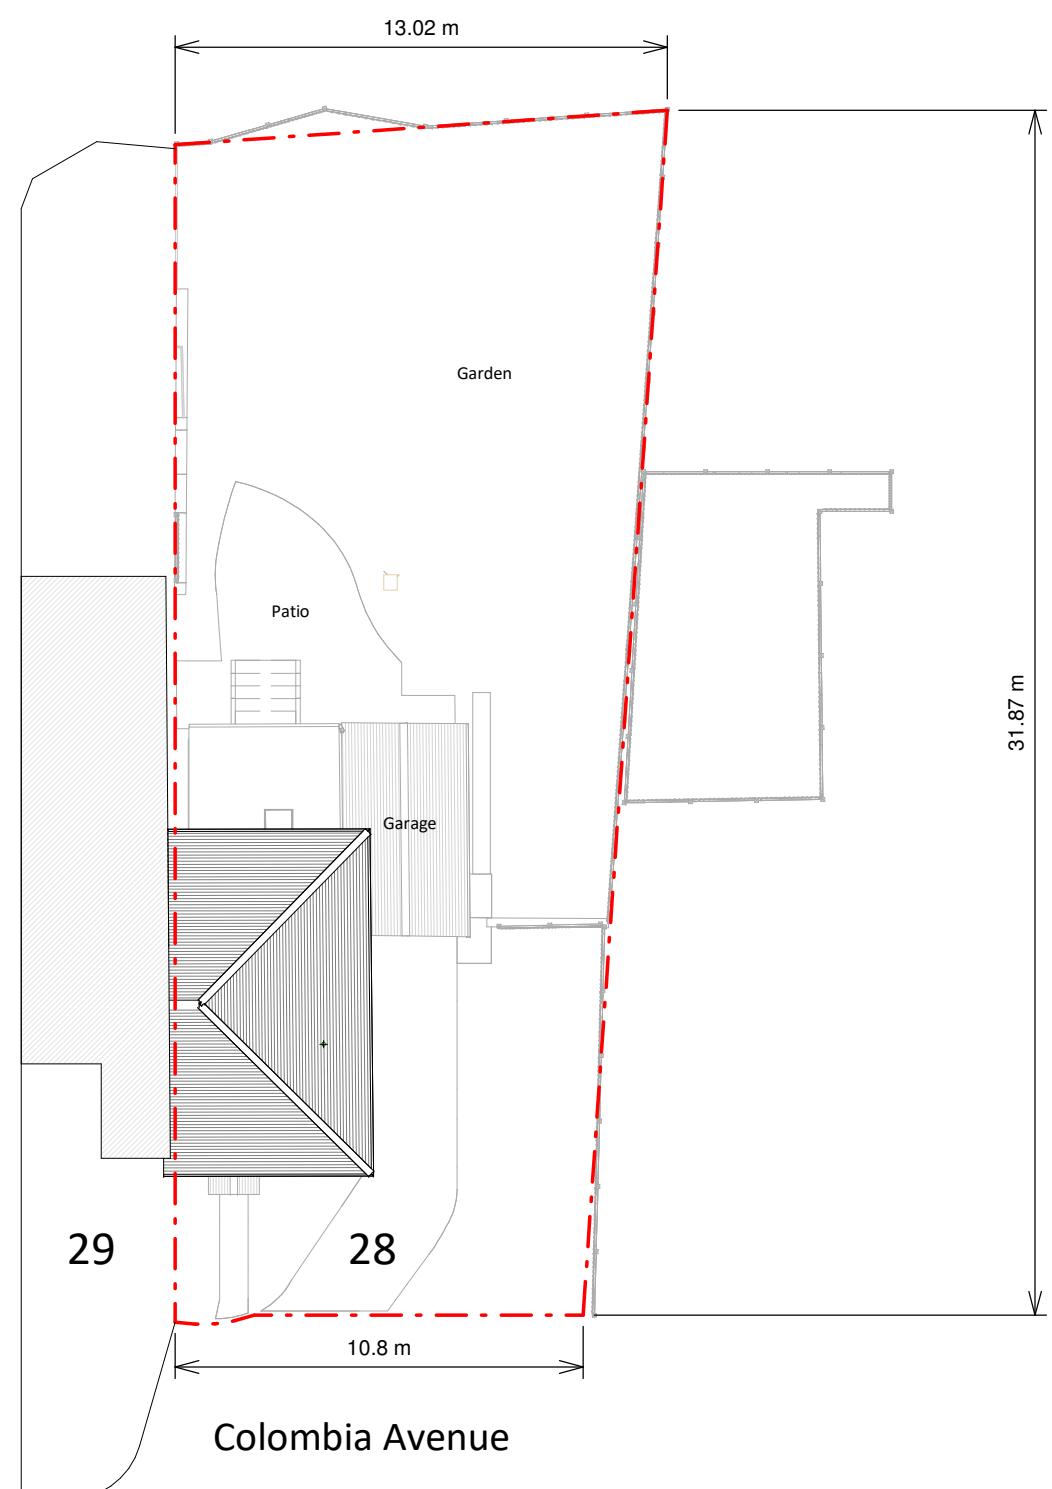

Existing Block Plan

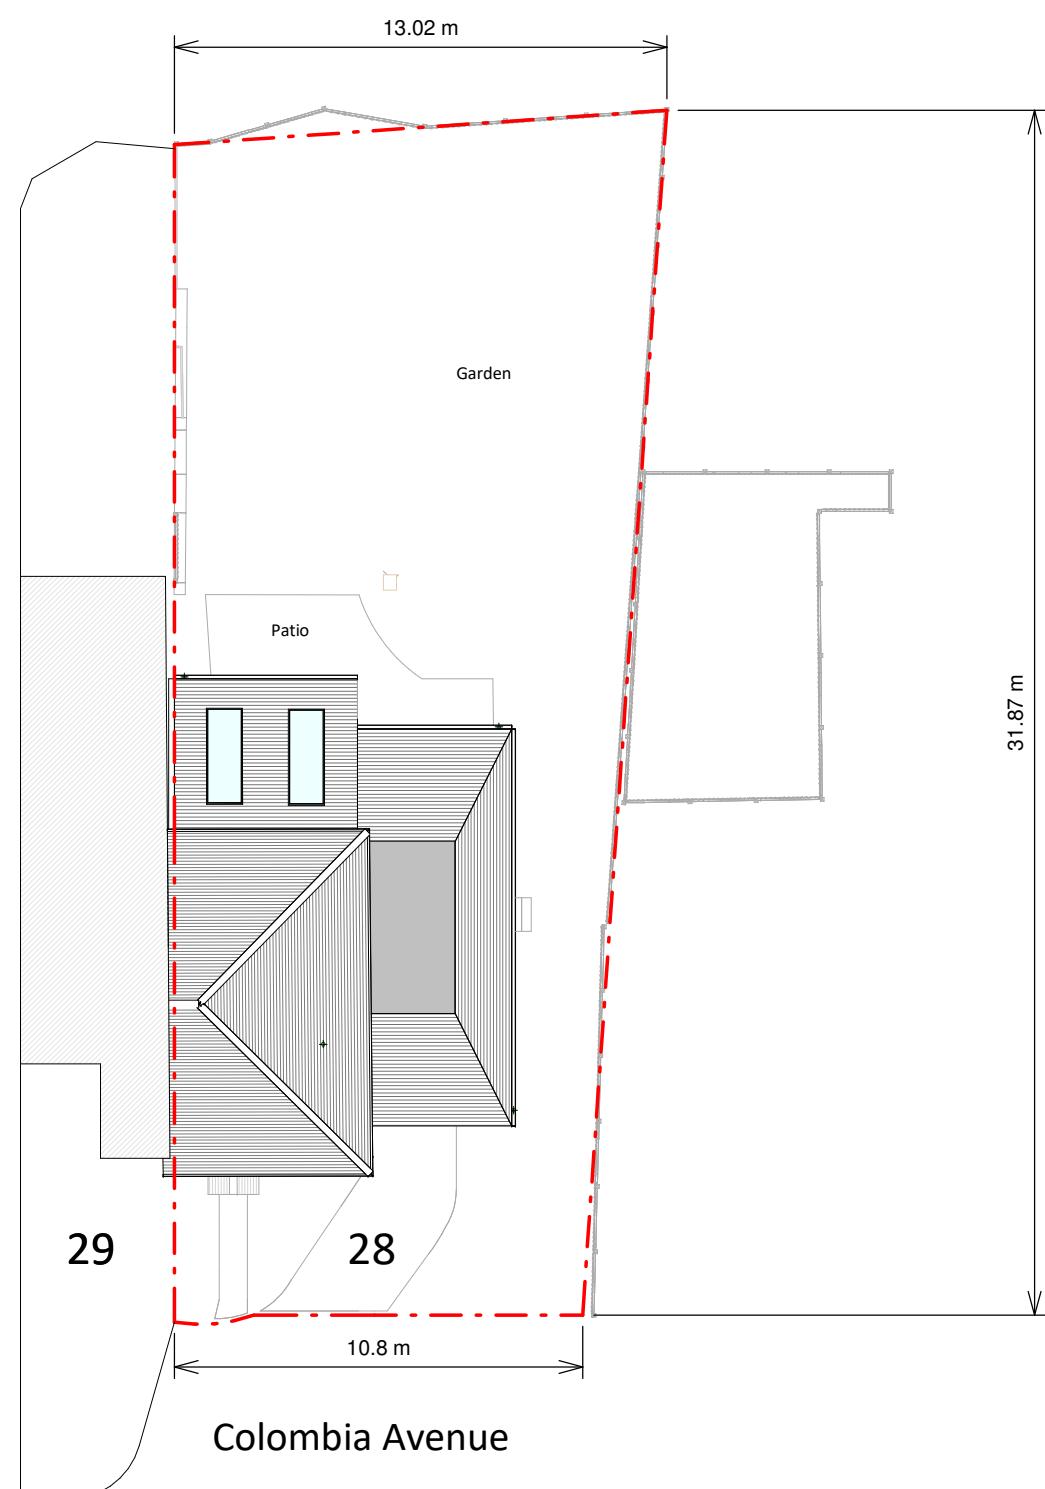

Proposed Block Plan

A scale bar and north arrow are positioned at the top of the page. The scale bar is a horizontal line with tick marks and numerical labels: 2, 0, 2, 4, 6, 8, 10. Below the scale bar, the text 'SCALE 1:200' is written. To the right of the scale bar, the letter 'm' indicates meters. Above the scale bar, a north arrow is shown as a horizontal line with a vertical crossbar and a small circle at the top.