

Copyright in the design and this drawing is the property of RESI. Reproduction in whole or in part is forbidden without written sanction of RESI. This drawing must be read in conjunction with all other relevant documentation and drawings.

RESI accepts no liability for any expense, loss or damage of whatsoever nature and however arising from any variation which has not been referred to them and their approval obtained.

Print out to actual scale. Do not scale, except unless for Planning purposes. All dimensions to be cross-checked on-site prior to manufacture and construction. Any discrepancies to be reported to RESI immediately.

NOTES

KEY

Neighbouring context Boundary line



revision



Job Title
Proposed loft hip to gable with rear dormer, rear facade alterations, internal alterations floor plan and all associated works at 28 Colombia Avenue

Planning Drawings


Client
Petra Disterer

Drawing Title


Block Plans

Scale 1 : 200 @ A3	Drawn AR
Date	Checked

Drawing No.
3189002-02- 3000

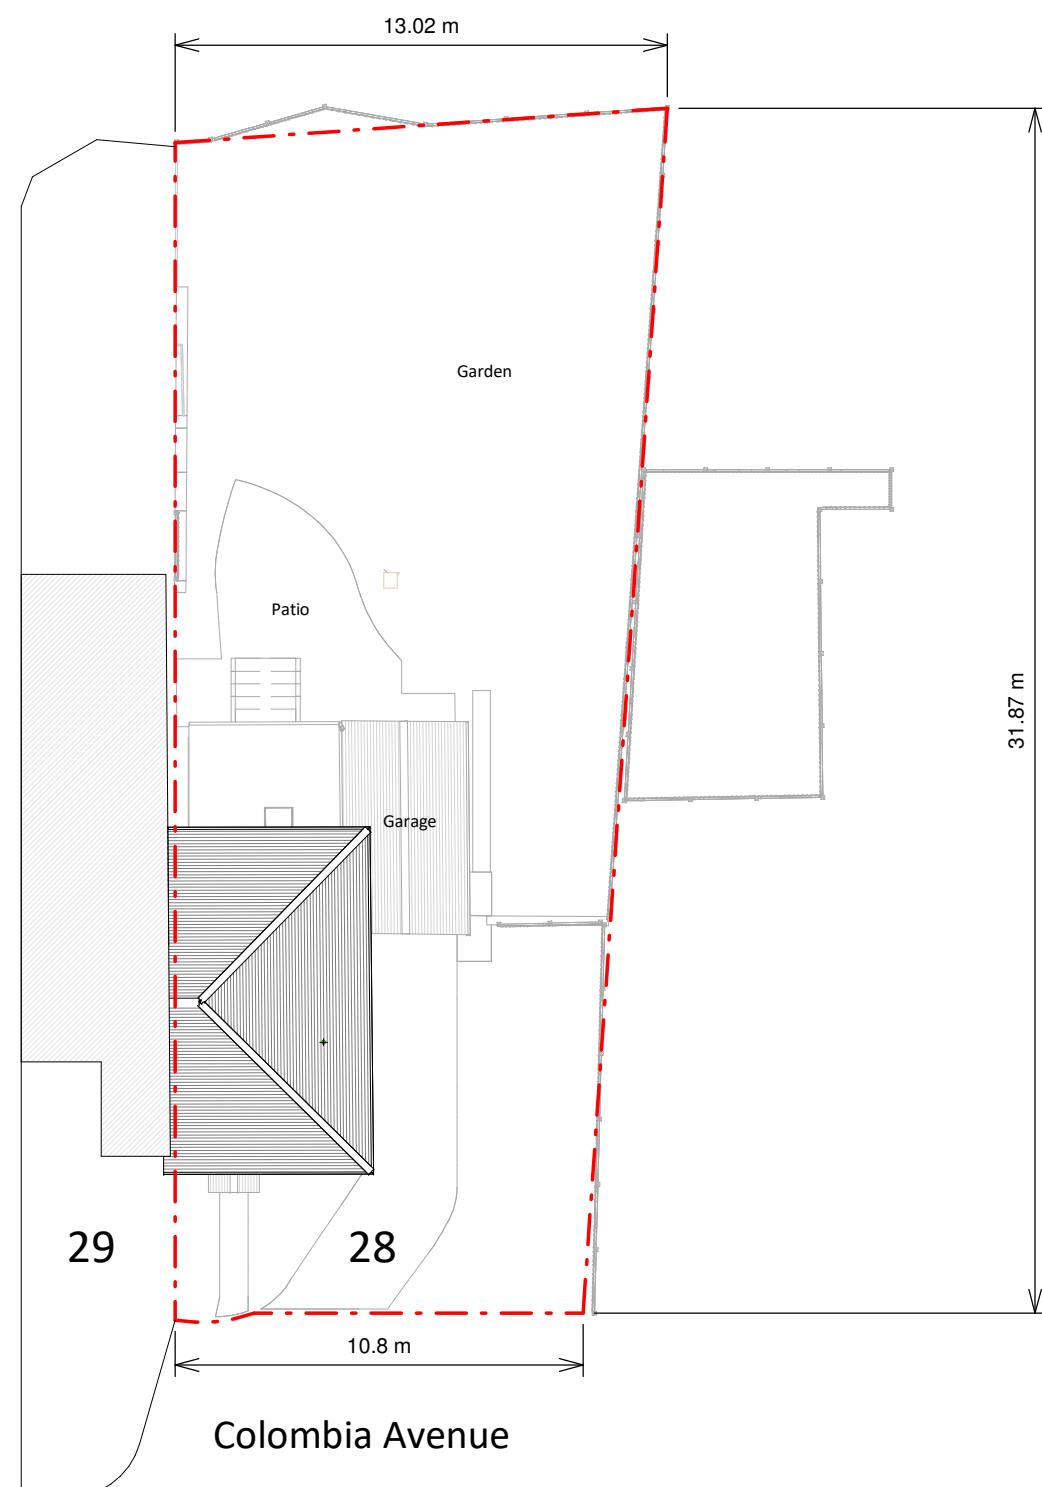

Existing Block Plan

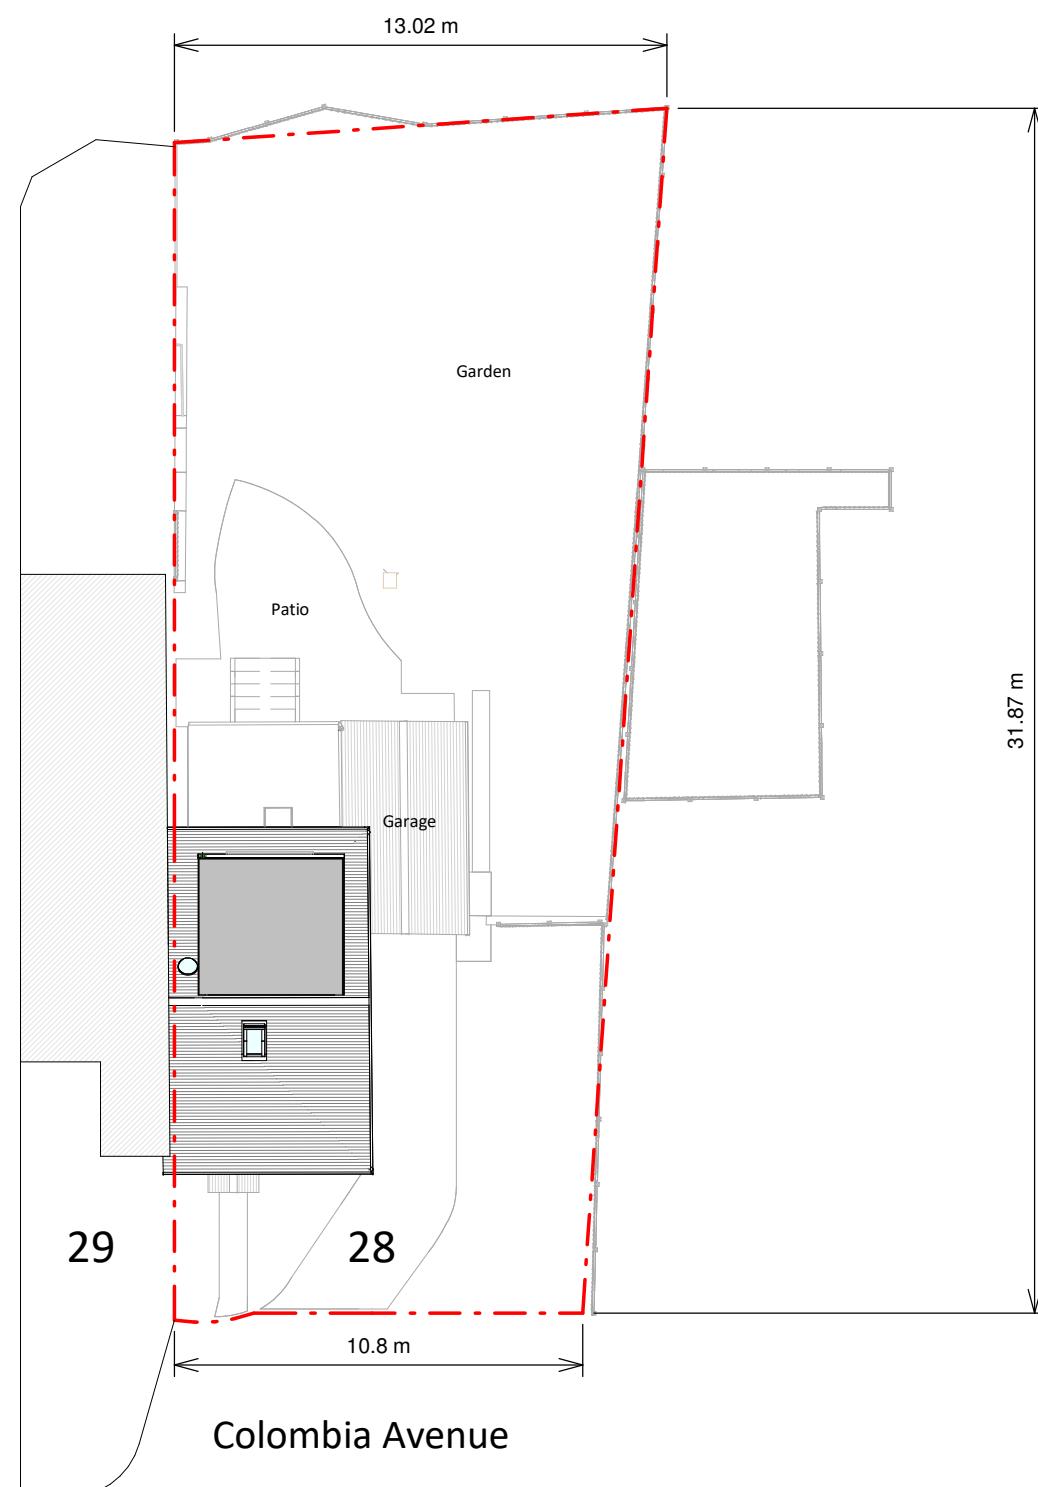

Proposed Block Plan

A scale bar and north arrow are positioned at the bottom of the page. The scale bar is a horizontal line with tick marks and numerical labels: 2, 0, 2, 4, 6, 8, 10. Below the scale bar, the text 'SCALE 1:200' is written. To the right of the scale bar, the letter 'm' is written, indicating meters. Above the scale bar, there is a small north arrow pointing upwards.