



EXISTING GROUND FLOOR PLAN (NO ALTERATION)

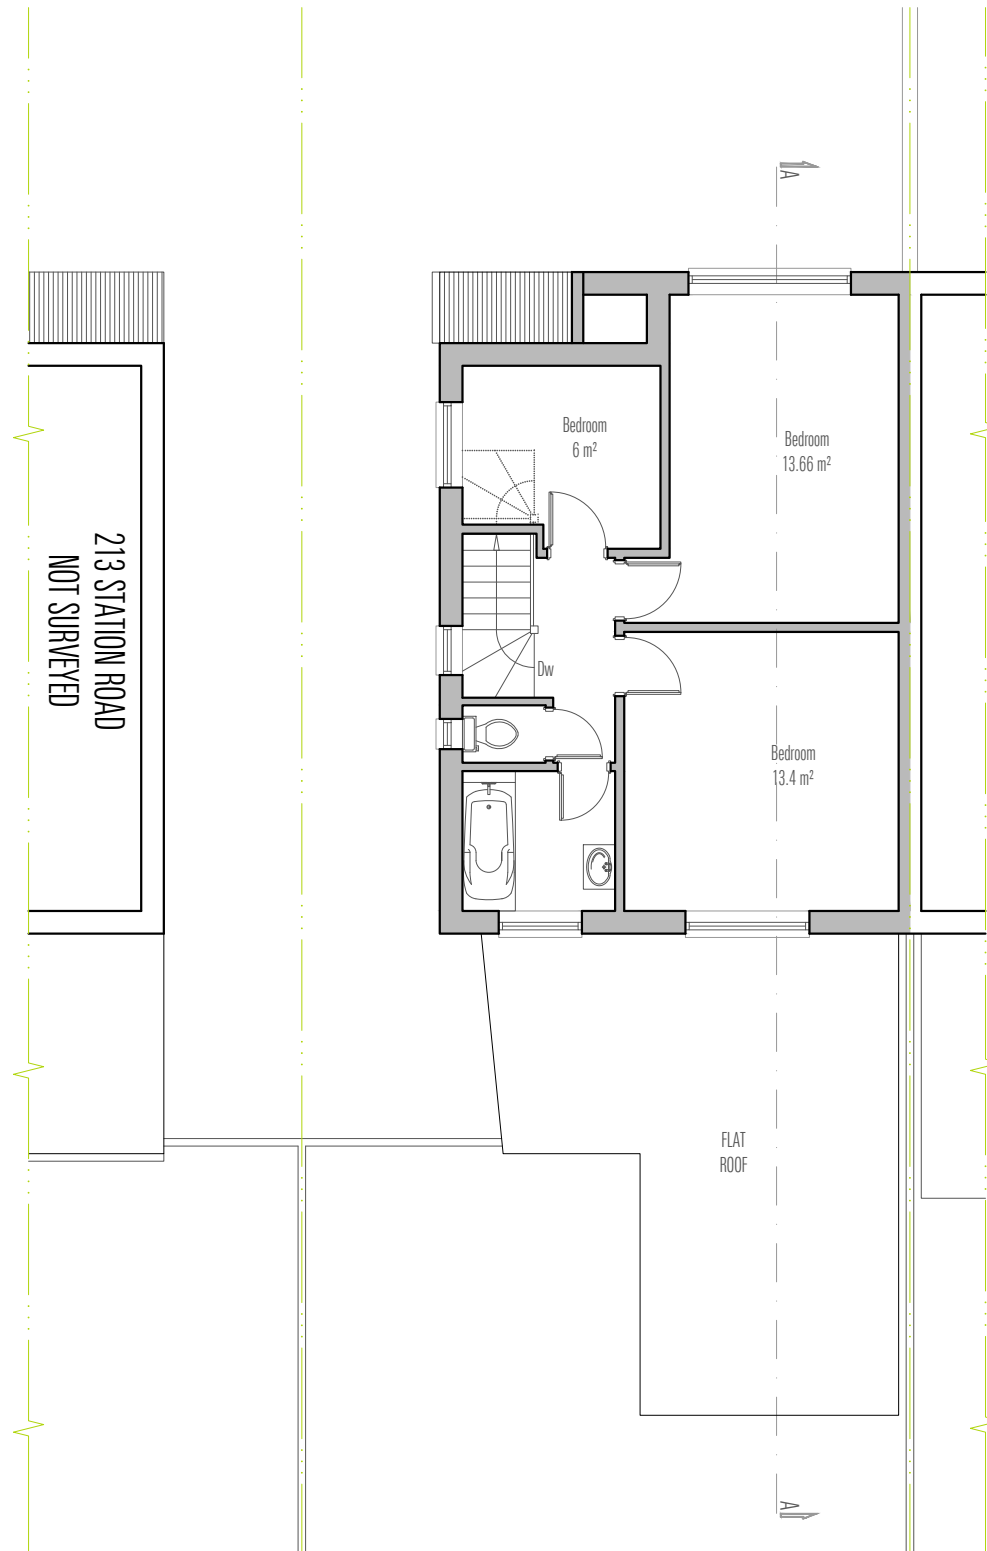

EXISTING FIRST FLOOR PLAN

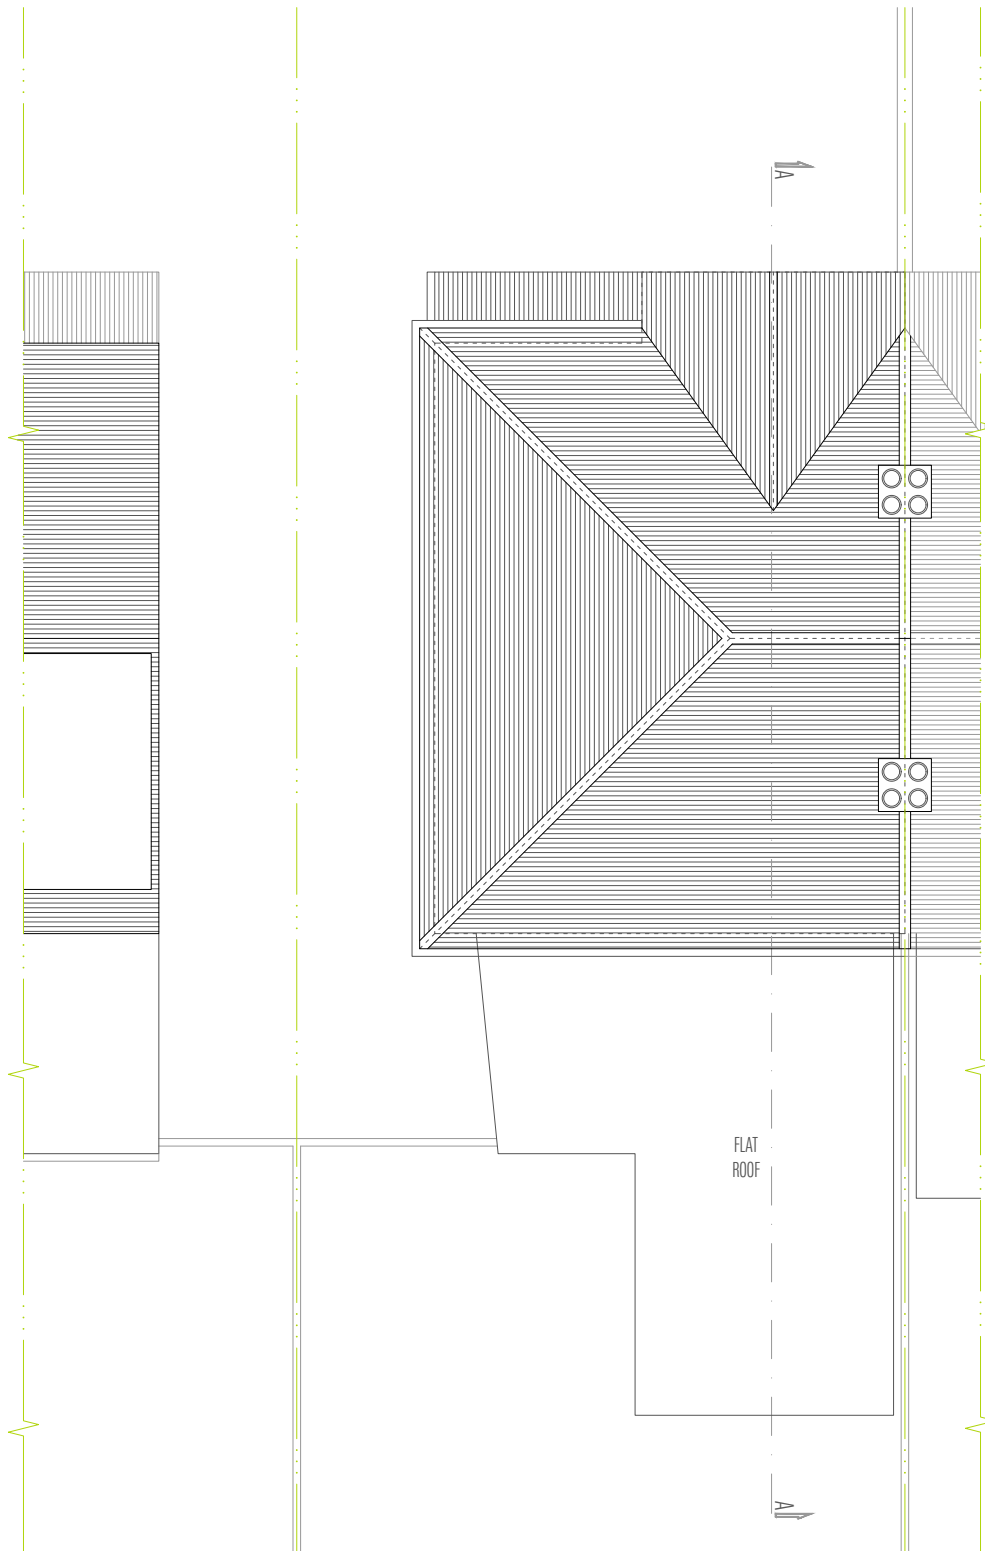

EXISTING ROOF PLAN



PROJECT : 211 STATION ROAD, HAYES, LONDON UB3 4JB
 DWG TITLE : EXISTING GROUND, FIRST FLOOR AND ROOF PLAN

STATE
 PLANNING

DATE ISSUED
 09/08/2024

DRAWN BY
 KAMIL OZCAN

REFERENCE No
 20240809-PL01

SCALE
 A3 1:100



NOTES: THE CONTRACTORS ARE TO CHECK ALL DIMENSIONS, DRAIN RUNS AND GENERAL CONDITIONS ON SITE BEFORE WORKS COMMENCE, AND INFORM BESA ARCHITECTURAL DESIGN LTD IMMEDIATELY UPON DISCOVERY OF ANY ERRORS, OMISSIONS OR DISCREPANCIES. ALL WORKS ARE TO BE CARRIED OUT IN ACCORDANCE WITH CURRENT BUILDING REGULATIONS, BRITISH STANDARDS, CODE OF PRACTICE AND LOCAL AUTHORITY REQUIREMENTS. DO NOT SCALE FROM THIS DRAWING WITHOUT FIRST OBTAINING WRITTEN AUTHORIZATION FROM BESA ARCHITECTURAL DESIGN LTD
 DO NOT SCALE FROM THIS DRAWING. THIS DRAWING IS COPYRIGHT.