

1:100

0

1

2

3

4

5

6

7

8

1:100

0

1

2

3

4

5


6

7



8

Metres

1:50

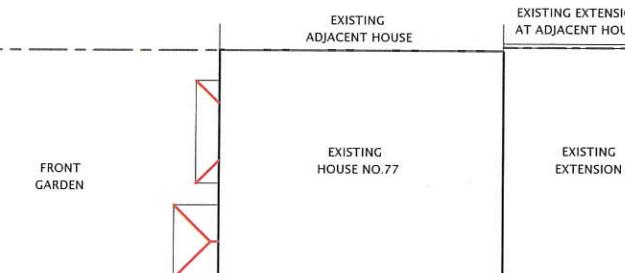

EXISTING BLOCK PLAN (SCALE 1:200)

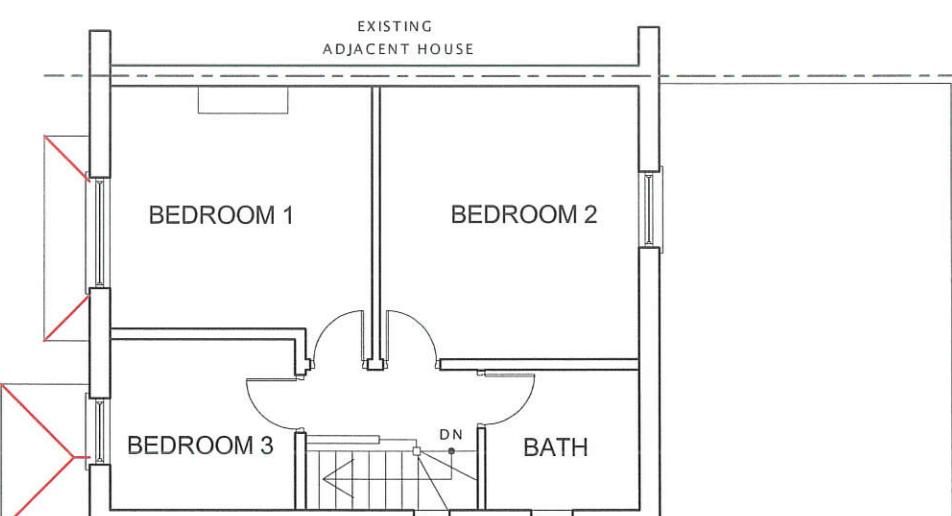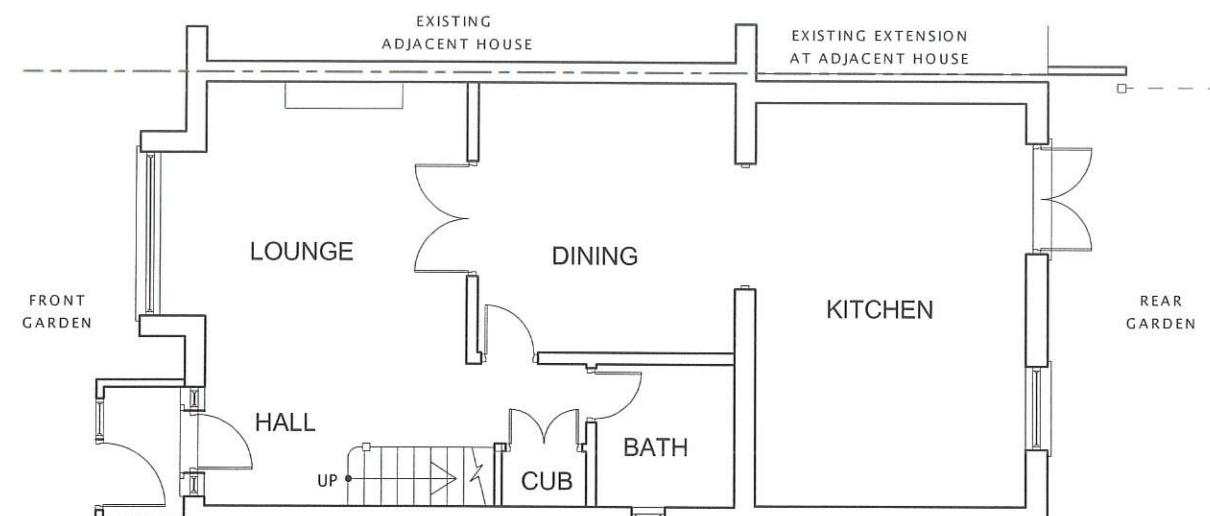

EXISTING FIRST FLOOR PLAN

EXISTING GROUND FLOOR PLAN

All dimensions verified on site.  
 All work to comply with British Standards, Code of practice.  
 All internal works to be in accordance with client instructions.  
 All external surfaces to match existing.  
 All work to be to the satisfaction of the local authority-building surveyor.  
 Builder to serve building notice and comply fully in all respects.  
 Owner responsible for compliance with 1. Party Wall etc Act 1996. 2. Thames water Build Over Agreement.  
 Builder to ensure all work in compliance with Build Over agreement as approved by Thames Water  
 All proprietary materials to manufacturers recommendations  
 Works to boiler/Gas to be carried out by Gas Safe registered installer and to Gas Safe recommendations

All wiring and electrical work will be designed, installed, inspected and tested in accordance with the requirements of BS 7671:2001 (2004), the 17th edition Wiring Guidance and Building Regulation Part P (Electrical Safety) by a competent person registered with an electrical self-certification scheme, (BRE, BSI, ELECSA, NAPIT, or NICEIC), authorised by the Secretary of State

The competent person is to send a self-certification certificate to the Local Authority Building Control Department within 30 days of completion of the electrical works. The client must receive both a copy of the self-certification certificate and a BS 7671:2001 (2004) Electrical Installation Test Certificate and forward copies to the Local Authority Building Control Dept.

Upgrade doors to minimum 20mins. fire rated.

Smoke detection provided throughout complying with requirements of BS5839 part-6.

DATE	REVISION
------	----------

COPYRIGHT:

JOB TITLE:  
 77 YEADING LANE, HAYES


DRAWING TITLE:  
 EXISTING FLOOR PLANS AND BLOCK PLAN

SCALE : 1:100


DATE: 09/03/2023	DRAWN BY:
DRG. NO.	REV.
2023/77/YLH/101	




PROPOSED FRONT ELEVATION

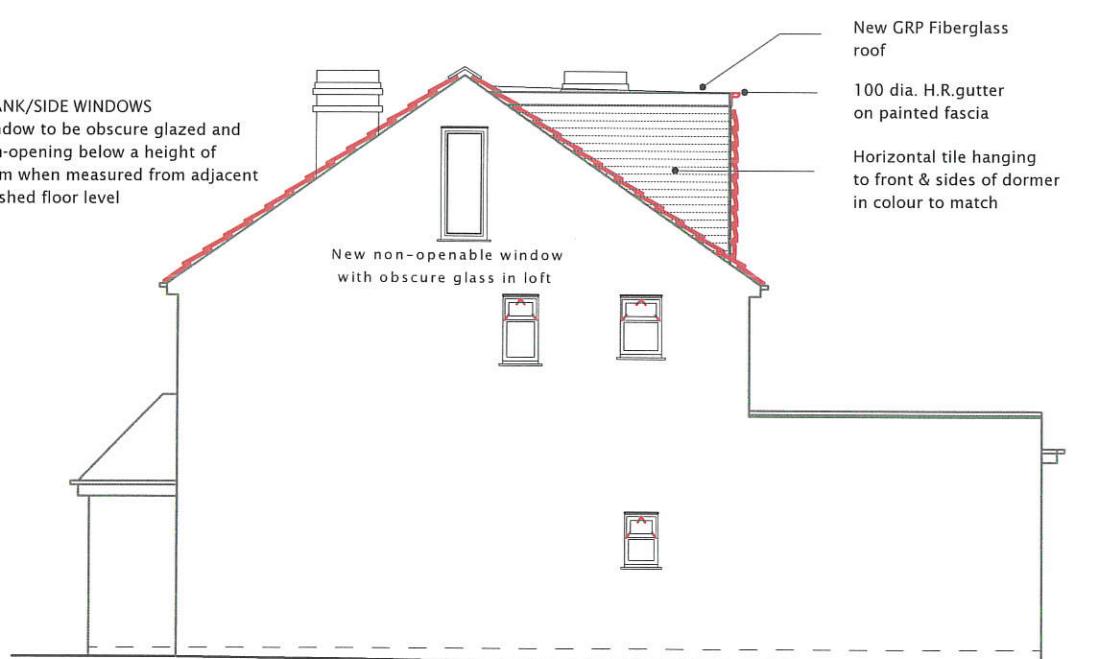

PROPOSED RIGHT SIDE ELEVATION

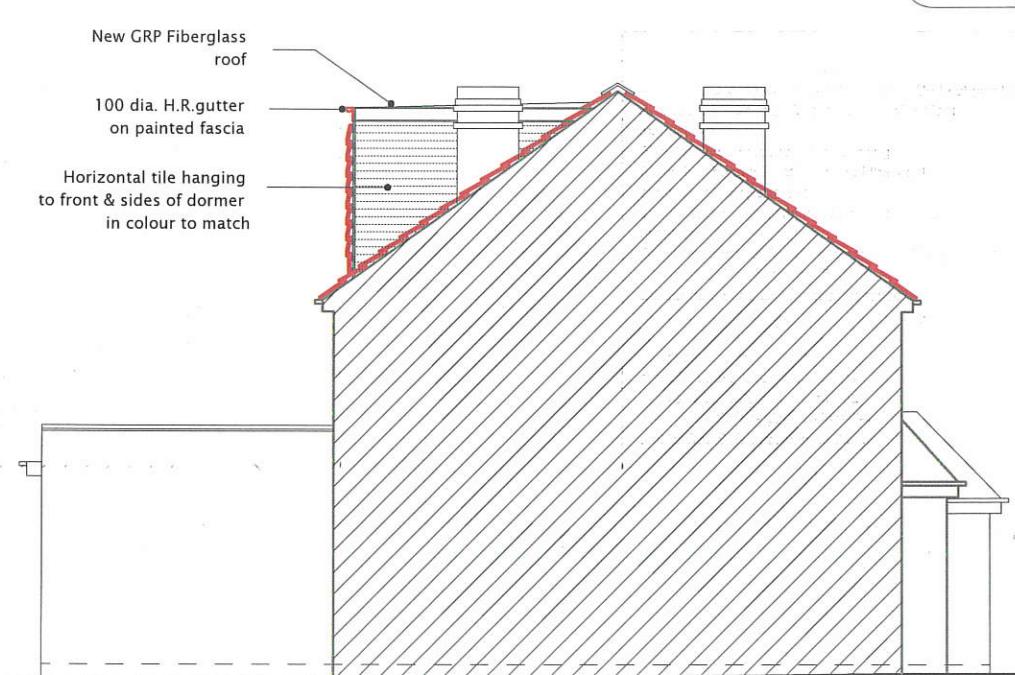

PROPOSED LEFT SIDE ELEVATION

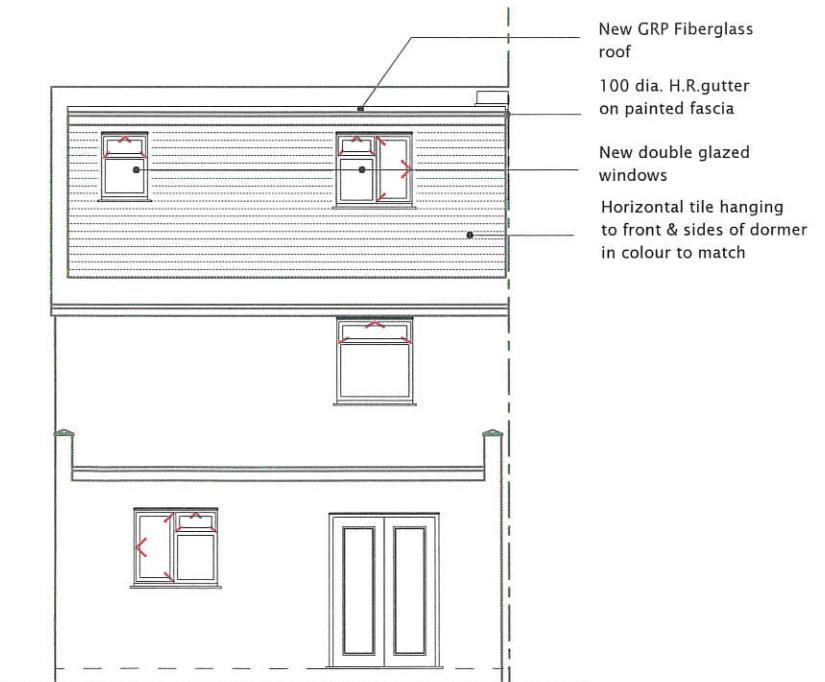

PROPOSED REAR ELEVATION

All dimensions verified on site.  
All work to comply with British Standards, Code of practice.  
All internal works to be in accordance with client instructions.

All external surfaces to match existing.  
All work to be to the satisfaction of the local authority-building surveyor.  
Builder to serve building notice and comply fully in all respects.

Owner responsible for compliance with 1. Party Wall etc Act 1996. 2. Thames water Build Over Agreement.  
Builder to ensure all work in compliance with Build Over agreement as approved by Thames Water

All proprietary materials to manufacturers recommendations  
Works to boiler/Gas to be carried out by Gas Safe registered installer and to Gas Safe recommendations

All wiring and electrical work will be designed, installed, inspected and tested in accordance with the requirements of BS 7671:2001 (2004), the 17th edition Wiring Guidance and Building Regulation Part P (Electrical Safety) by a competent person registered with an electrical self-certification scheme, (BRE, BSI, ELECSA, NAPIT, or NICEIC), authorised by the Secretary of State

The competent person is to send a self-certification certificate to the Local Authority Building Control Department within 30 days of completion of the electrical works. The client must receive both a copy of the self-certification certificate and a BS 7671:2001 (2004) Electrical Installation Test Certificate and forward copies to the Local Authority Building Control Dept.

Upgrade doors to minimum 20mins. fire rated.

Smoke detection provided throughout complying with requirements of BS5839 part-6.

DATE      REVISION

COPYRIGHT:

JOB TITLE:  
77 YEADING LANE, HAYES

DRAWING TITLE:  
PROPOSED ELEVATIONS

SCALE : 1:100

DATE: 09/03/2023      DRAWN BY:

DRG. NO.	REV.
2023/77/MLH/3	

1:100

0


Metres

1:100



0

Metres

1:50

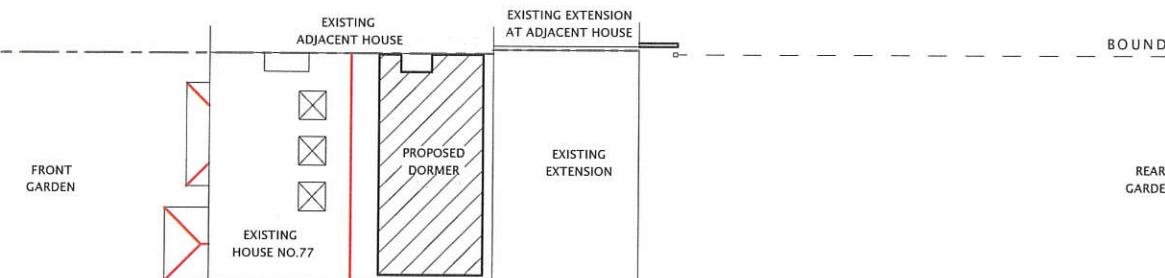

PROPOSED BLOCK PLAN (SCALE 1:200)

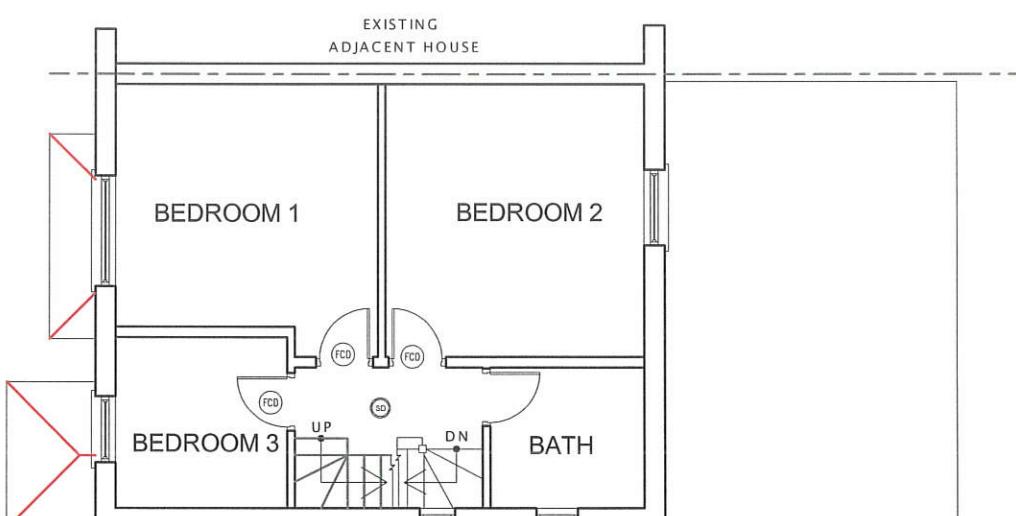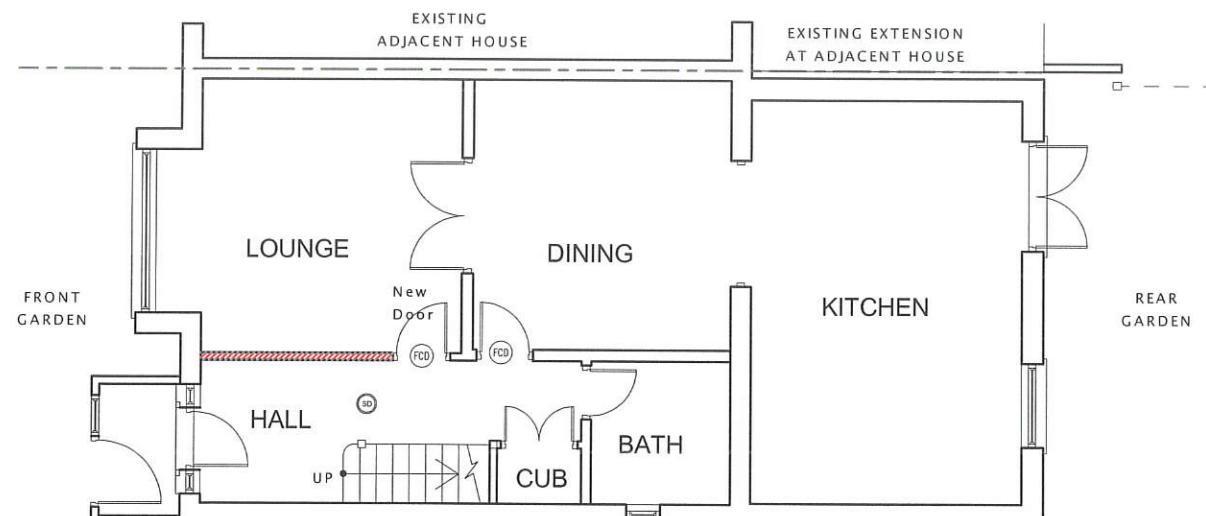

PROPOSED FIRST FLOOR PLAN

PROPOSED GROUND FLOOR PLAN

All dimensions verified on site.  
 All work to comply with British Standards, Code of practice.  
 All internal works to be in accordance with client instructions.  
 All external surfaces to match existing.  
 All work to be to the satisfaction of the local authority-building surveyor.  
 Builder to serve building notice and comply fully in all respects.  
 Owner responsible for compliance with 1-Party Wall etc Act 1996, 2. Thames water Build Over Agreement.  
 Builder to ensure all work in compliance with Build Over agreement as approved by Thames Water.  
 All proprietary materials to manufacturers recommendations.  
 Works to boiler/Gas to be carried out by Gas Safe registered installer and to Gas Safe recommendations.

All wiring and electrical work will be designed, installed, inspected and tested in accordance with the requirements of BS 7671:2001 (2004), the 17th edition Wiring Guidance and Building Regulation Part P (Electrical Safety) by a competent person registered with an electrical self-certification scheme, (BRE, BSI, ELECSA, NAPIT, or NICEIC), authorised by the Secretary of State.

The competent person is to send a self-certification certificate to the Local Authority Building Control Department within 30 days of completion of the electrical works. The client must receive both a copy of the self-certification certificate and a BS 7671:2001 (2004) Electrical Installation Test Certificate and forward copies to the Local Authority Building Control Dept.

Upgrade doors to minimum 20mins. fire rated.

Smoke detection provided throughout complying with requirements of BS5839 part-6.

DATE	REVISION
------	----------

COPYRIGHT:

JOB TITLE:  
 77 YEADING LANE, HAYES

DRAWING TITLE:  
 PROPOSED FLOOR PLANS AND BLOCK PLAN

SCALE : 1:100

DATE: 09/03/2023 DRAWN BY:

DRG. NO.	REV.
2023/77/YLH/103	

1:100

Metres

1:100


Metres

1:50


Metres



EXISTING FRONT ELEVATION

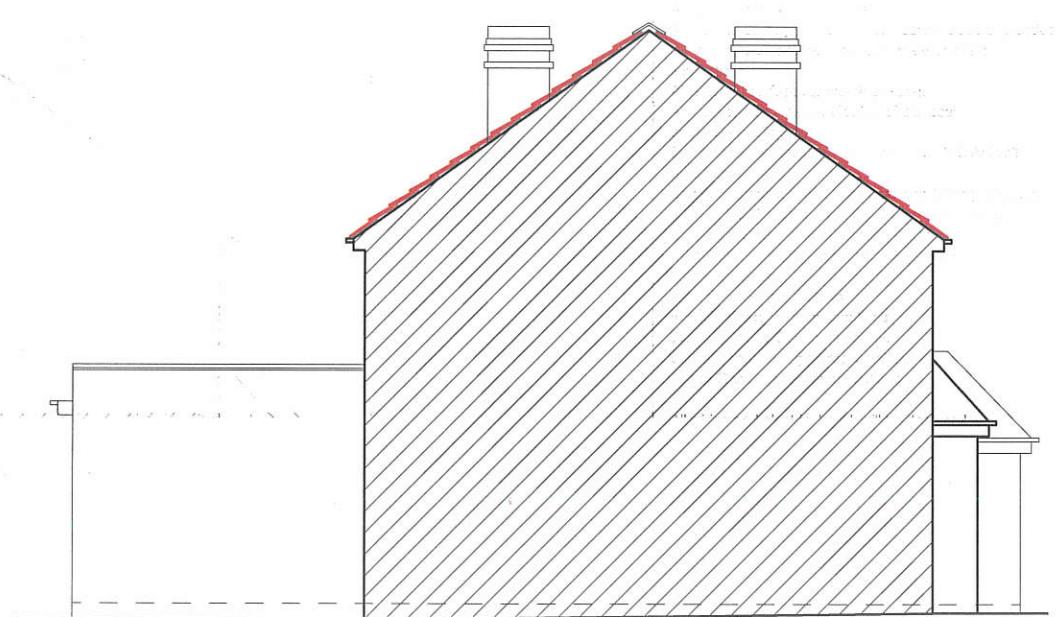

EXISTING LEFT SIDE ELEVATION

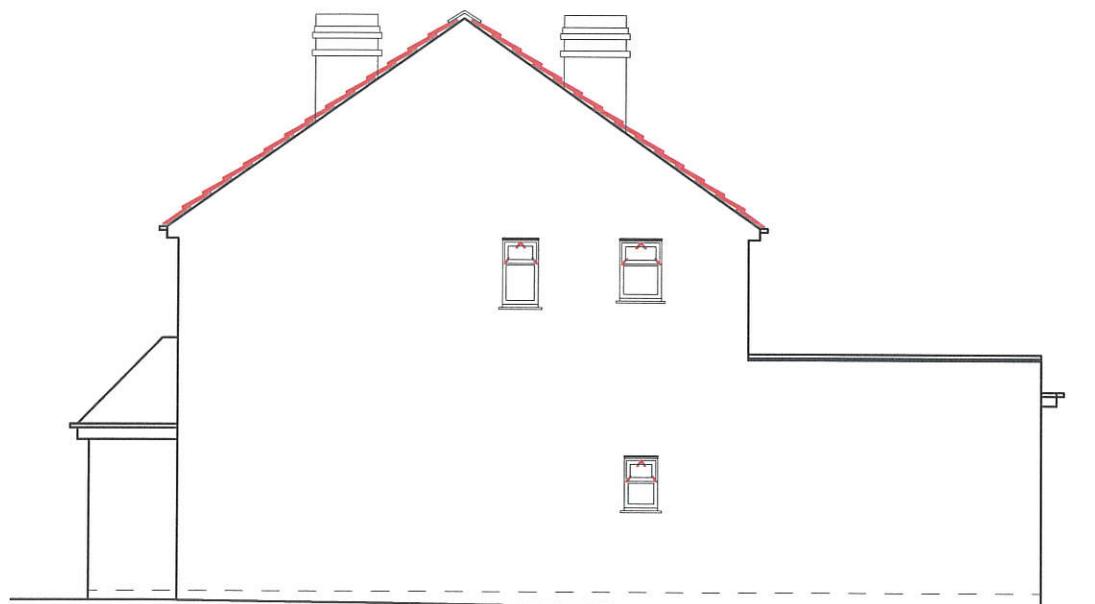

EXISTING RIGHT SIDE ELEVATION



EXISTING REAR ELEVATION

All dimensions verified on site.  
 All work to comply with British Standards, Code of practice.  
 All internal works to be in accordance with client instructions.  
 All external surfaces to match existing.  
 All work to be to the satisfaction of the local authority-building surveyor.  
 Builder to serve building notice and comply fully in all respects.  
 Owner responsible for compliance with 1. Party Wall etc Act 1996. 2. Thames water Build Over Agreement.  
 Builder to ensure all work in compliance with Build Over agreement as approved by Thames Water  
 All proprietary materials to manufacturers recommendations  
 Works to boiler/Gas to be carried out by Gas Safe registered installer and to Gas Safe recommendations

All wiring and electrical work will be designed, installed, inspected and tested in accordance with the requirements of BS 7671:2001 (2004), the 17th edition Wiring Guidance and Building Regulation Part P (Electrical Safety) by a competent person registered with an electrical self-certification scheme, (BRE, BSI, ELECSA, NAPIT, or NICEIC), authorised by the Secretary of State

The competent person is to send a self-certification certificate to the Local Authority Building Control Department within 30 days of completion of the electrical works. The client must receive both a copy of the self-certification certificate and a BS 7671:2001 (2004) Electrical Installation Test Certificate and forward copies to the Local Authority Building Control Dept.

UD Upgrade doors to minimum 20mins. fire rated.

SD Smoke detection provided throughout complying with requirements of BS5839 part-6.

DATE	REVISION	

COPYRIGHT:


JOB TITLE:  
 77 YEADING LANE, HAYES

DRAWING TITLE:  
 EXISTING ELEVATIONS


SCALE : 1:100

DATE: 09/03/2023	DRAWN BY:
------------------	-----------


DRG. NO.	REV.
2023/77/YLH/104	

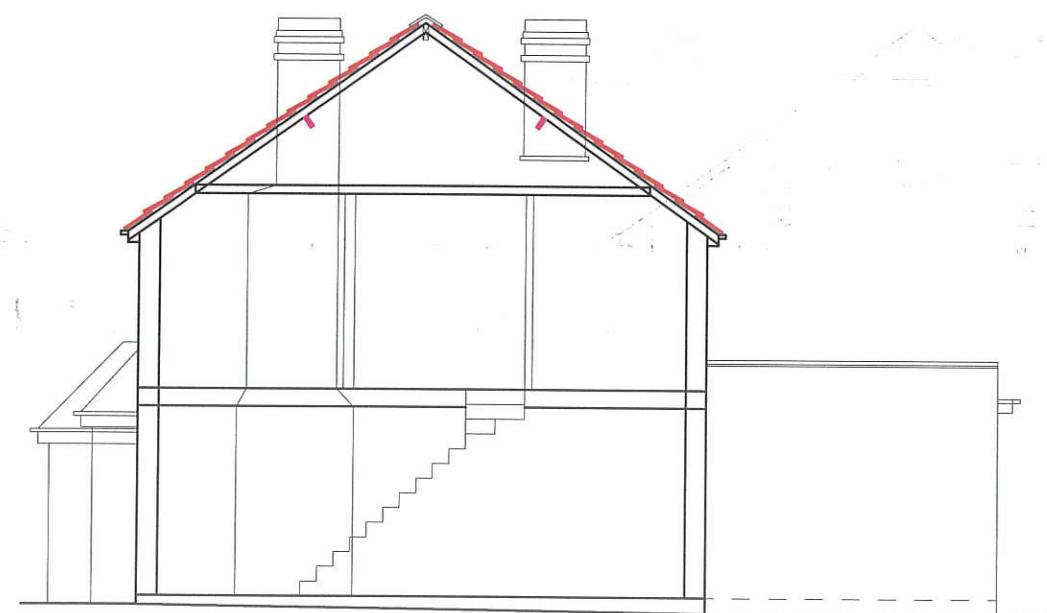


EXISTING SECTION

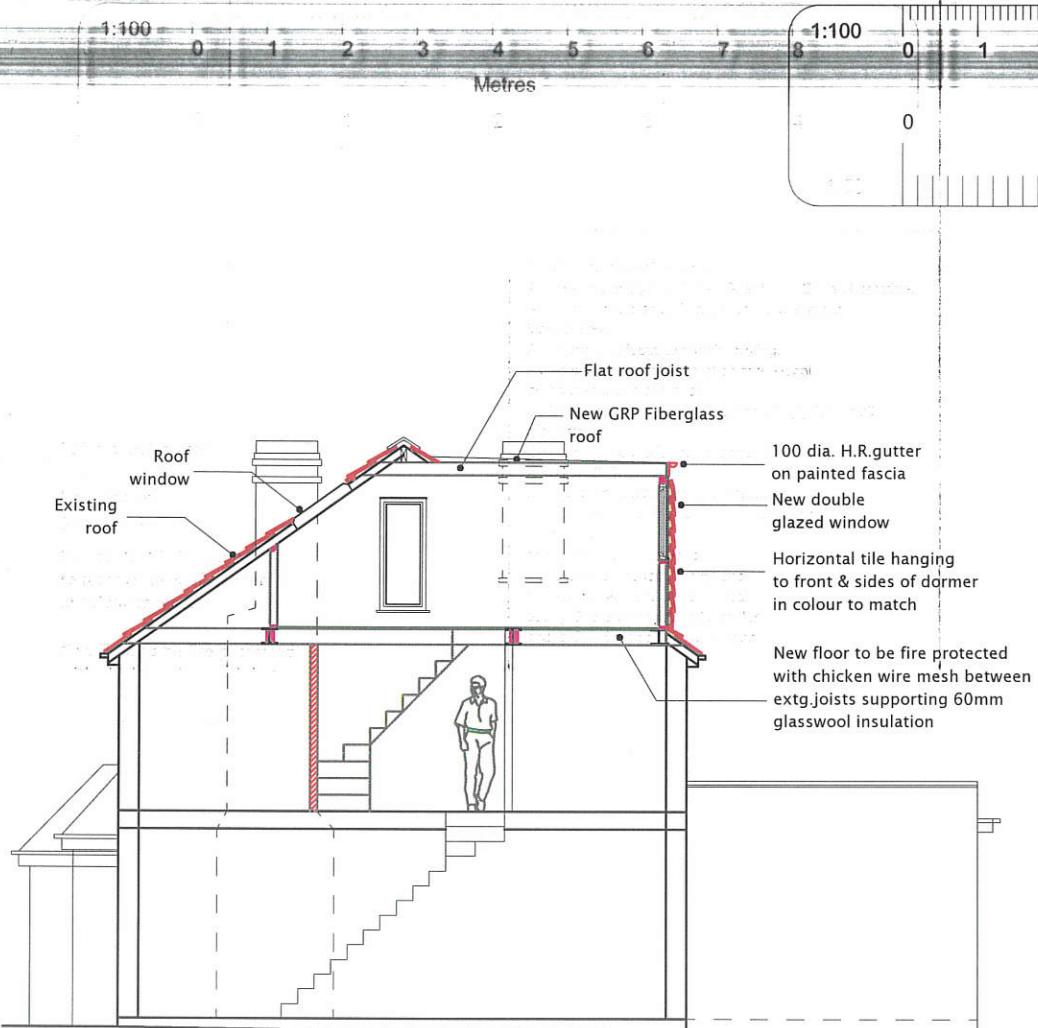

PROPOSED SECTION

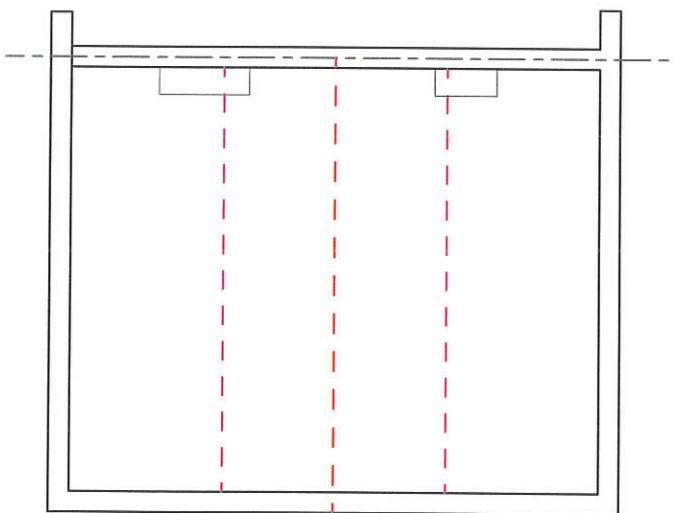

EXISTING LOFT FLOOR PLAN

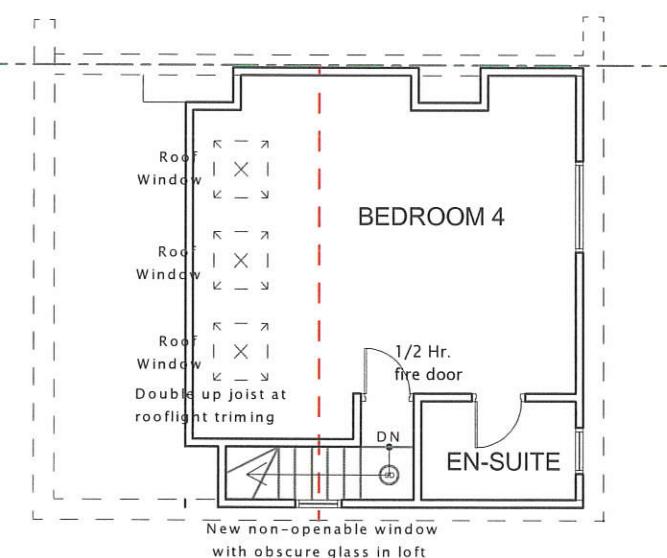

PROPOSED LOFT FLOOR PLAN

All dimensions verified on site.  
All work to comply with British Standards, Code of practice.  
All internal works to be in accordance with client instructions.

All external surfaces to match existing.  
All work to be to the satisfaction of the local authority-building surveyor.

Builder to serve building notice and comply fully in all respects.

Owner responsible for compliance with 1. Party Wall etc Act 1996. 2. Thames water Build Over Agreement.

Builder to ensure all work in compliance with Build Over agreement as approved by Thames Water

All proprietary materials to manufacturers recommendations  
Works to boiler/Gas to be carried out by Gas Safe registered installer and to Gas Safe recommendations

All wiring and electrical work will be designed, installed, inspected and tested in accordance with the requirements of BS 7671:2001 (2004), the 17th edition Wiring Guidance and Building Regulation Part P (Electrical Safety) by a competent person registered with an electrical self-certification scheme, (BRE, BSI, ELECSA, NAPIT, or NICEIC), authorised by the Secretary of State

The competent person is to send a self-certification certificate to the Local Authority Building Control Department within 30 days of completion of the electrical works. The client must receive both a copy of the self-certification certificate and a BS 7671:2001 (2004) Electrical Installation Test Certificate and forward copies to the Local Authority Building Control Dept.

Upgrade doors to minimum 20mins. fire rated.

Smoke detection provided throughout complying with requirements of BS5839 part-6.

DATE      REVISION

COPYRIGHT:

JOB TITLE:  
77 YEADING LANE, HAYES

DRAWING TITLE:  
EXISTING AND PROPOSED LOFT FLOOR PLAN  
AND SECTION

SCALE : 1:100

DATE: 09/03/2023      DRAWN BY:

DRG. NO.      REV.  
2023/77/YLH/105