




- NOTES
- Dimensions are not to be scaled from this drawing by contractors. The contractor is requested to check all dimensions before the work started.
 - Report any discrepancies to the client or architect before undertaking the work described in the drawings.
 - Dimensions are approximate site dimensions and are to be verified by the contractor on site before any fabrication/site works i.e foundations etc occur
 - Contractor is responsible for all temporary propping to existing structure

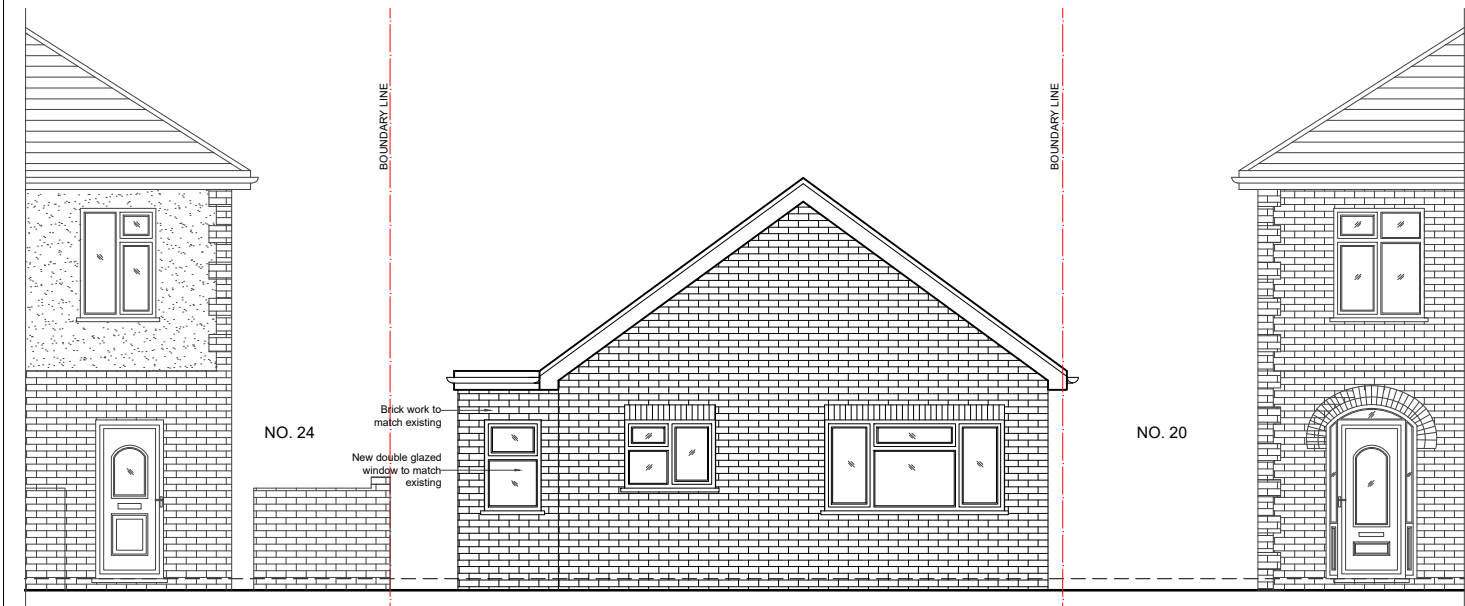


01 - FRONT ELEVATION

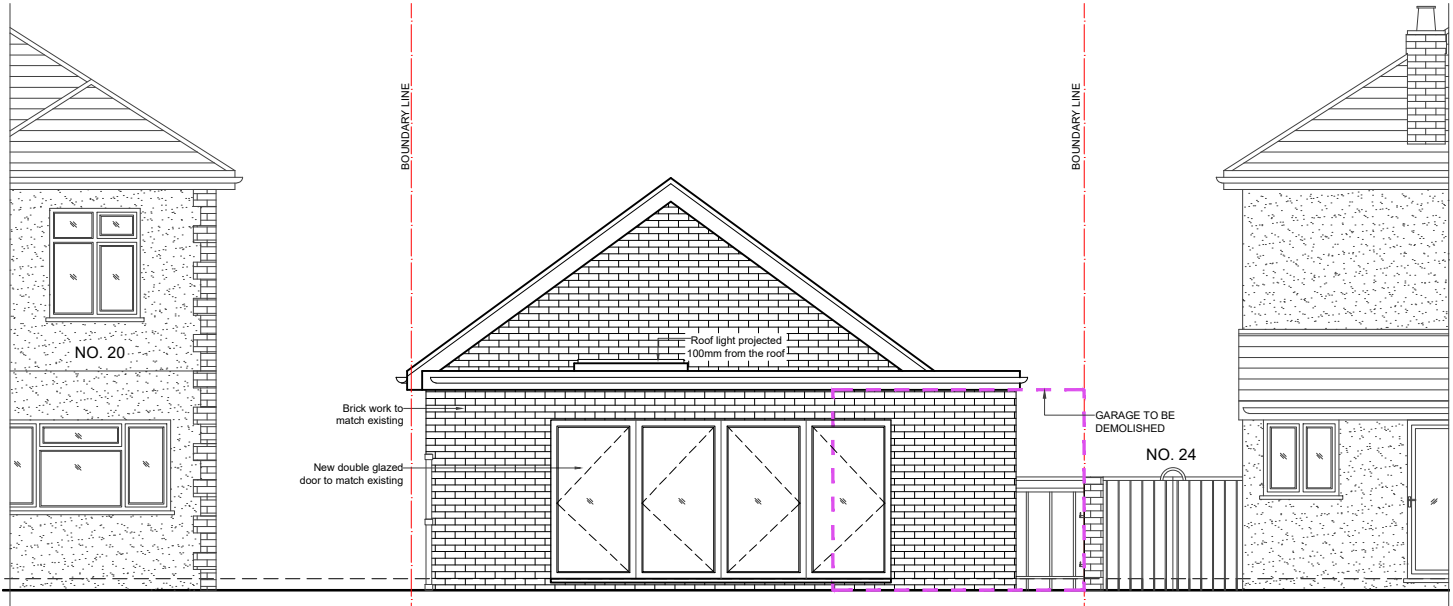


02 - REAR ELEVATION

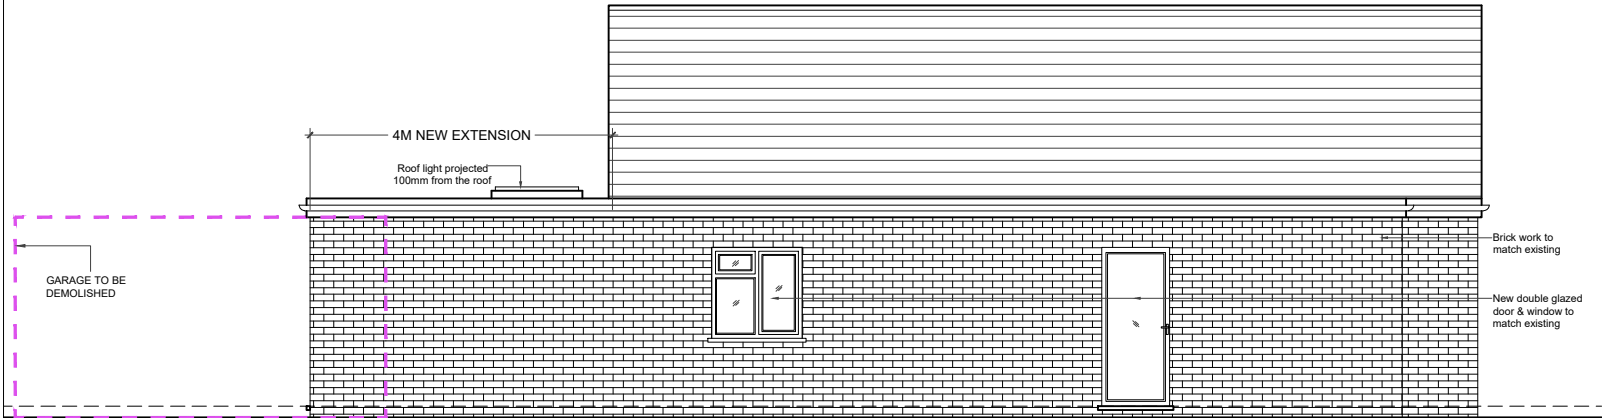

03 - SIDE ELEVATION (LEFT SIDE)

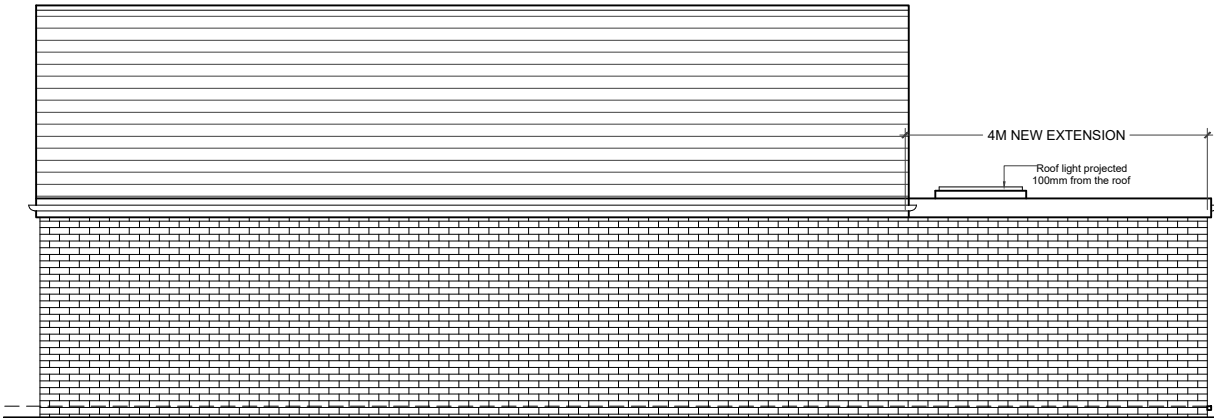

04 - SIDE ELEVATION (RIGHT SIDE)

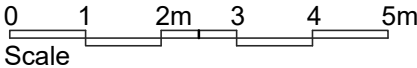

REVISIONS				<div>DESIGN ENDEAVOURS LTD</div> <div>M: 07824773079, 07869580774</div> <div>E: design.endeavour@gmail.com</div>
NO	DESCRIPTION	DATE	BY	
Project				22 MORGAN LANE, HAYES
Title				LONDON, UB3 2UB
				PROPOSED ELEVATIONS
Scale		Drawn	Approved	Date
1:100@A3		MU		APR-24
Job No.		Drawing No.		Rev.
DE-1126/24		PH-22ML-04		

HOUSE HOLDER
APPLICATION