




**EXISTING MATERIALS**  
 MAIN ROOF: BROWN TILES  
 WALLS: RED FACING BRICK AND  
 ROUGHCAST RENDER

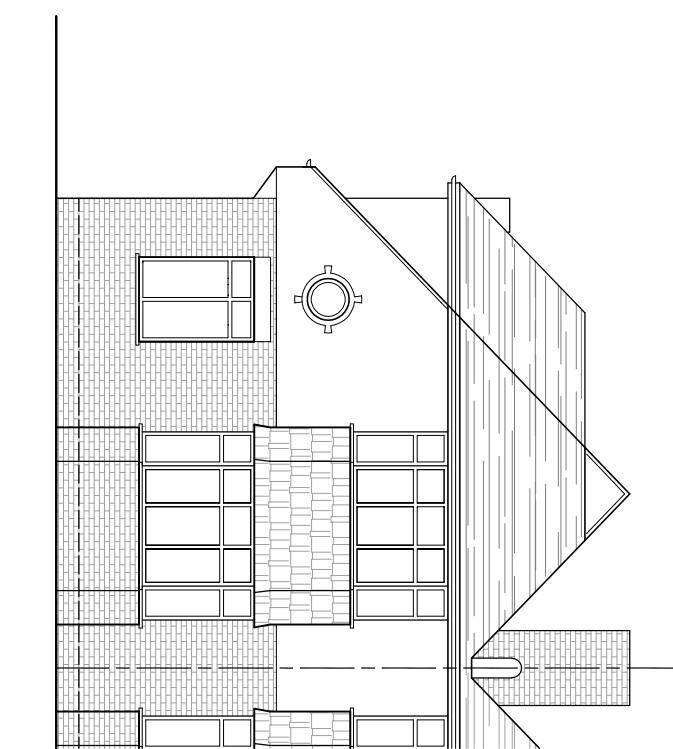

NORTH ELEVATION

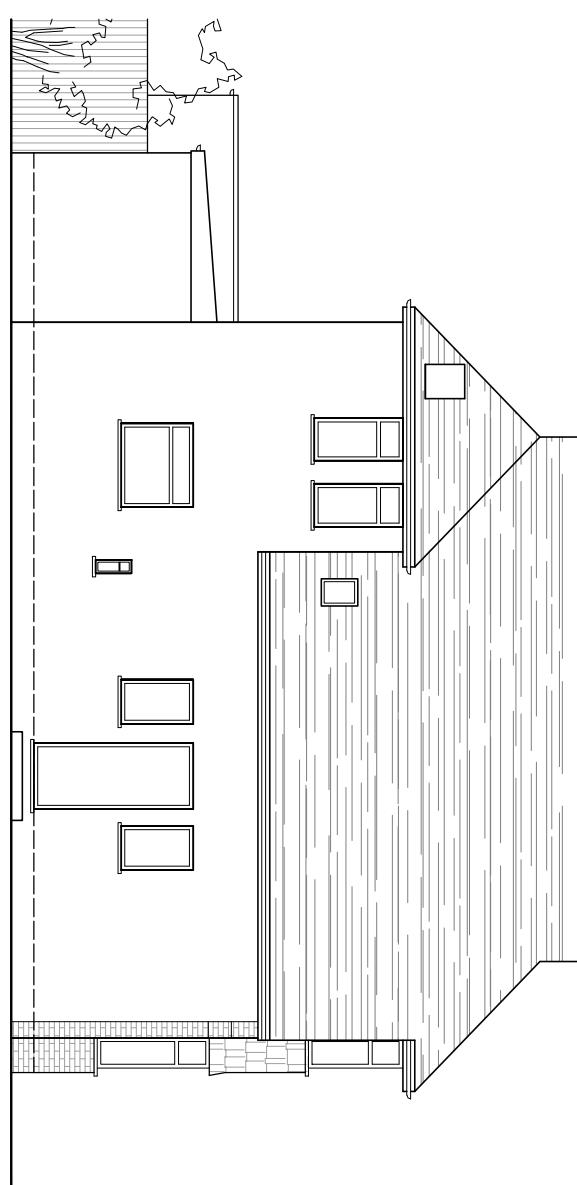

EAST ELEVATION

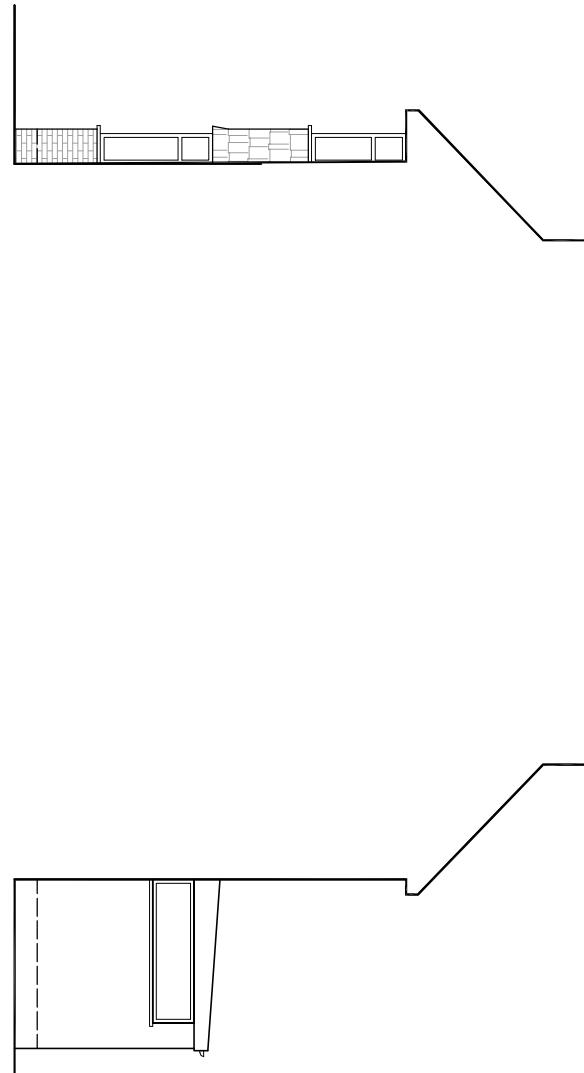

WEST ELEVATION





**bernard murray design**  
 chartered architect

www.bmurraydesign.co.uk  
 78 BRIDGE ROAD, UXBRIDGE, MIDDLESEX UB8 2QW  
 TEL: 07988 477174 EMAIL: BMURRAYDESIGN@YAHOO.CO.UK

PROJECT  
 1 ROXBURN WAY  
 RUISLIP  
 HA4 6HR

SOUTH ELEVATION

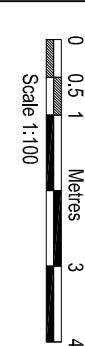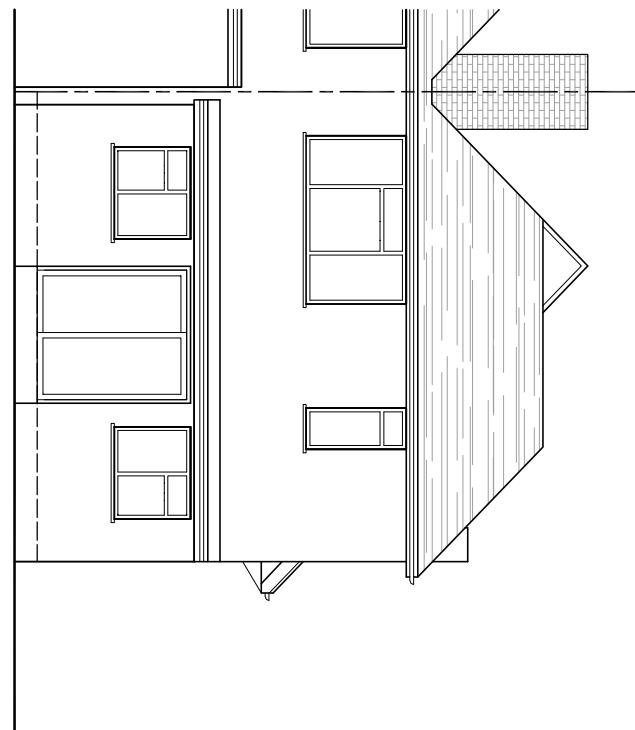

Scale 1:100

AMENDMENTS

Drawings are issued subject to the conditions of the Contract. All dimensions are to be checked on the Full-size drawings and any discrepancies must be referred to the Architect. The contract is to be read in conjunction with all relevant conditions, terms and conditions of the contract. Any alterations to the drawings must be agreed and made in writing by the Architect.

REVISIONS

RE.V.

RE.V.

CLIENT	ANTHONY O'DONOVAN
DRAWING	
EXISTING ELEVATIONS	
SCALE	1:100 @ A3
DATE	JAN 2021
DRAWN	BM
DRAWING NUMBER	1142-7
REV.	