



EXISTING HOUSE

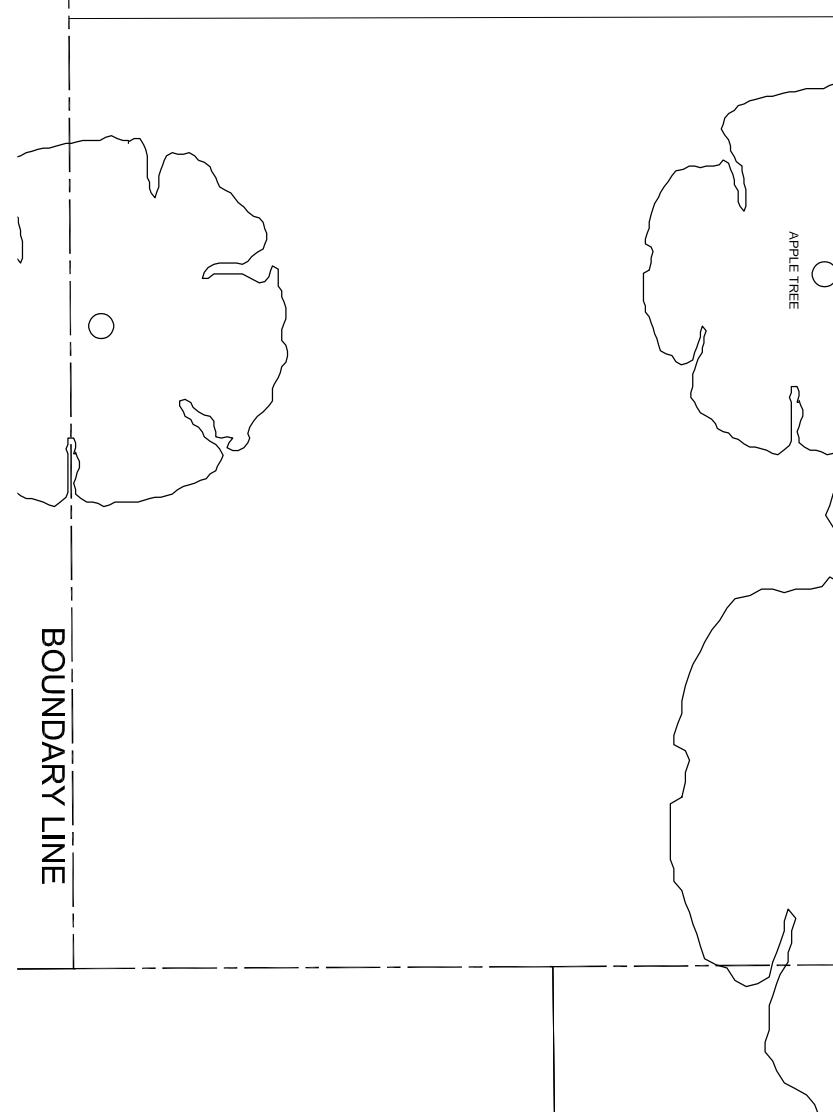

PROPOSED FLOOR PLAN

Scale 1:100
0 0.5 1 Metres 3 4

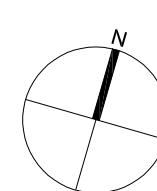

bernard murray design
chartered architect


www.murraydesign.co.uk
78 BRIDGE ROAD, MIDDLESEX UB8 2OW
TEL: 07988 477174 EMAIL: BMRAYDESIGN@YAHOO.CO.UK

PROJECT
1 ROXBURN WAY
RUISLIP
HA4 6HR


CLIENT
ANTHONY O'DONOVAN
DRAWING
PROPOSED OUTBUILDINGS

SCALE 1:100 @ A3 DRAWING NUMBER REV.
DATE MAR 2022
DRAWN BM
1142-17 C


EAST ELEVATION

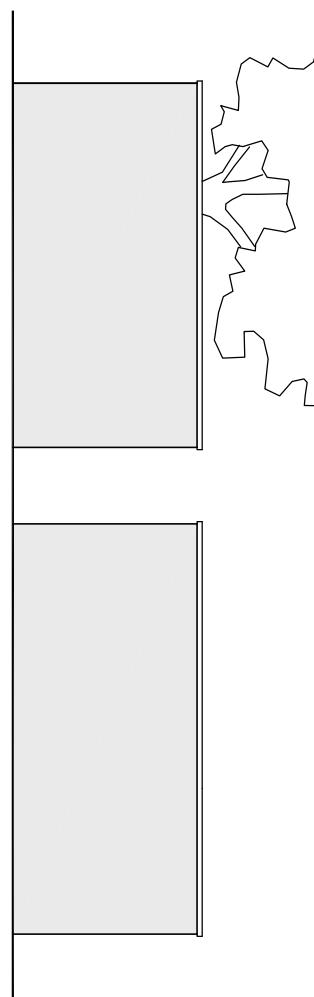


WEST ELEVATION

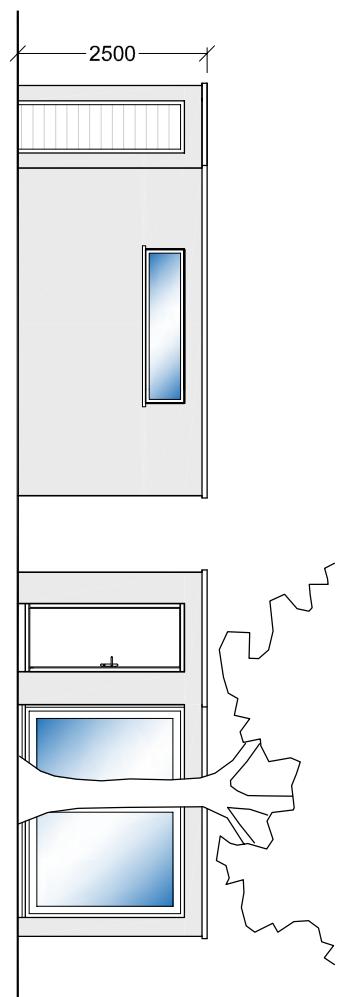

SOUTH ELEVATION

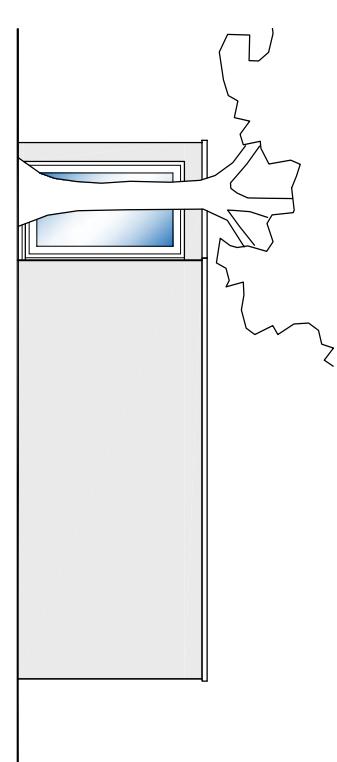

NORTH ELEVATION

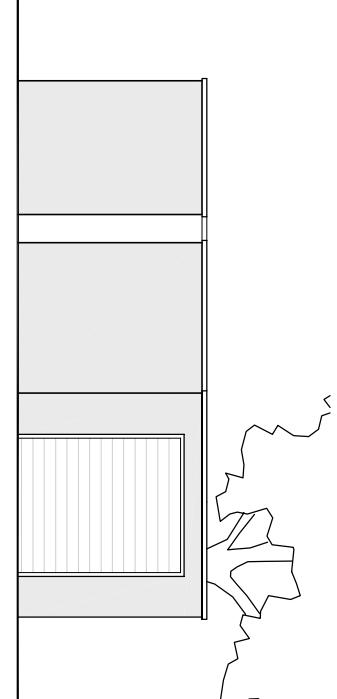

PROPOSED MATERIALS
ROOF: GREY GRP FLAT ROOF
WALLS: WHITE PAINTED RENDER