


**Existing Ground Floor Plan**  
Scale 1:100

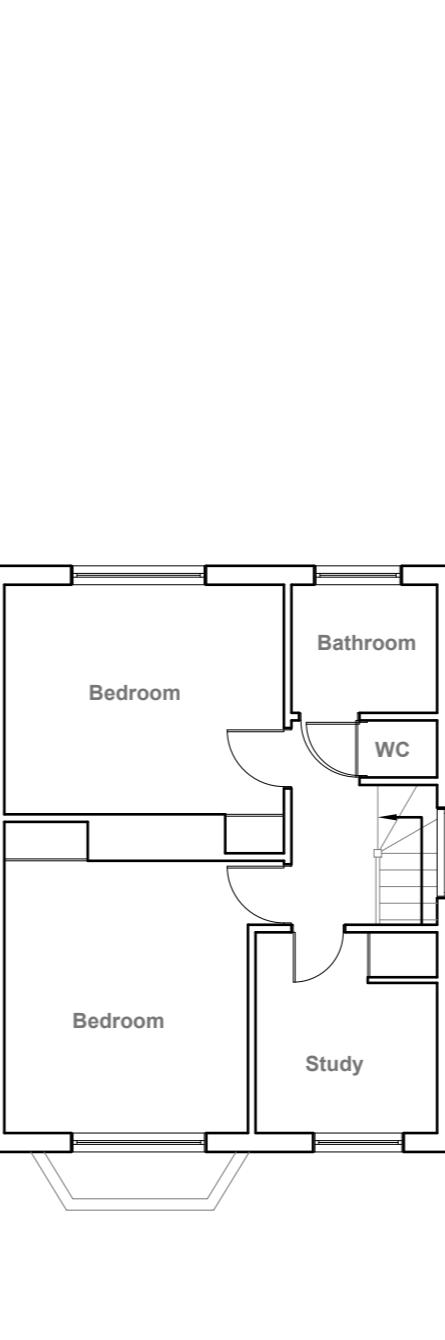

**Existing First Floor Plan**  
Scale 1:100

10 Meter  
5  
2  
1  
0  
1:100

**GENERAL NOTES:**

1. ALL DIMENSIONS ARE IN MILLIMETER.
2. VERIFY ALL DIMENSIONS AND CONDITIONS BEFORE BUILDING OR STARTING CONSTRUCTION. NOTIFY THE DESIGNER IMMEDIATELY OF ANY DISCREPANCY OR VARIATION.
3. ALL WORK TO COMPLY WITH CURRENT BUILDING REGULATIONS AND CODES OF PRACTICE

**Title:**

## Existing Floor Plans

**Site Address**

4 Chestnut Close,  
Hayes,  
UB3 1JF

**Scale: 1:100 @A3**

Date: 13/03/2023  
Drawing No.: 2023/032 -01PD

**Revision Date:**

Drawn By:  
RO  
e:mail - faluckpatel@yahoo.com  
(M) +44 (0) 7871 466 254

**Faluck Patel**



**Existing Front Elevation**

Scale 1:100




**Existing Side Elevation**

Scale 1:100



**Existing Rear Elevation**

Scale 1:100

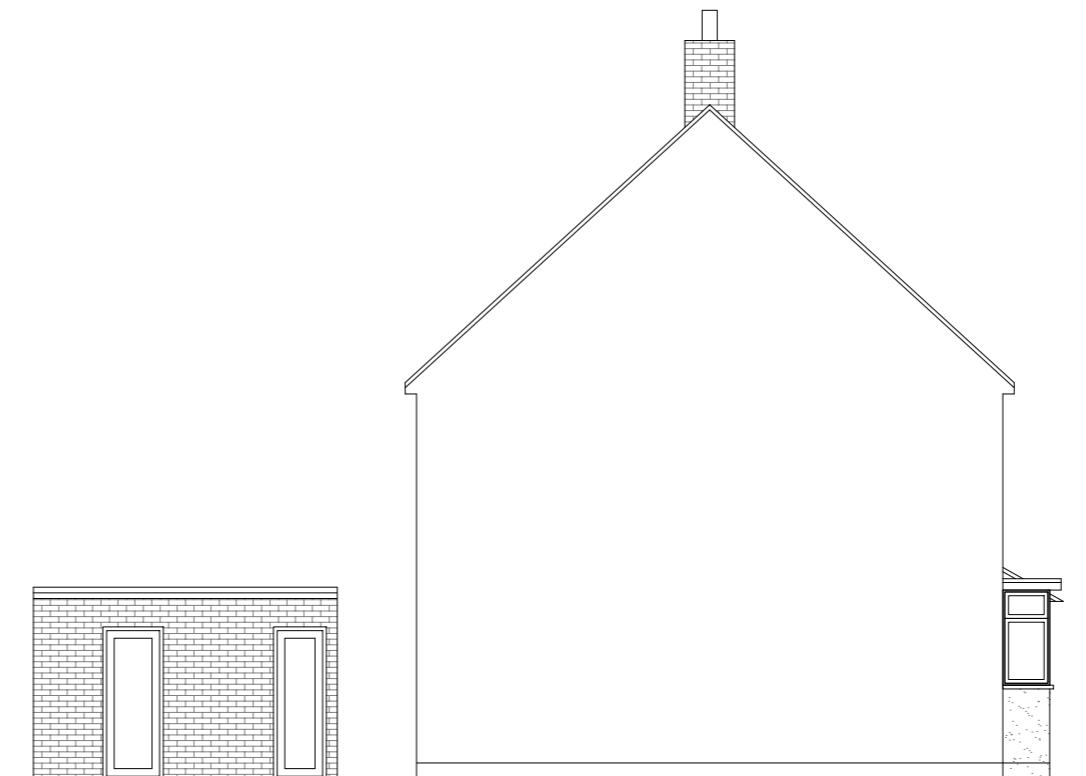

**Existing Side Elevation**

Scale 1:100

**GENERAL NOTES:**

1. ALL DIMENSIONS ARE IN MILLIMETER.
2. VERIFY ALL DIMENSIONS AND CONDITIONS BEFORE BUILDING OR STARTING CONSTRUCTION. NOTIFY THE DESIGNER IMMEDIATELY OF ANY DISCREPANCY OR VARIATION.
3. ALL WORK TO COMPLY WITH CURRENT BUILDING REGULATIONS AND CODES OF PRACTICE

**Title:**

## Existing Elevations

**Site Address**

4 Chestnut Close,  
Hayes.  
UB3 1JF

**Scale: 1:100 @A3**


Date: 13/03/2023  
Drawing No.:  
2023/032 -02PD

**Revision Date:**

Drawn By:  
RO  
e:mail -  
faluckpatel@yahoo.com  
(M) +44 (0) 7871 466 254

10 Meter  
5  
2  
1  
0  
1:100

**Faluck Patel**

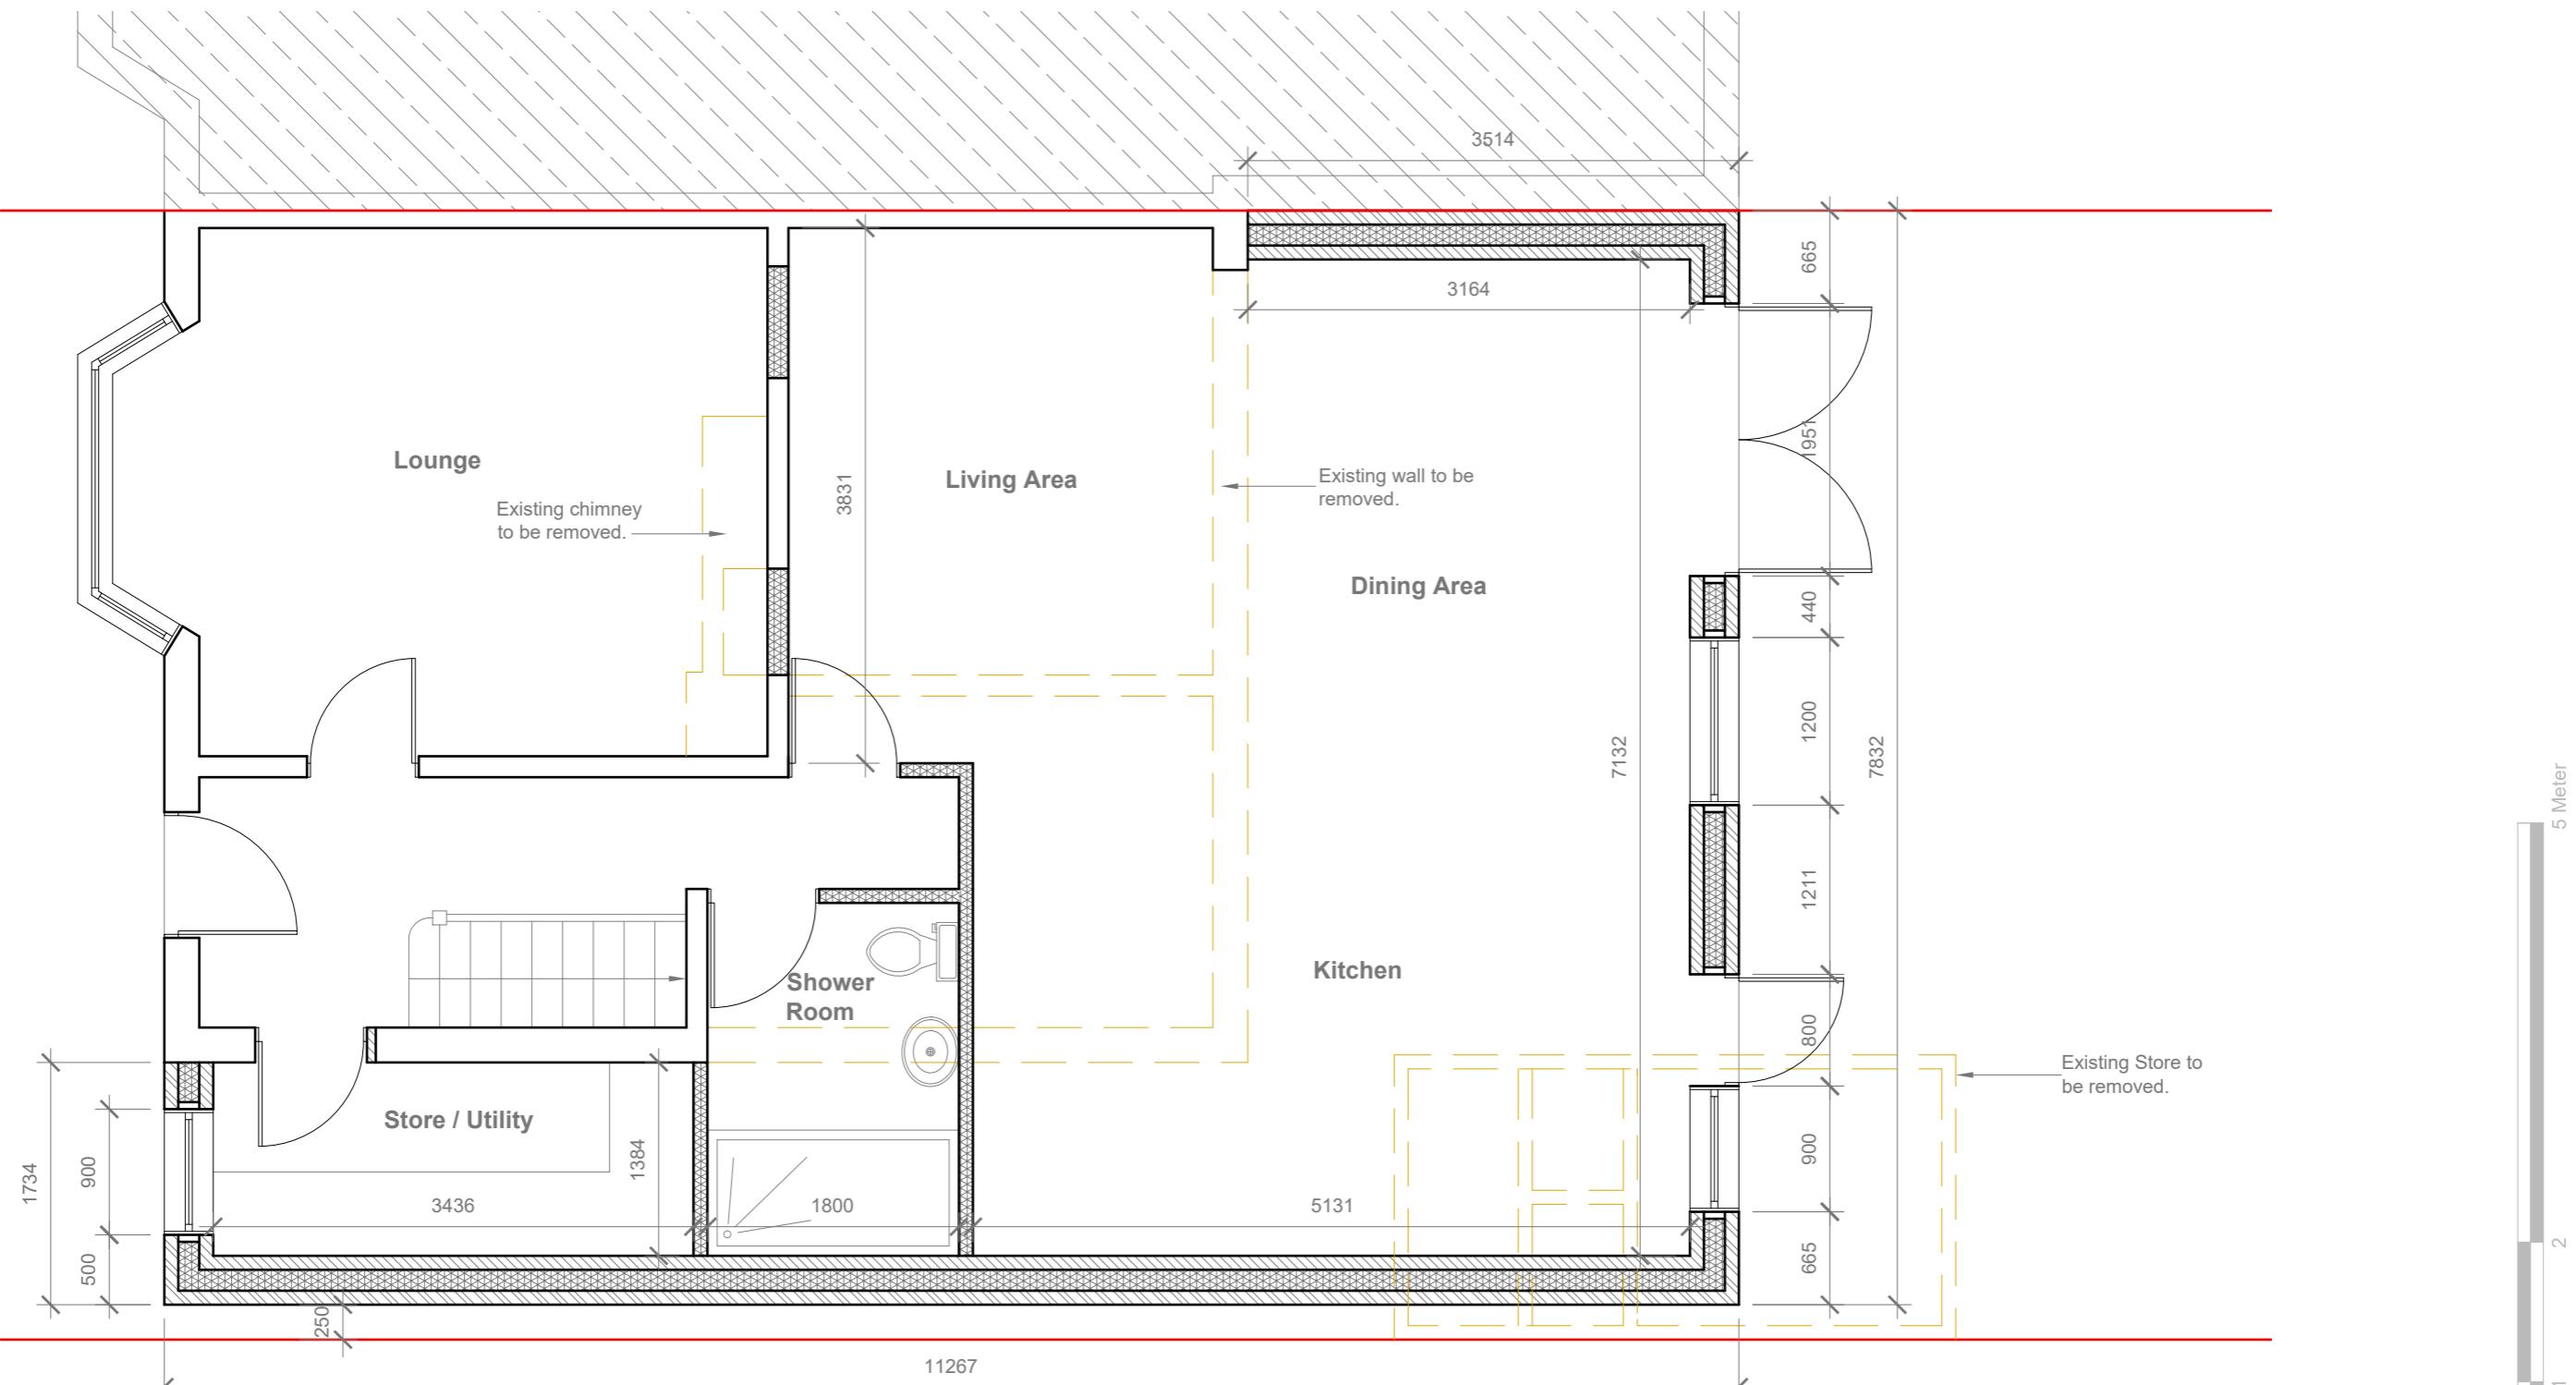

## Proposed Ground Floor Plan

Scale 1:50

---

**GENERAL NOTES:**

GENERAL NOTES:

1. ALL DIMENSIONS ARE IN MILLIMETER.
2. VERIFY ALL DIMENSIONS AND CONDITIONS BEFORE BUILDING OR STARTING CONSTRUCTION. NOTIFY THE DESIGNER IMMEDIATELY OF ANY DISCREPANCY OR VARIATION.
3. ALL WORK TO COMPLY WITH CURRENT BUILDING REGULATIONS AND CODES OF PRACTICE

Title:


## Proposed Ground Floor Plan

Site Address

Scale: 1:50 @A3  
Date: 13/03/2023  
Drawing No.:  
2023/032 -03HH

revision Date:

# Faluck Patel

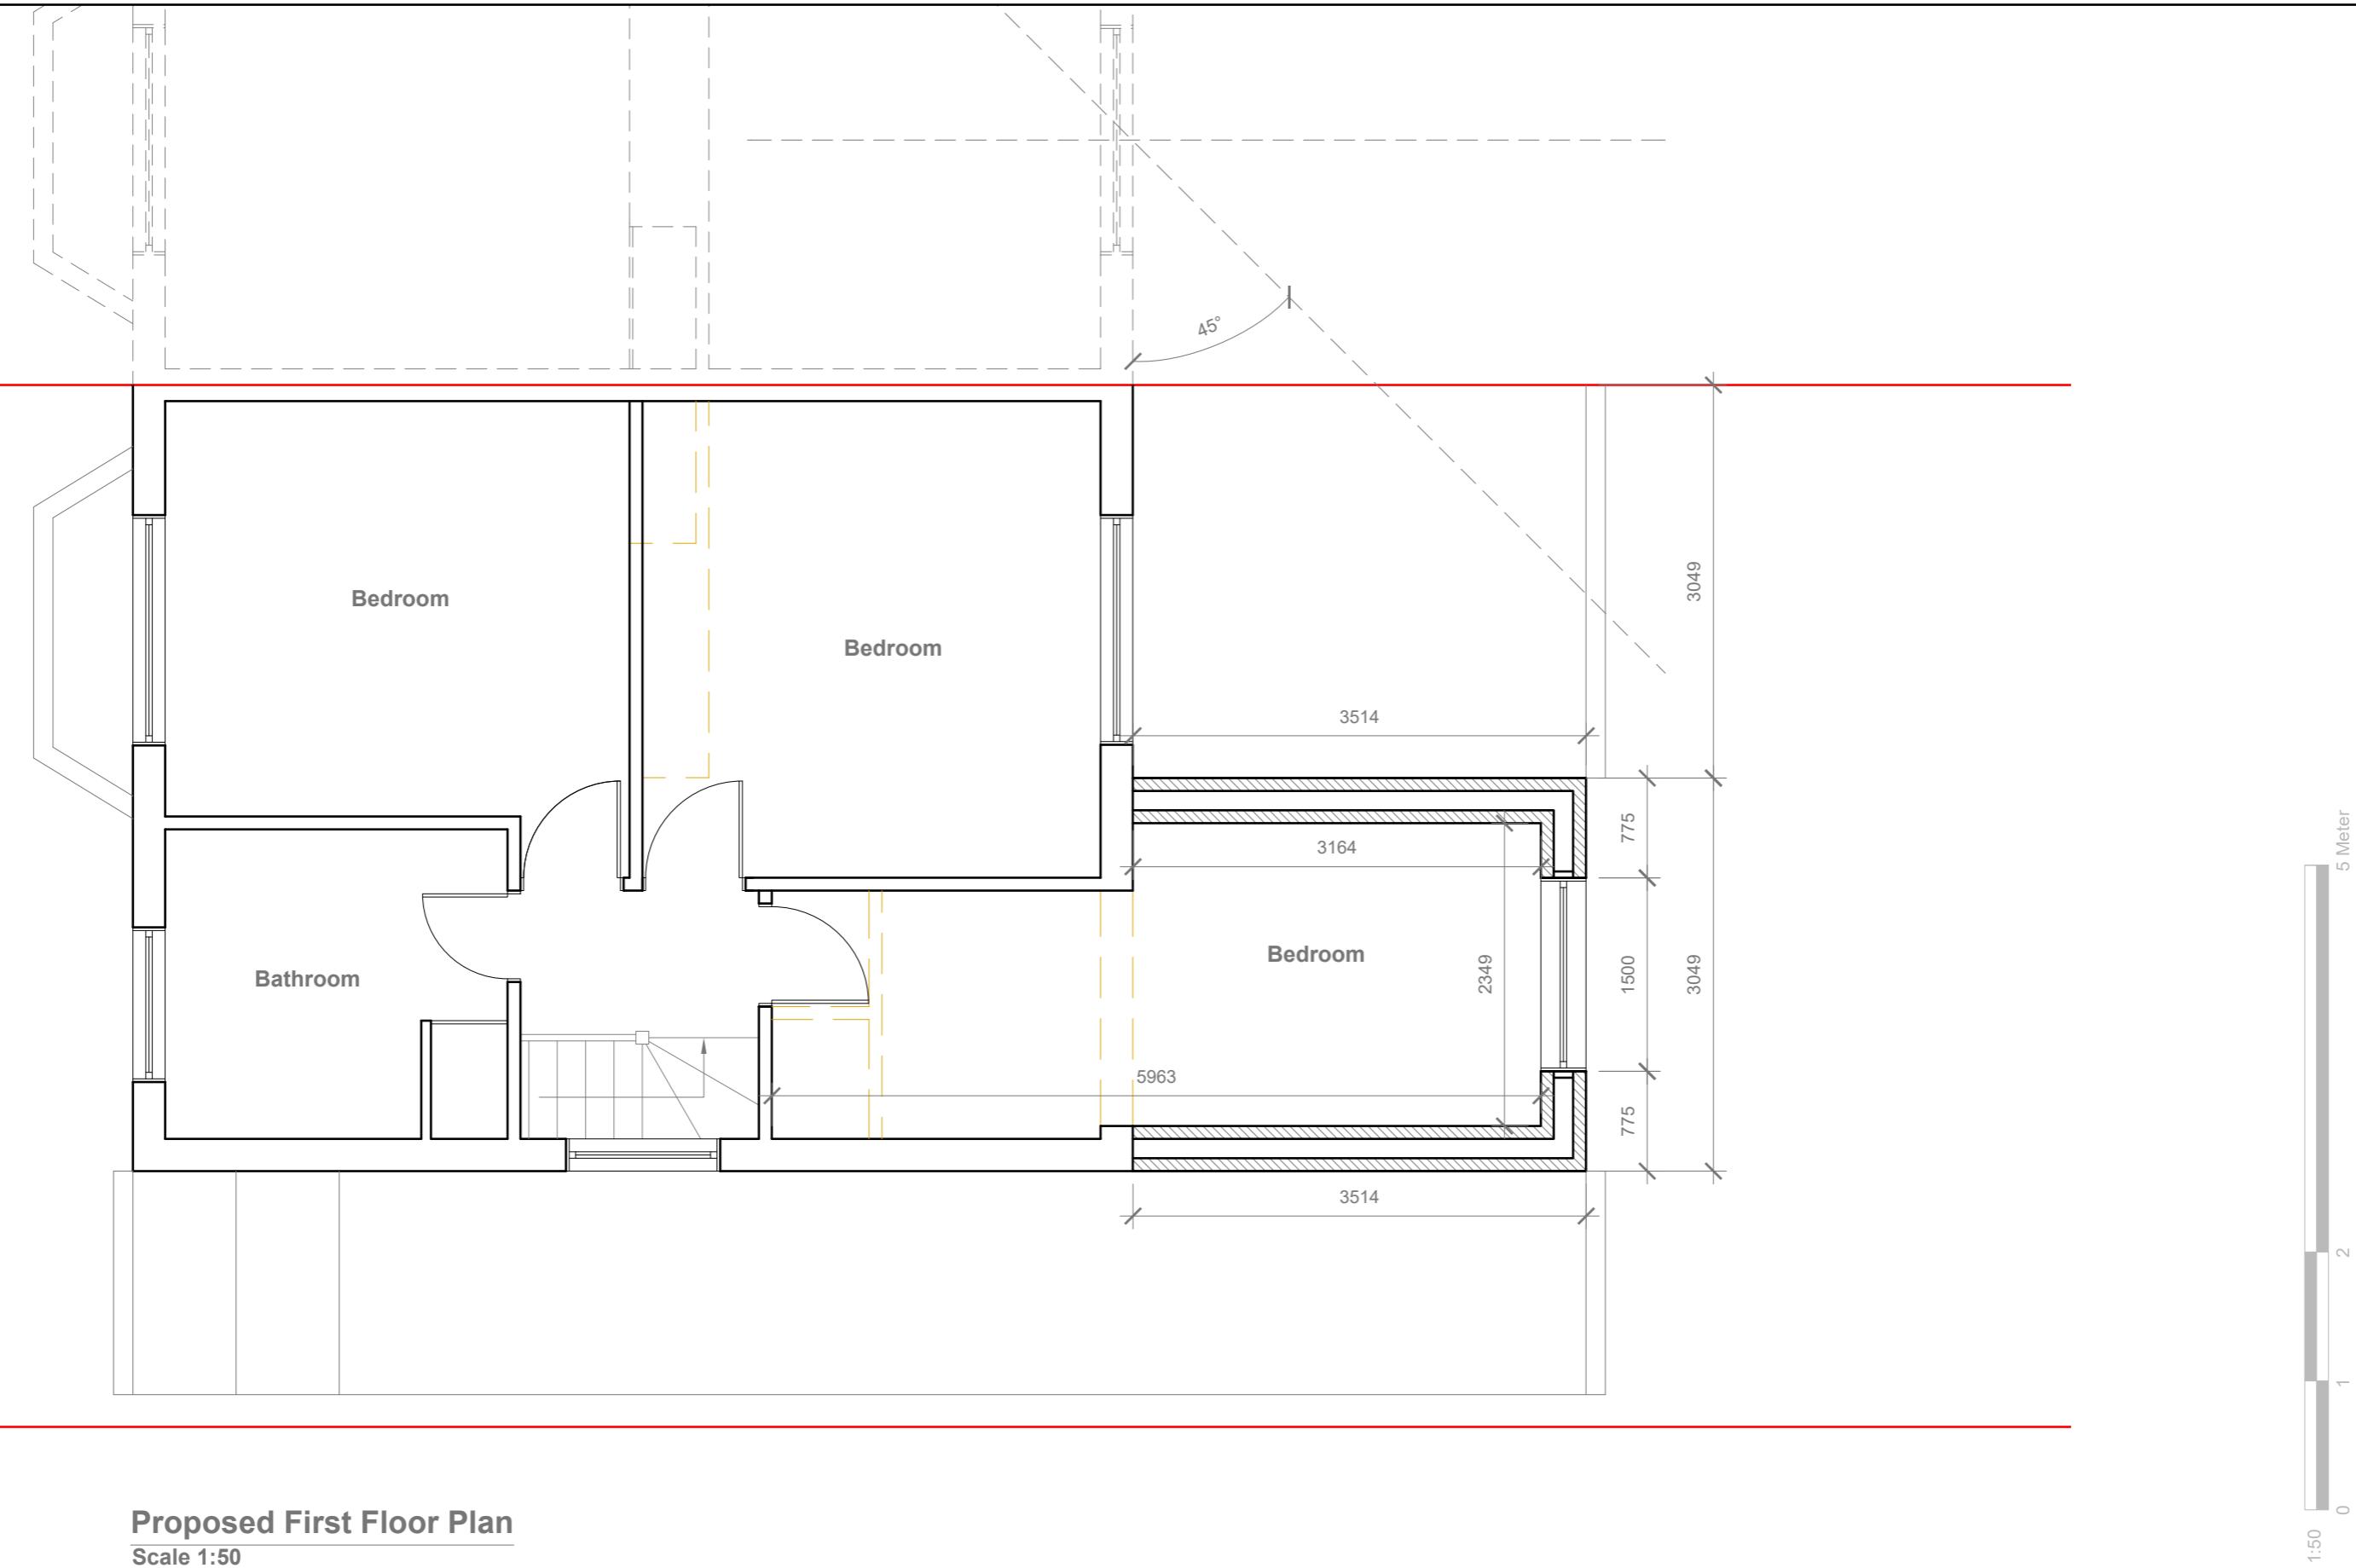

GENERAL NOTES:

1. ALL DIMENSIONS ARE IN MILLIMETER.
2. VERIFY ALL DIMENSIONS AND CONDITIONS BEFORE BUILDING OR STARTING CONSTRUCTION. NOTIFY THE DESIGNER IMMEDIATELY OF ANY DISCREPANCY OR VARIATION.
3. ALL WORK TO COMPLY WITH CURRENT BUILDING REGULATIONS AND CODES OF PRACTICE

Title:

Proposed First Floor Plan

Site Address

4 Chestnut Close,  
Hayes.  
UB3 1JF

Scale: 1:50 @A3

Date: 13/03/2023  
Drawing No.:  
2023/032 -04HH

Revision Date:

Drawn By:  
RO

e:mail -

faluckpatel@yahoo.com

(M) +44 (0) 7871 466 254

**Faluck Patel**

## Proposed External Finish Materials to Match Existing External Finish Materials



## Proposed Front Elevation

Scale 1:10

## Proposed Side Elevation

Scale 1:100



## Proposed Rear Elevation

---

Scale 1:10

## Proposed Side Elevation

---

Scale 1:100

**GENERAL NOTES:**

1. ALL DIMENSIONS ARE IN MILLIMETER.
2. VERIFY ALL DIMENSIONS AND CONDITIONS BEFORE BUILDING OR STARTING CONSTRUCTION. NOTIFY THE DESIGNER IMMEDIATELY OF ANY DISCREPANCY OR VARIATION.
3. ALL WORK TO COMPLY WITH CURRENT BUILDING REGULATIONS AND CODES OF PRACTICE

Title

## Proposed Elevations

### Site Address

---

---

Scale: 1:100 @A3

\_\_\_\_\_ | Revision Date:

4 Chestnut Close,  
Hayes.  
UB3 1JF

Date: 13/03/2023  
Drawing No.:  
2023/032 -05HH

# Maluck Patel