
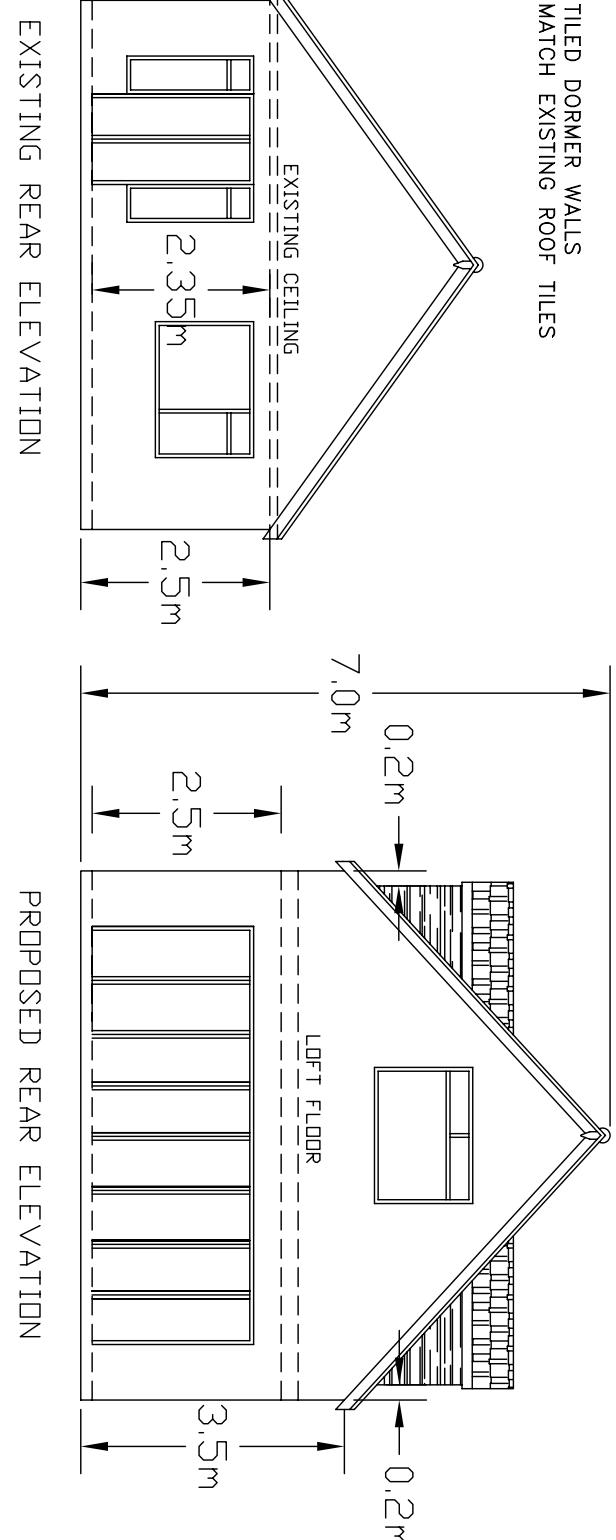
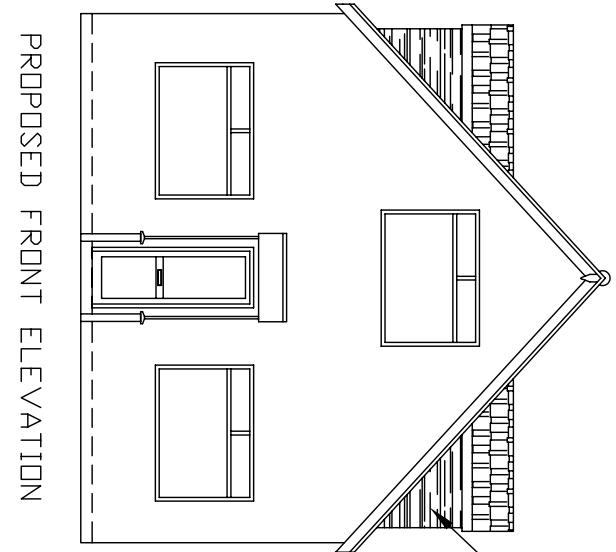


EXISTING GROUND FLOOR PLAN

PROPOSED GROUND FLOOR PLAN

PROPOSED LOFT FLOOR PLAN

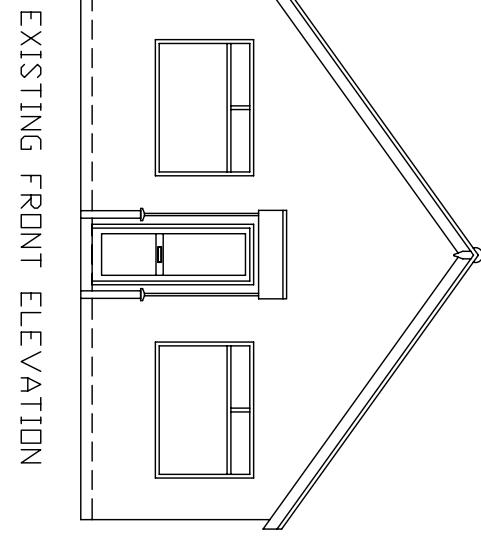

NOTES;

DIMENSIONS ARE TO BE CHECKED AND CONFIRMED BEFORE CONSTRUCTION PHASE.

ALL NEW EXTERNAL MATERIALS TO MATCH, AS CLOSE AS POSSIBLE, TO EXISTING EXTERNAL MATERIALS.

THE CLIENT IS RESPONSIBLE FOR PARTY WALL AGREEMENT OR ISSUES RELATING TO PARTY WALL.

ALL STRUCTURAL ELEMENTS ARE TO BE DESIGNED AND SPECIFIED BY THE STRUCTURAL ENGINEER.

0 1 2 3 4 5 6
Scale bar 1:100

Project

PROPOSED LOFT CONVERSION
3 ST MARGARETS AVENUE
UXBRIDGE
MIDDLESEX
UB8 3HH

Drawing Title

FLOOR PLANS AND FRONT AND REAR ELEVATIONS

Scale 1:100@A3

Date MAY 2024

Drawing No. 3/SMA/01