


~ NOTES ~


ALL WORK TO BE TO CLIENT & LOCAL AUTHORITY APPROVAL.
ALL RELEVANT BS's & CP's TO BE COMPLIED WITH.
ANY DISTURBANCE TO BE MADE GOOD TO MATCH EXISTING.
ARCHITRAVES, CORNICES, DOORS & SKIRTINGS TO MATCH.
SERVICES TO BE ALTERED & EXTENDED AS NECESSARY.




FRONT ELEVATION

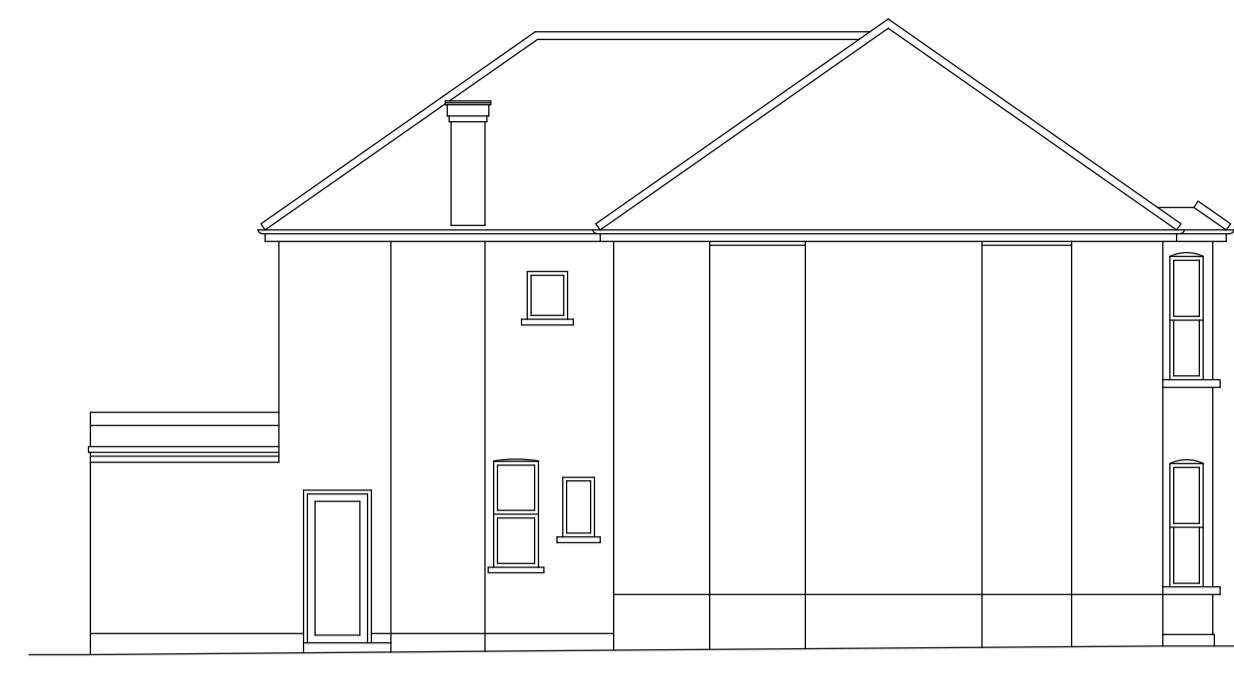

SIDE ELEVATION FACING No. 30

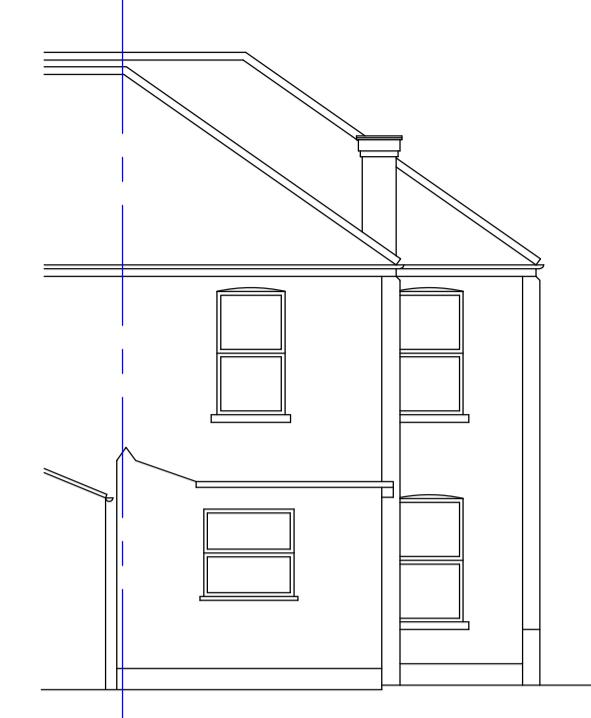


REAR ELEVATION

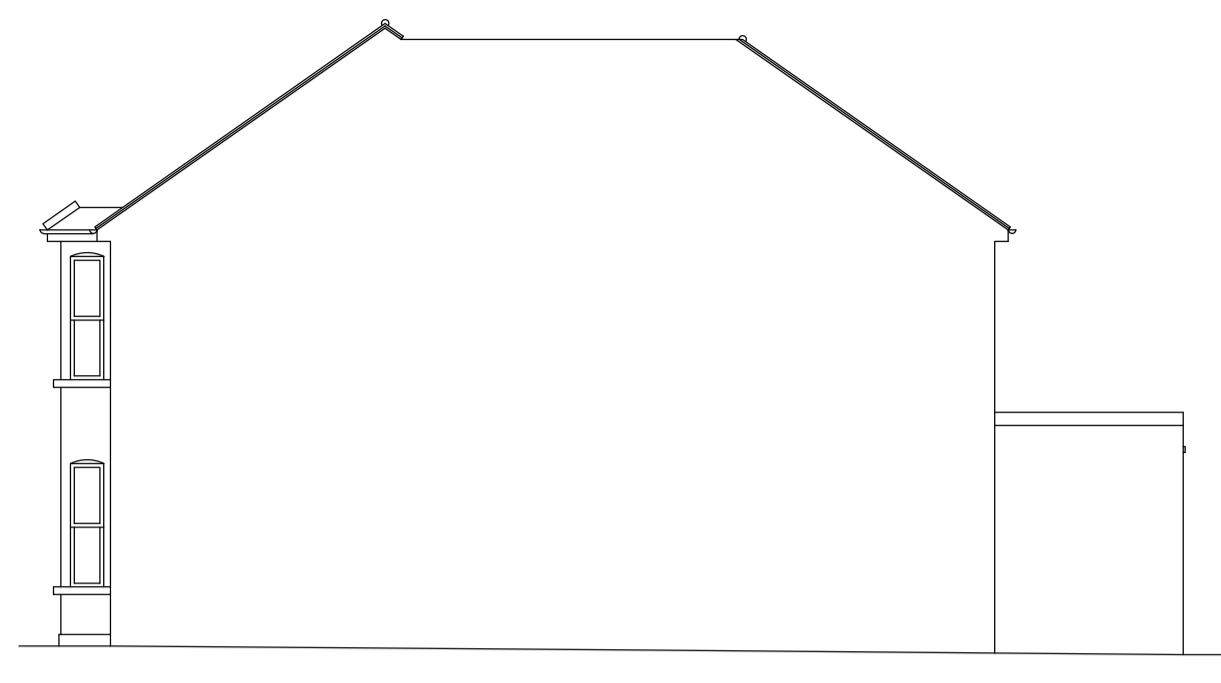


SIDE ELEVATION FACING No. 26



SCALE BAR ~ 1:100

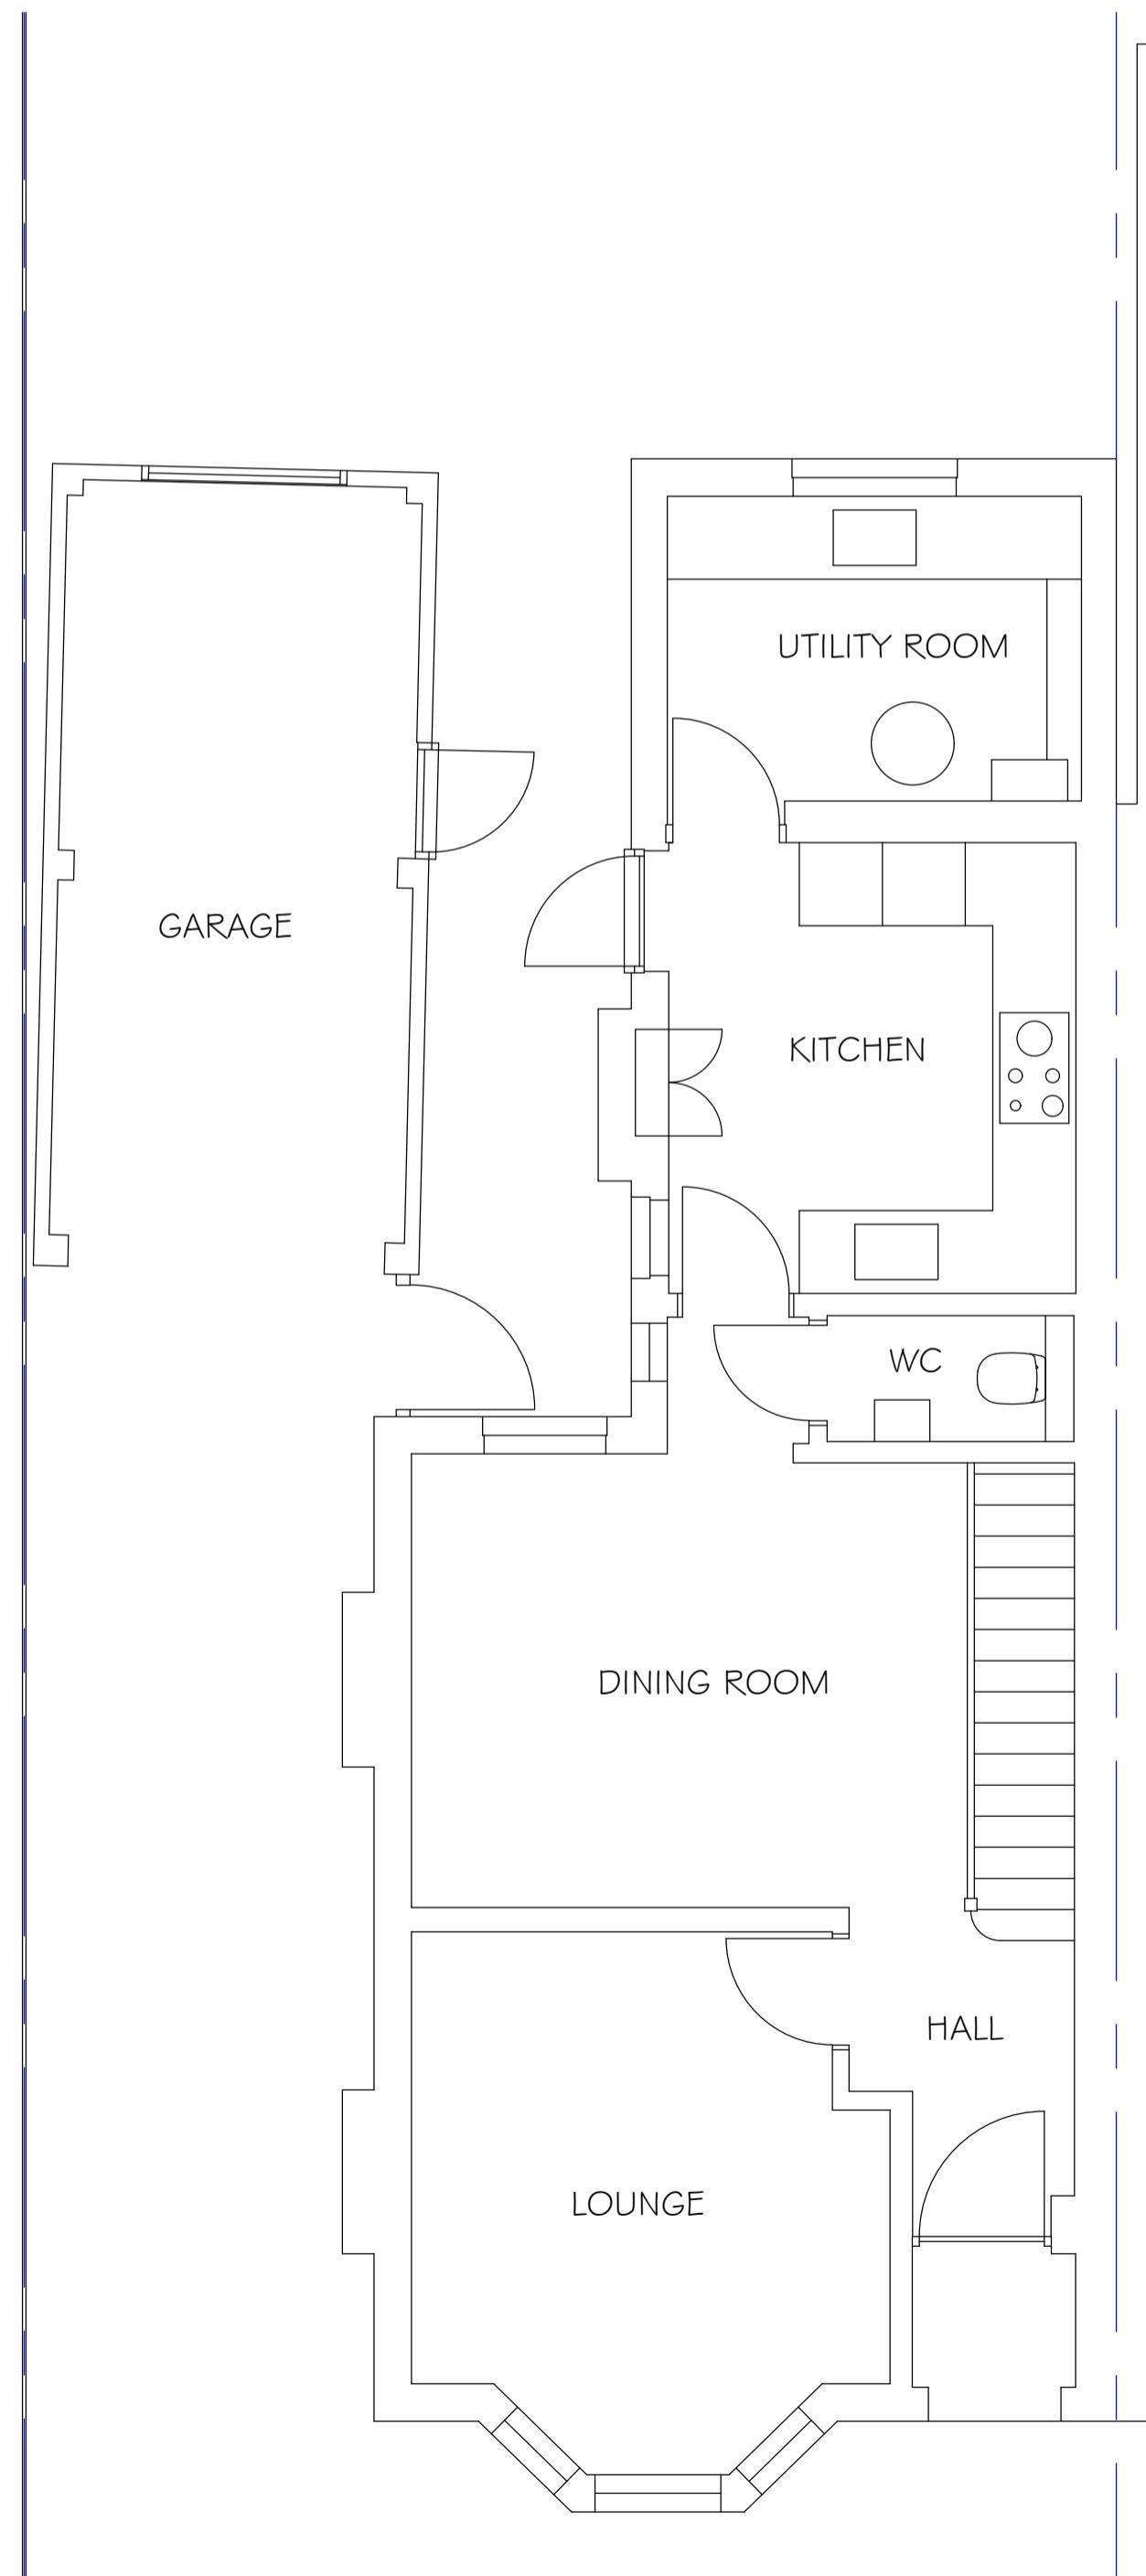


GROUND FLOOR PLAN

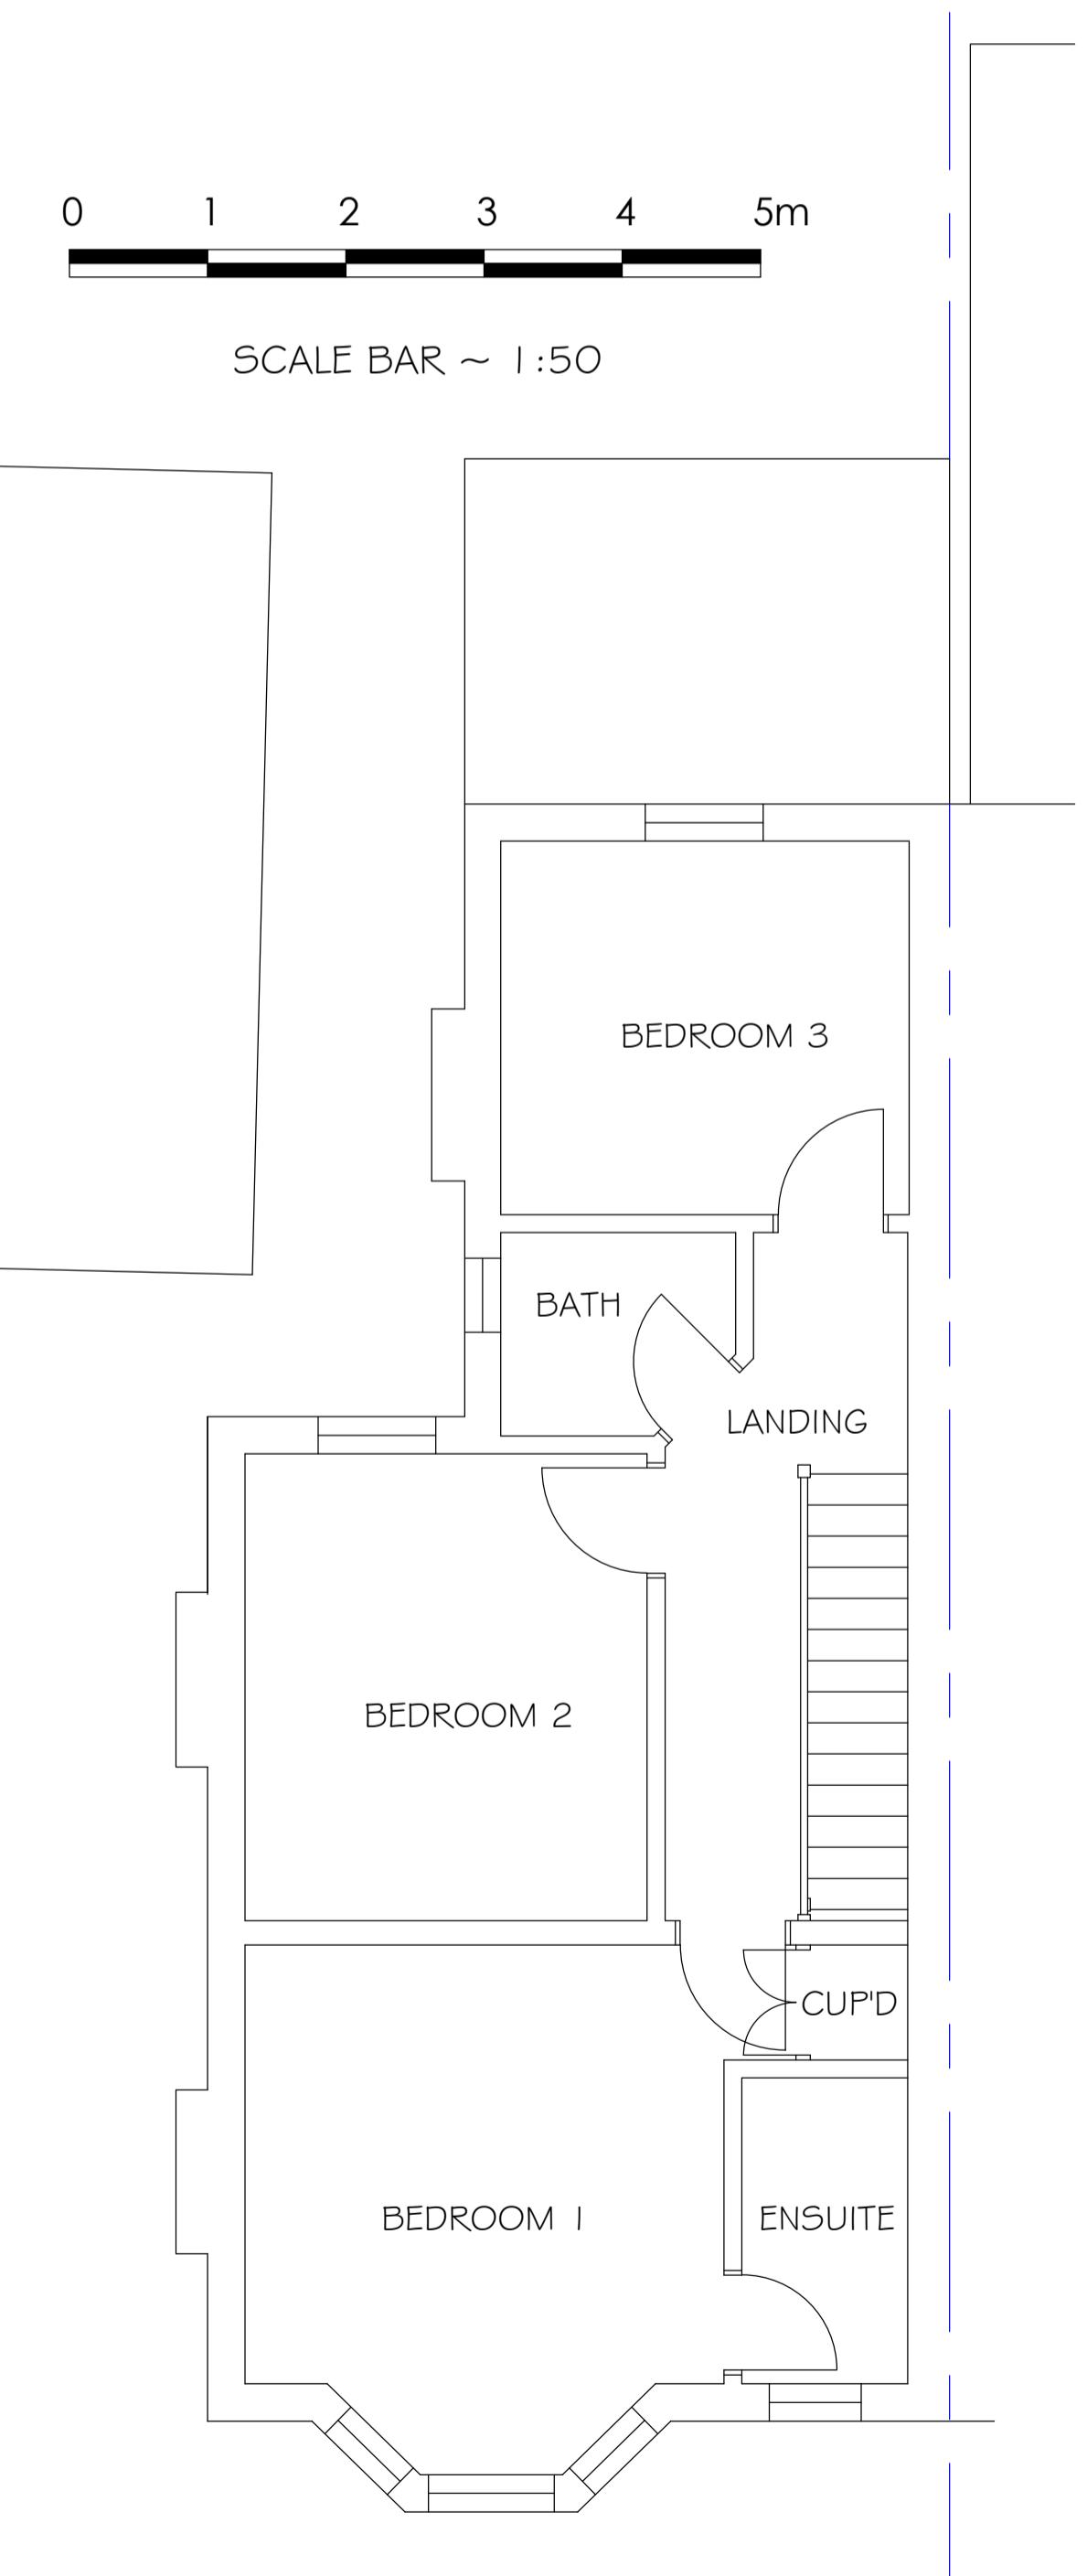

FIRST FLOOR PLAN



SCALE BAR ~ 1:50

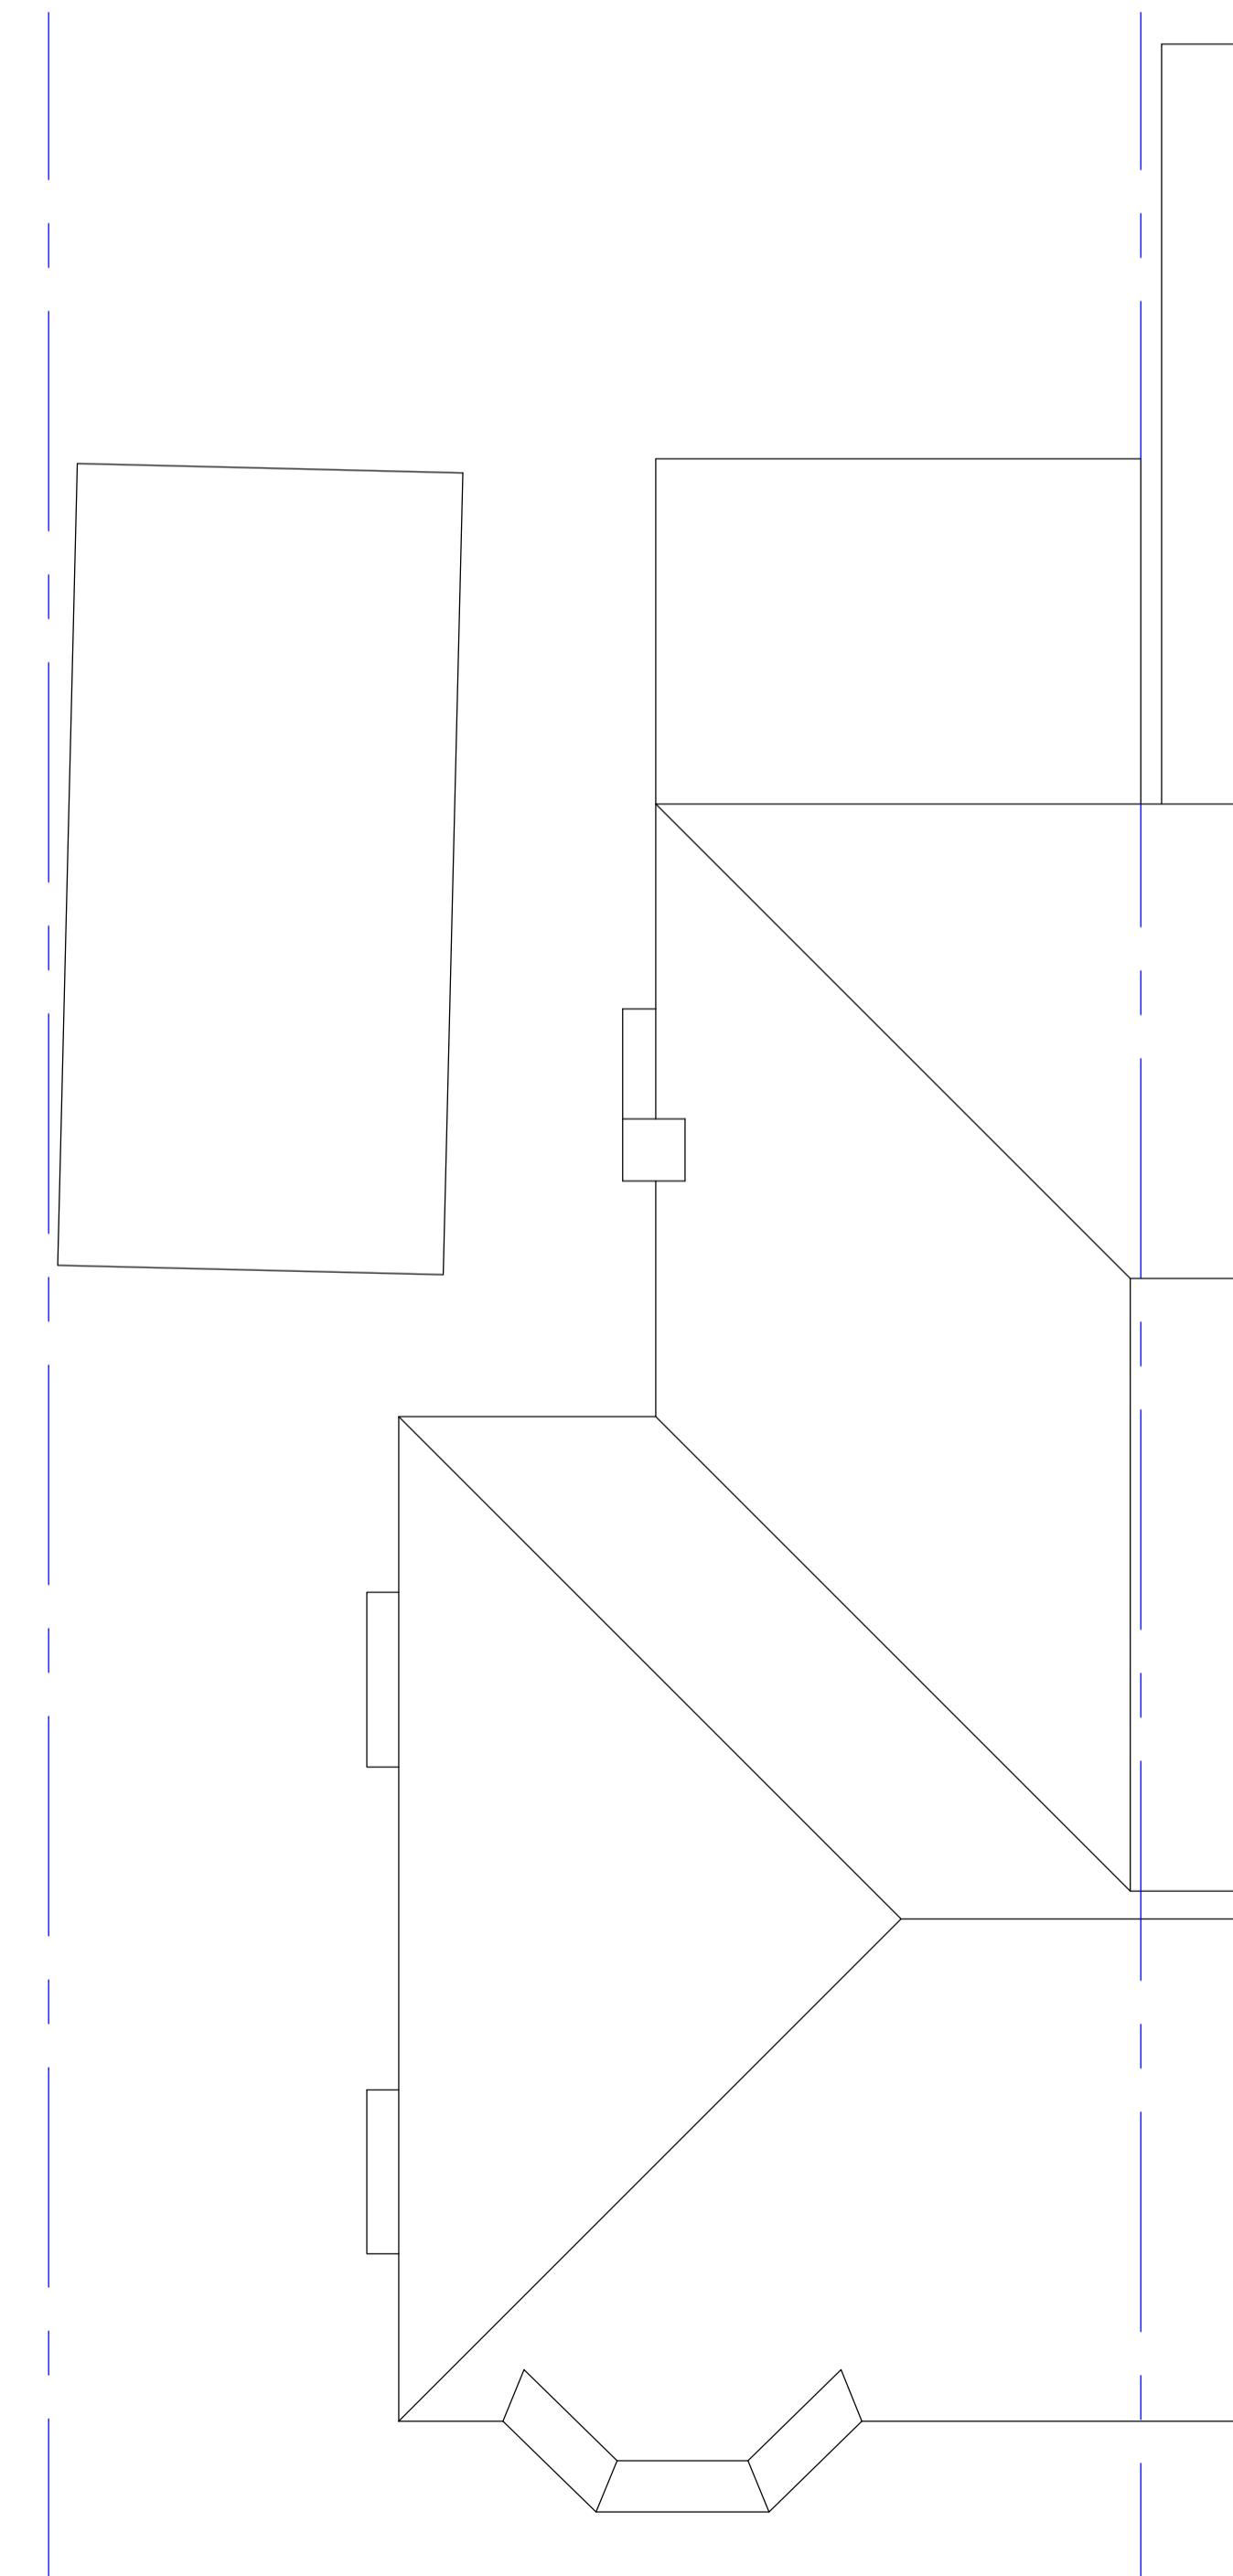

ROOF PLAN

REVISIONS _____ DATE _____
THE DRAWING ROOM
ARCHITECTURAL DESIGN & PLANNING
77 HOWARDS THICKET
GERRARDS CROSS
BUCKS SL9 7NU
O: 01753 882010
M: 07973 548828
E: dean@thedrawingroom.design
W: www.thedrawingroom.design

TITLE Existing Plan
ADDRESS 28 Reginald Road
Northwood
HA6 1EE
CLIENT Ms. J. Kaur & Ms. B. Saini
SCALE @ A1 1:50 & 1:100 DATE July 2025
DRAWING No. 250721-01 REV. _____