


~ NOTES ~


ALL WORK TO BE TO CLIENT & LOCAL AUTHORITY APPROVAL.
ALL RELEVANT BS's & CP's TO BE COMPLIED WITH.
ANY DISTURBANCE TO BE MADE GOOD TO MATCH EXISTING.
ARCHITRAVES, CORNICES, DOORS & SKIRTINGS TO MATCH.
SERVICES TO BE ALTERED & EXTENDED AS NECESSARY.




FRONT ELEVATION

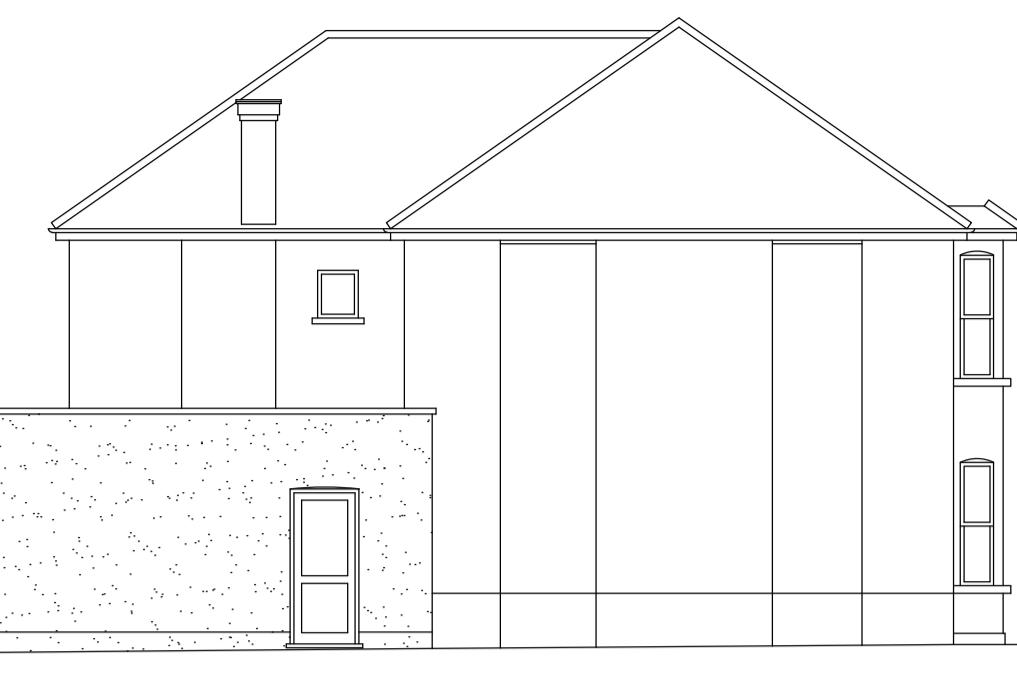

SIDE ELEVATION FACING No. 30

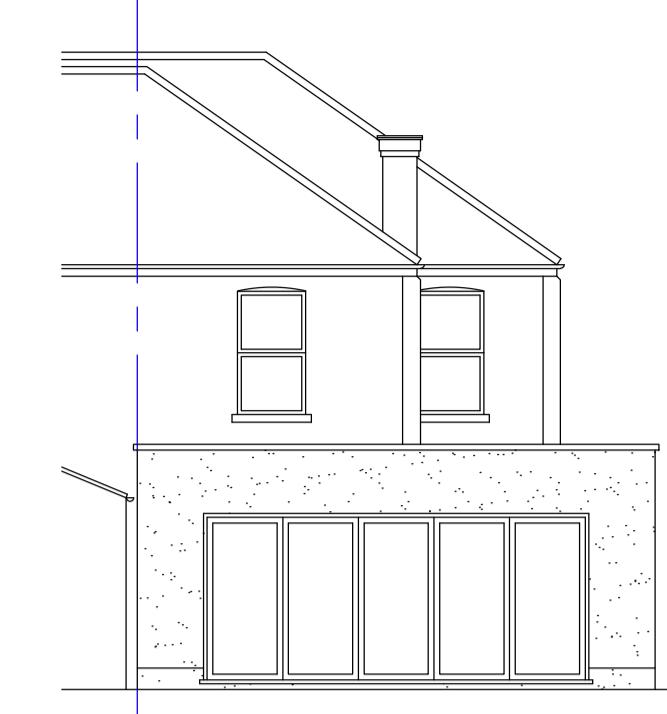


REAR ELEVATION

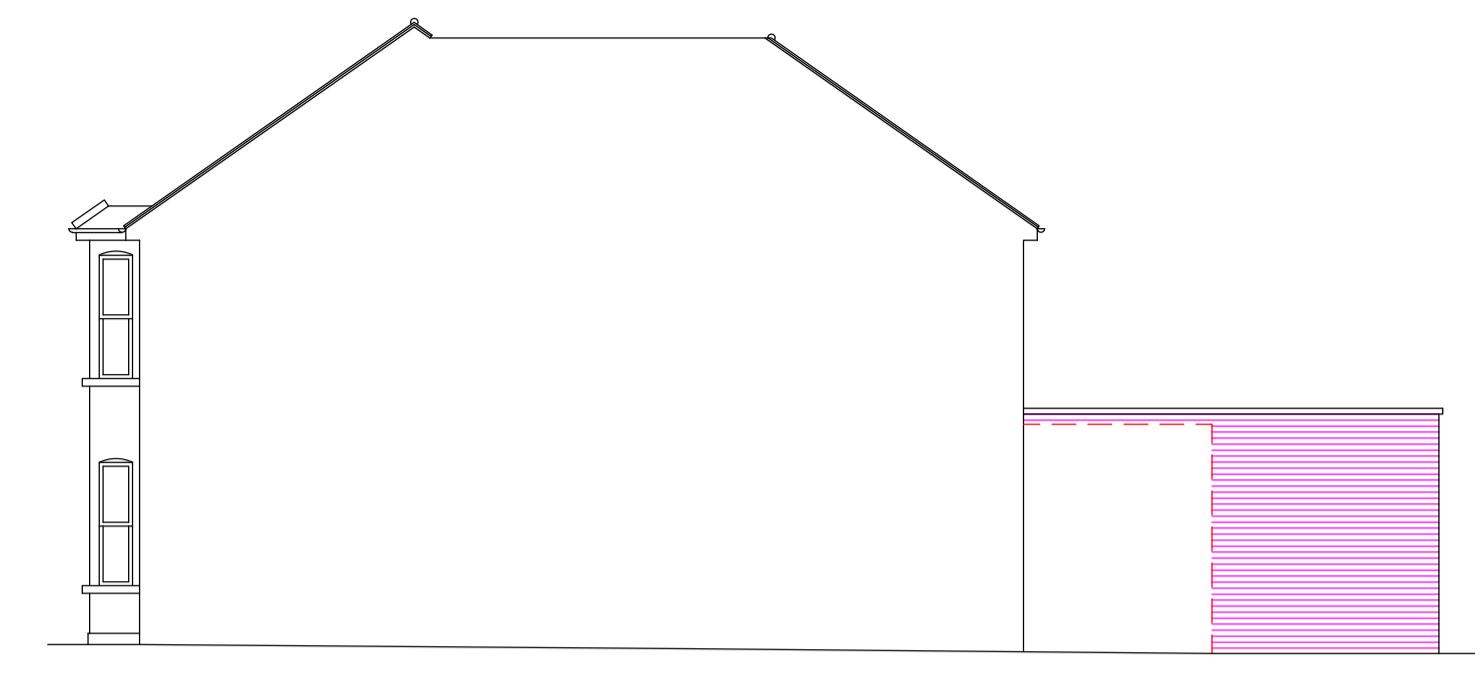


SIDE ELEVATION FACING No. 26

0 2 4 6 8 10m

SCALE BAR ~ 1:100

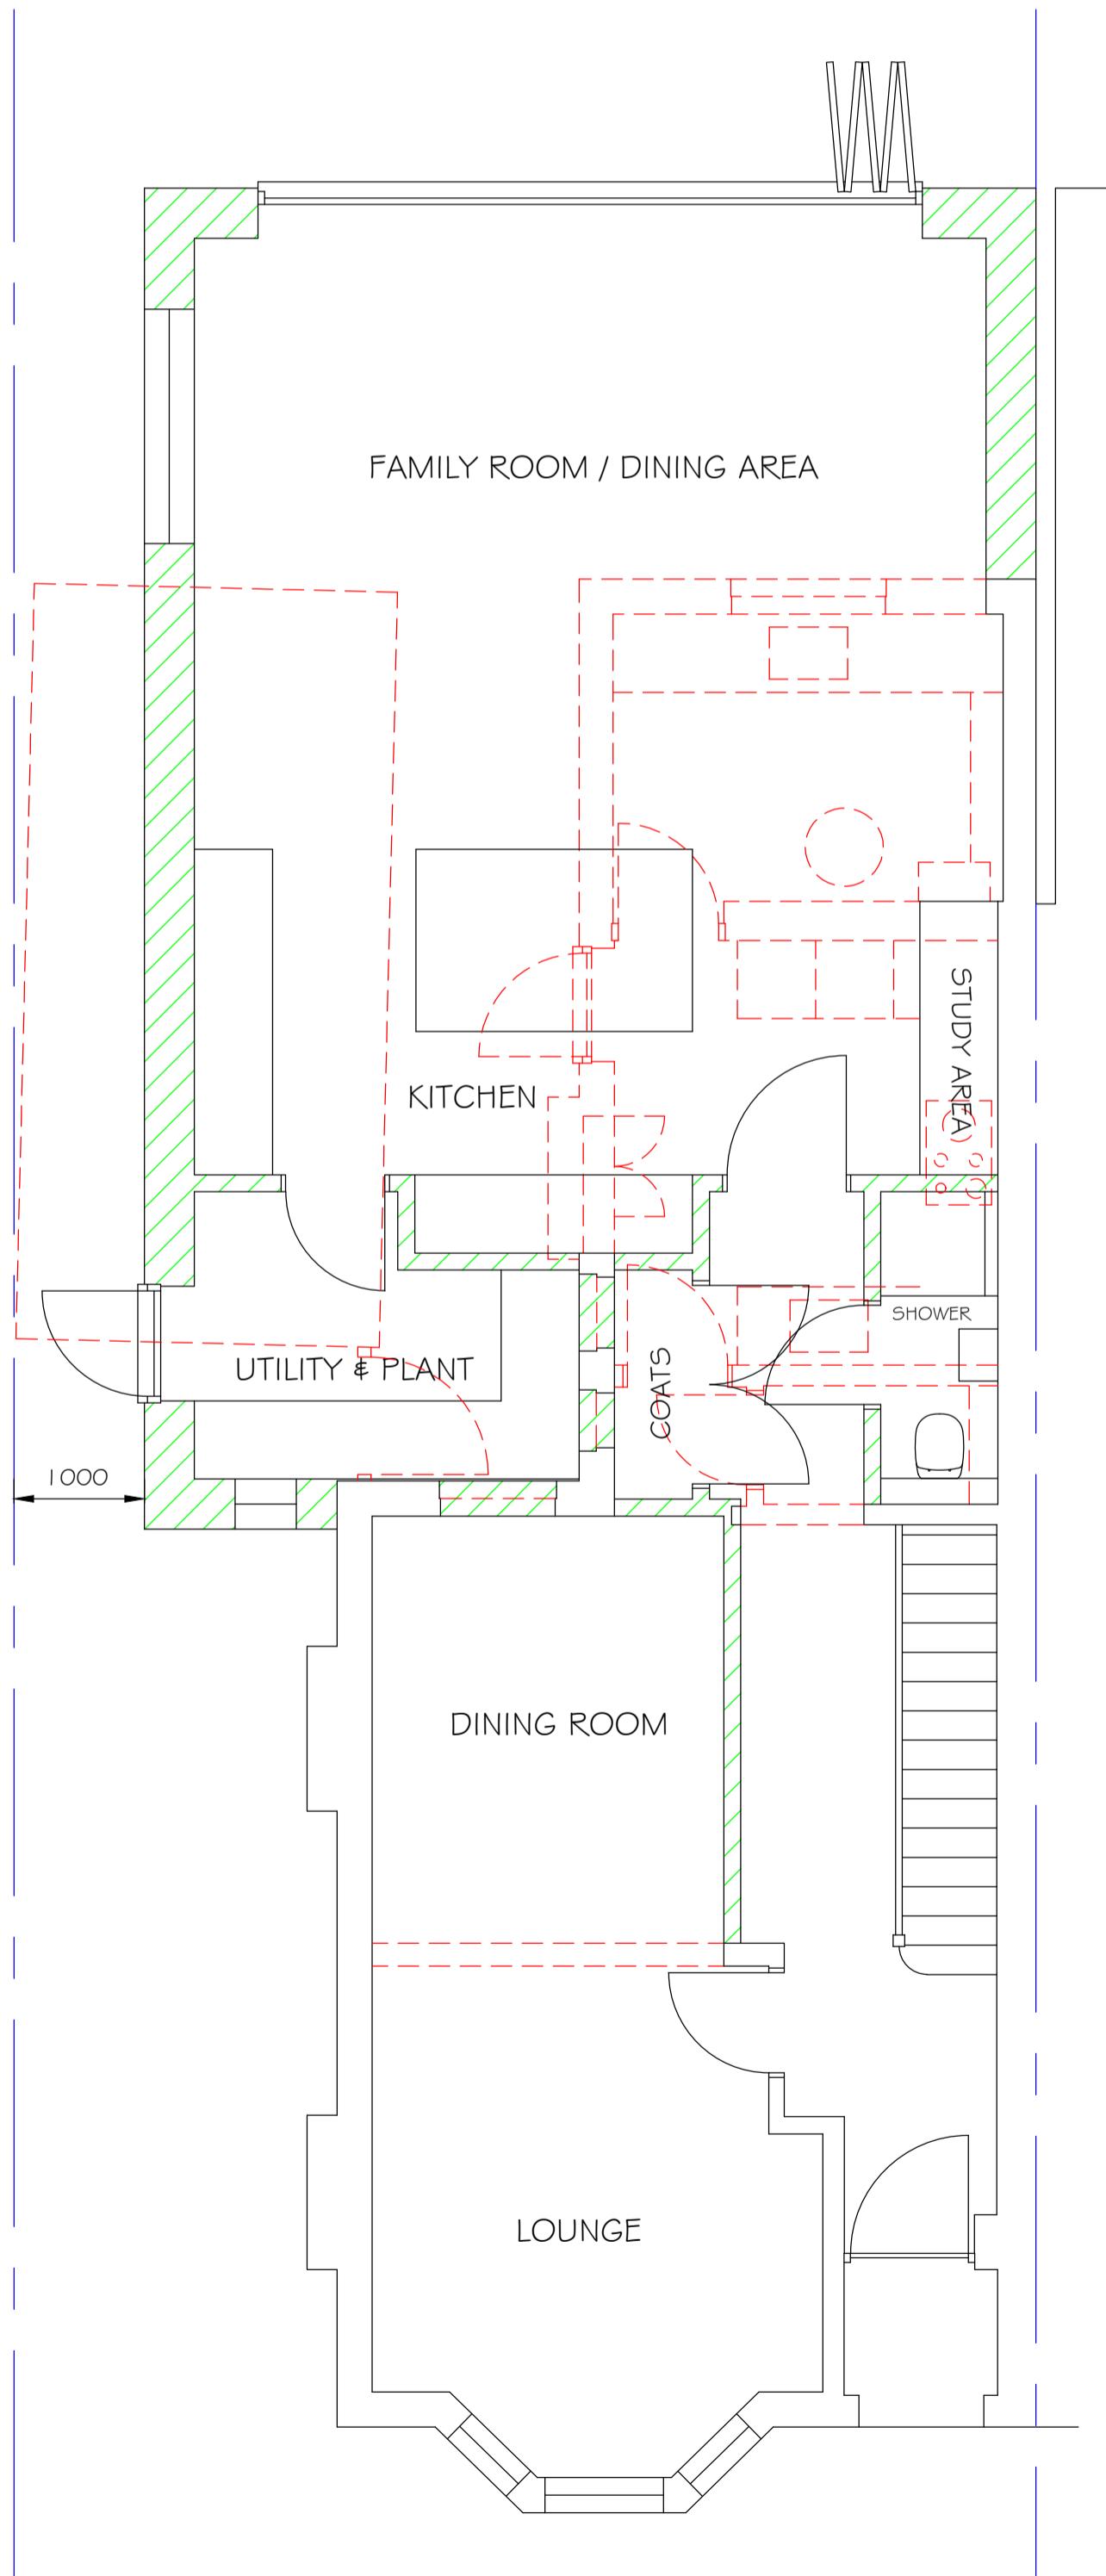


GROUND FLOOR PLAN

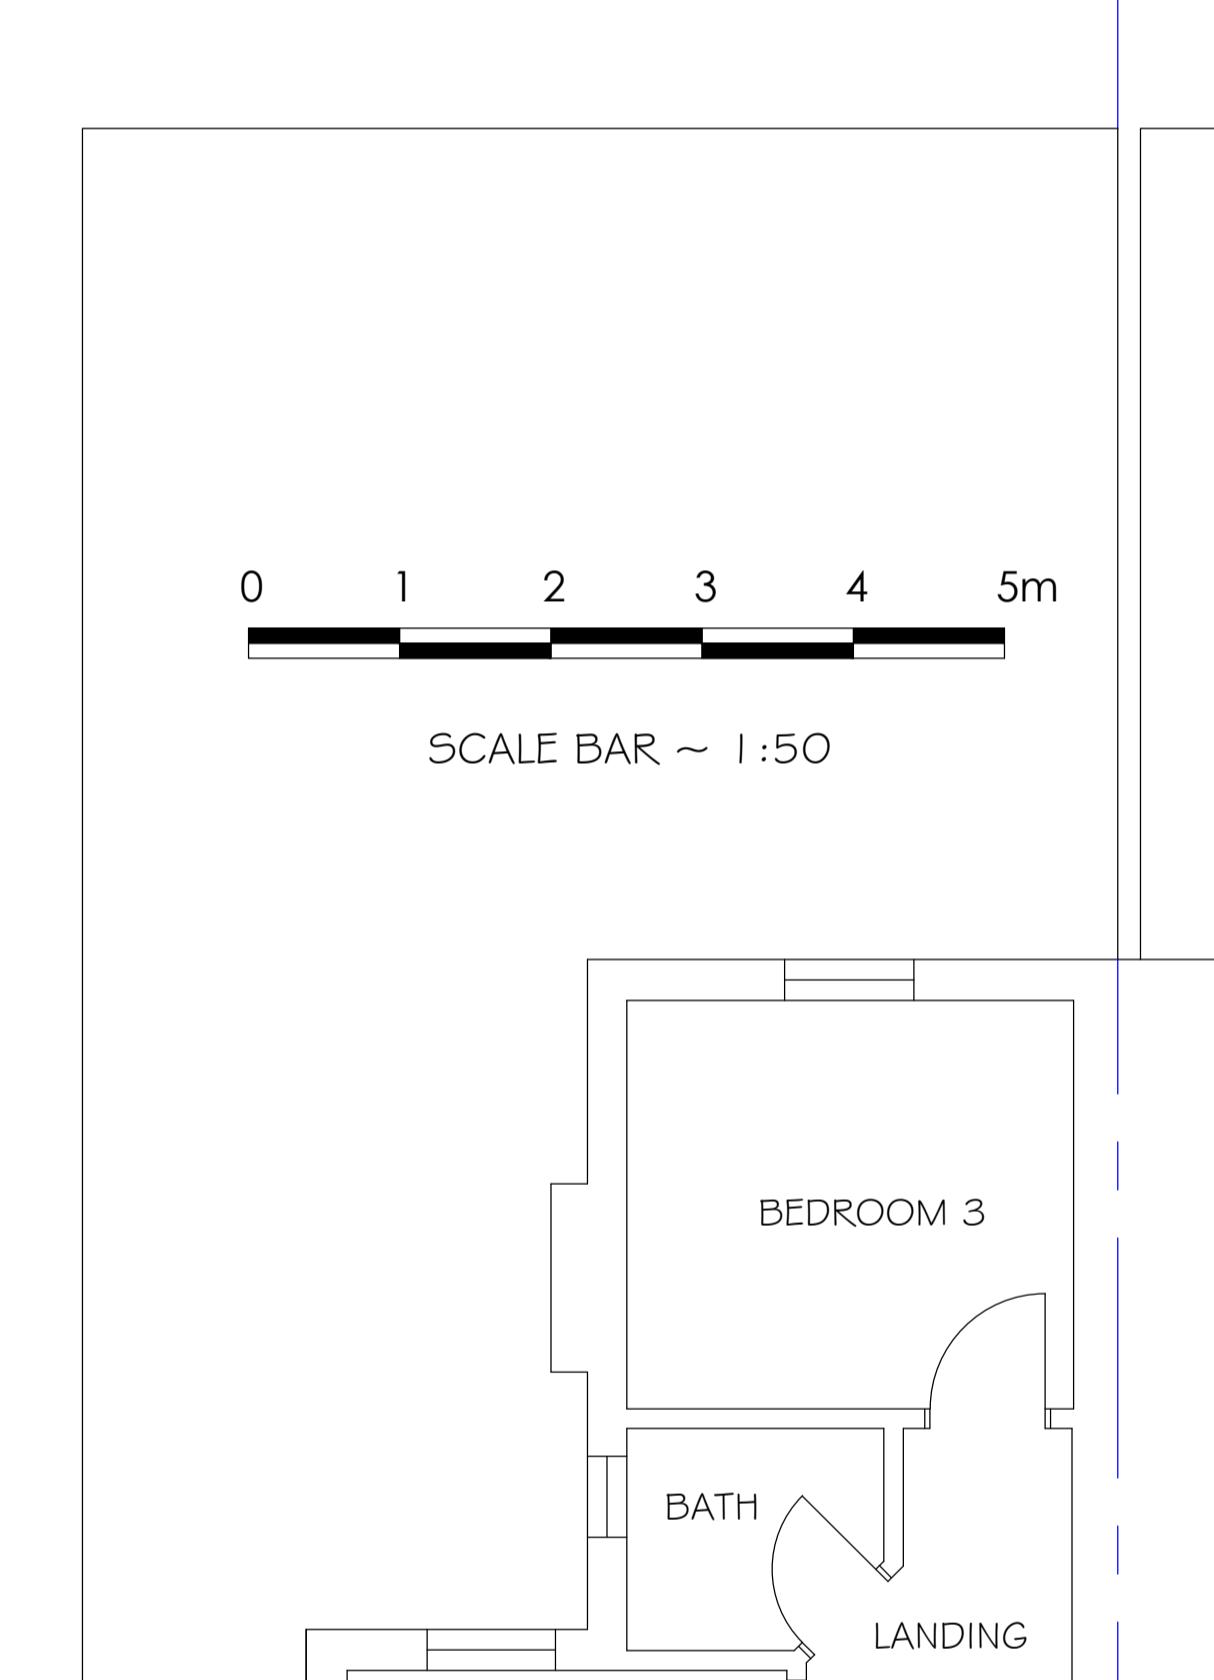

FIRST FLOOR PLAN

0 1 2 3 4 5m

SCALE BAR ~ 1:50

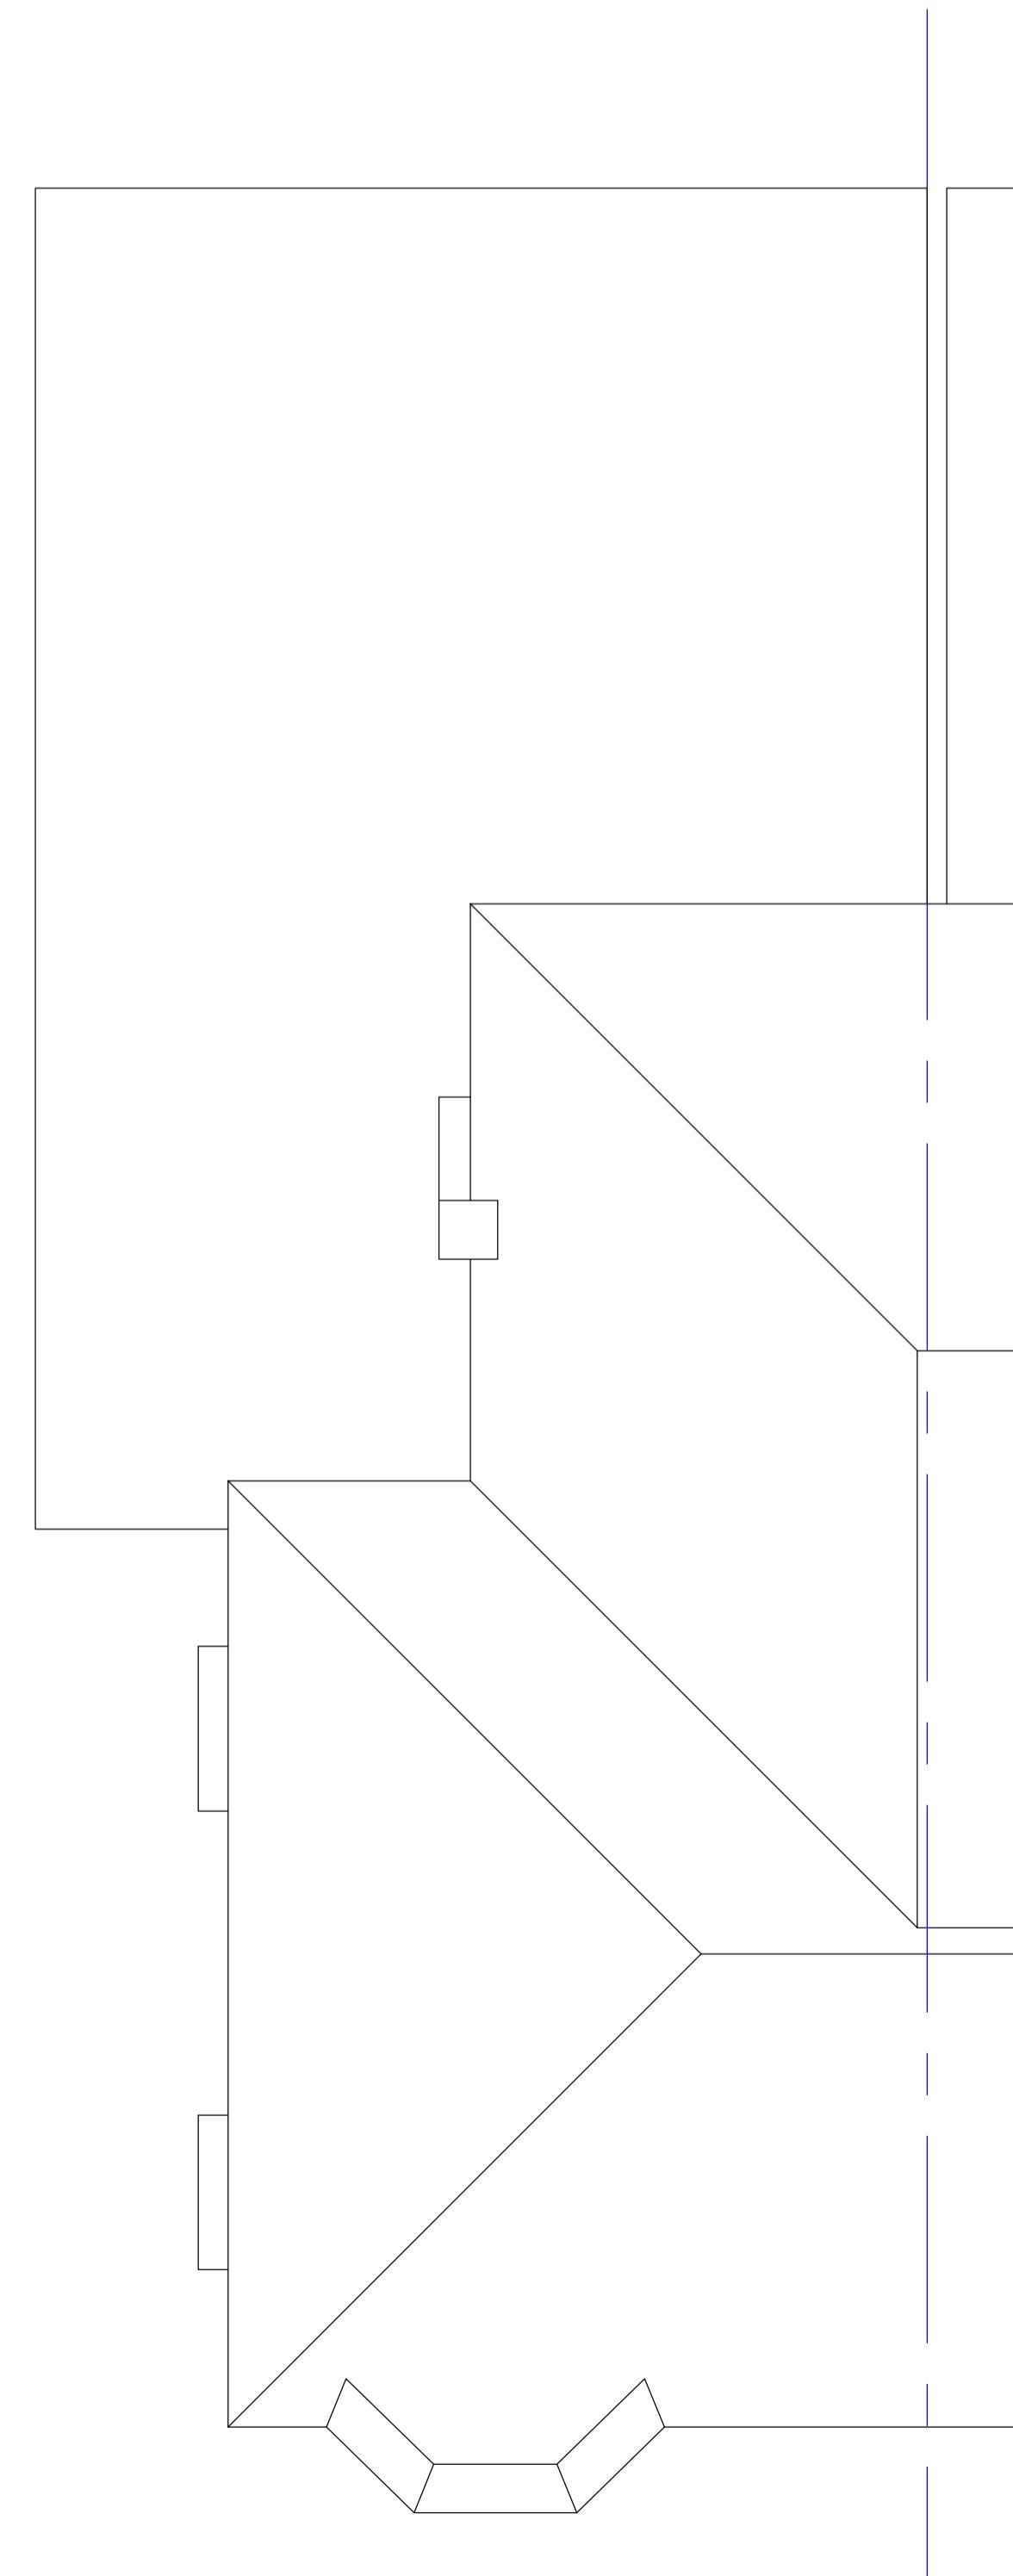

ROOF PLAN

REVISIONS _____ DATE _____
THE DRAWING ROOM
 ARCHITECTURAL DESIGN & PLANNING
 77 HOWARDS THICKET
 GERRARDS CROSS
 BUCKS SL9 7NU
 O: 01753 882010
 M: 07973 548828
 E: decan@thedrawingroom.design
 W: www.thedrawingroom.design

TITLE
Proposed Plan
 ADDRESS
**28 Reginald Road
 Northwood
 HA6 1EE**
 CLIENT **Ms. J. Kaur & Ms. B. Saini**
 SCALE **1:50 & 1:100** DATE **July 2025**
 DRAWING No. **250721-02** REV. **1**