


~ NOTES ~

ALL WORK TO BE TO CLIENT & LOCAL AUTHORITY APPROVAL.
ALL RELEVANT BS's & CP's TO BE COMPLIED WITH.
ANY DISTURBANCE TO BE MADE GOOD TO MATCH EXISTING.
ARCHITRAVES, CORNICES, DOORS & SKIRTINGS TO MATCH.
SERVICES TO BE ALTERED & EXTENDED AS NECESSARY.

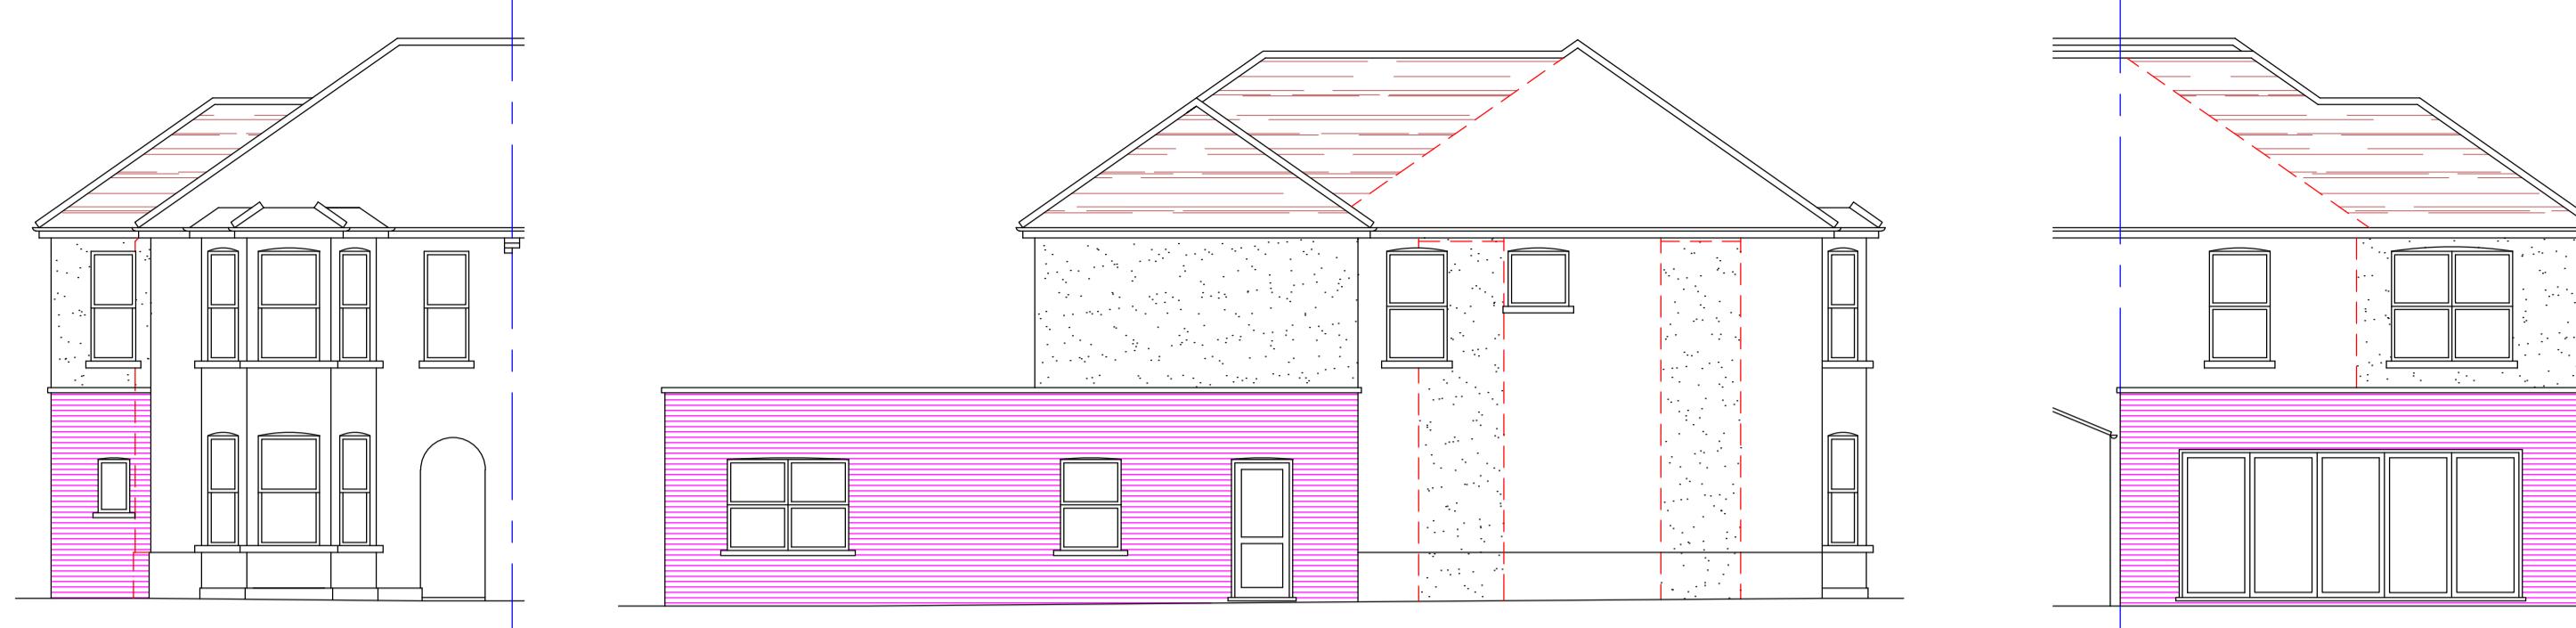


FRONT ELEVATION


SIDE ELEVATION FACING No. 30

REAR ELEVATION


0 2 4 6 8 10m

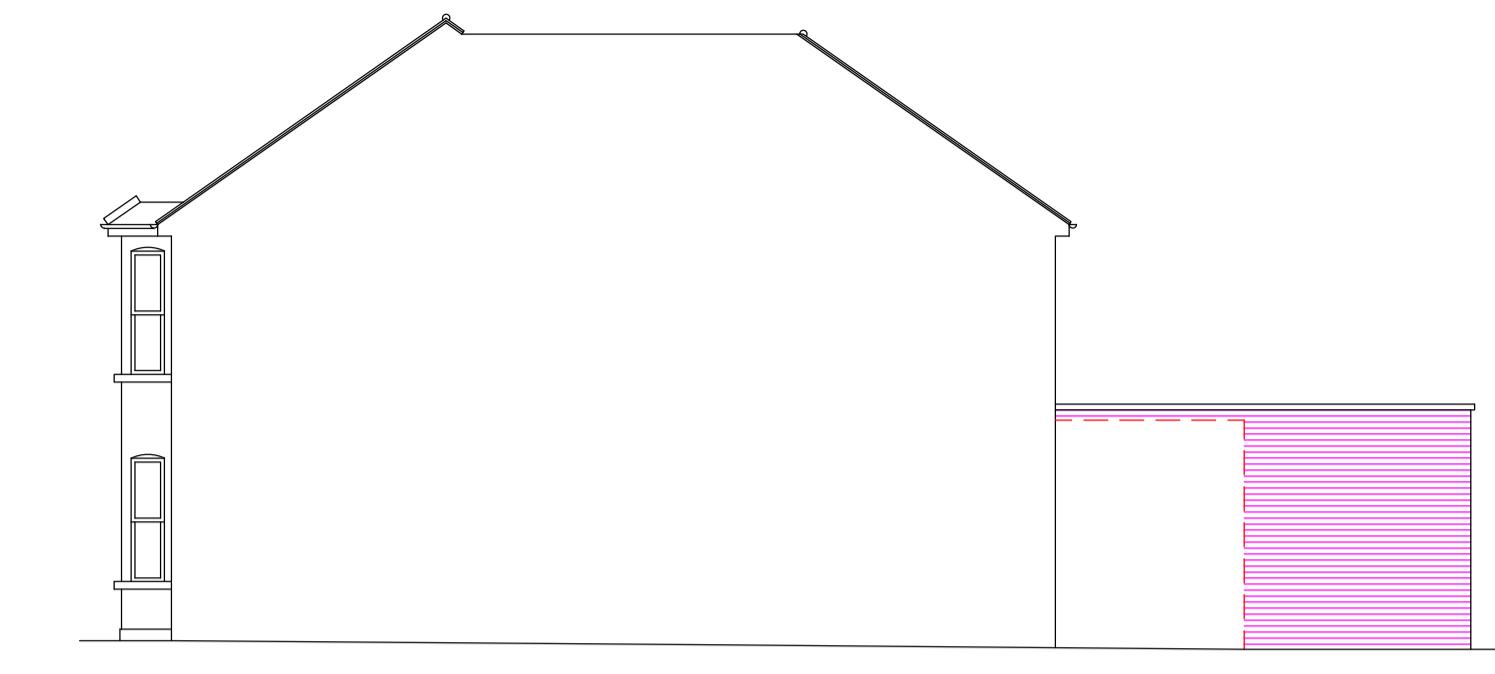


SIDE ELEVATION FACING No. 26

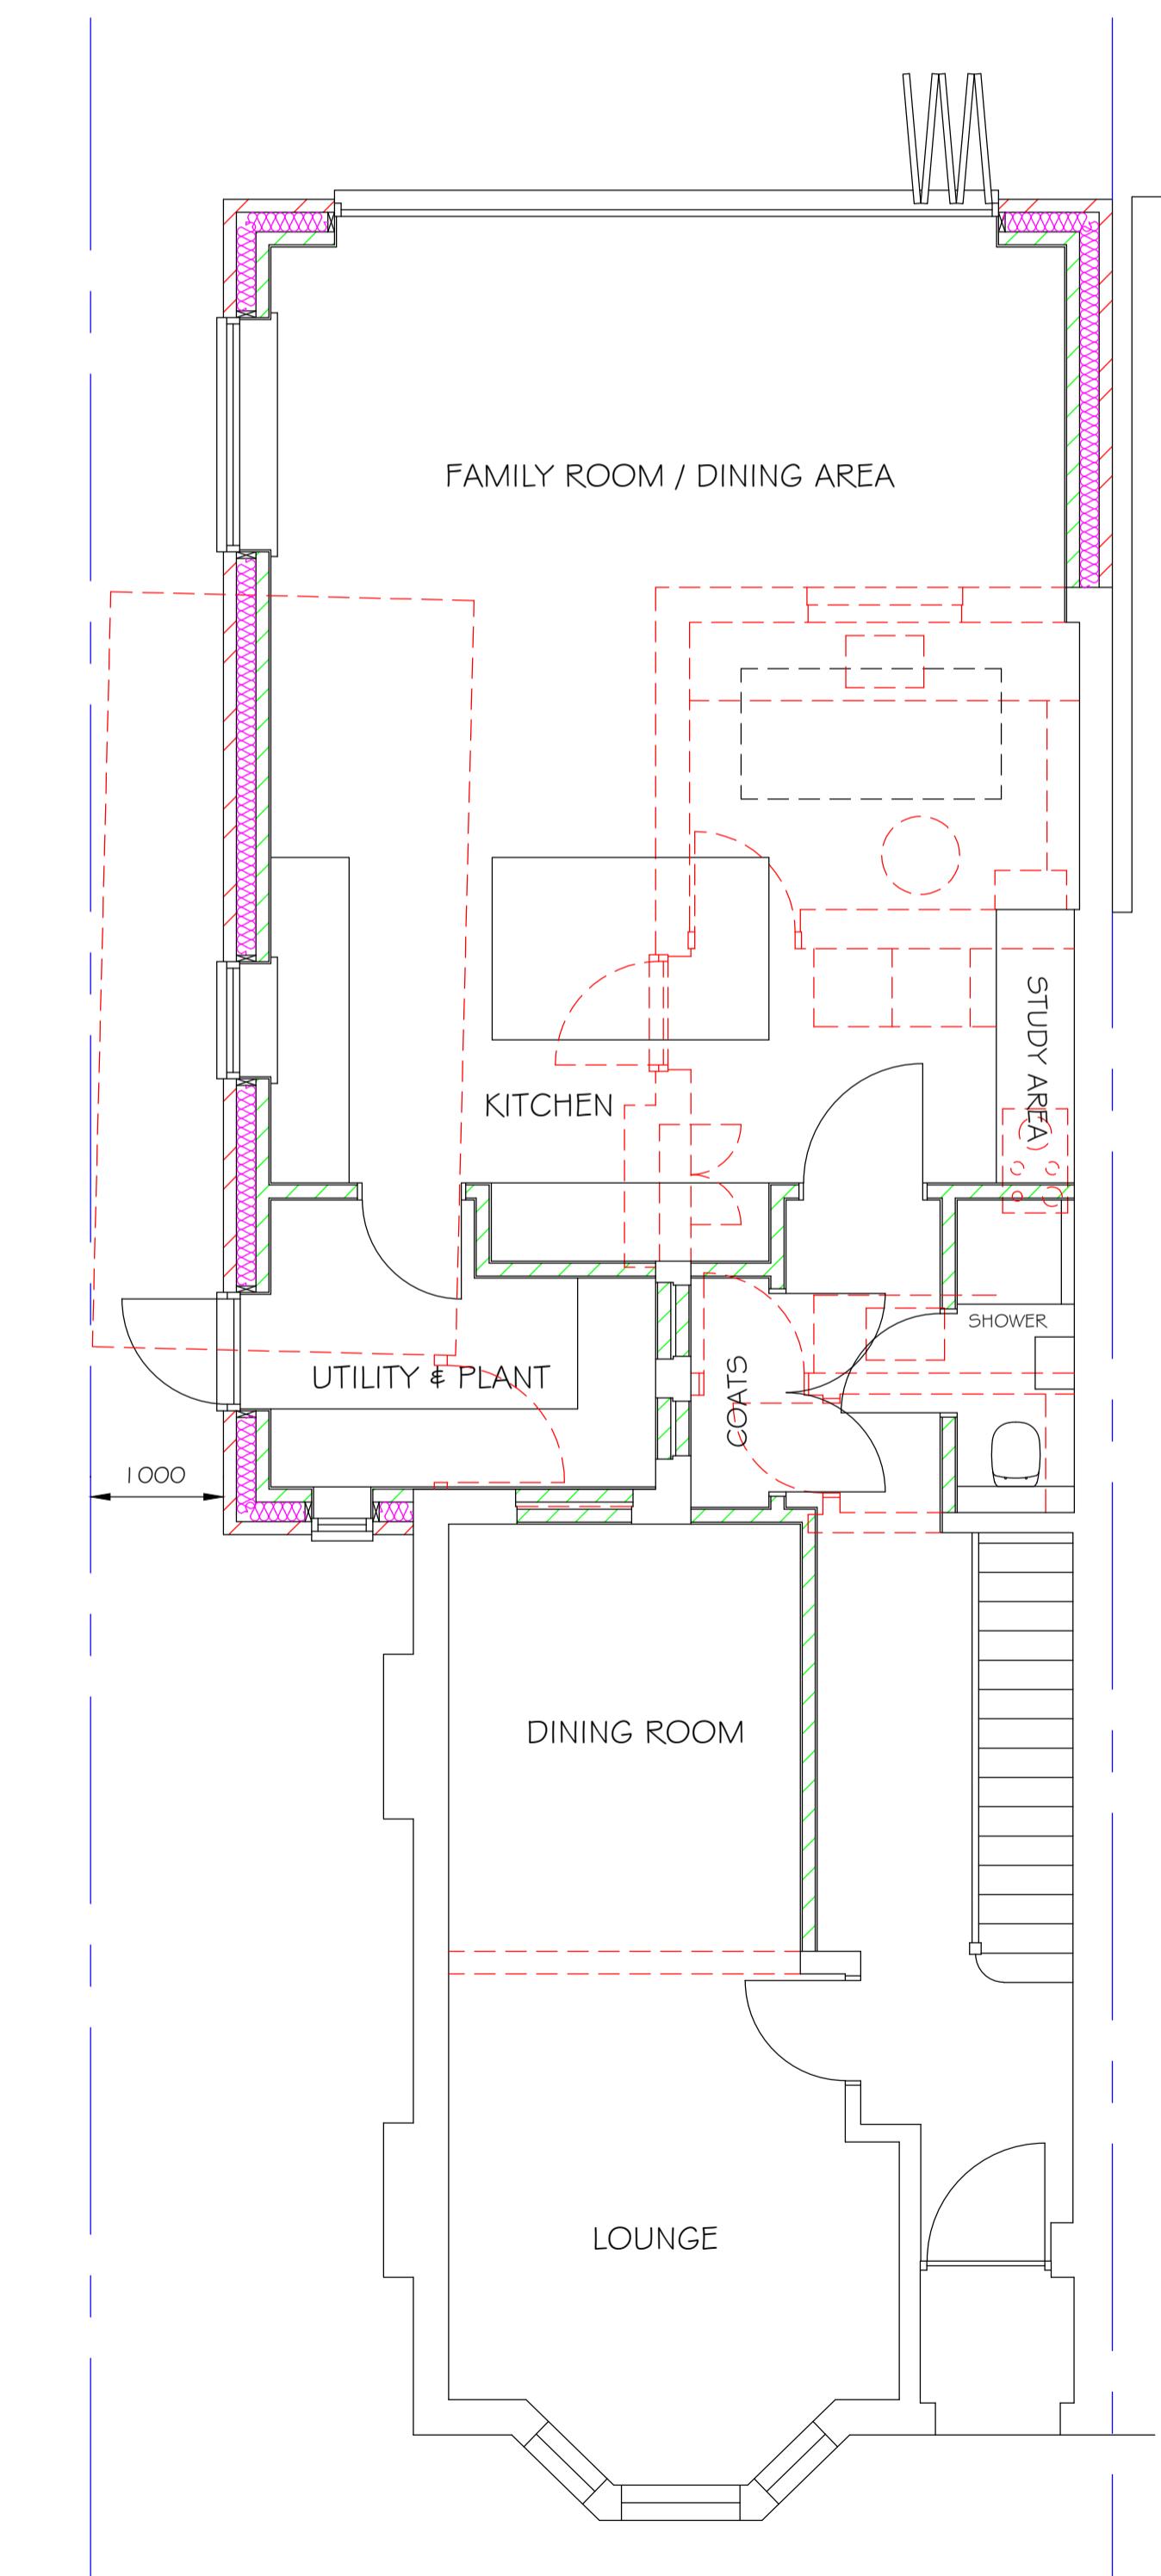


GROUND FLOOR PLAN

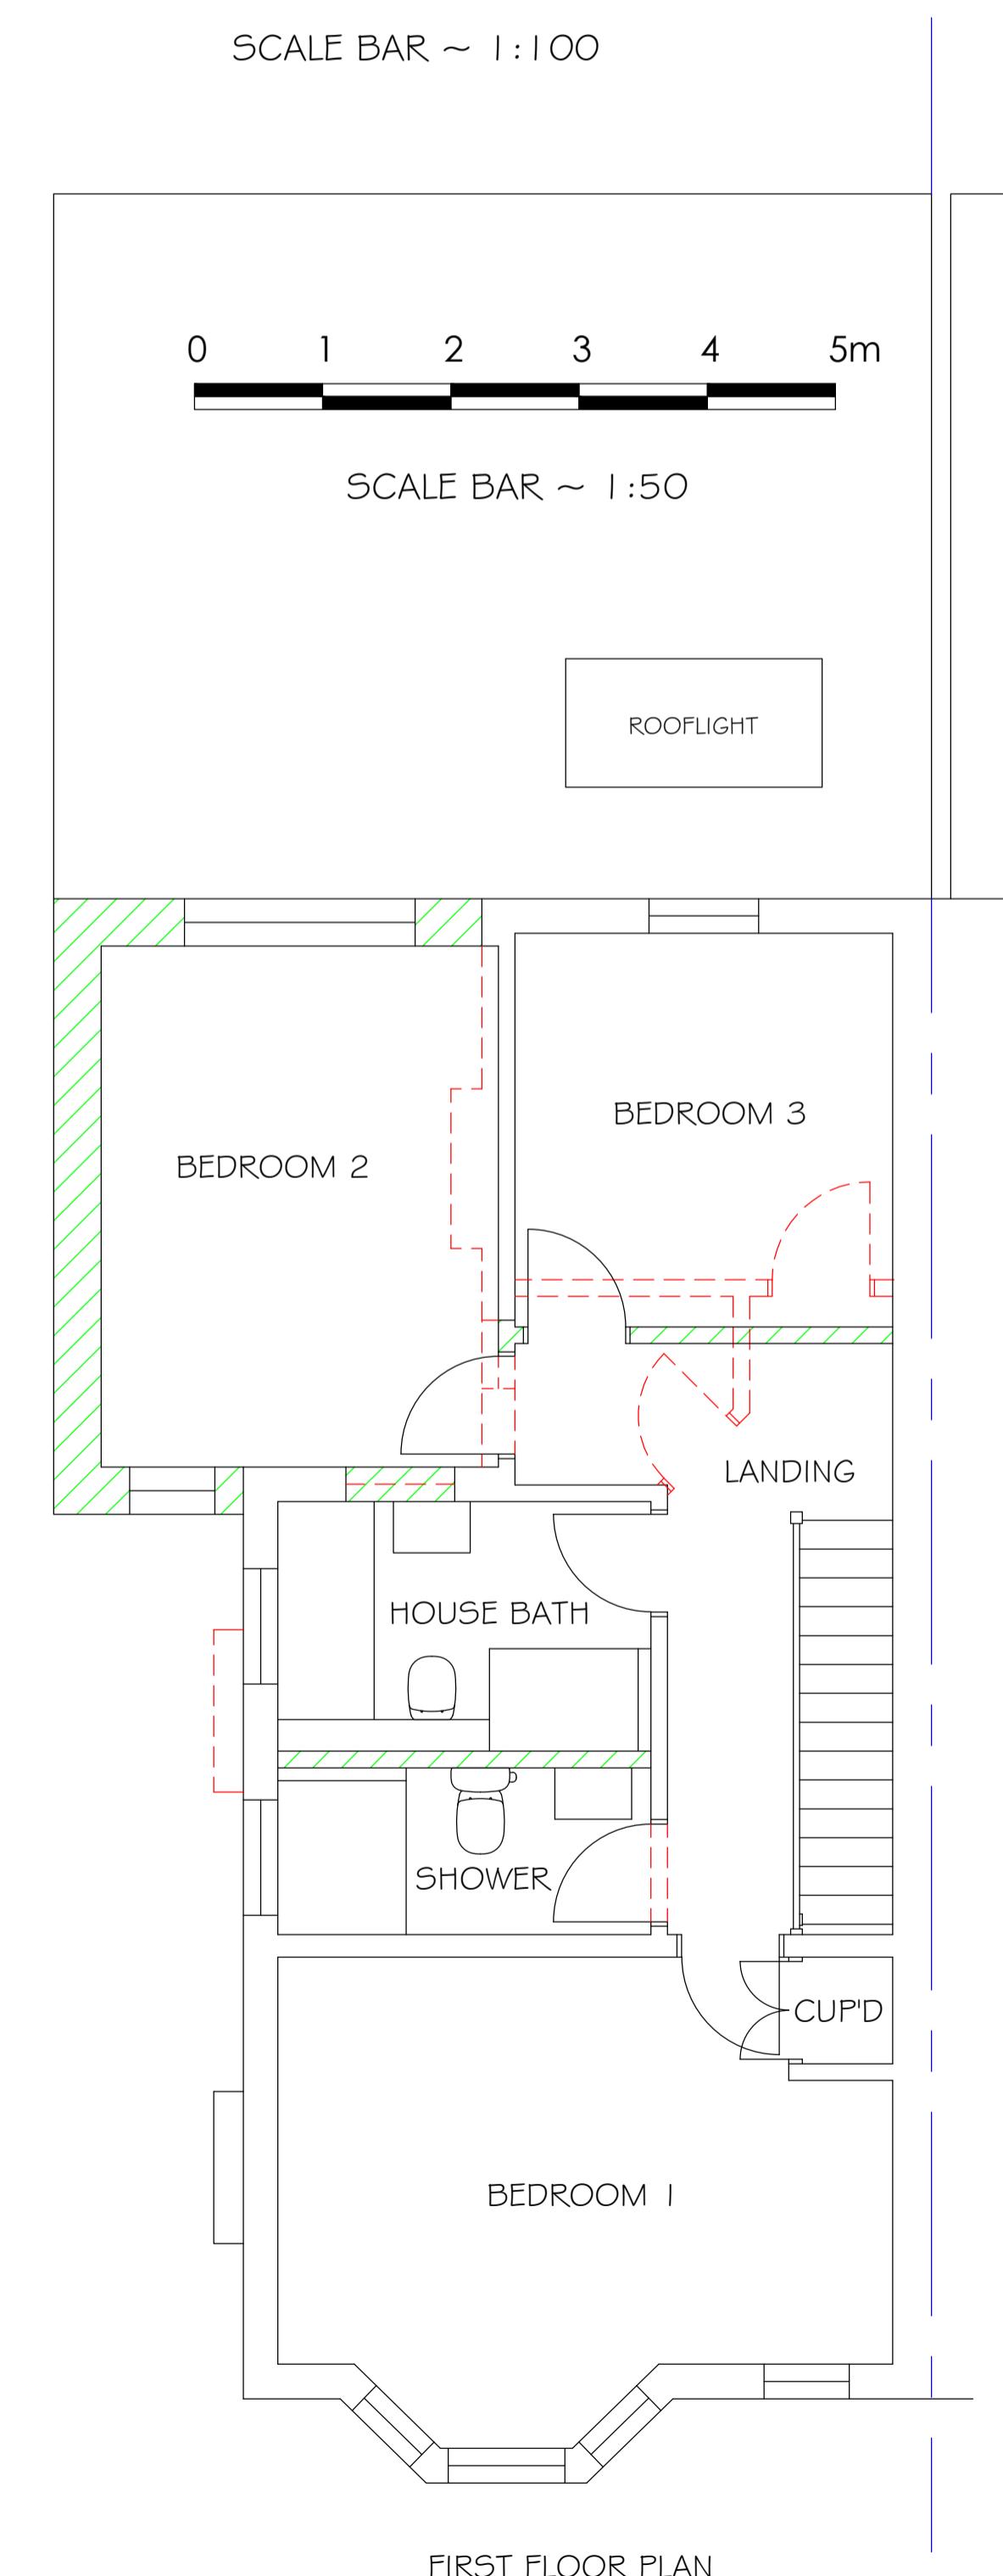

FIRST FLOOR PLAN

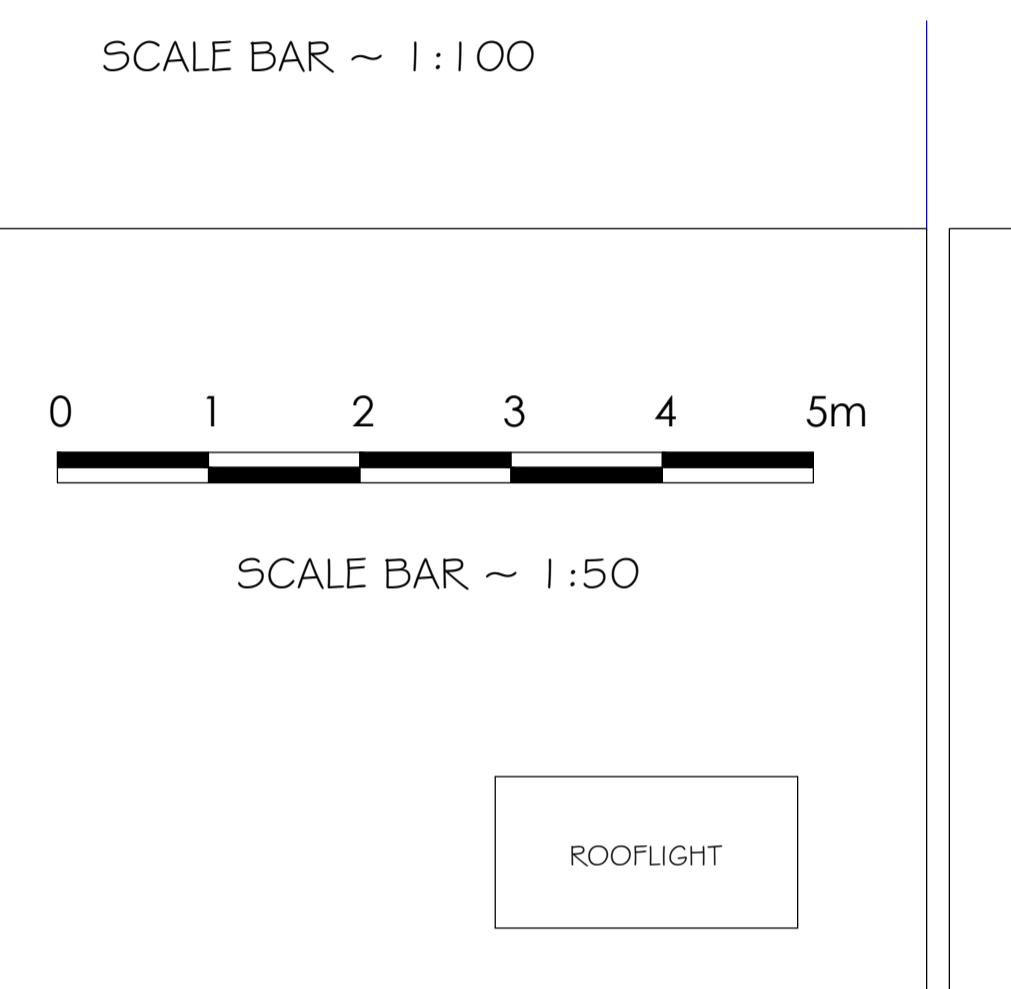

SCALE BAR ~ 1:50

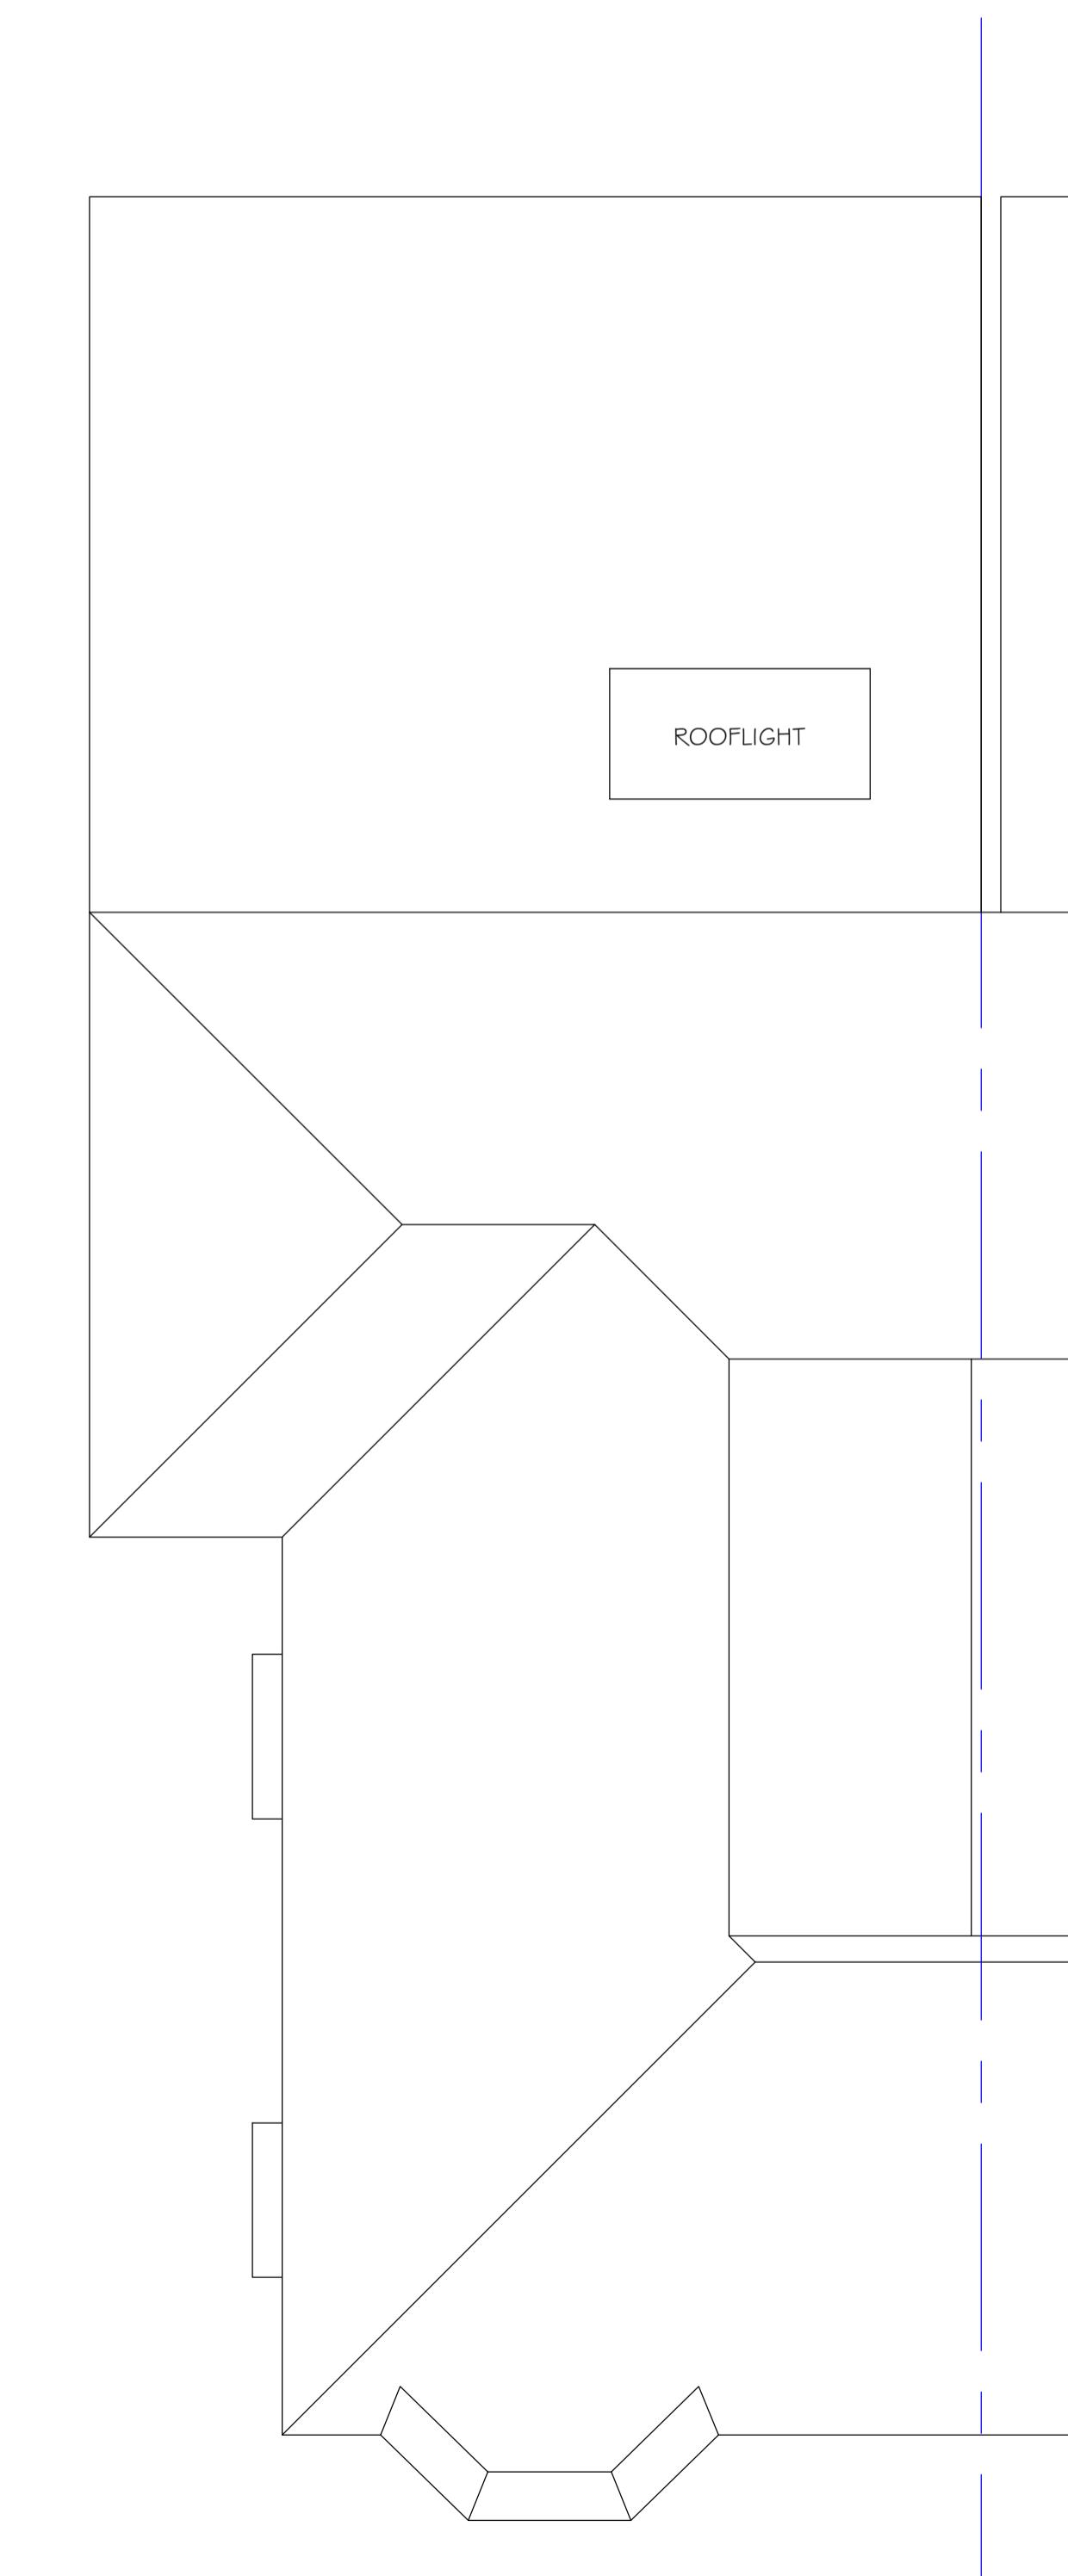

ROOF PLAN

REVISIONS _____ DATE _____

THE DRAWING ROOM
ARCHITECTURAL DESIGN & PLANNING
77 HOWARDS THICKET
GERRARDS CROSS
BUCKS SL9 7NU
O: 01753 882010
M: 07973 548828
E: dean@thedrawingroom.design
W: www.thedrawingroom.design

TITLE
Proposed Plan

ADDRESS
28 Reginald Road
Northwood
HA6 1EE

CLIENT Ms. J. Kaur & Ms. B. Saini

SCALE 1:50 & 1:100 **DATE** December 2025

DRAWING No. 251216-01 **REV.** _____