


~ NOTES ~


ALL WORK TO BE TO CLIENT # LOCAL AUTHORITY APPROVAL.
 ALL RELEVANT BS's # CP's TO BE COMPLIED WITH.
 ANY DISTURBANCE TO BE MADE GOOD TO MATCH EXISTING.
 ARCHITRAVES, CORNICES, DOORS # SKIRTINGS TO MATCH.
 SERVICES TO BE ALTERED # EXTENDED AS NECESSARY.




FRONT ELEVATION

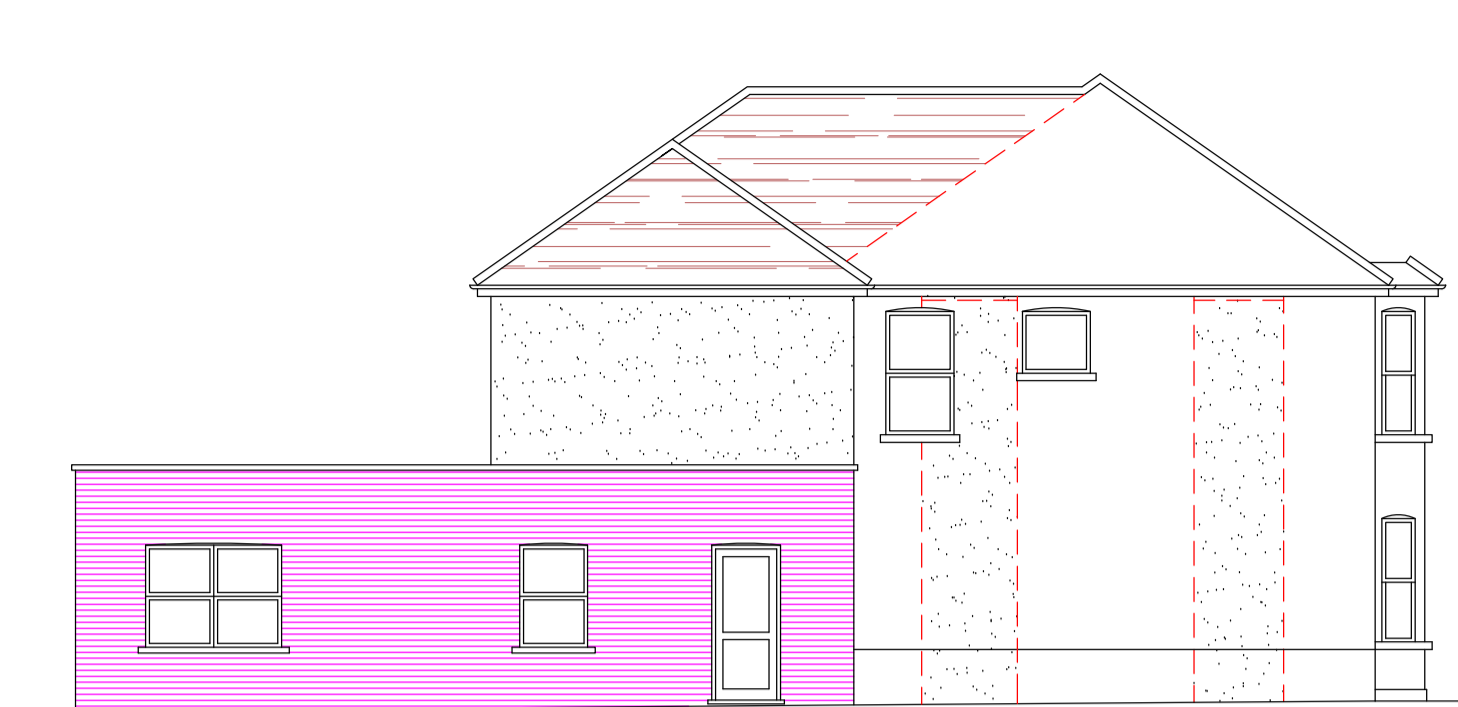

SIDE ELEVATION FACING No. 30

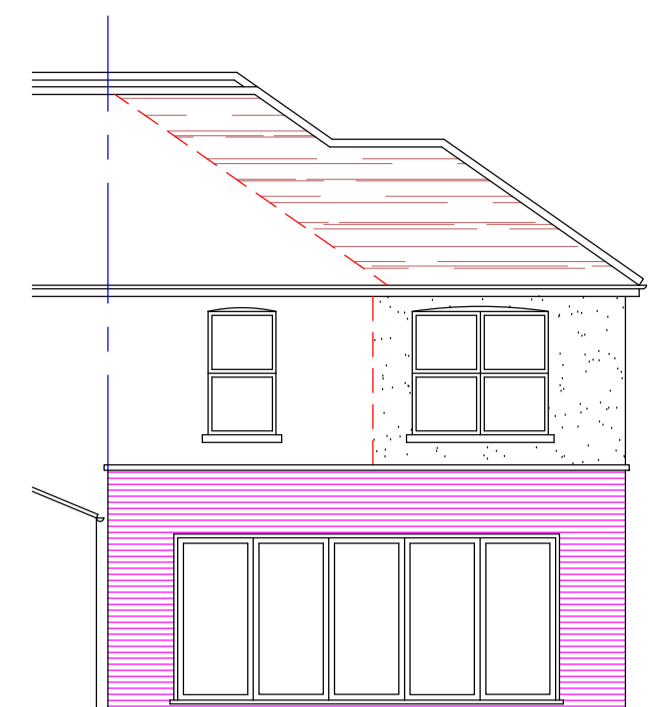


REAR ELEVATION

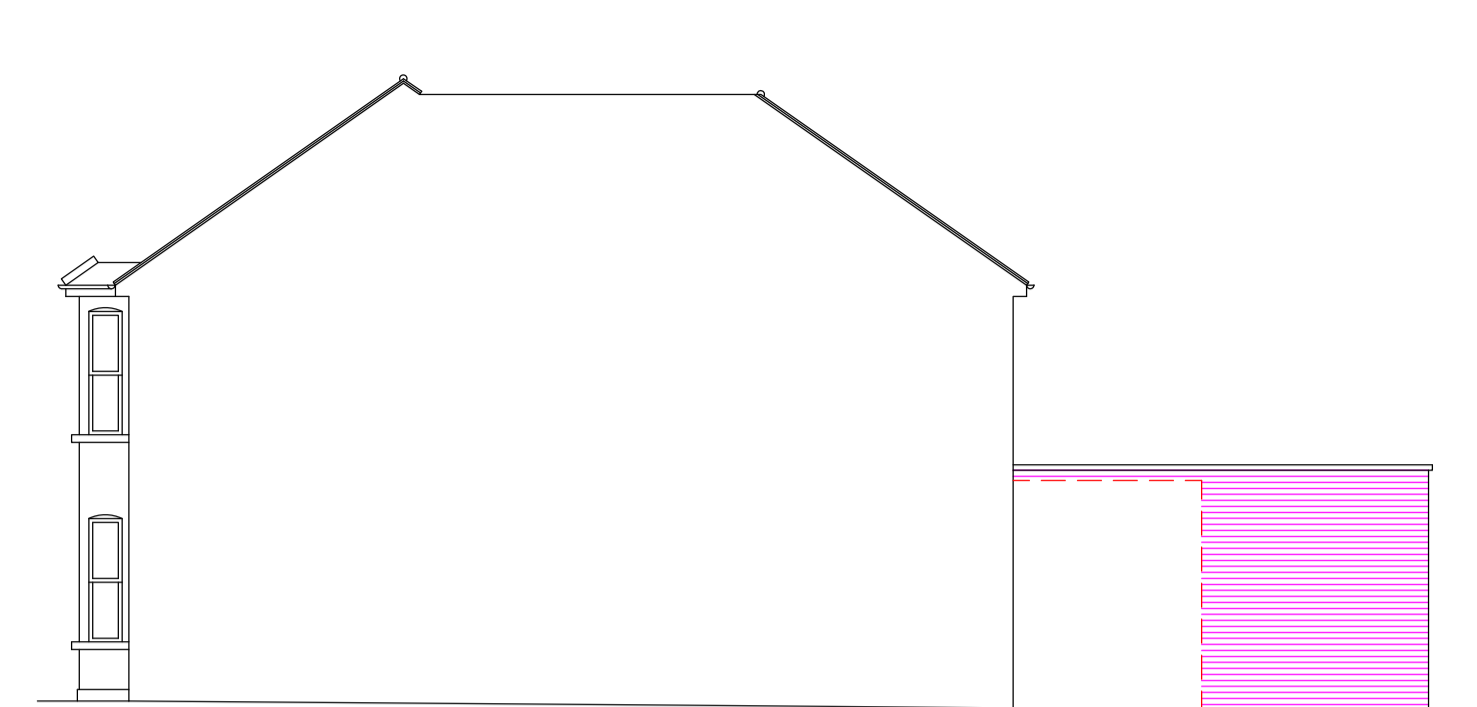

SIDE ELEVATION FACING No. 26




SCALE BAR ~ 1:100

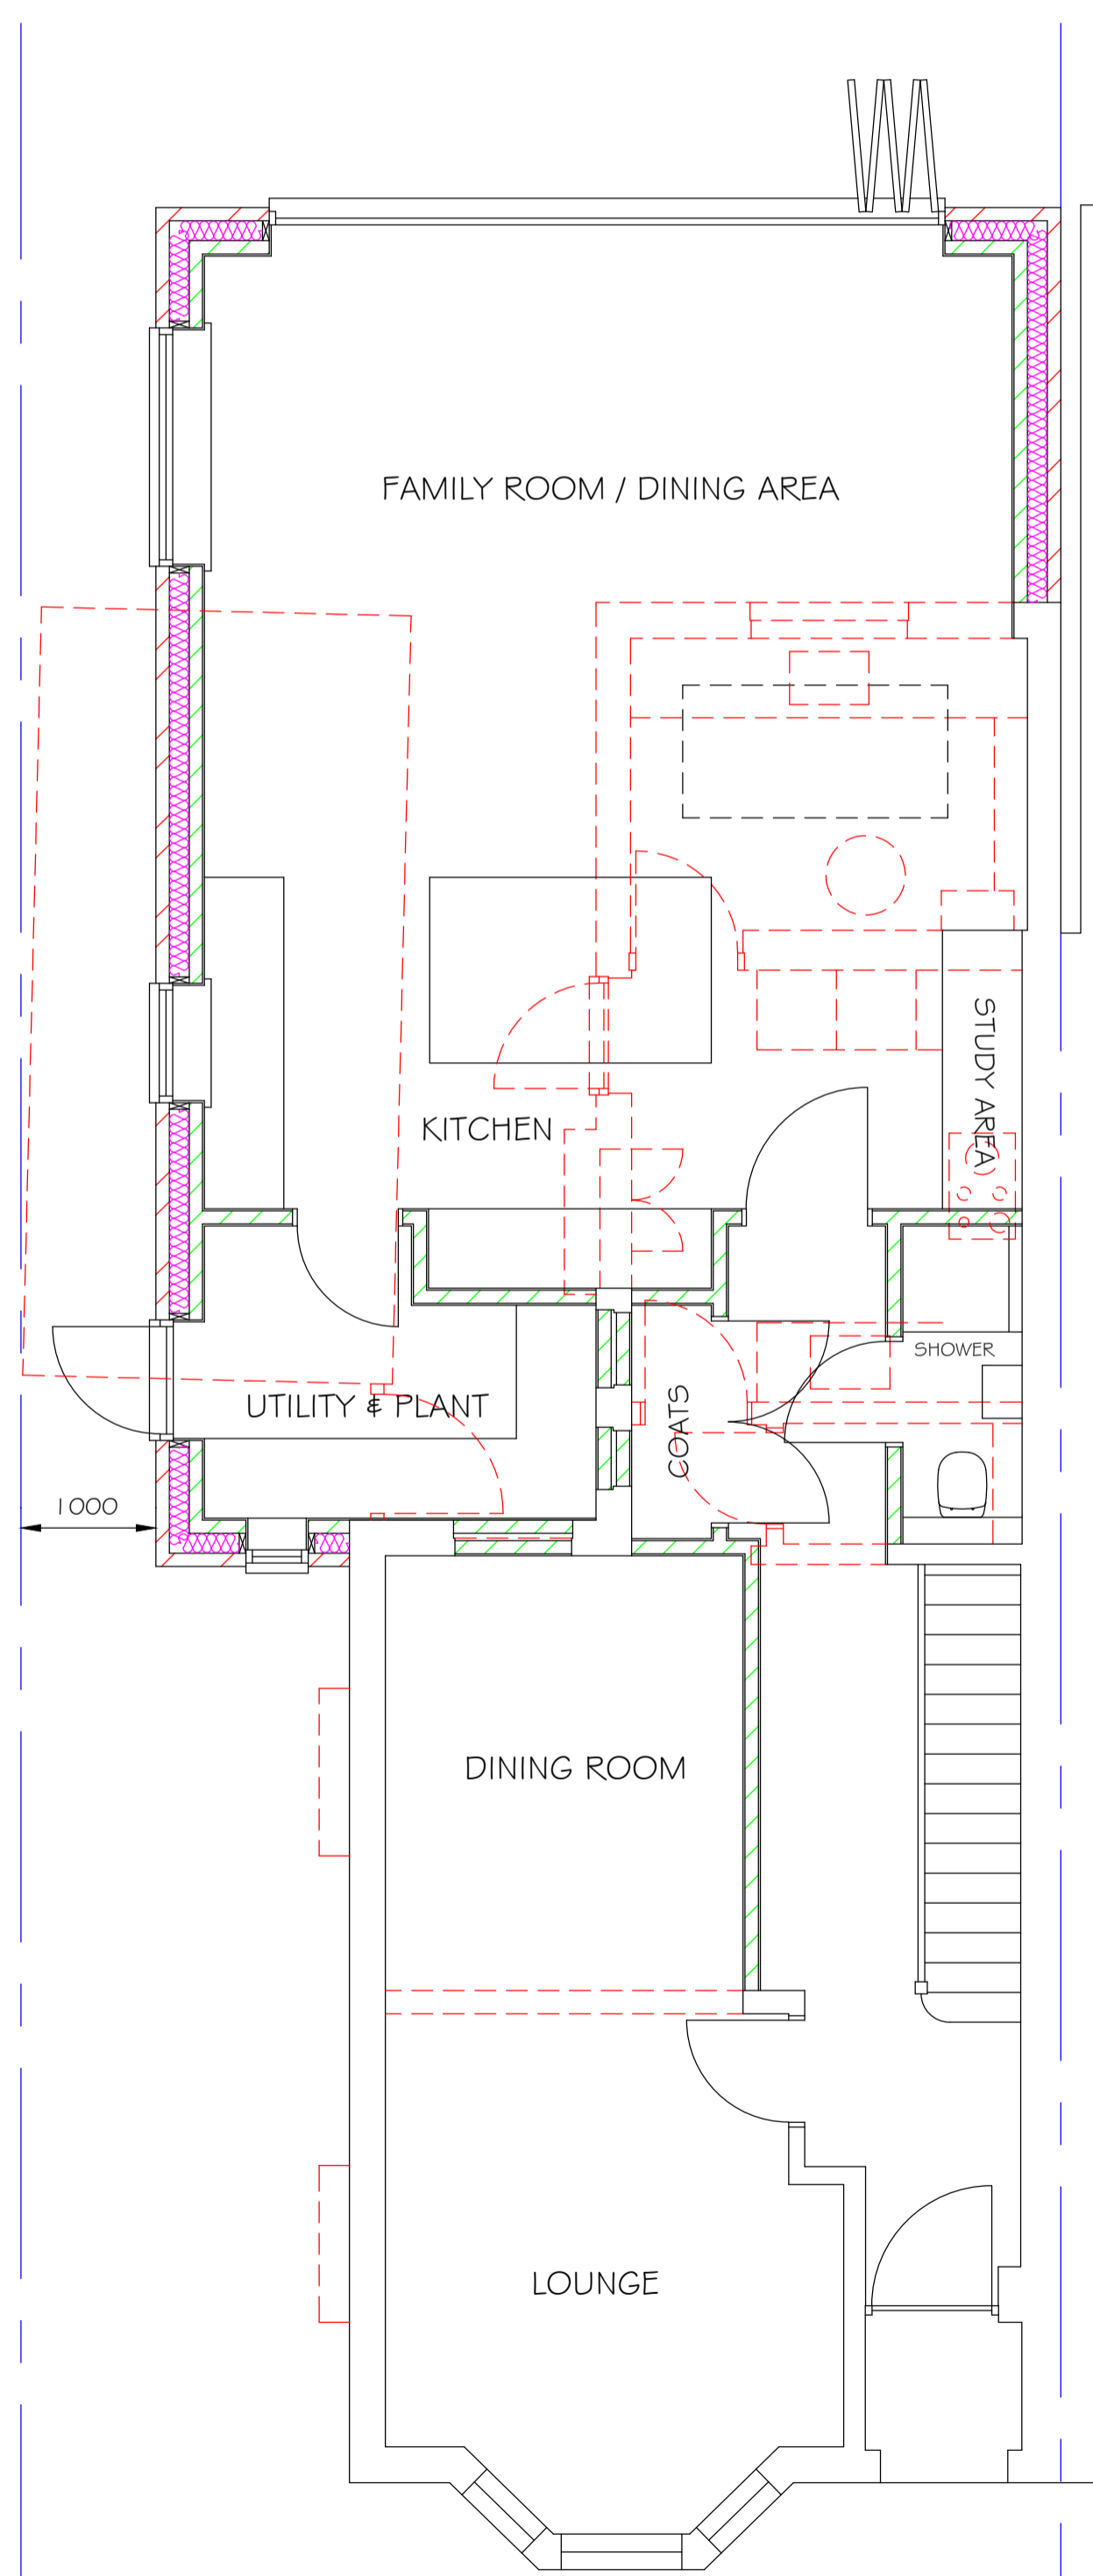


GROUND FLOOR PLAN



SCALE BAR ~ 1:50

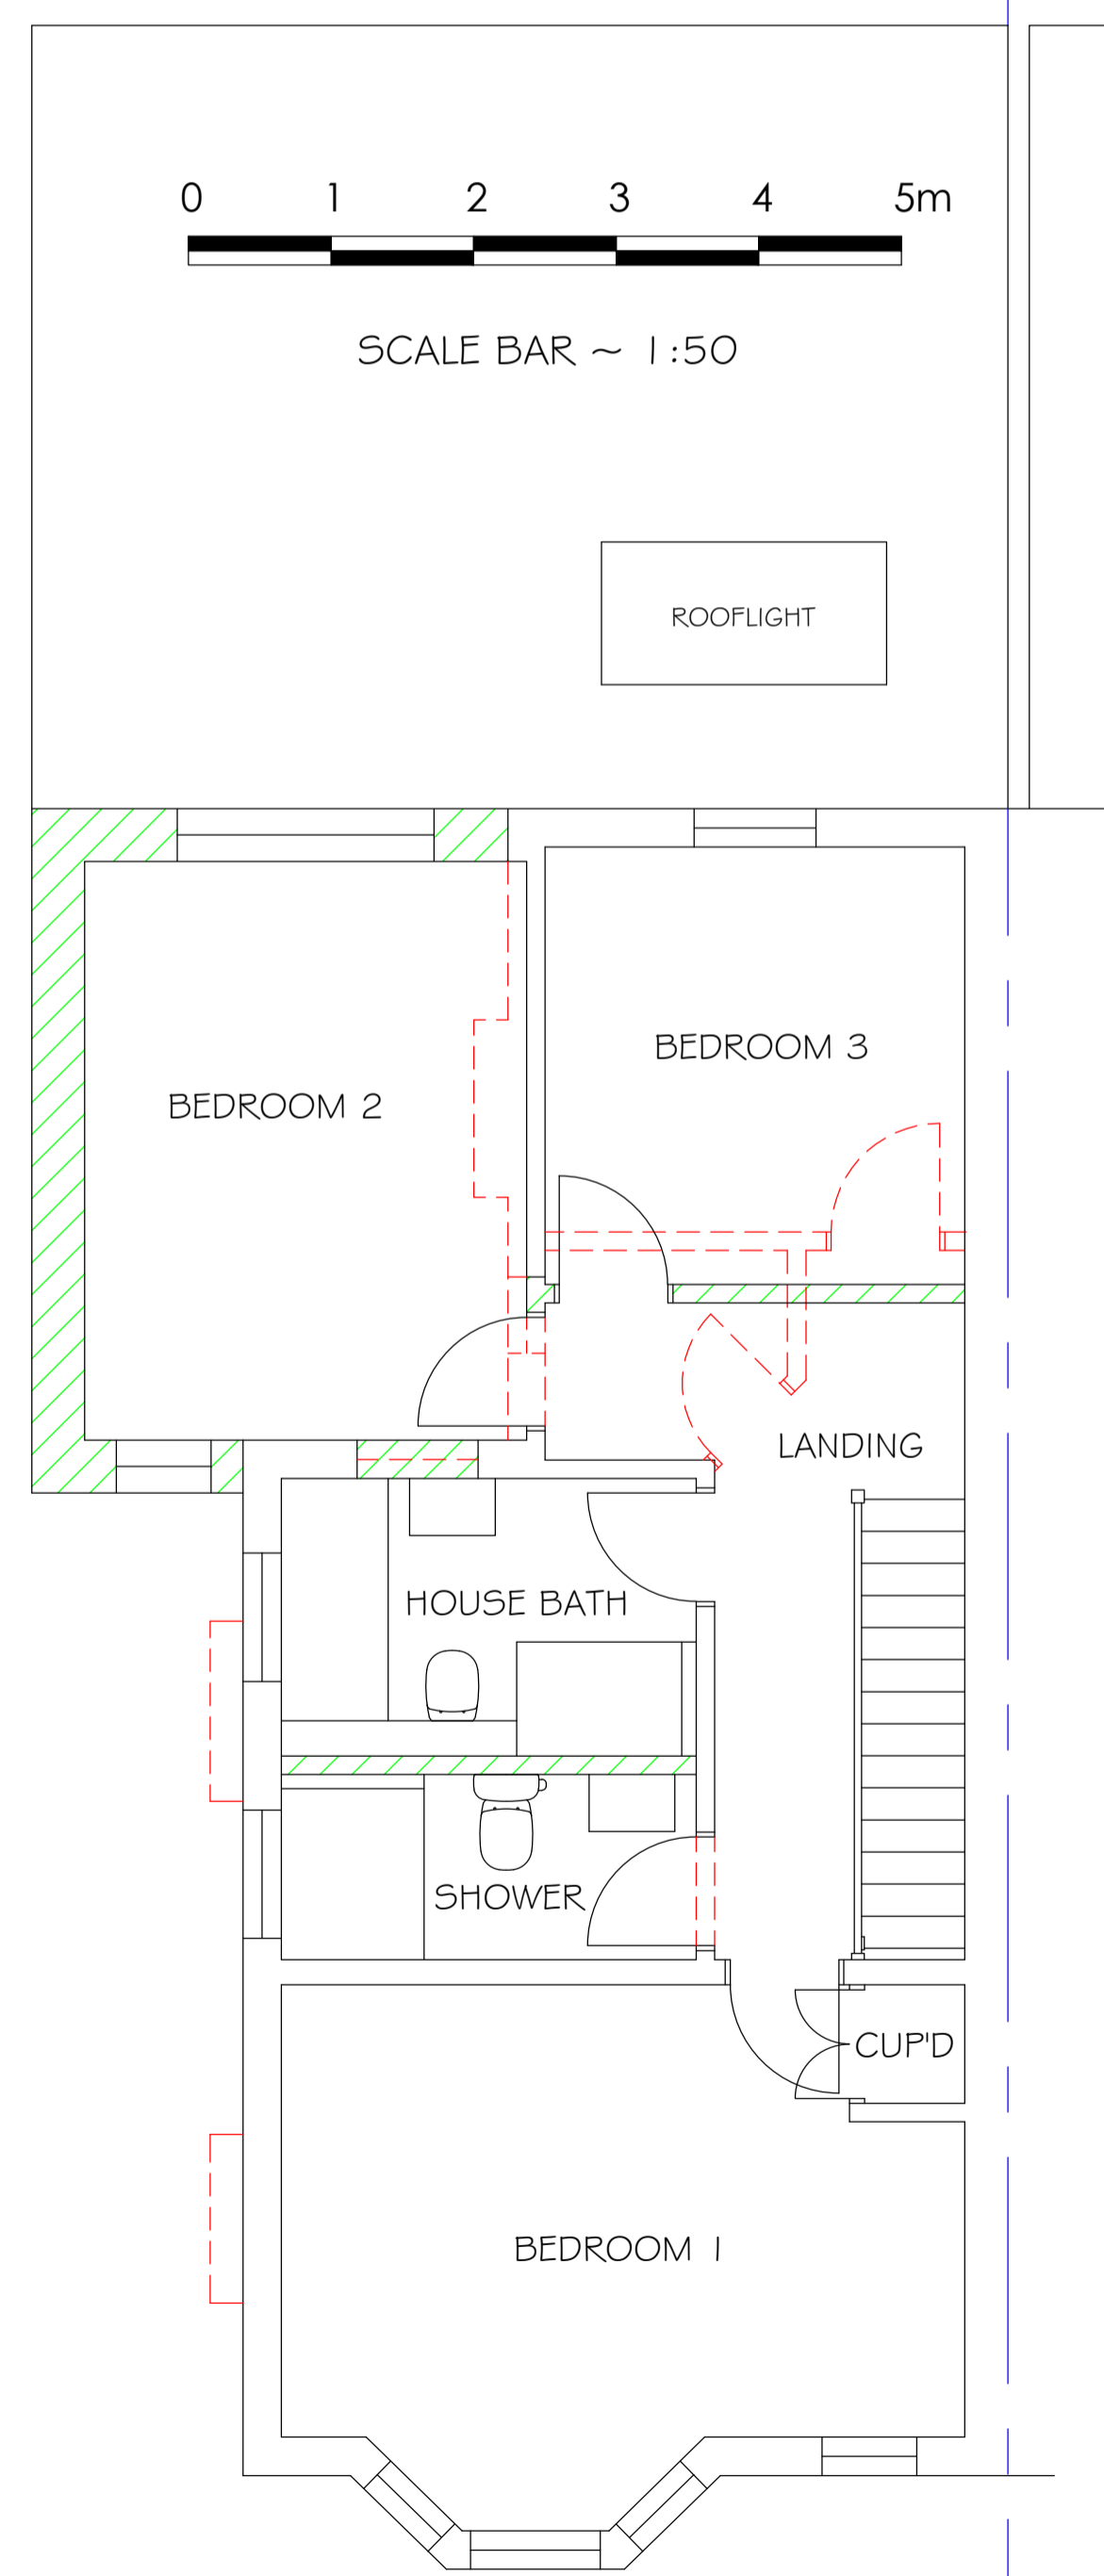

FIRST FLOOR PLAN

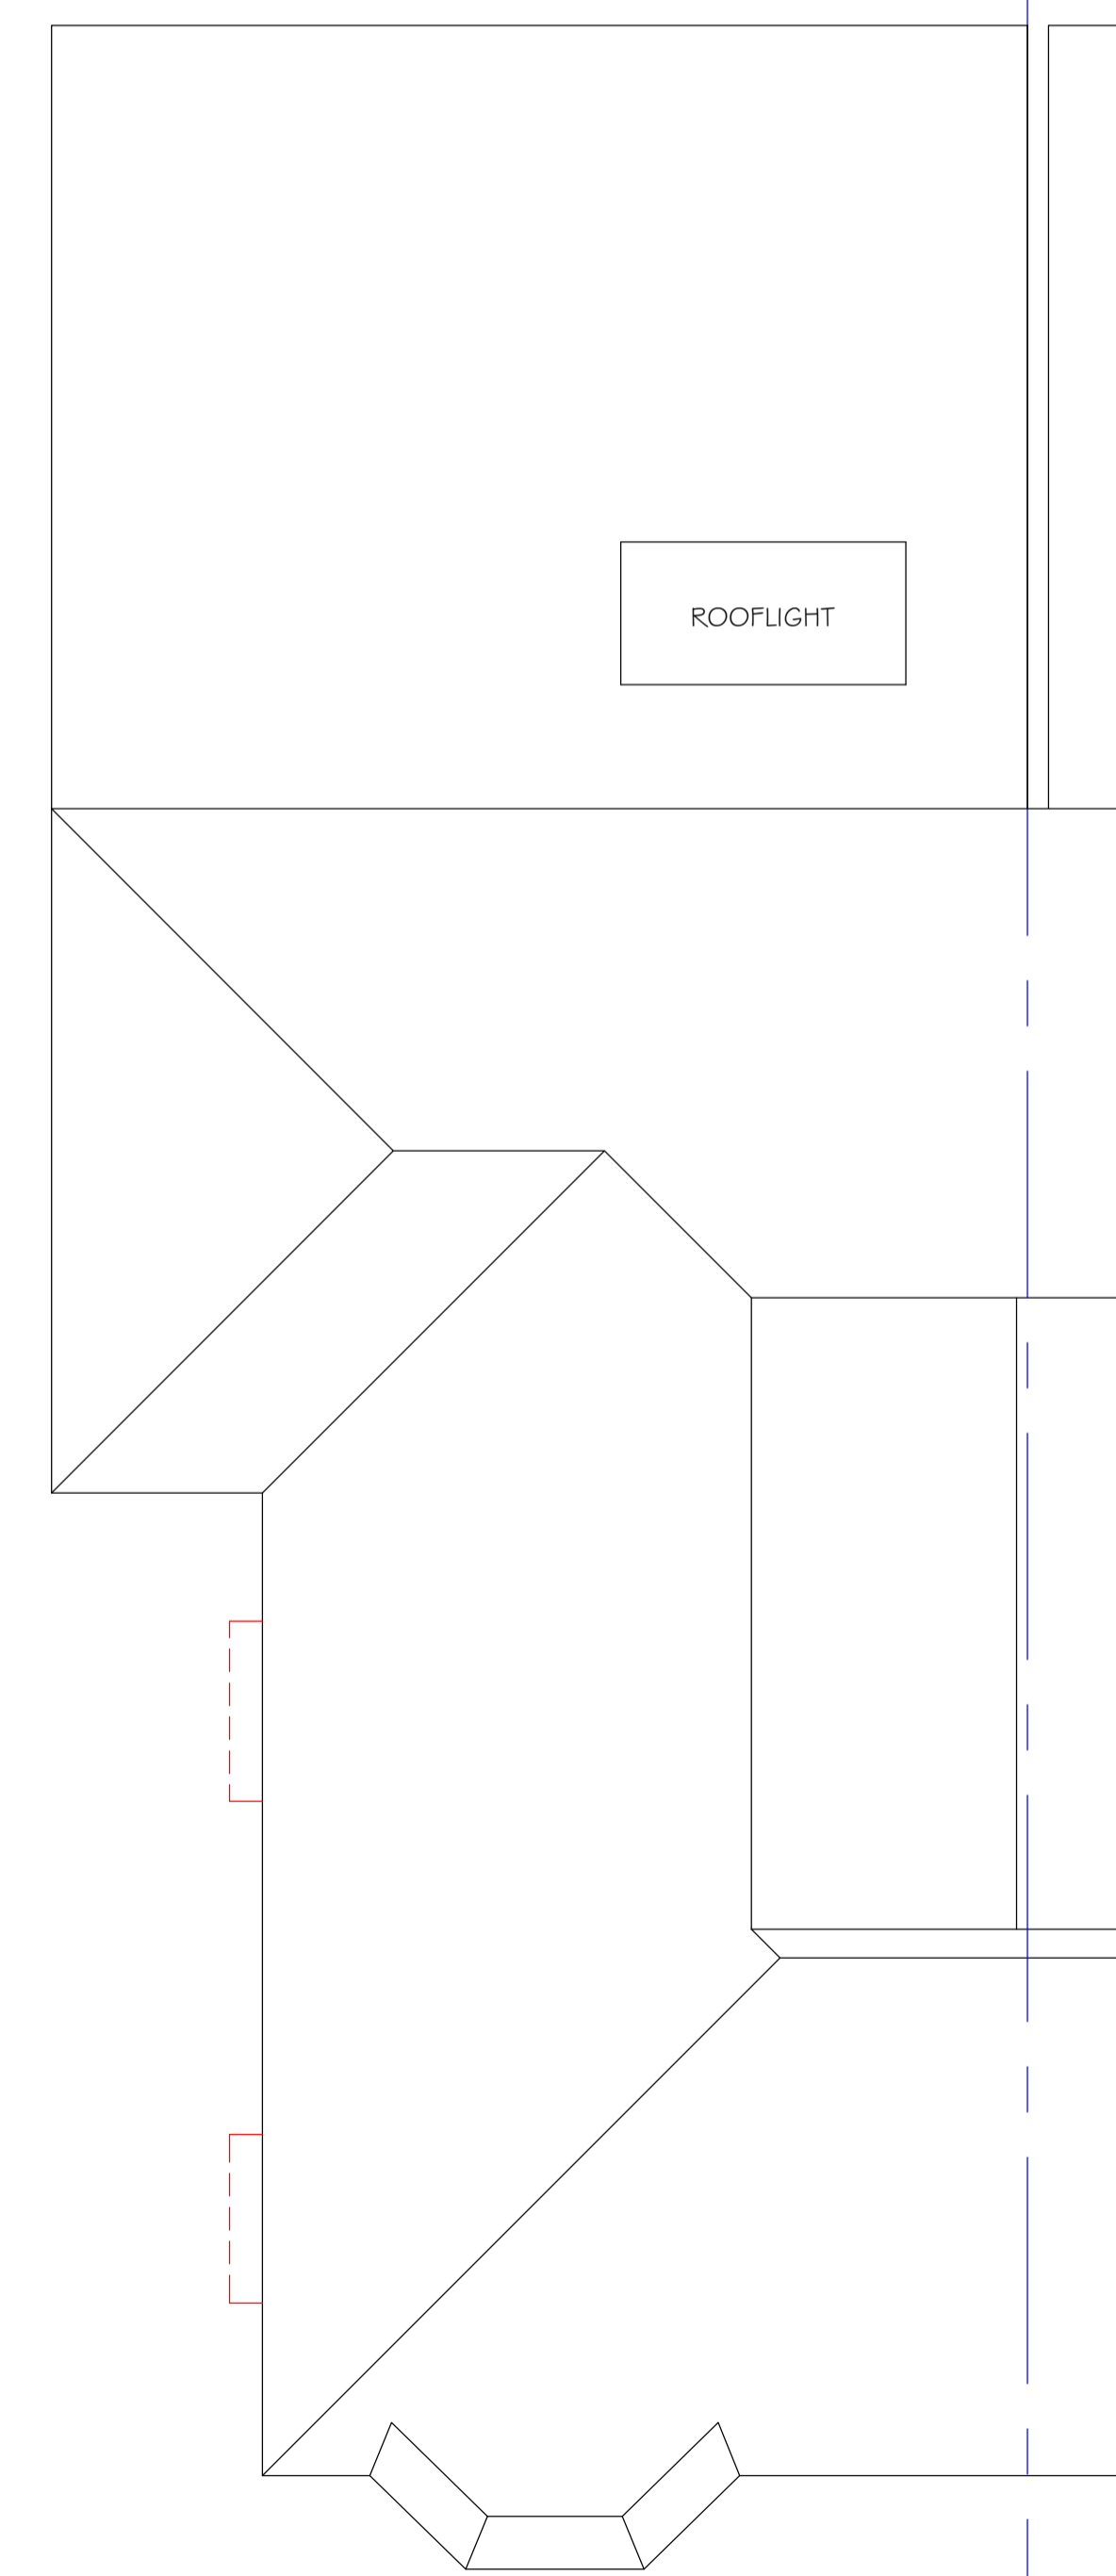

ROOF PLAN

B - NEW UTILITY WINDOW HEAD INCREASED IN HEIGHT 04/03/2026
 A - CHIMNEYS REMOVED 24/12/2025
 REVISIONS DATE



THE DRAWING ROOM
 ARCHITECTURAL DESIGN & PLANNING
 77 HOWARDS THicket
 GERRARDS CROSS
 BUCKS SL9 7NU
 O: 01753 882010
 M: 07973 548828
 E: declan@thedrawingroom.design
 W: www.thedrawingroom.design

TITLE
Proposed Plan

ADDRESS
**28 Reginald Road
 Northwood
 HA6 1EE**

CLIENT **Ms. J. Kaur & Ms. B. Saini**

SCALE 1:50 & 1:100 DATE **December 2025**

DRAWING No. **251216-01** REV. **B**