

PROPOSED SOUTH ELEVATION

SCALE 1 : 100

PROPOSED WEST ELEVATION


SCALE 1 : 100

PROPOSED EAST ELEVATION

SCALE 1 : 100


PROPOSED NORTH ELEVATION

SCALE 1 : 100

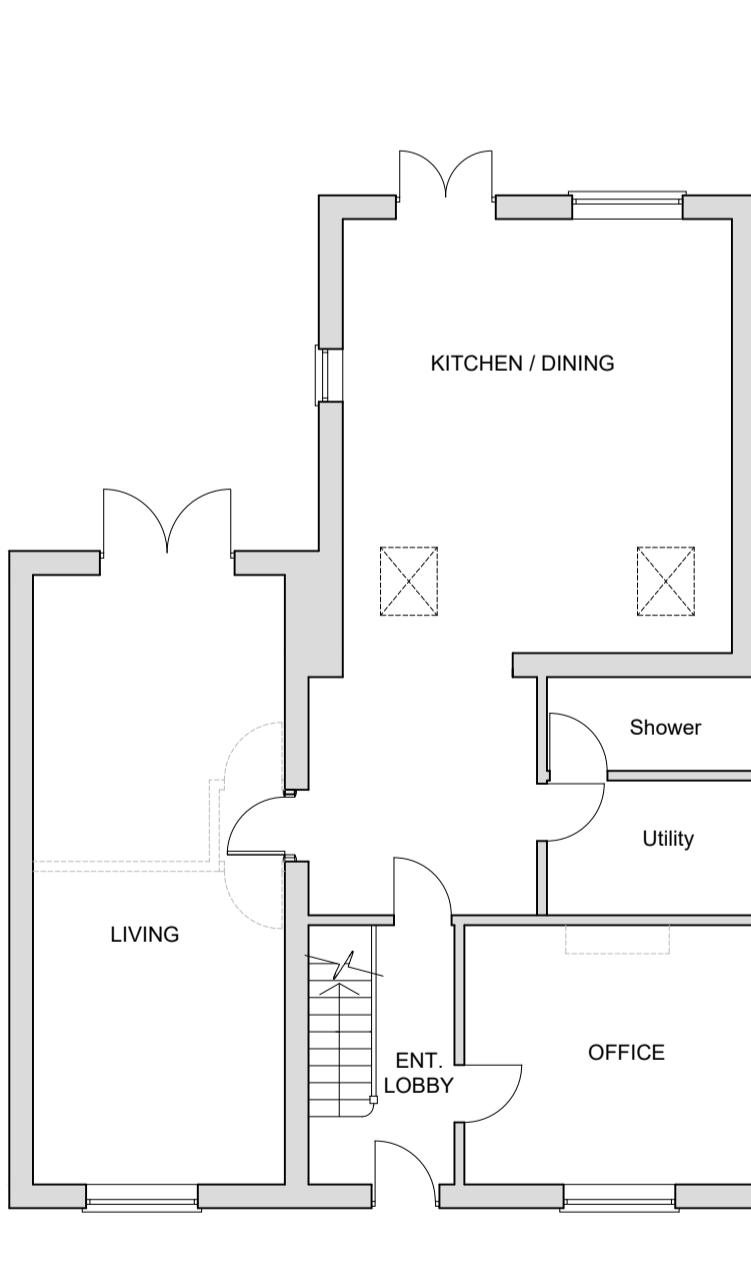


PROPOSED GROUND FLOOR PLAN

SCALE 1 : 100

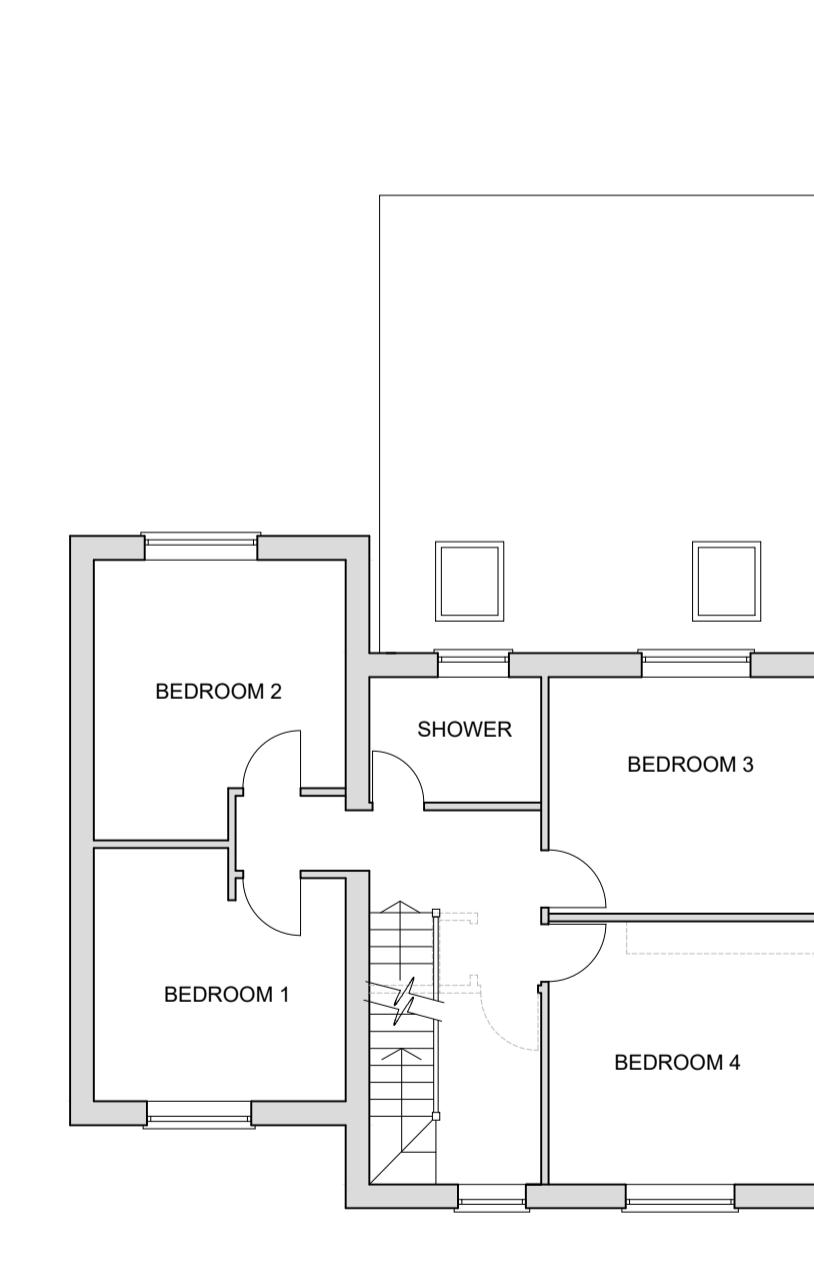

PROPOSED FIRST FLOOR PLAN

SCALE 1 : 100

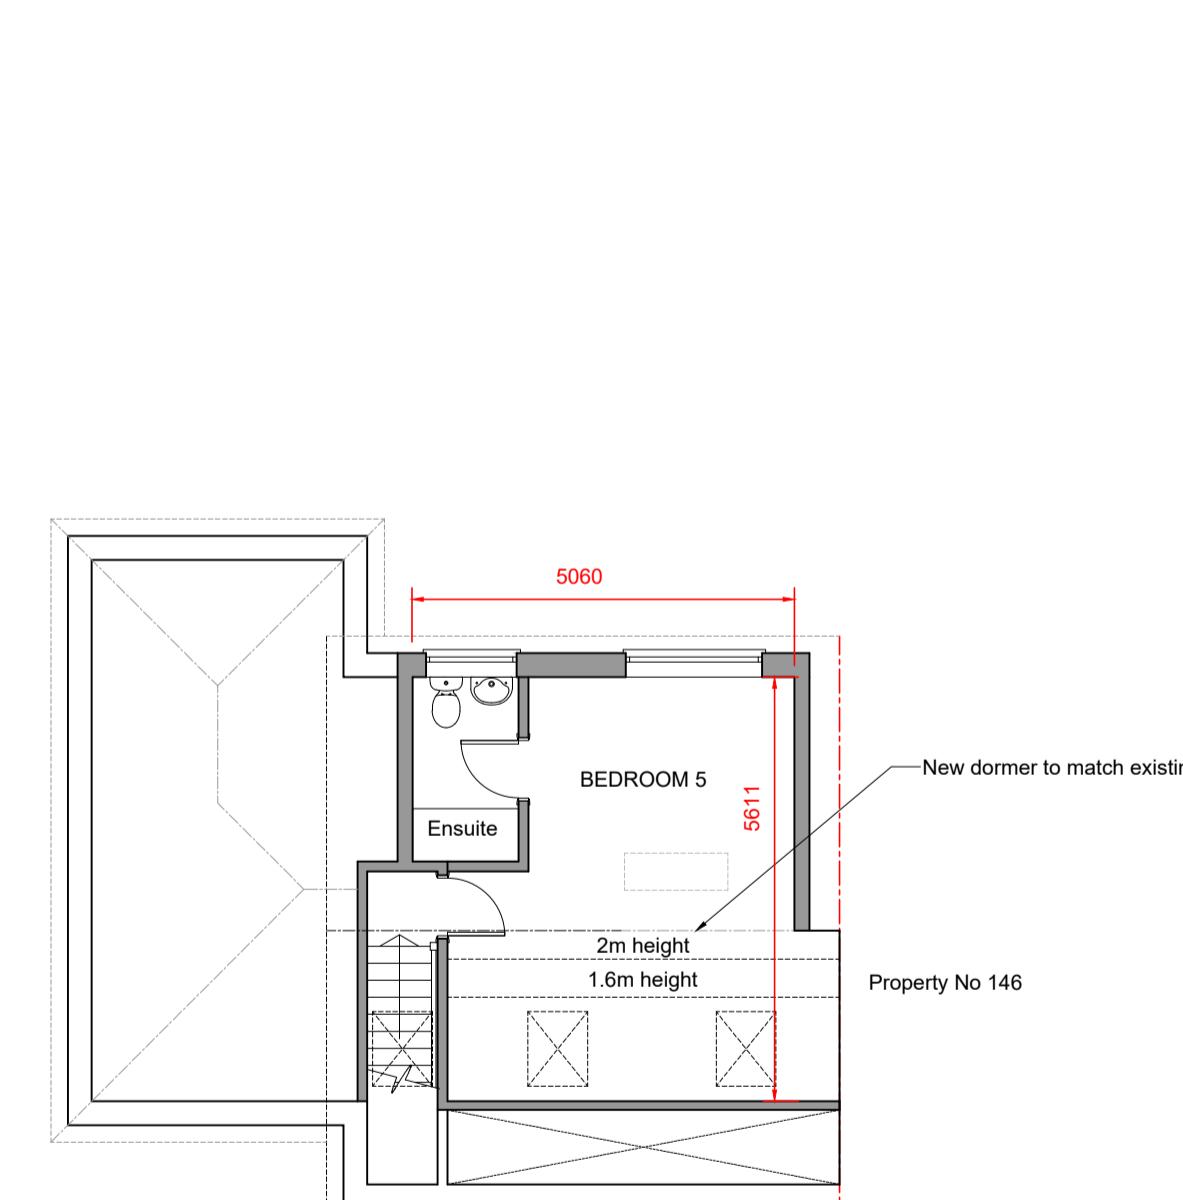

PROPOSED LOFT PLAN

SCALE 1 : 100

0m 5m



Property No 138 is already converted.



Neighbouring properties.

SK Design Consultants
22 Netley close
Caversham
Reading RG4 6SR
Tel : 07821111602

Client:
Mr JAY AKHUU

Project:
LOFT CONVERSION

Location:
148 Judge Heath Lane , HAYES UB3 2PF

Drawing Title:
PROPOSED PLANS AND ELEVATIONS

Date:
AUG 2023

Sheet Size:
A1

Drawn:
SK

Drawing No:
P1406-03

Revision:
-