



PROPOSED FIRST FLOOR PLAN

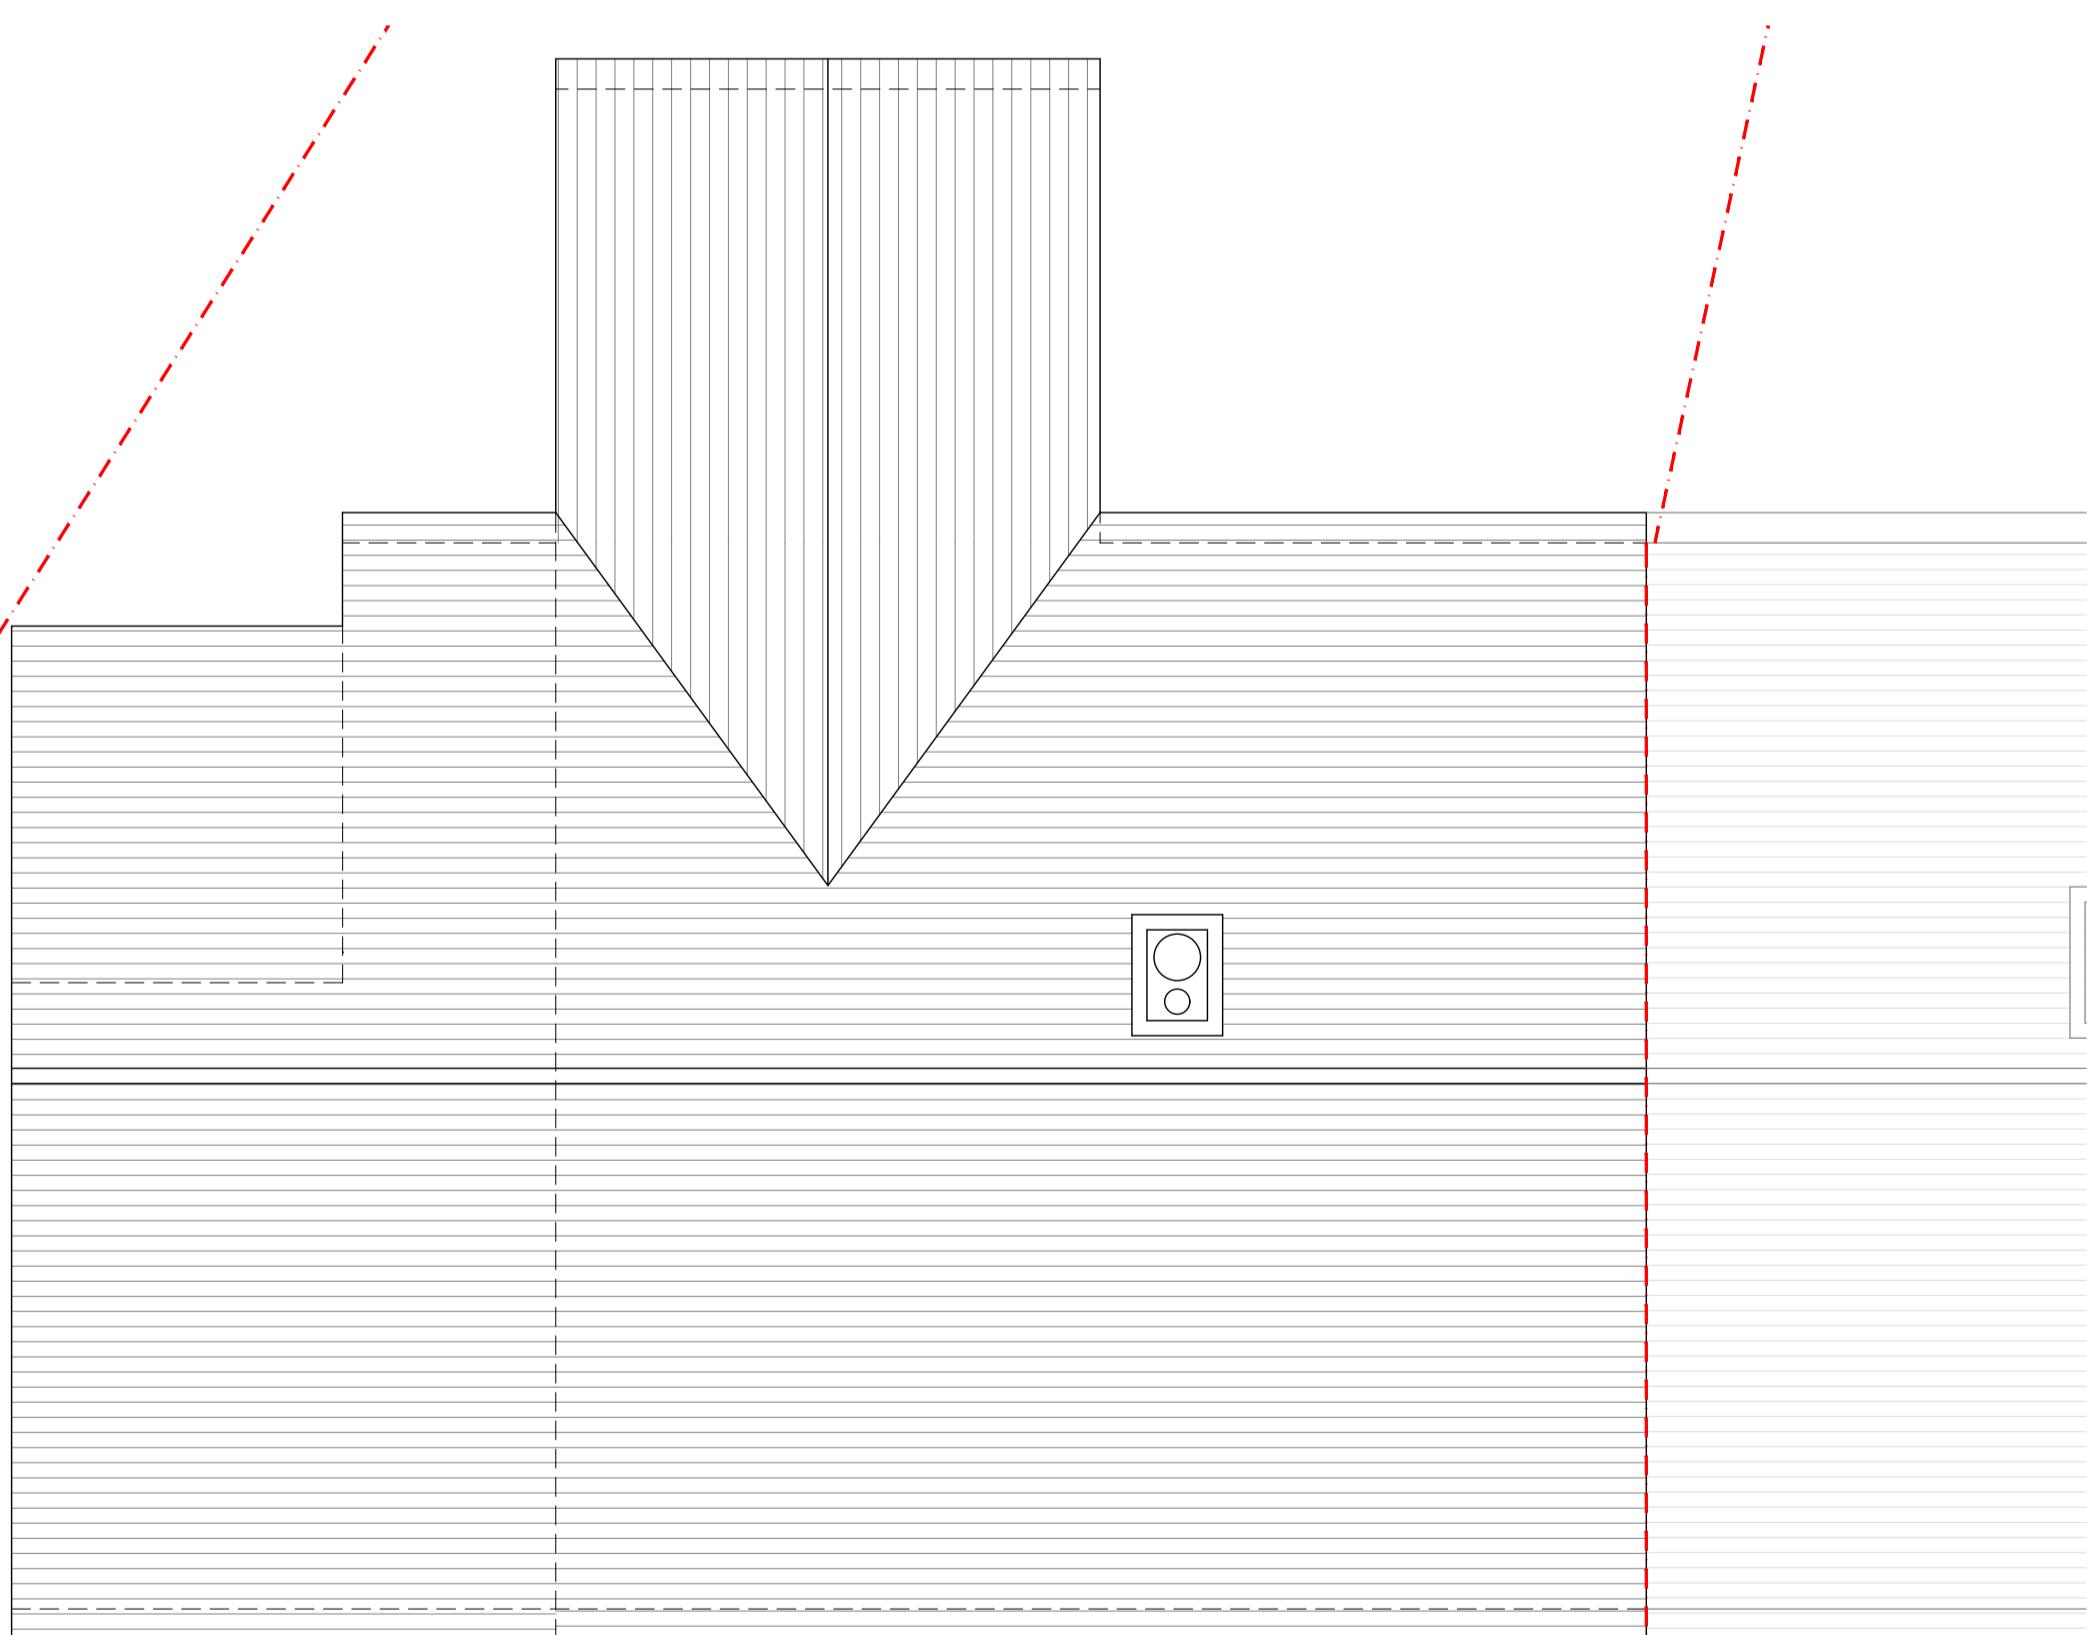

PROPOSED ROOF PLAN

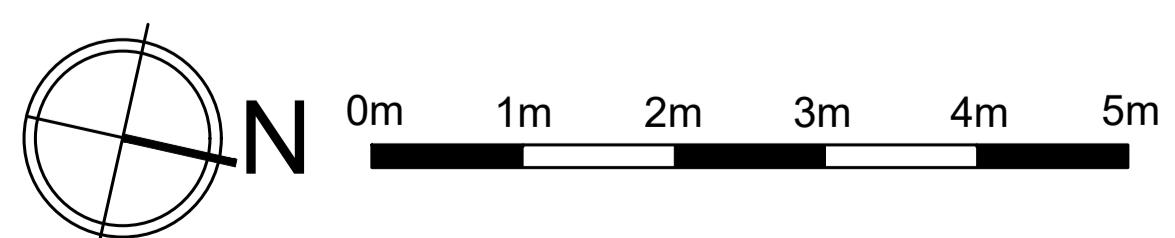

PROJECT	DWG NO.	SCALE	DETAIL	12.04.2023	SUBMITTED TO PLANNING	PROJECT NO.	PR Architecture Ltd.
1 DE SALIS ROAD, UXBRIDGE, UB10 0SP	106	1:50 @ A2	PROPOSED PLANS			23.11	Chartered Architect
PLANNING							120, Pinner Road, Harrow, HA1 4JD. Tel: 0208 357 2304