



EXISTING FRONT ELEVATION

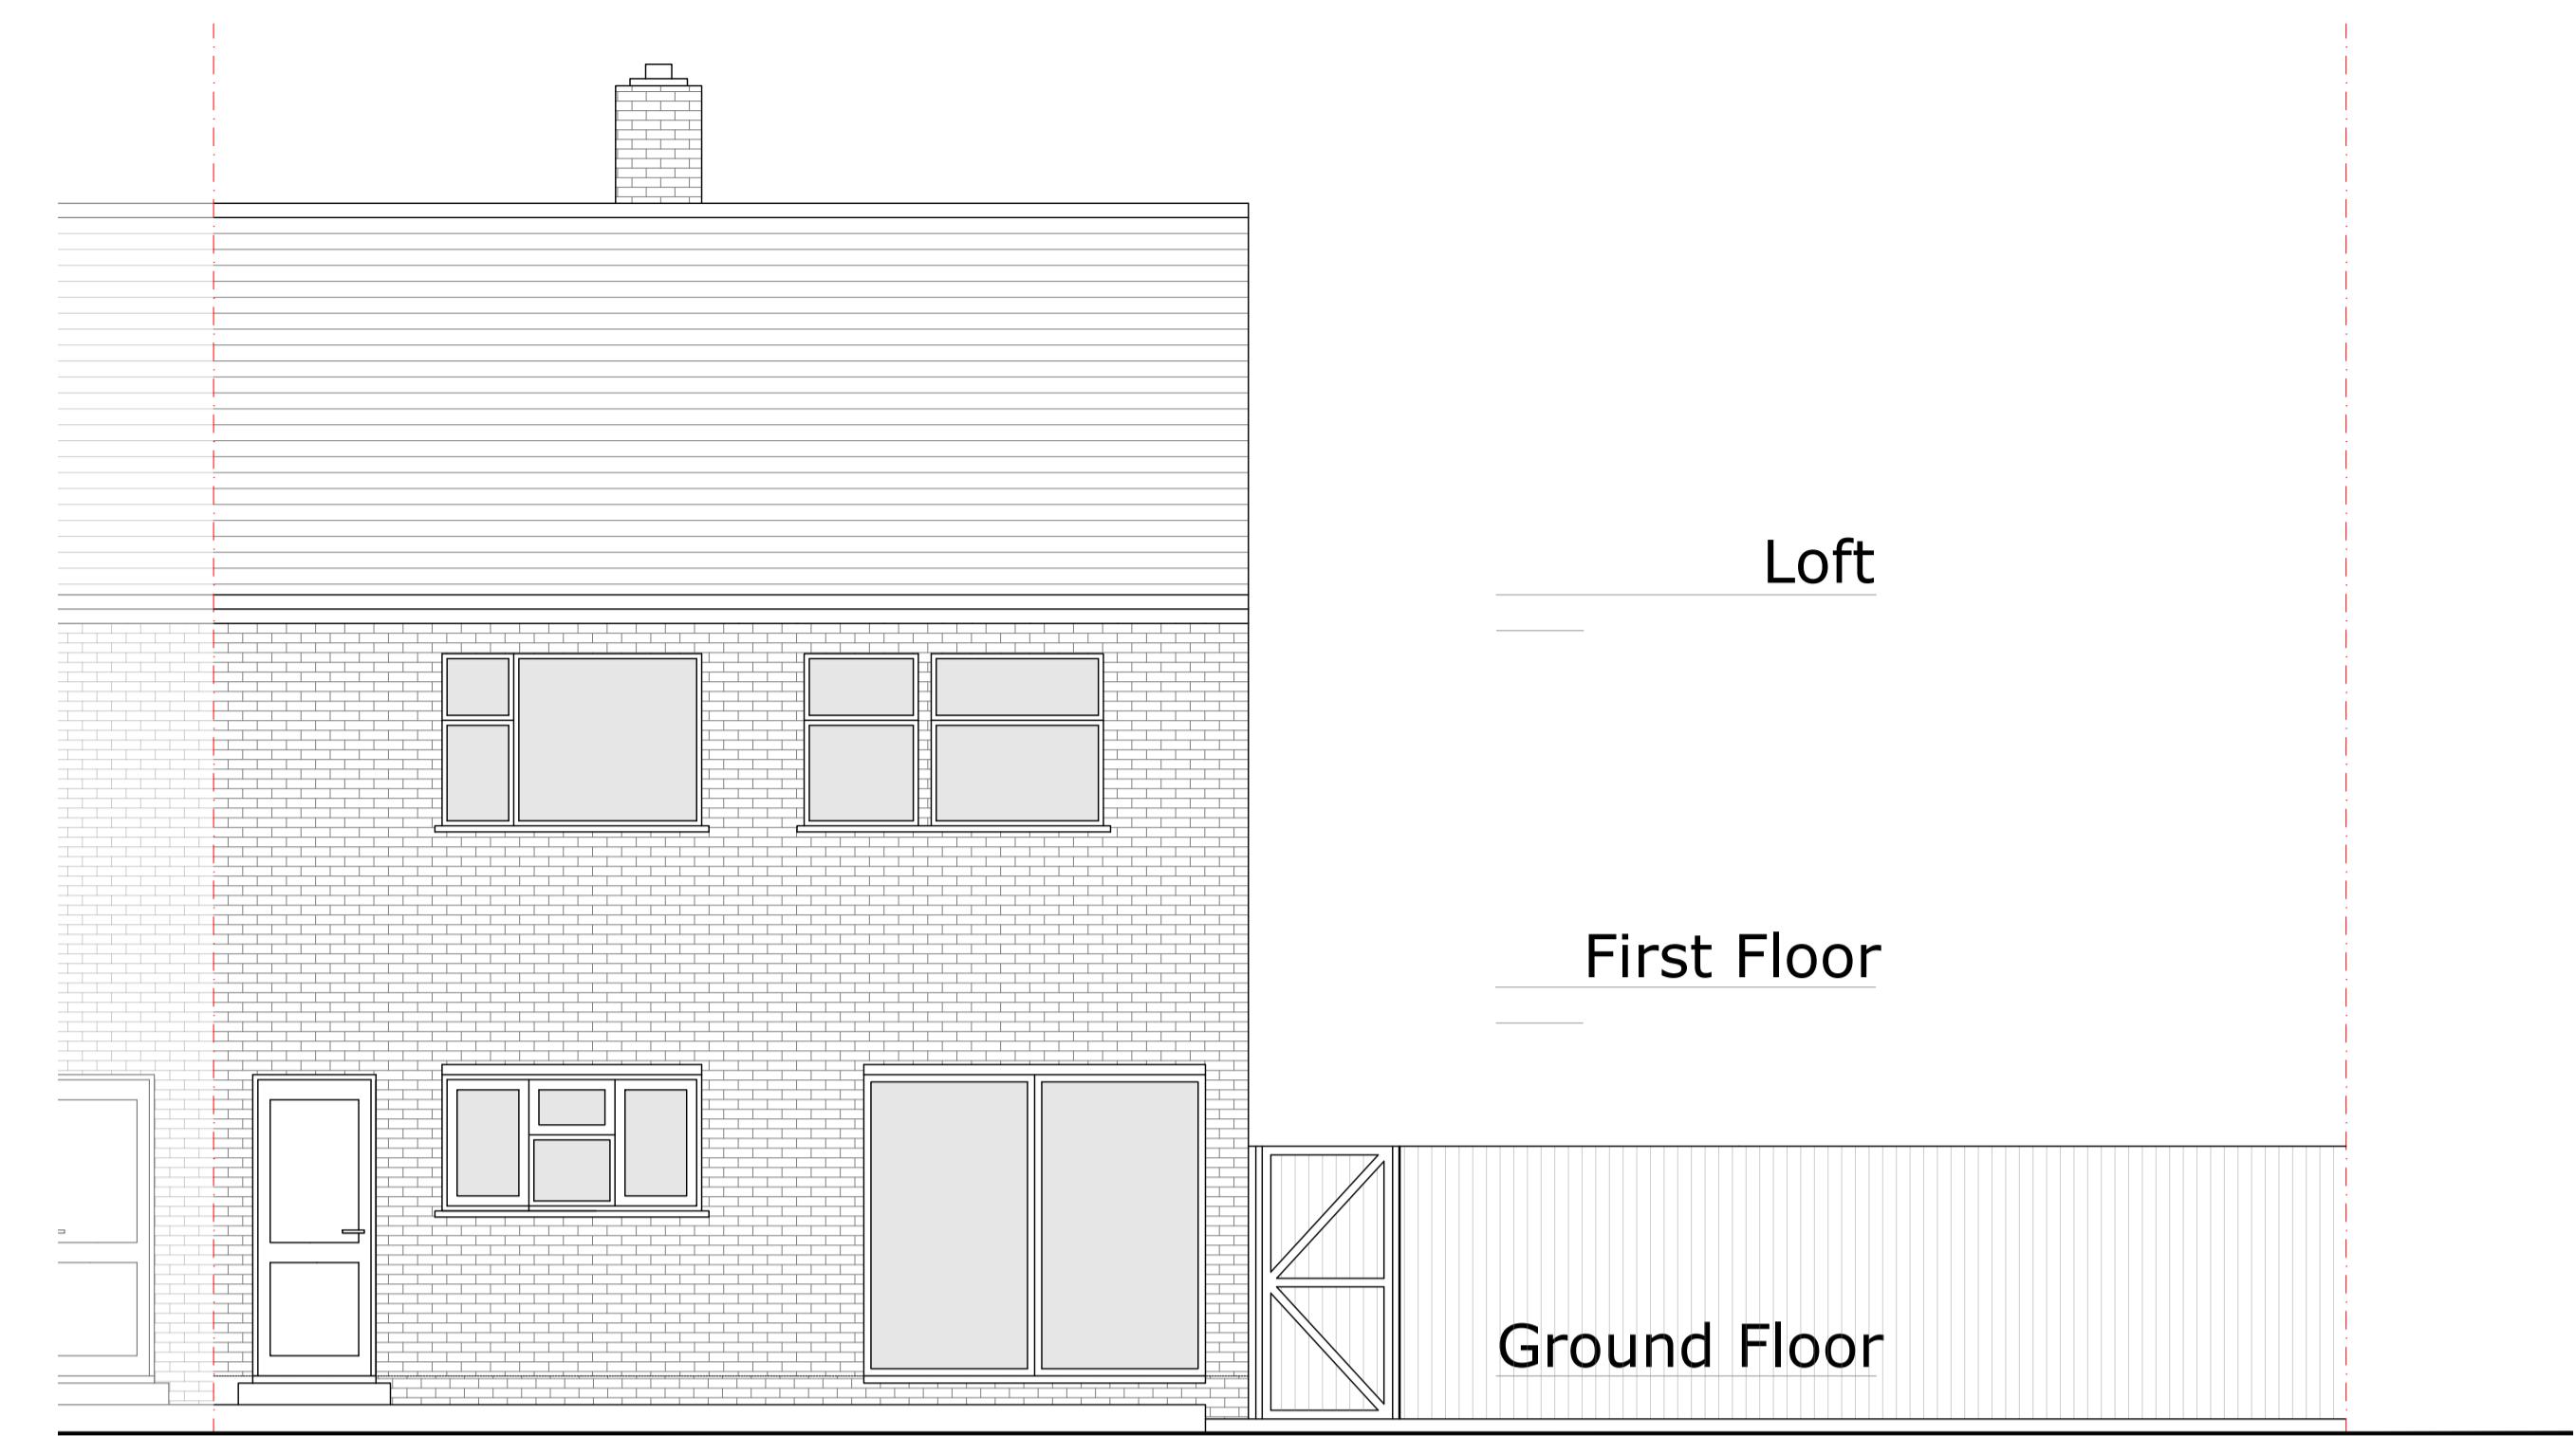

EXISTING REAR ELEVATION

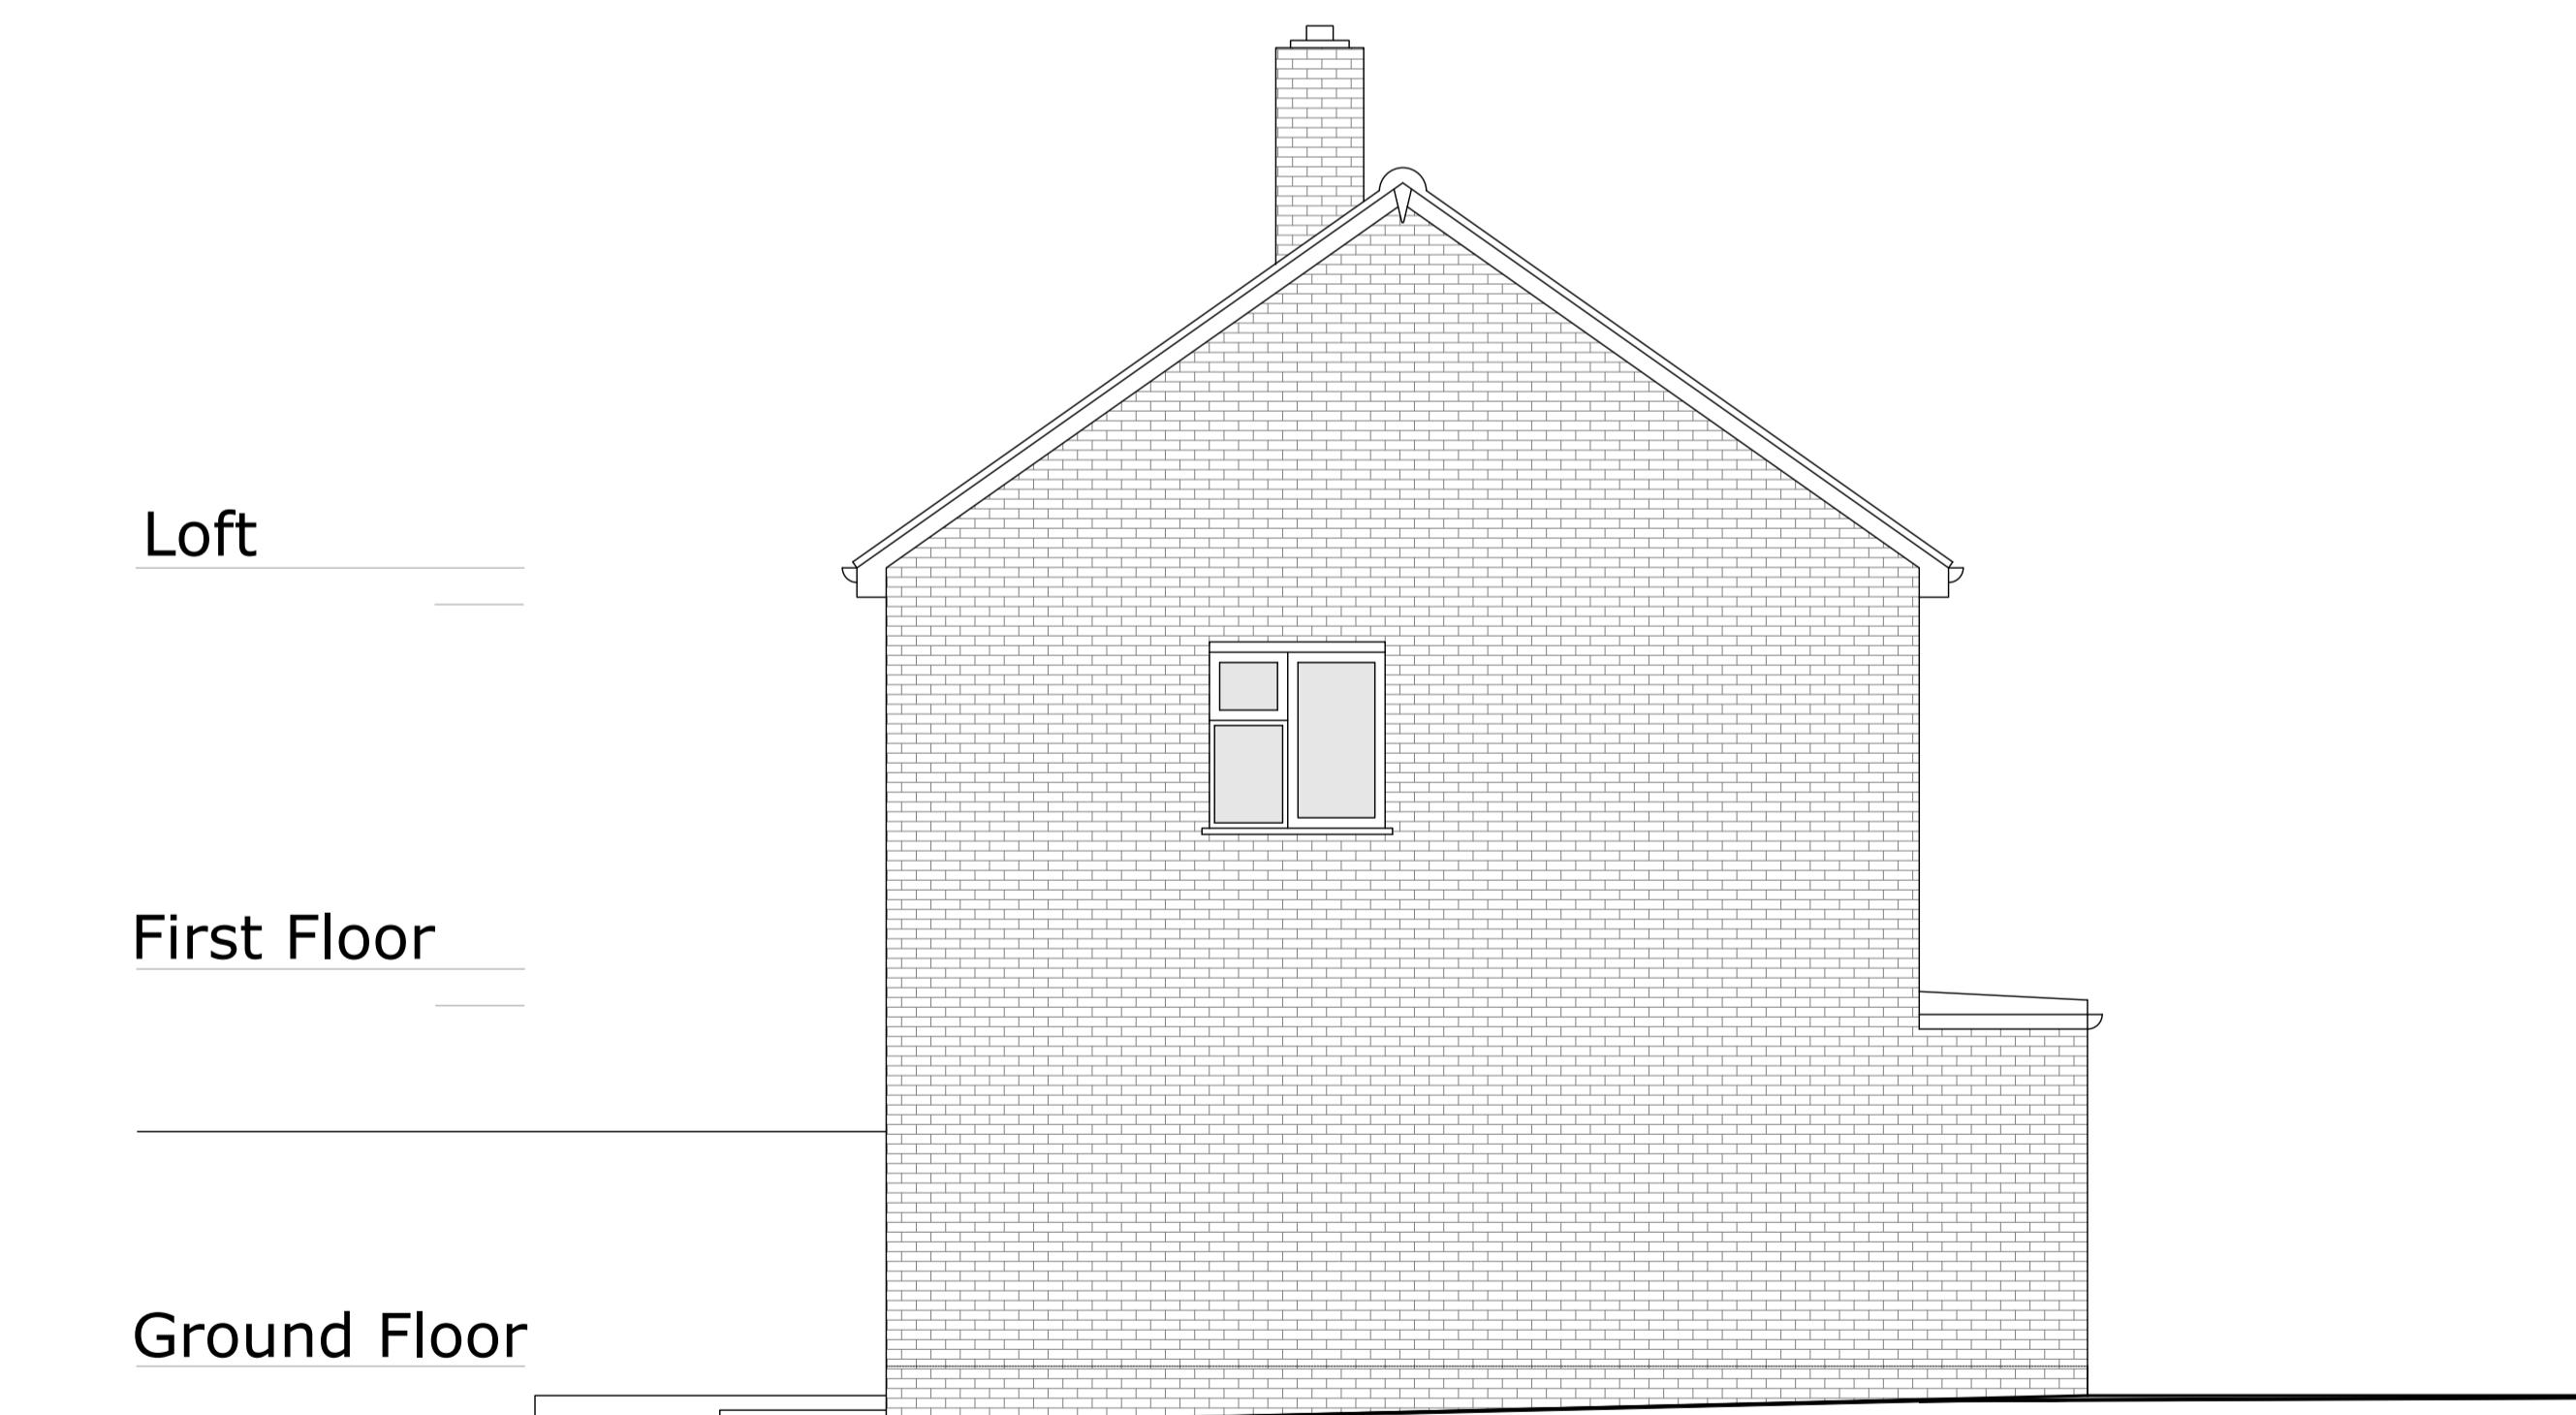

EXISTING SIDE ELEVATION



EXISTING SIDE ELEVATION

0m 1m 2m 3m 4m 5m

PROJECT	DWG NO.	SCALE	DETAIL	11.04.2023	SUBMITTED TO PLANNING	PROJECT NO.	PR Architecture Ltd.
1 DE SALIS ROAD, UXBRIDGE, UB10 0SP	104	1:50 @ A1	EXISTING ELEVATIONS			23.11	Chartered Architect
PLANNING							120, Pinner Road, Harrow, HA1 4JD. Tel: 0208 357 2304