


FRONT VIEW

SIDE VIEW TO NO.113


REAR VIEW

SIDE VIEW SECTION TO NO.109


SCHEDULE OF EXTERNAL MATERIALS & FINISHES	
<u>Windows and doors</u>	- White powder coated aluminium to match existing; window to side gable fixed and obscure glazed
<u>Roofs</u>	- Grp membrane to dormer flat roof; plain tiling to pitched roofs to match existing
<u>Dormer walls</u>	- Plain tile hanging to match main roof covering.
<u>Rooflights</u>	- Velux Ghl roof windows with max. 70mm projection above roof plane.
ROOF EXTENSIONS VOLUME CALCULATIONS	
Rear dormer extension	$7.0\text{m wide} \times 2.9\text{m high} \times 2.9\text{m deep}$ $\frac{2}{2}$ = 29.44cu.m.

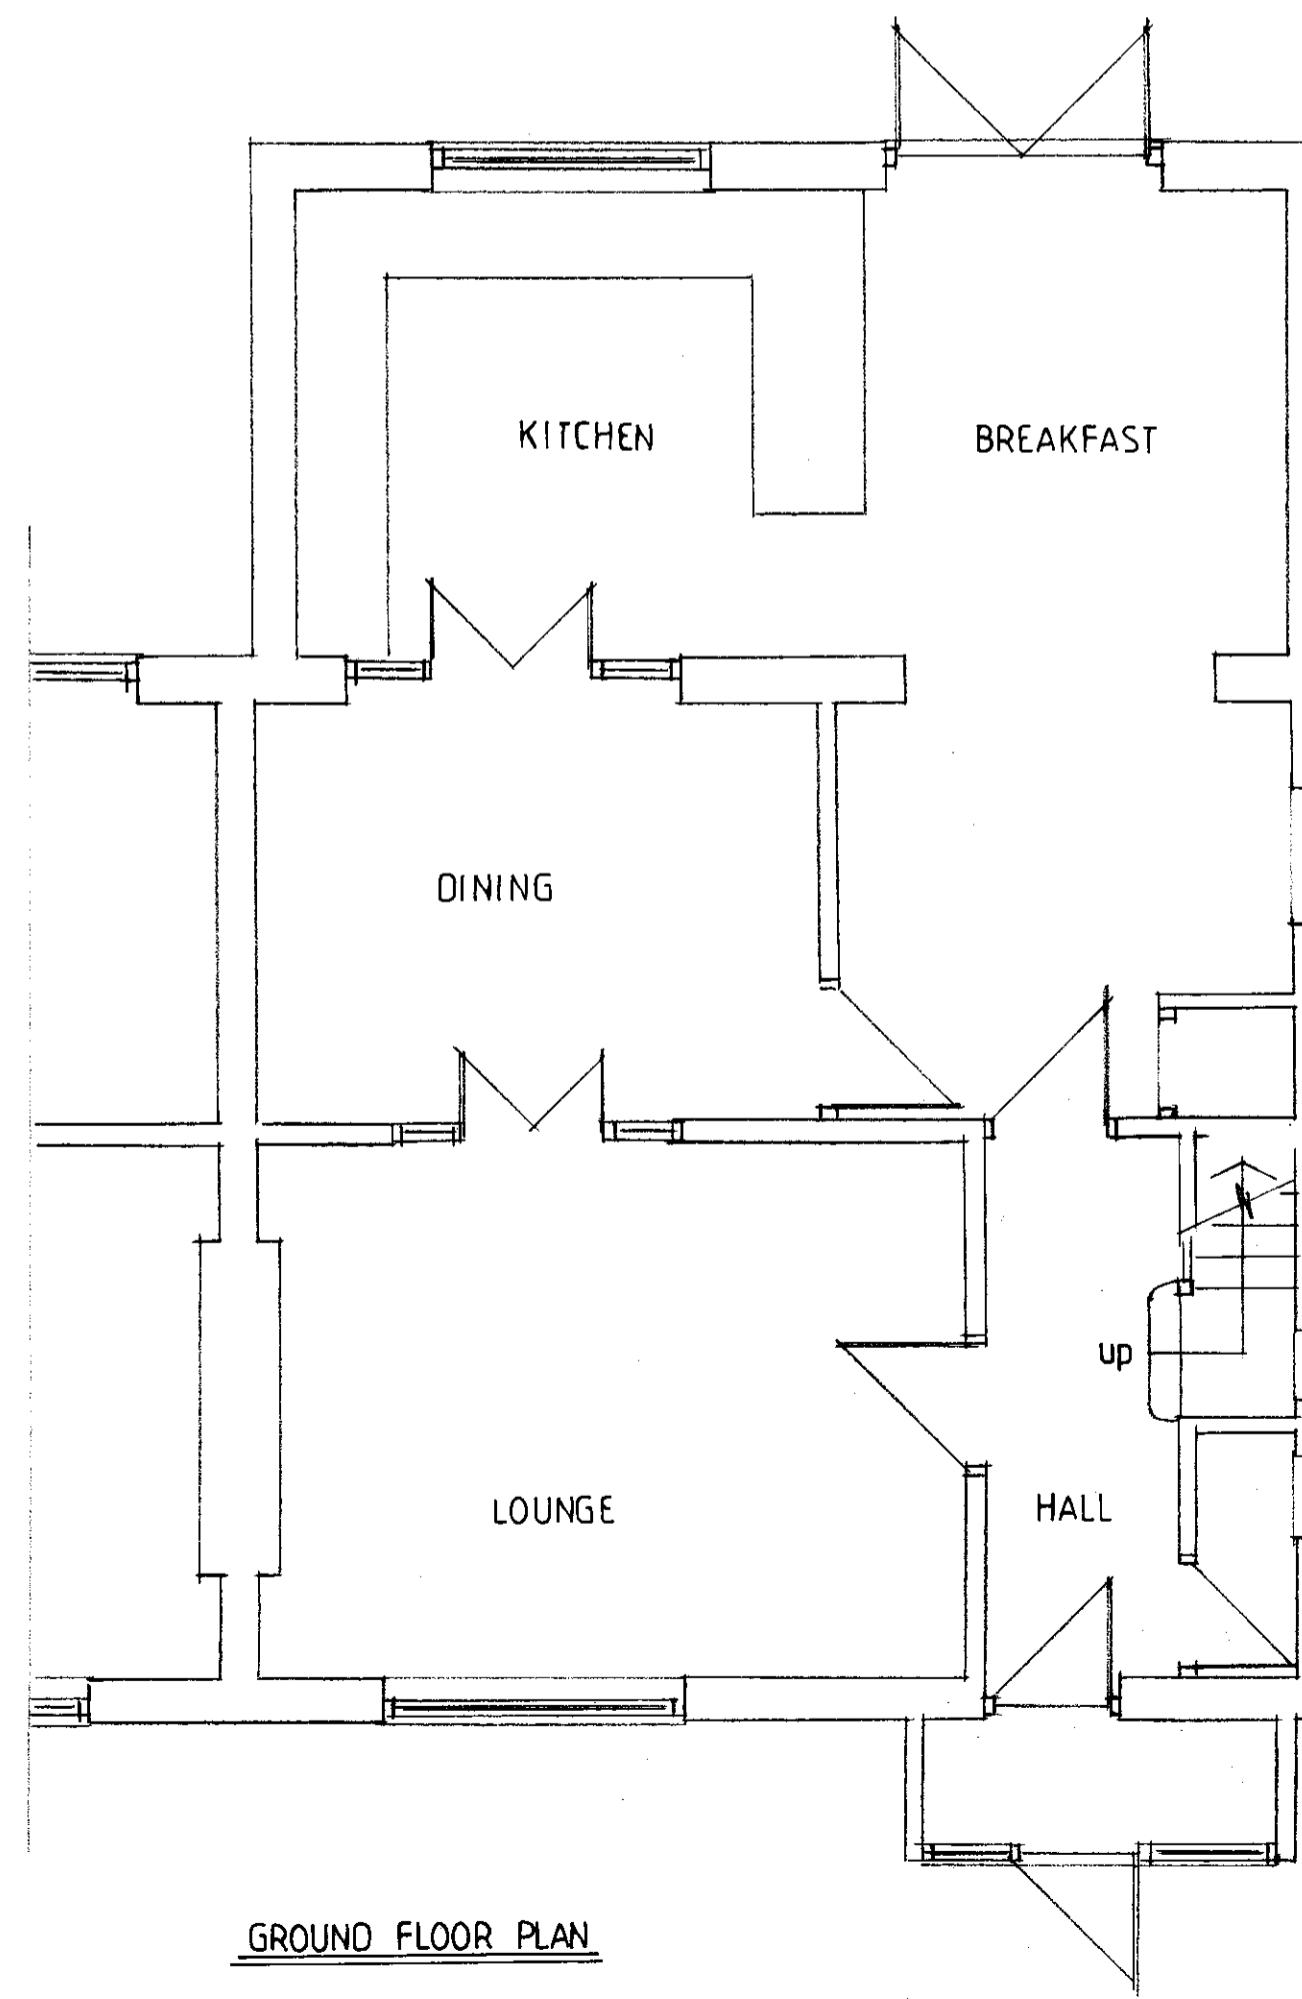


GROUND FLOOR PLAN

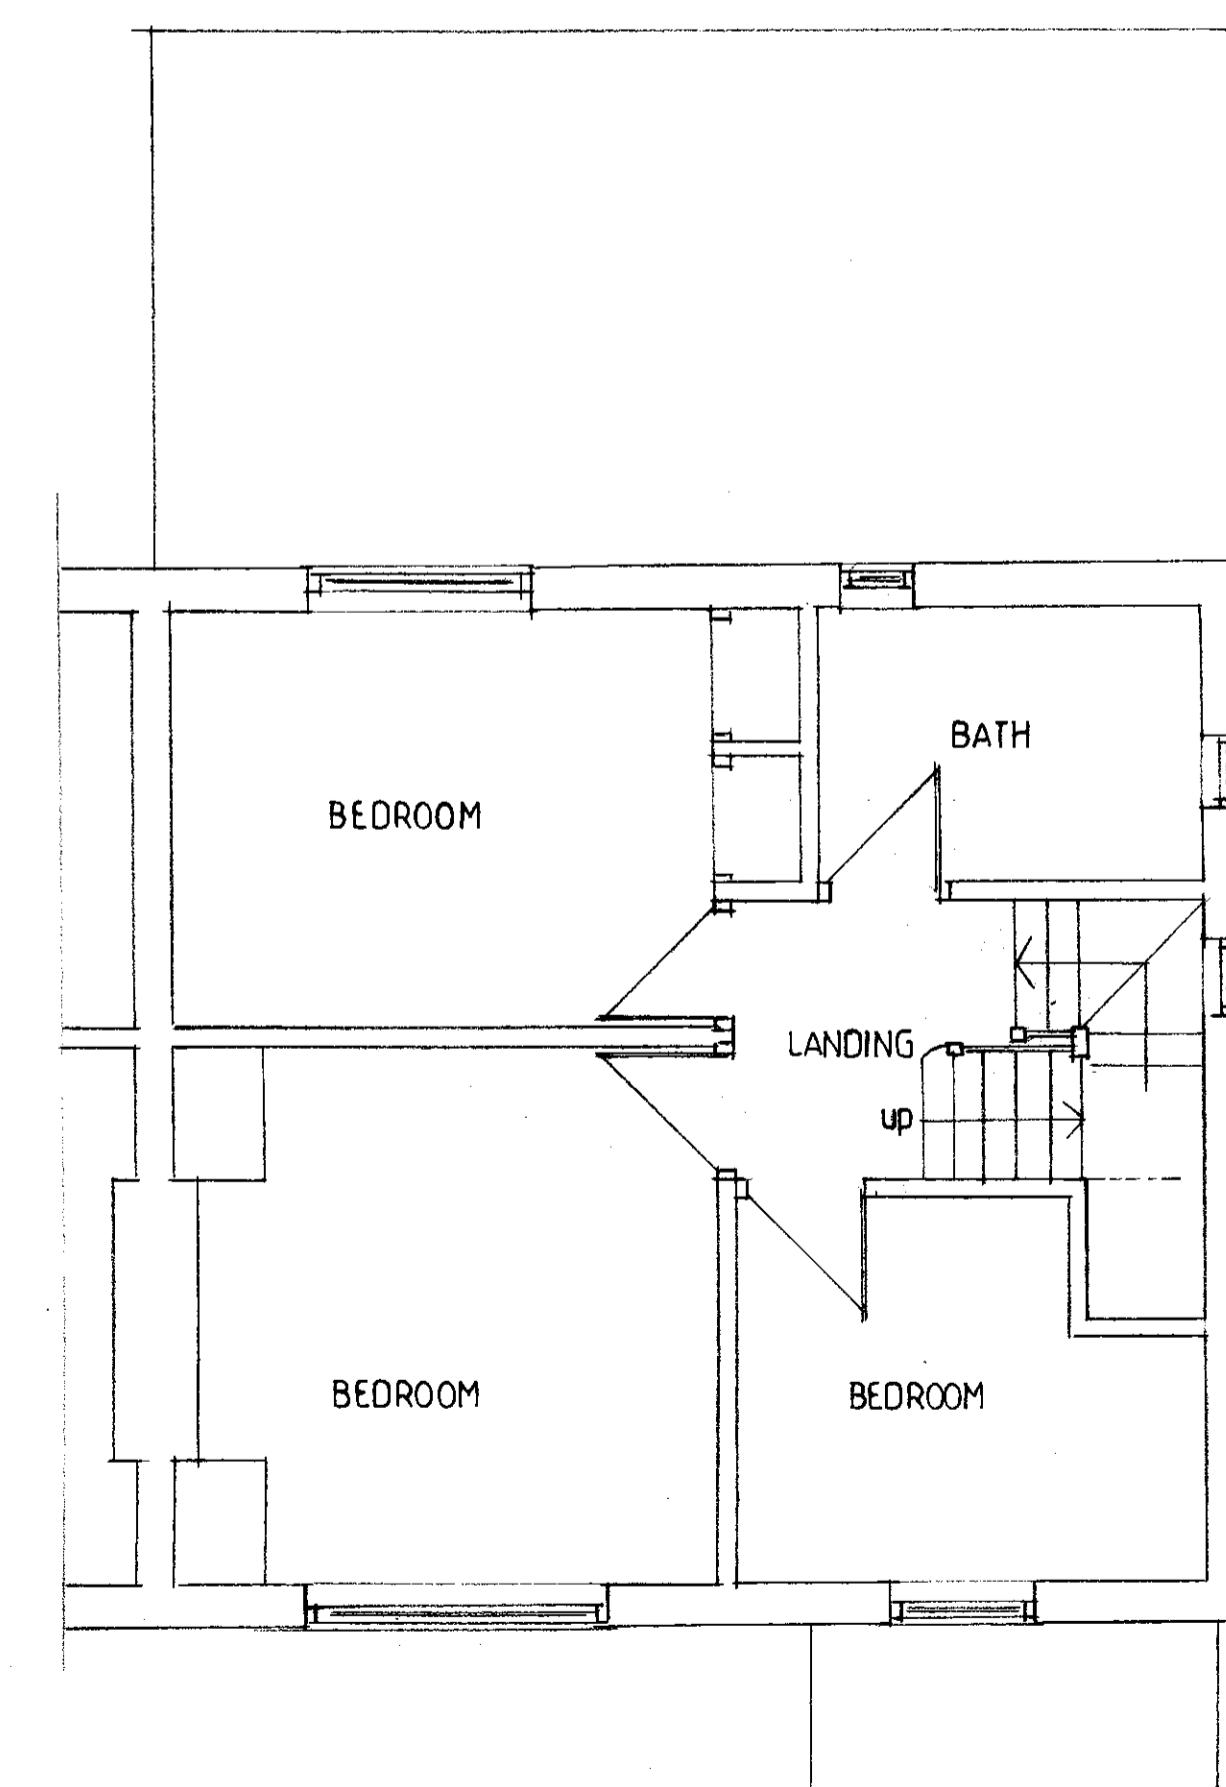

FIRST FLOOR PLAN

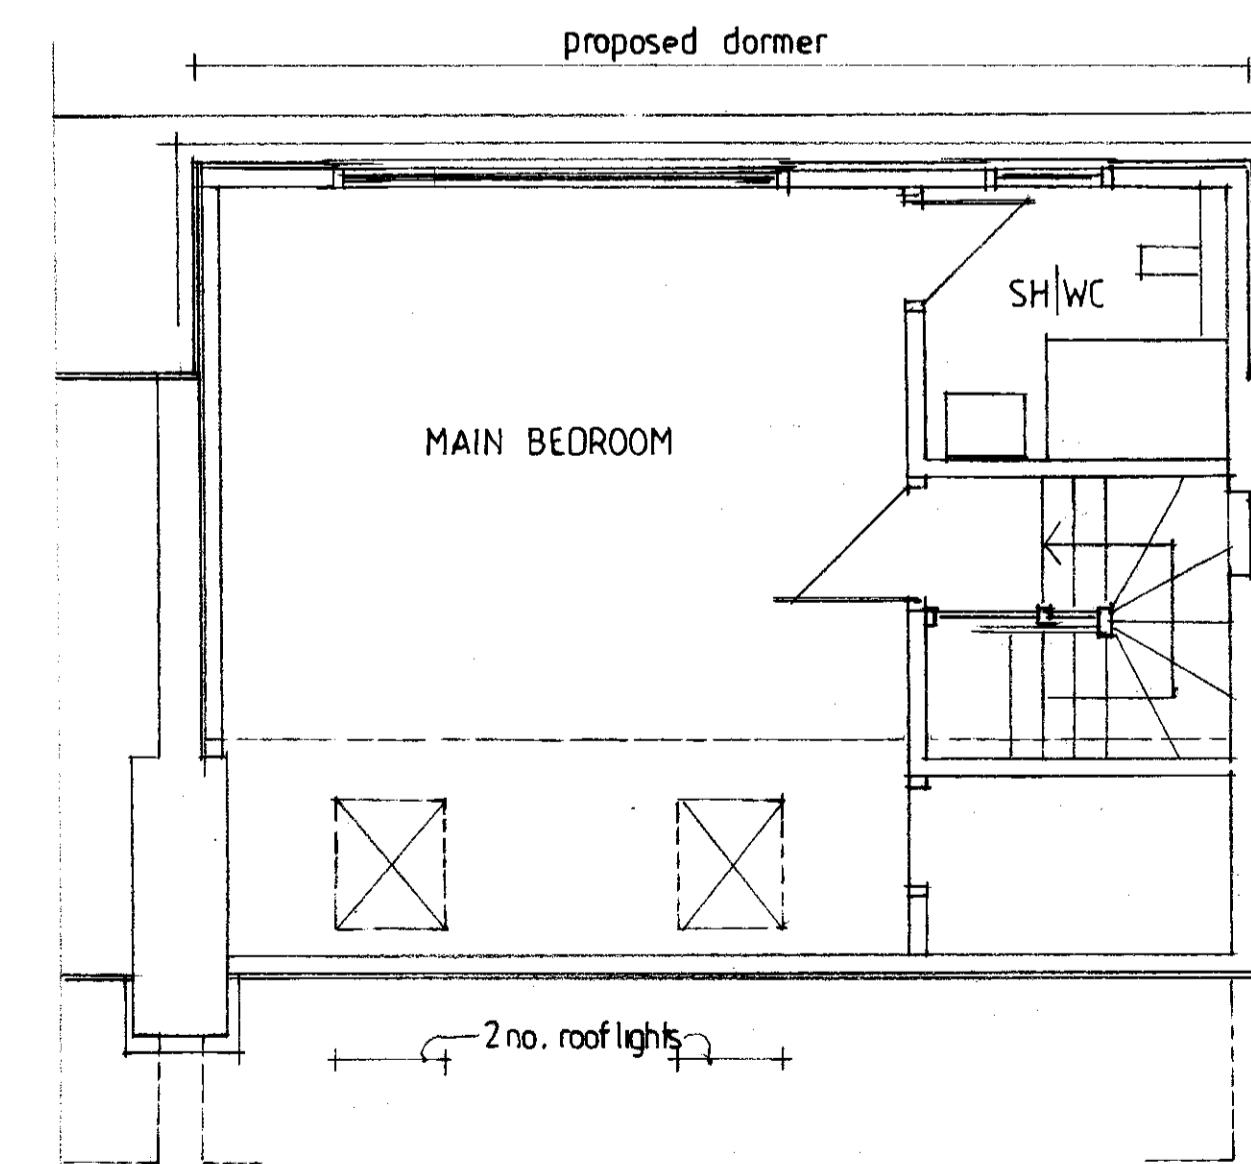

ATTIC LEVEL PLAN

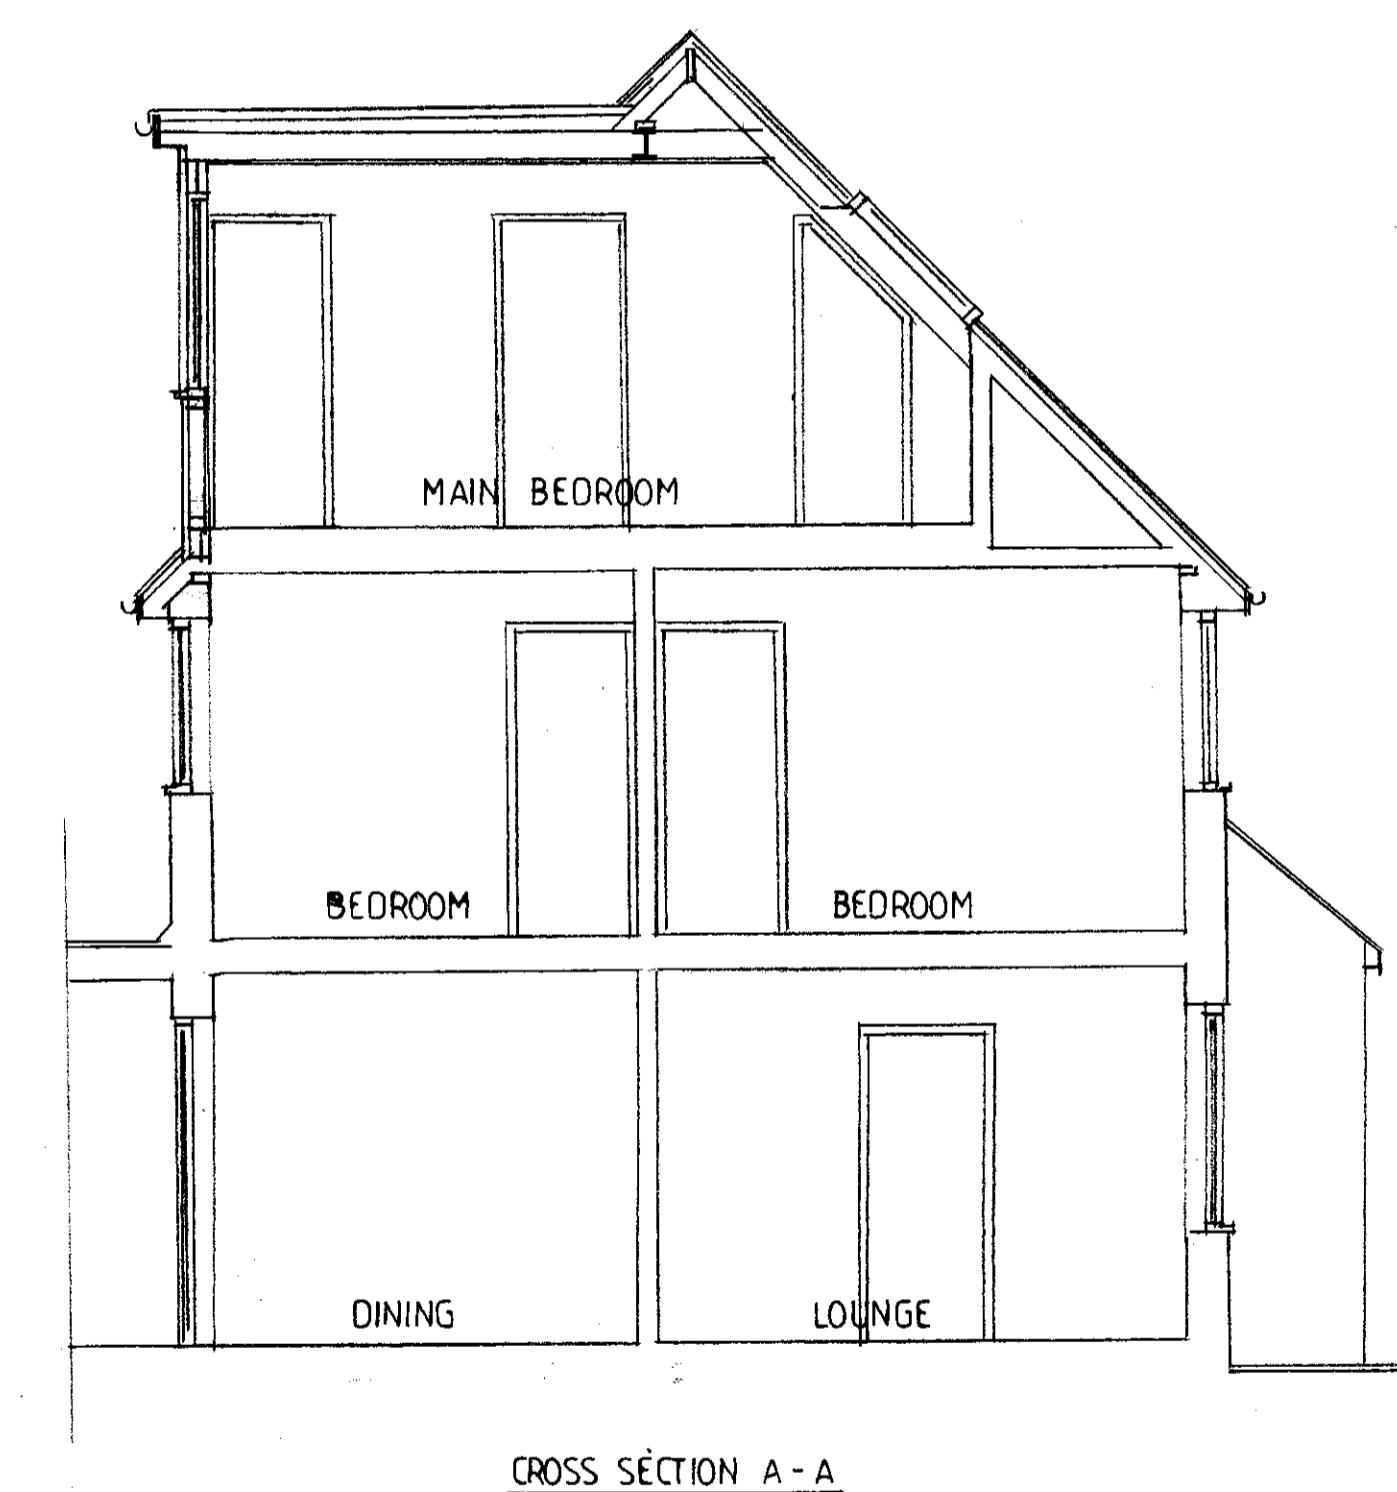

CROSS SECTION A-A

homeplans

Church Gardens, Church Hill, Harefield, Middlesex UB9 6DU



T: 01895 822488
E: patrick@homeplansharefield.com
W: www.homeplansharefield.com

CLIENT: MR & MRS ANSARI

PROJECT: 111 SOUTHBORNE GARDENS
RUISLIP

TITLE: DESIGN PROPOSAL • LOFT CONVERSION
FLOOR PLANS • ELEVATIONS • SECTION

DRG NO:
218812

DATE: APR 2023
SCALE: 1:50 | 1:100 AT A1

DRAWN:

