



1 Ground Floor Plan
Scale: 1:50




3 Rear Elevation
Scale: 1:50

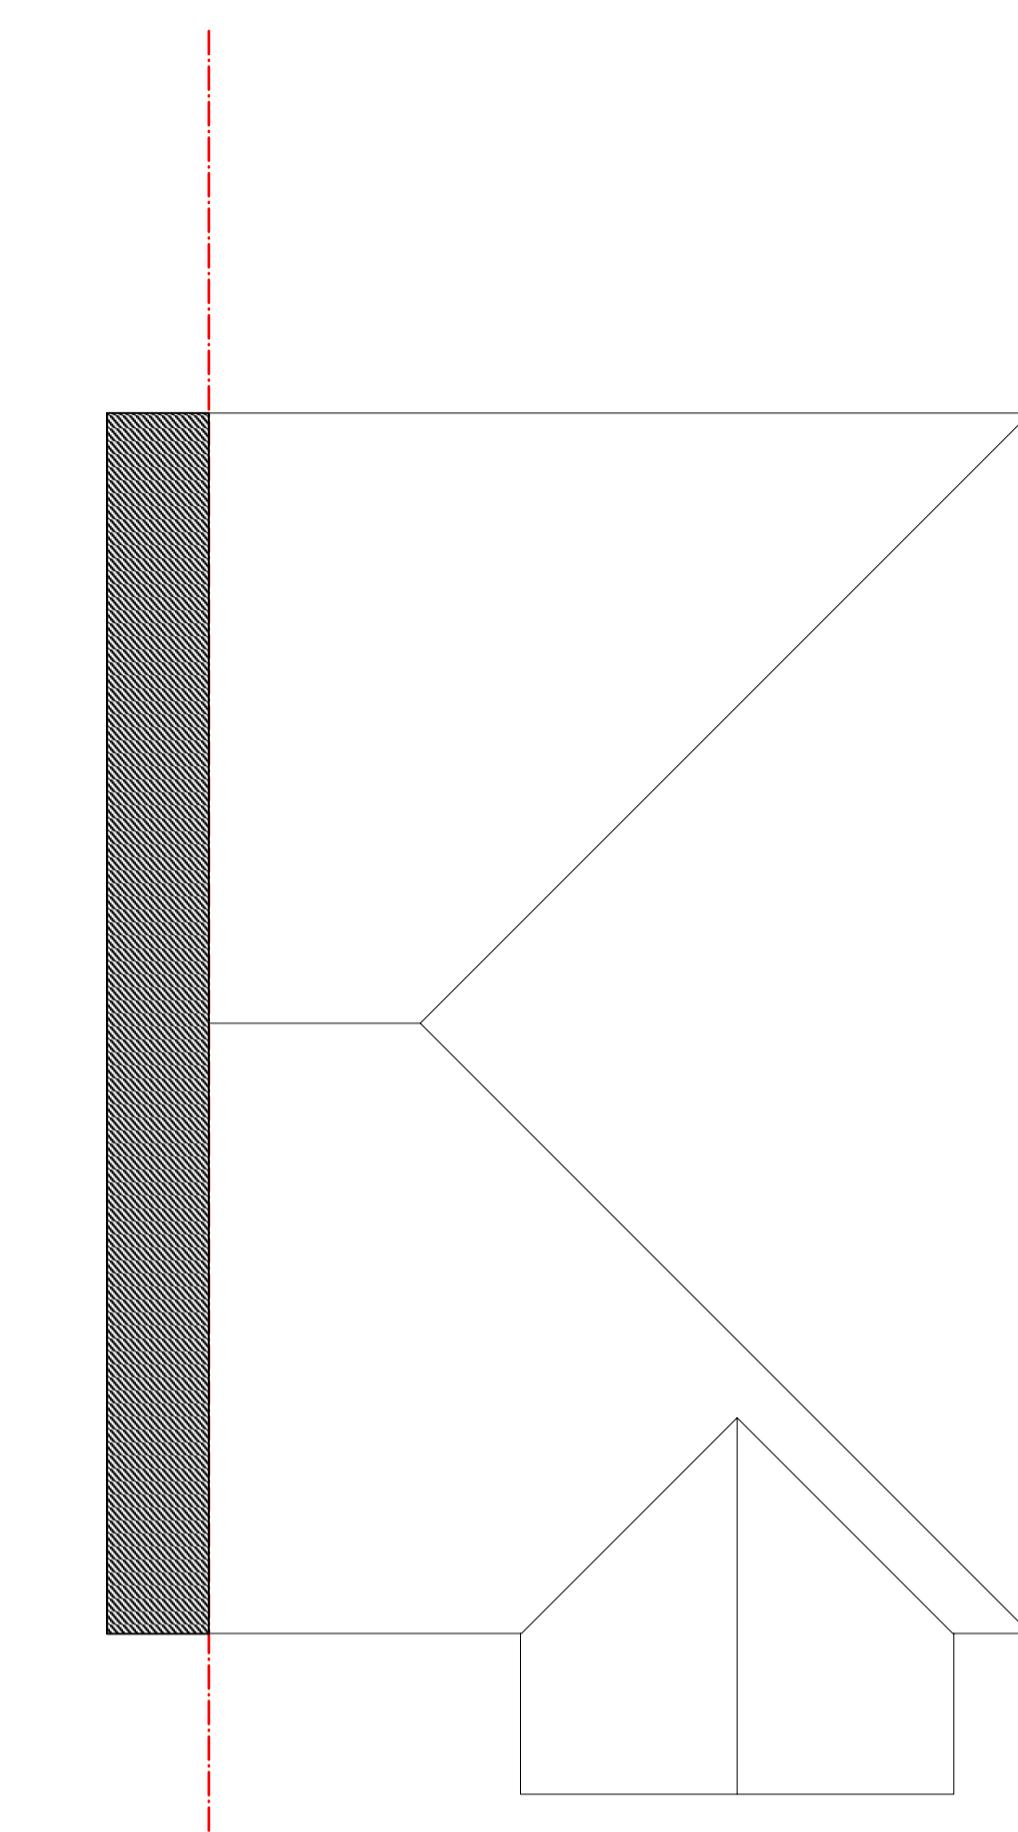


2 Roof Plan
Scale: 1:50

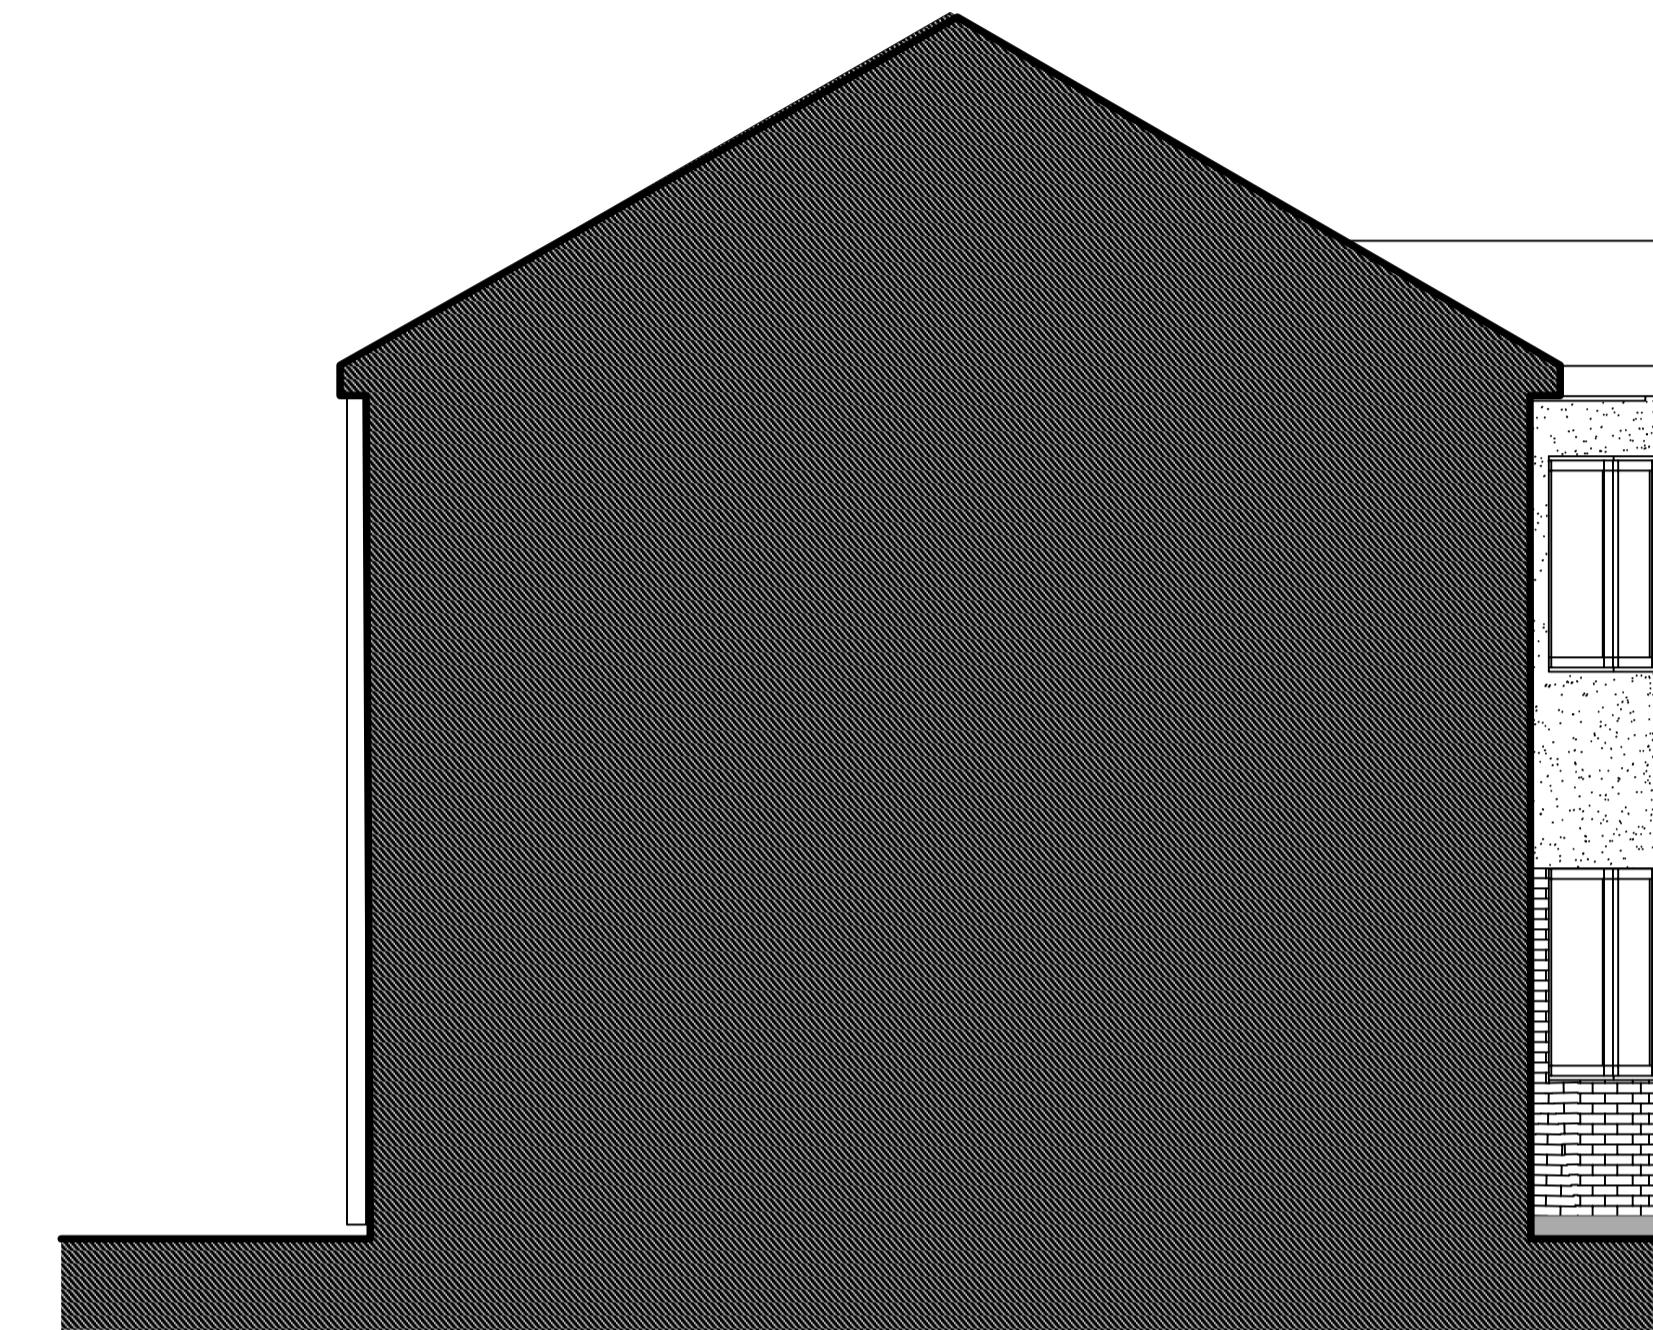

5 Adjoining Side Elevation
Scale: 1:50

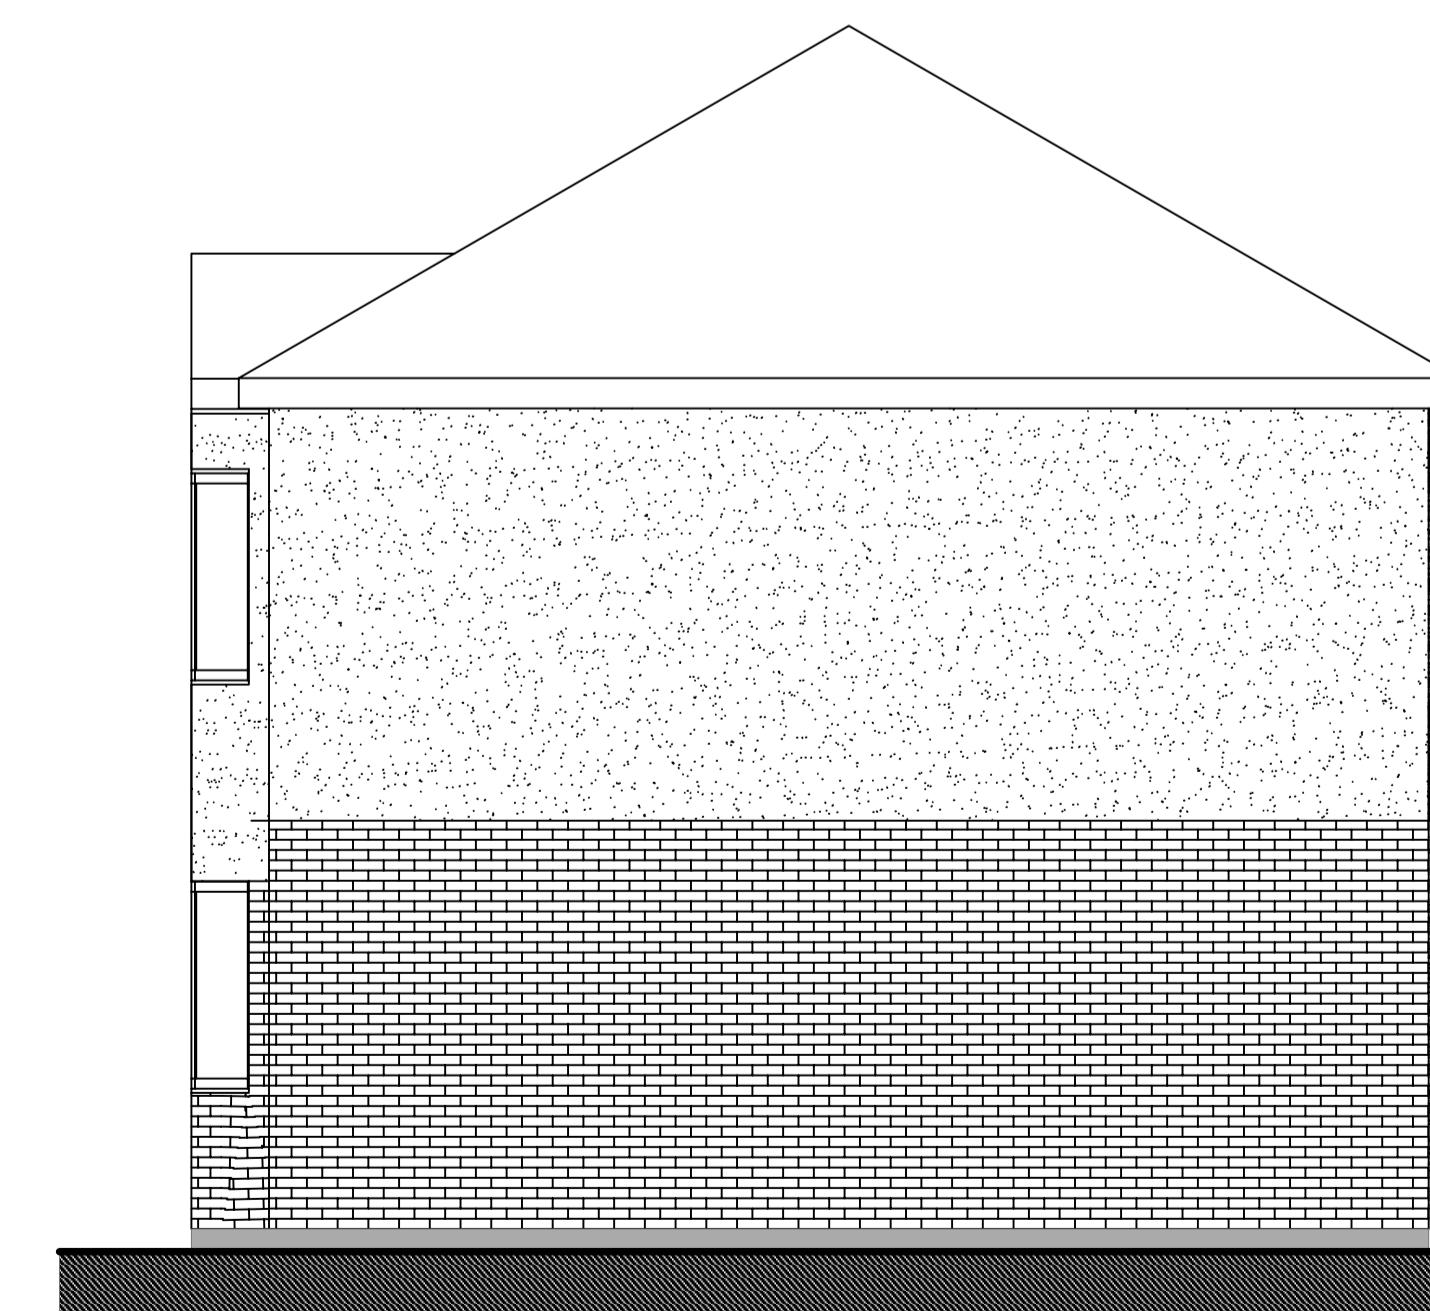

6 Flankwall Elevation
Scale: 1:50

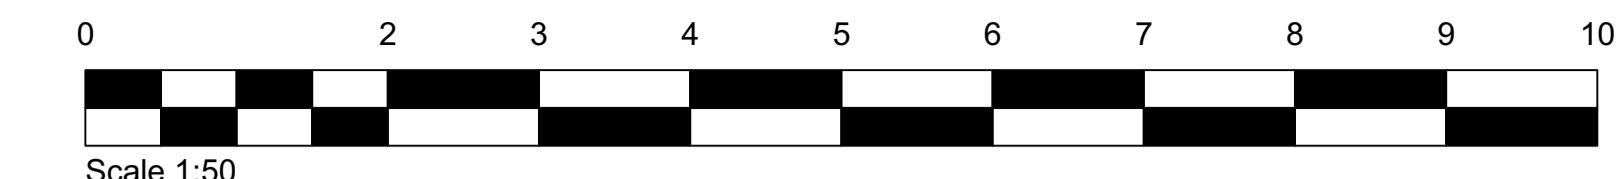

Notes:

- Use figure dimensions only
- Do not scale from this drawing
- Issued for purpose indicated only
- All dimensions to be checked on site
- Architect to be notified of any discrepancies before construction commences
- Structural and services information is indicative only
- Refer to consultants' drawings and specification for details and setting out
- All work and materials to be in accordance with current applicable statutory legislation and to comply with all relevant codes of practice and British and European Standards
- Information gained from this drawing is the sole copyright of Livewell Architecture and should not be copied or reproduced without prior permission

No.	Date	Revision Notes
Architect	Livewell Architecture info@livewellarchitecture.co.uk 07915 906393	
Client	Project Address 21a Thurstone Avenue Ruislip HA4 0BT	
Sheet Title	EXISTING Plans & Elevations	
Drawn By	CL	Status PLANNING
Scale @ A1	1:50	Date 17/02/2021
Project Ref	2021.04	Drawing Number LWA-1001
		Revision