


Note: This Drawing is for planning purpose and should not be used for construction.
All dimensions should be confirmed on site and any deviation should be reported back to designer.



Proposed Front Elevation

Proposed Rear Elevation

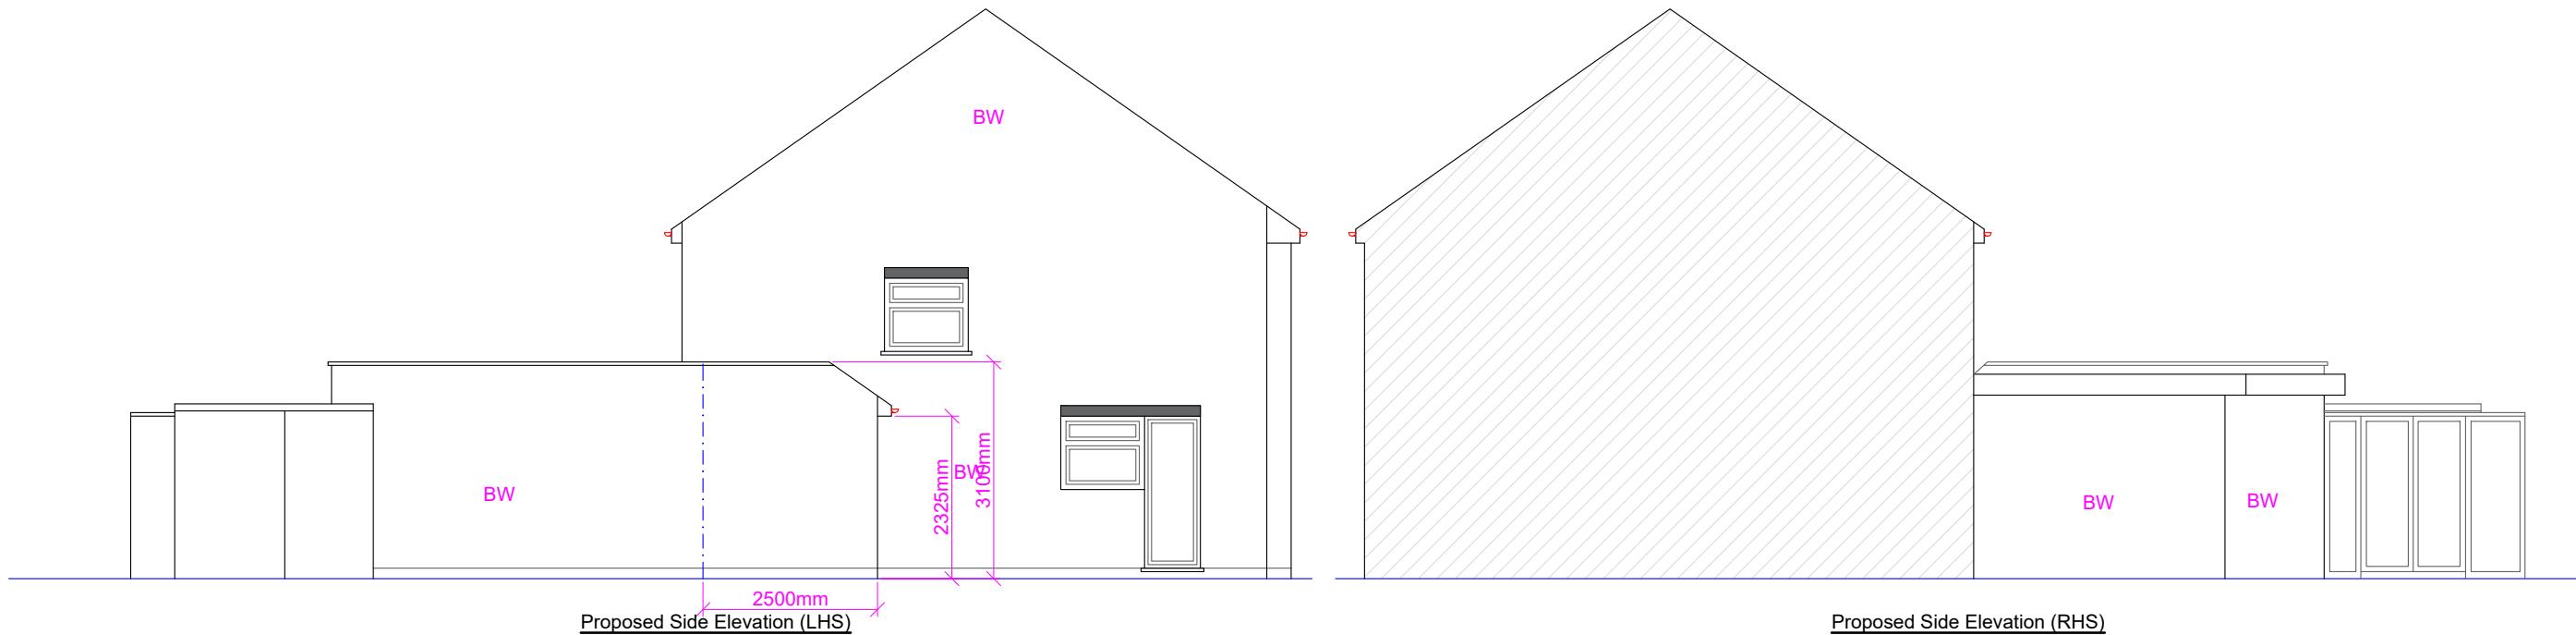

Proposed Side Elevation (LHS)

Proposed Side Elevation (RHS)

| Proposed Development: Conversion of dwelling house into 1 x 2 bed and 1 x studio self contained flats and single storey part side extension | Site Address: 25 Snowdon Crescent Hayes UB3 1RJ | Revisions: <table border="1"> <tr> <th>Rev</th><th>Date</th><th>Description</th></tr> <tr> <td>A</td><td>27/01/2025</td><td></td></tr> <tr> <td></td><td></td><td></td></tr> <tr> <td></td><td></td><td></td></tr> <tr> <td></td><td></td><td></td></tr> </table> | Rev | Date | Description | A | 27/01/2025 | | | | | | | | | | | Drawing Description: Proposed Elevations Drawing No: ART/2025/FC25SC/PE | Scale: 1:100 Paper Size: A3 Sheet No: 4 of 6  | ART CONSULTANTS (UK) LTD 113 LONG LANE STANWELL TW19 7AL M:07960071377 E: ARTCONSULTANTSUK@GMAIL.COM |
|---|---|---|-----|------|-------------|---|------------|--|--|--|--|--|--|--|--|--|--|--|---|---|
| Rev | Date | Description | | | | | | | | | | | | | | | | | | |
| A | 27/01/2025 | | | | | | | | | | | | | | | | | | | |
| | | | | | | | | | | | | | | | | | | | | |
| | | | | | | | | | | | | | | | | | | | | |
| | | | | | | | | | | | | | | | | | | | | |