




**PROPOSED REAR ELEVATION**

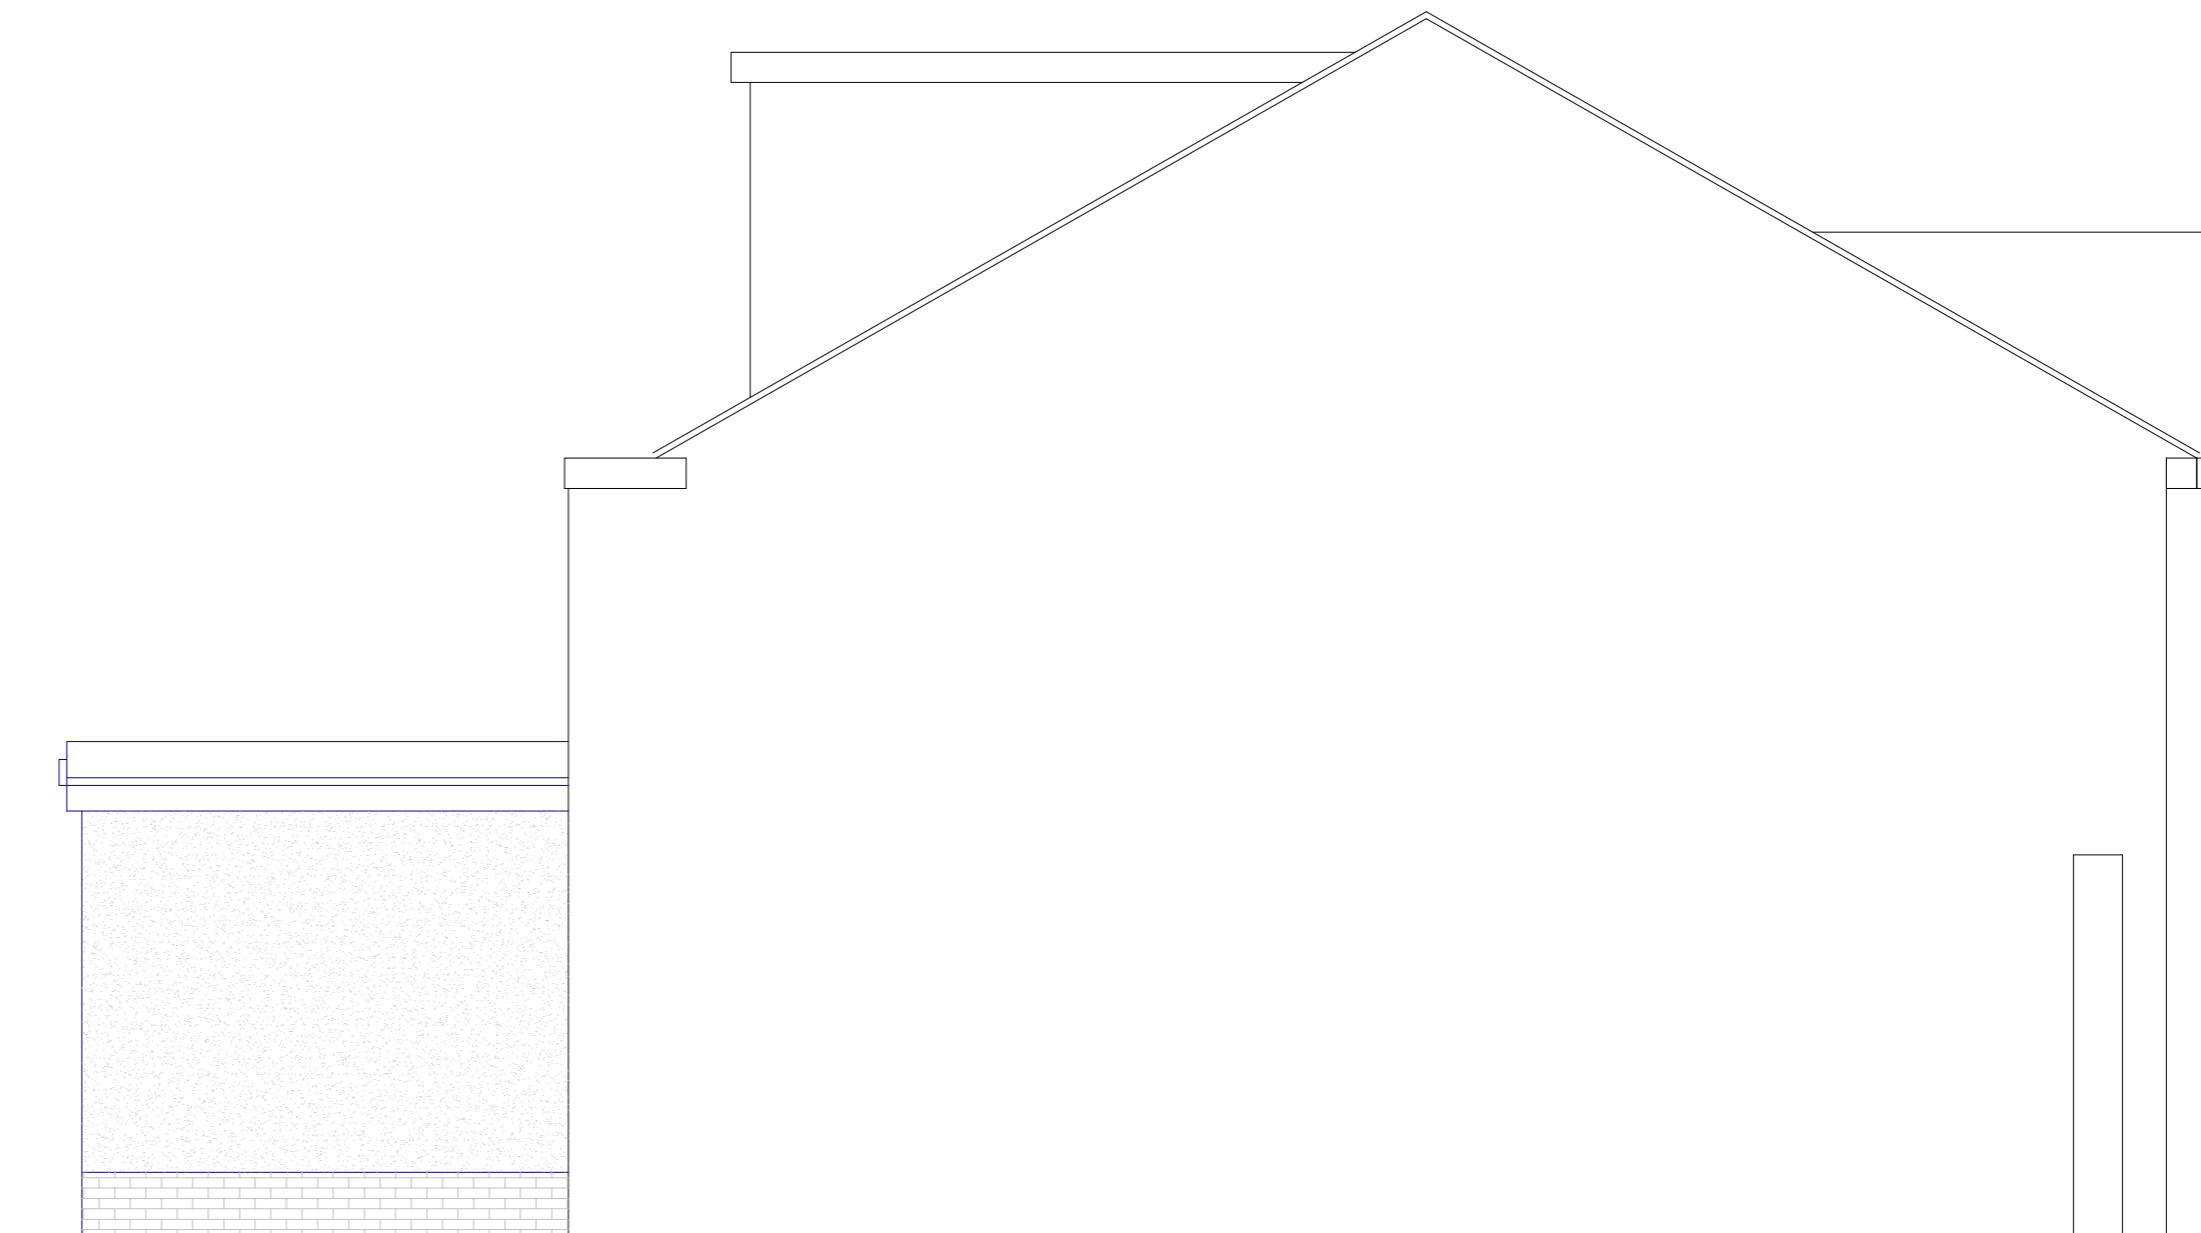

**PROPOSED SIDE ELEVATION**

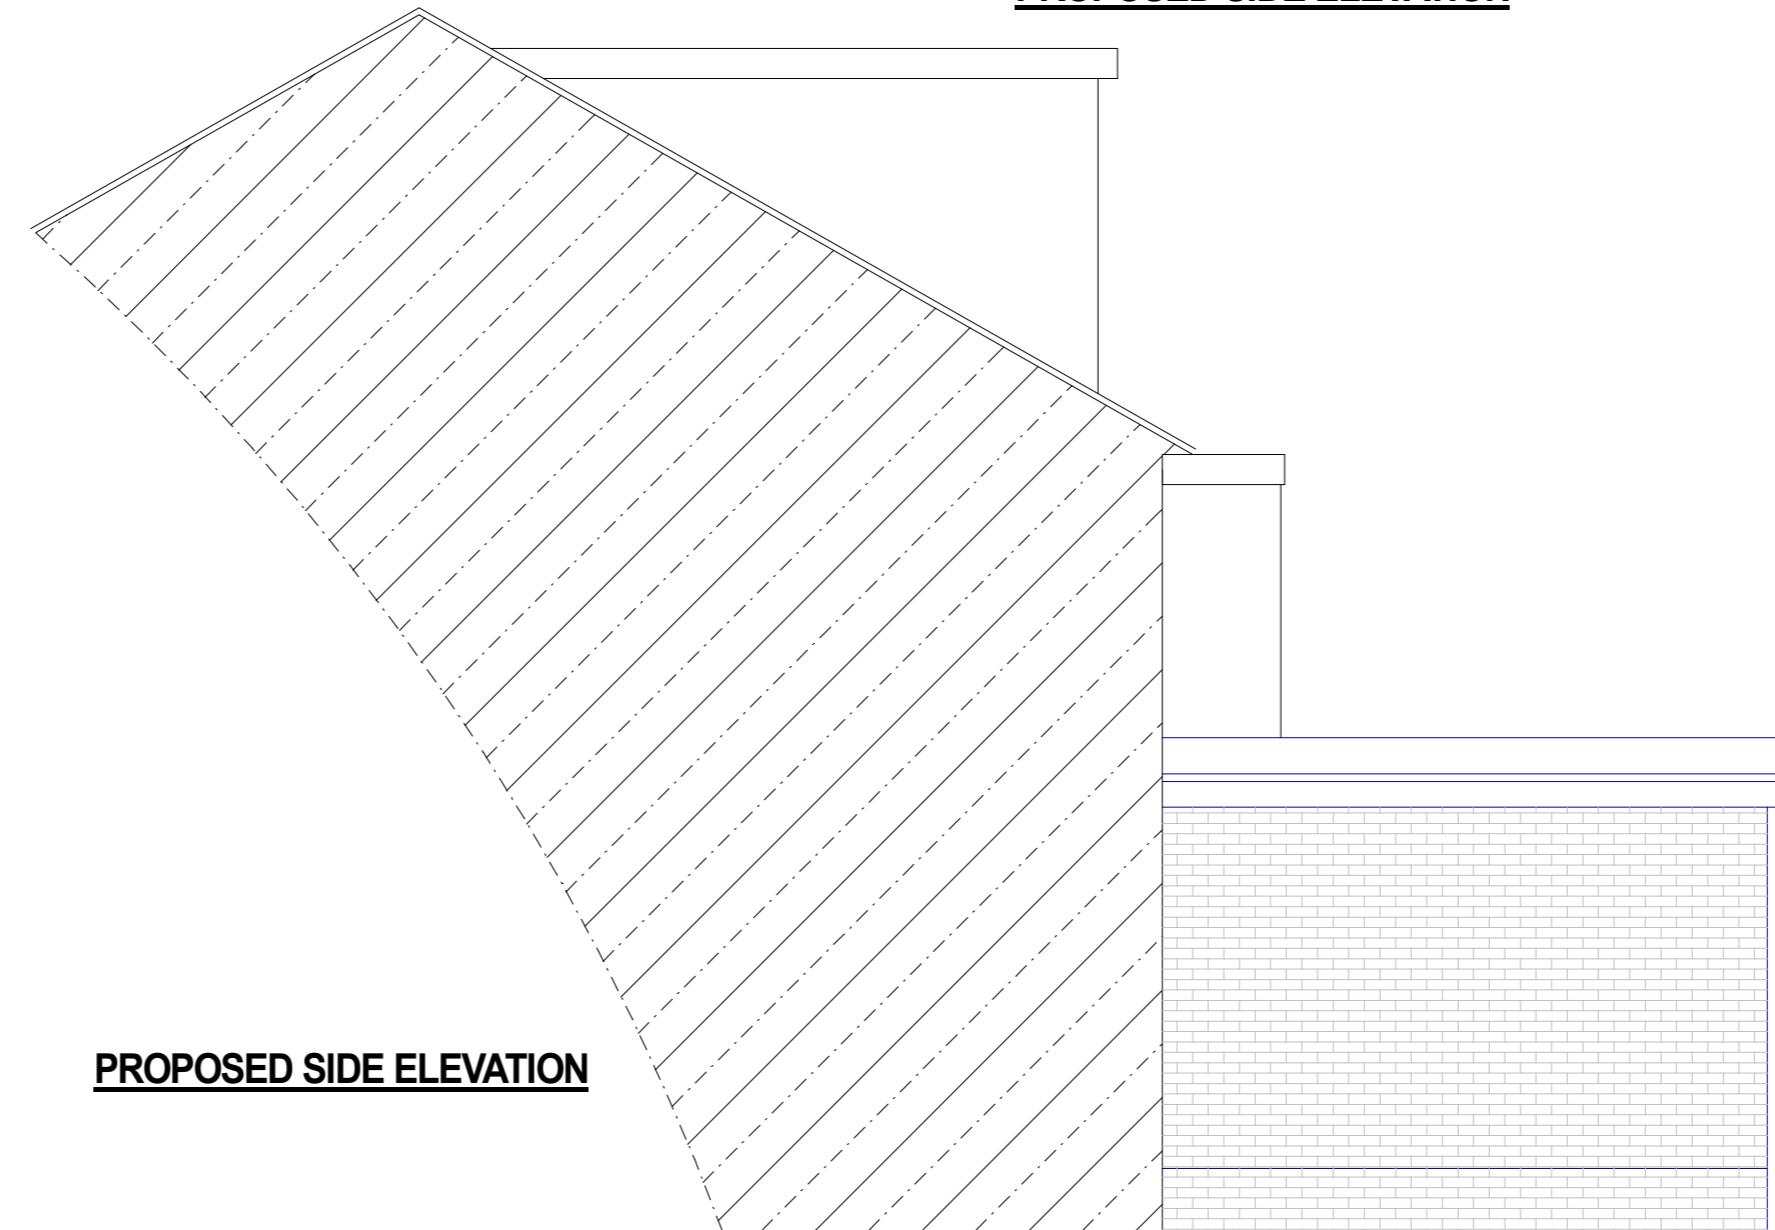

**PROPOSED SIDE ELEVATION**

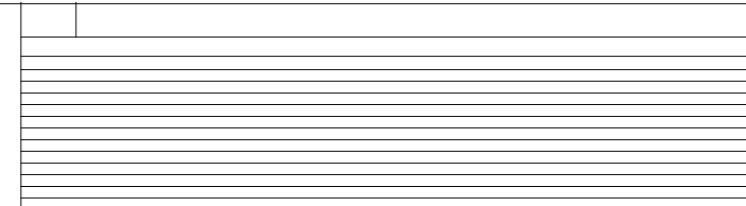

SCALE 1:50  
0 1m 2m 3m 4m 5m

PLAN  
PROJECT  
Proposed Elevations  
Single Storey Rear Extension

4  
Rev: - 3

DWG No  
Date: July 2025  
Project: 26 Elmbridge Drive  
Scale 1:50 @ A2  
Checked AW  
Drawing Title: Plans  
Status: Planning  
Job No: 520