




① SIDE ELEVATION (RIGHT)  
1:100

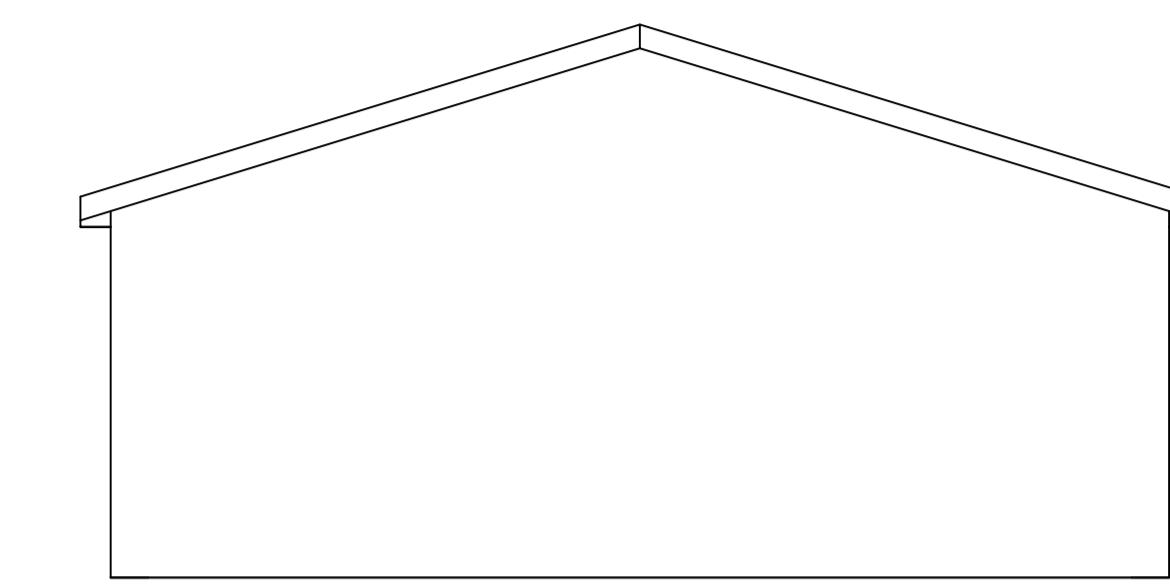


② SIDE ELEVATION (RIGHT)  
1:100

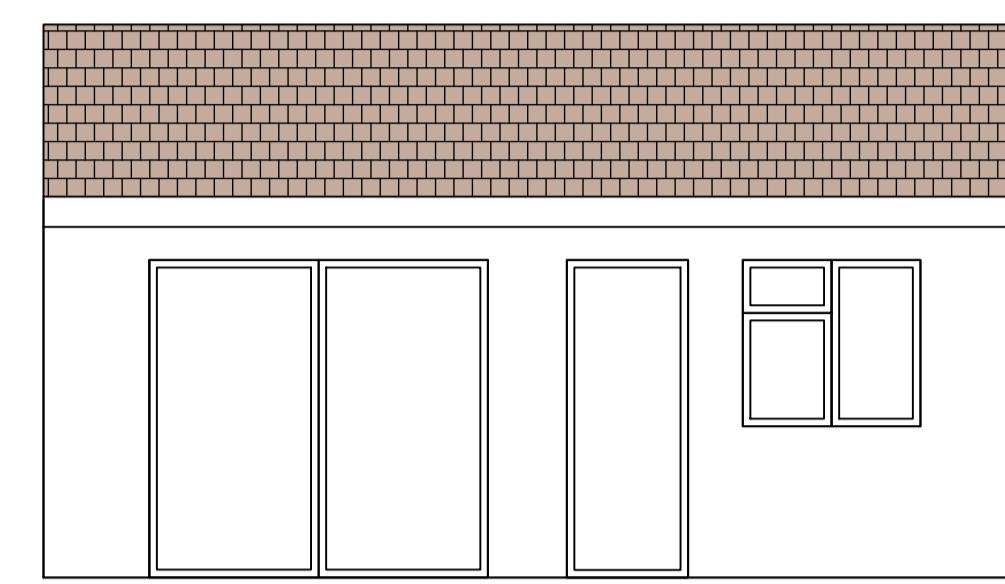

③ FRONT ELEVATION  
1:100

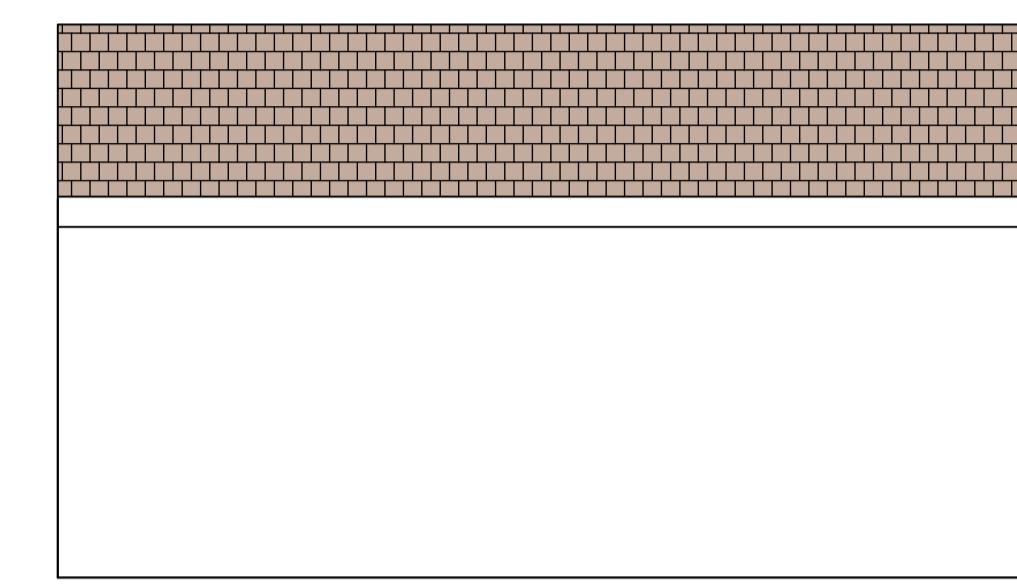

④ REAR ELEVATION  
1:100

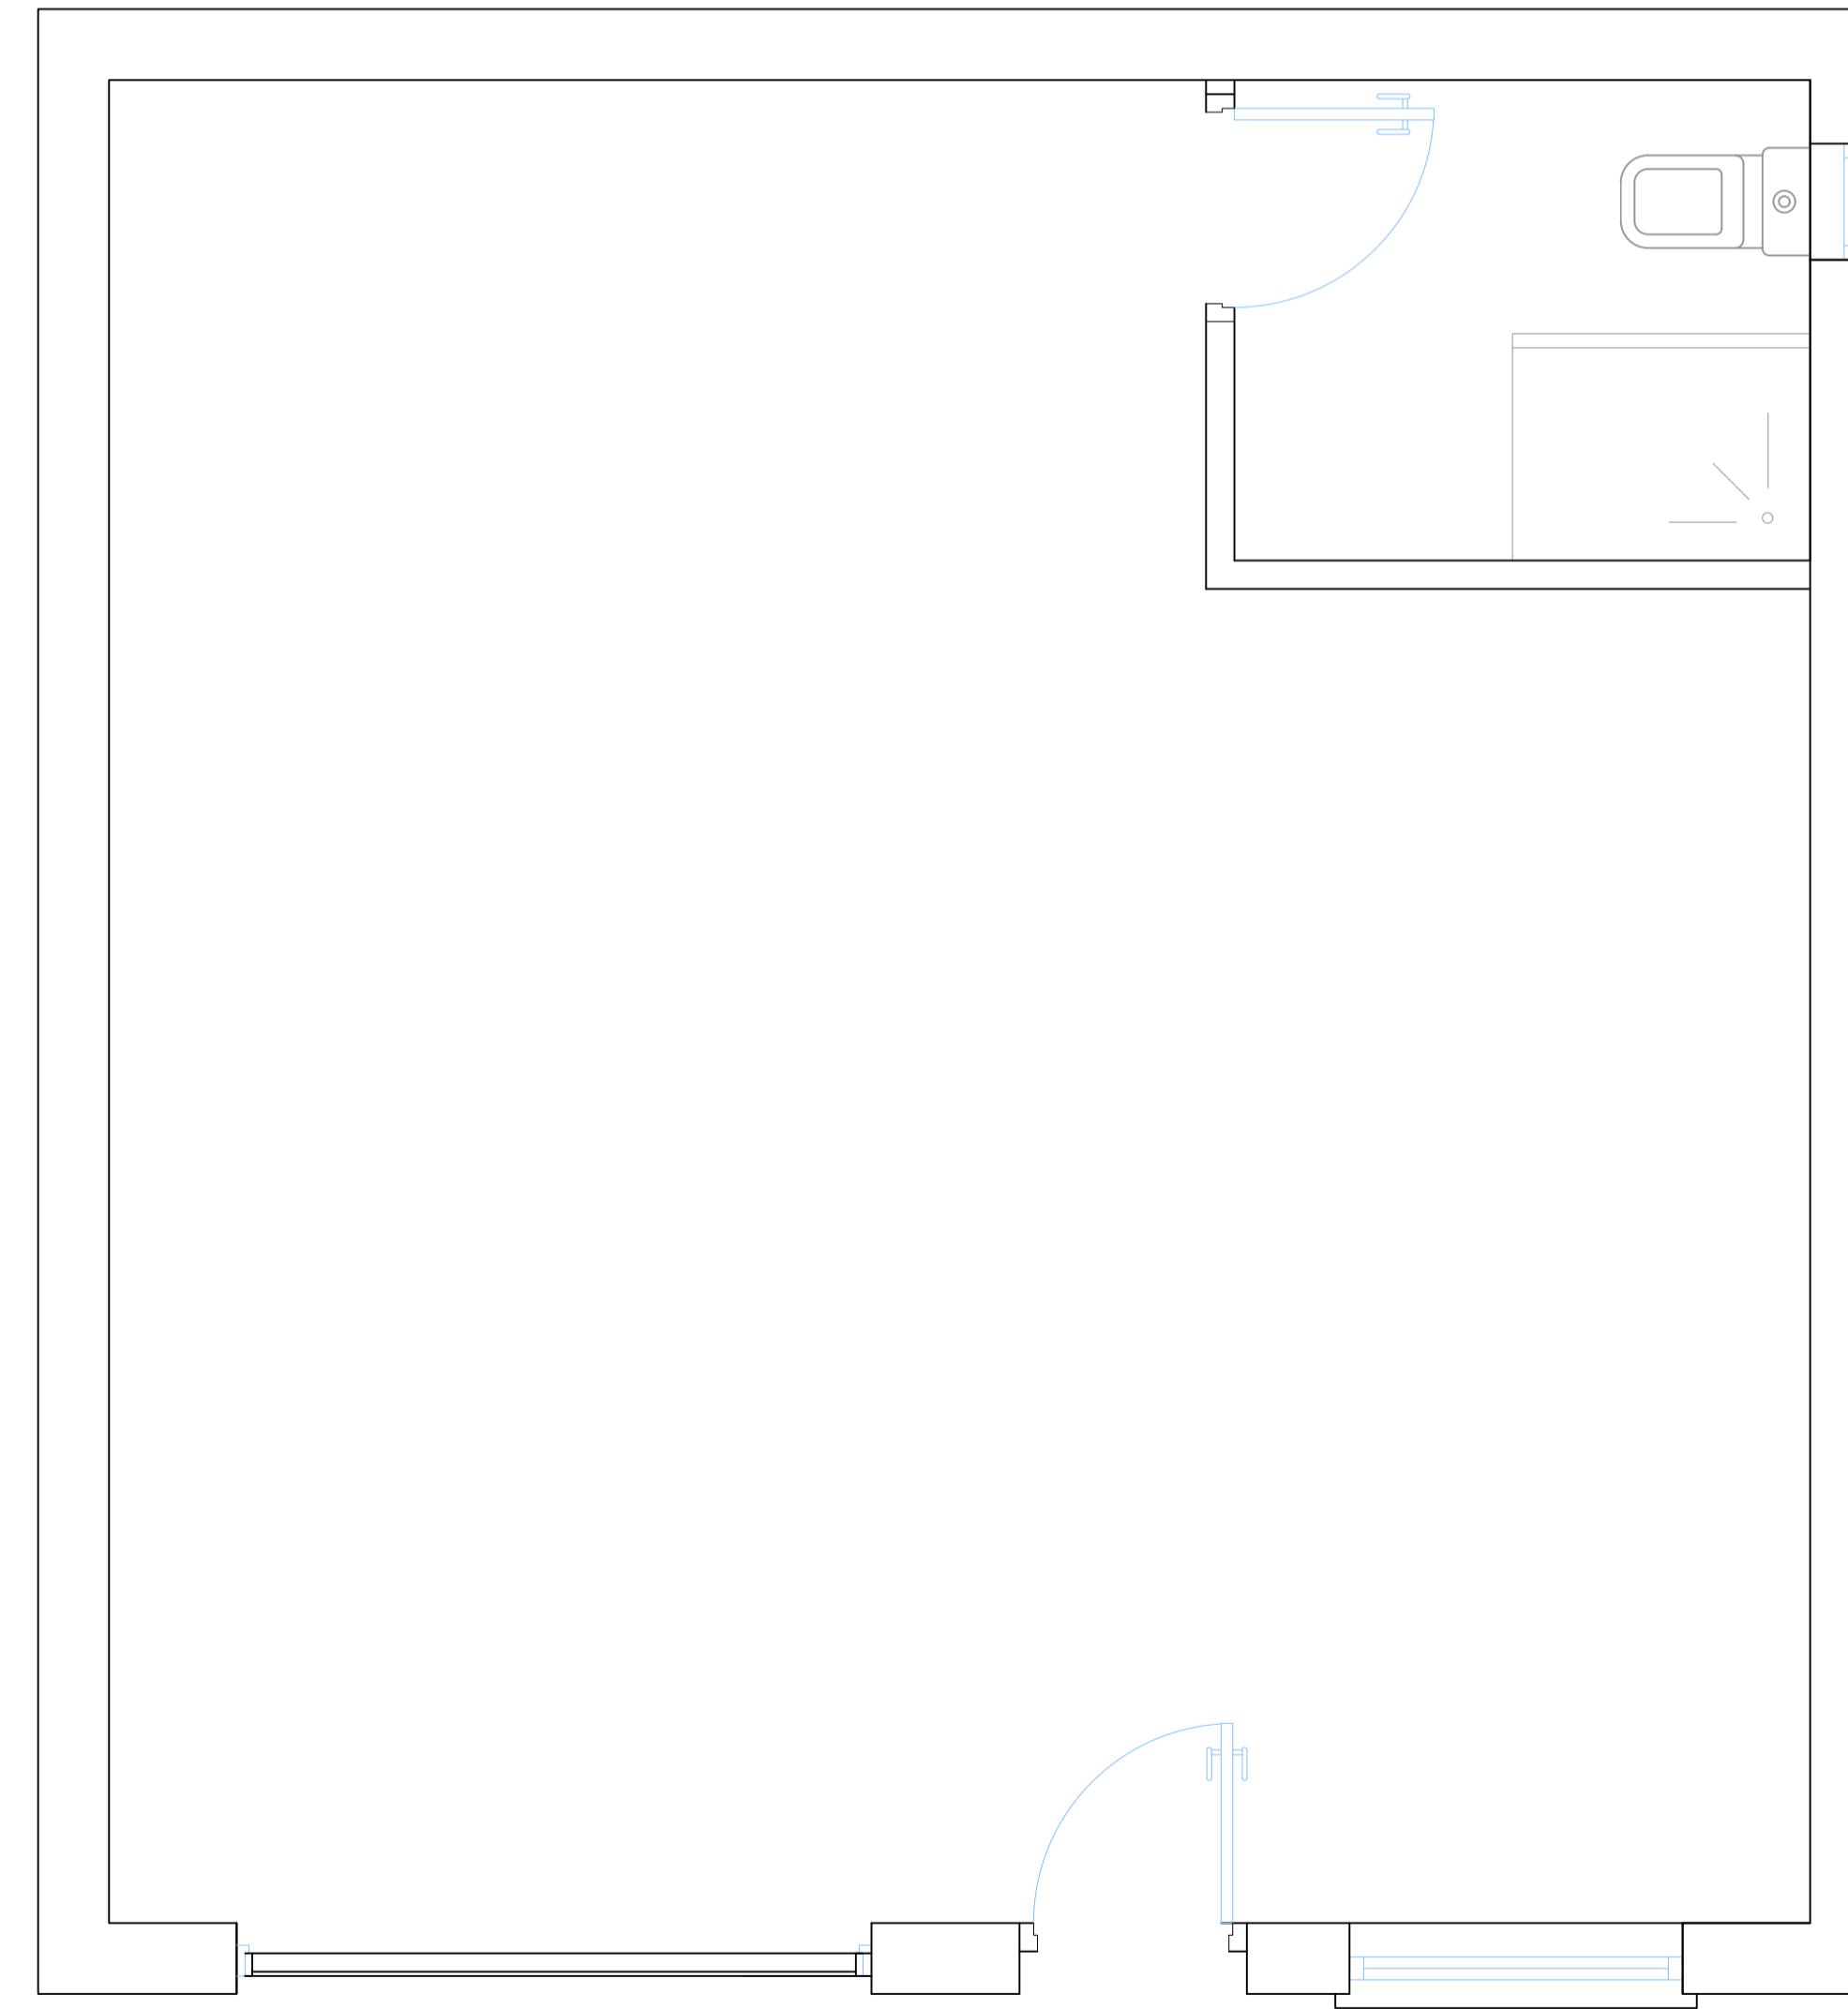

⑤ GROUND FLOOR PLAN  
1:50

**P A D**

PAD ARCHITECTURAL CONSULTANTS LTD

71 St Marks Road, Enfield, London EN1 1BJ  
padconsultants@gmail.com www.padconsultants.co.uk

TOWN PLANNING CONSULTANTS • BUILDING ENGINEERS • INTERIOR DESIGNERS • PARTY WALL SURVEYORS

0 1:200 4 8 12 16 20M

Project \_\_\_\_\_

OUTBUILDING

Client \_\_\_\_\_

34 Hercules Rd,  
Uxbridge  
UB10 9NA

Drawing Title \_\_\_\_\_

PROPOSED PLAN and ELEVATIONS @ 1:50

Scale 1:100 and 1:50 @ A1 SDS	Drawn --	Checked --	Authorised --
	JAN2025	--	--

Drawing Number JAN25_34HR_05	Rev -
---------------------------------	----------